


1 **FRONT ELEVATION VIEW**
SCALE: 1:15 MTS.

NOTE:
ORDER DOOR BY FINISH TRIMMED OPENING DIMENSIONS (INSIDE JAMB)

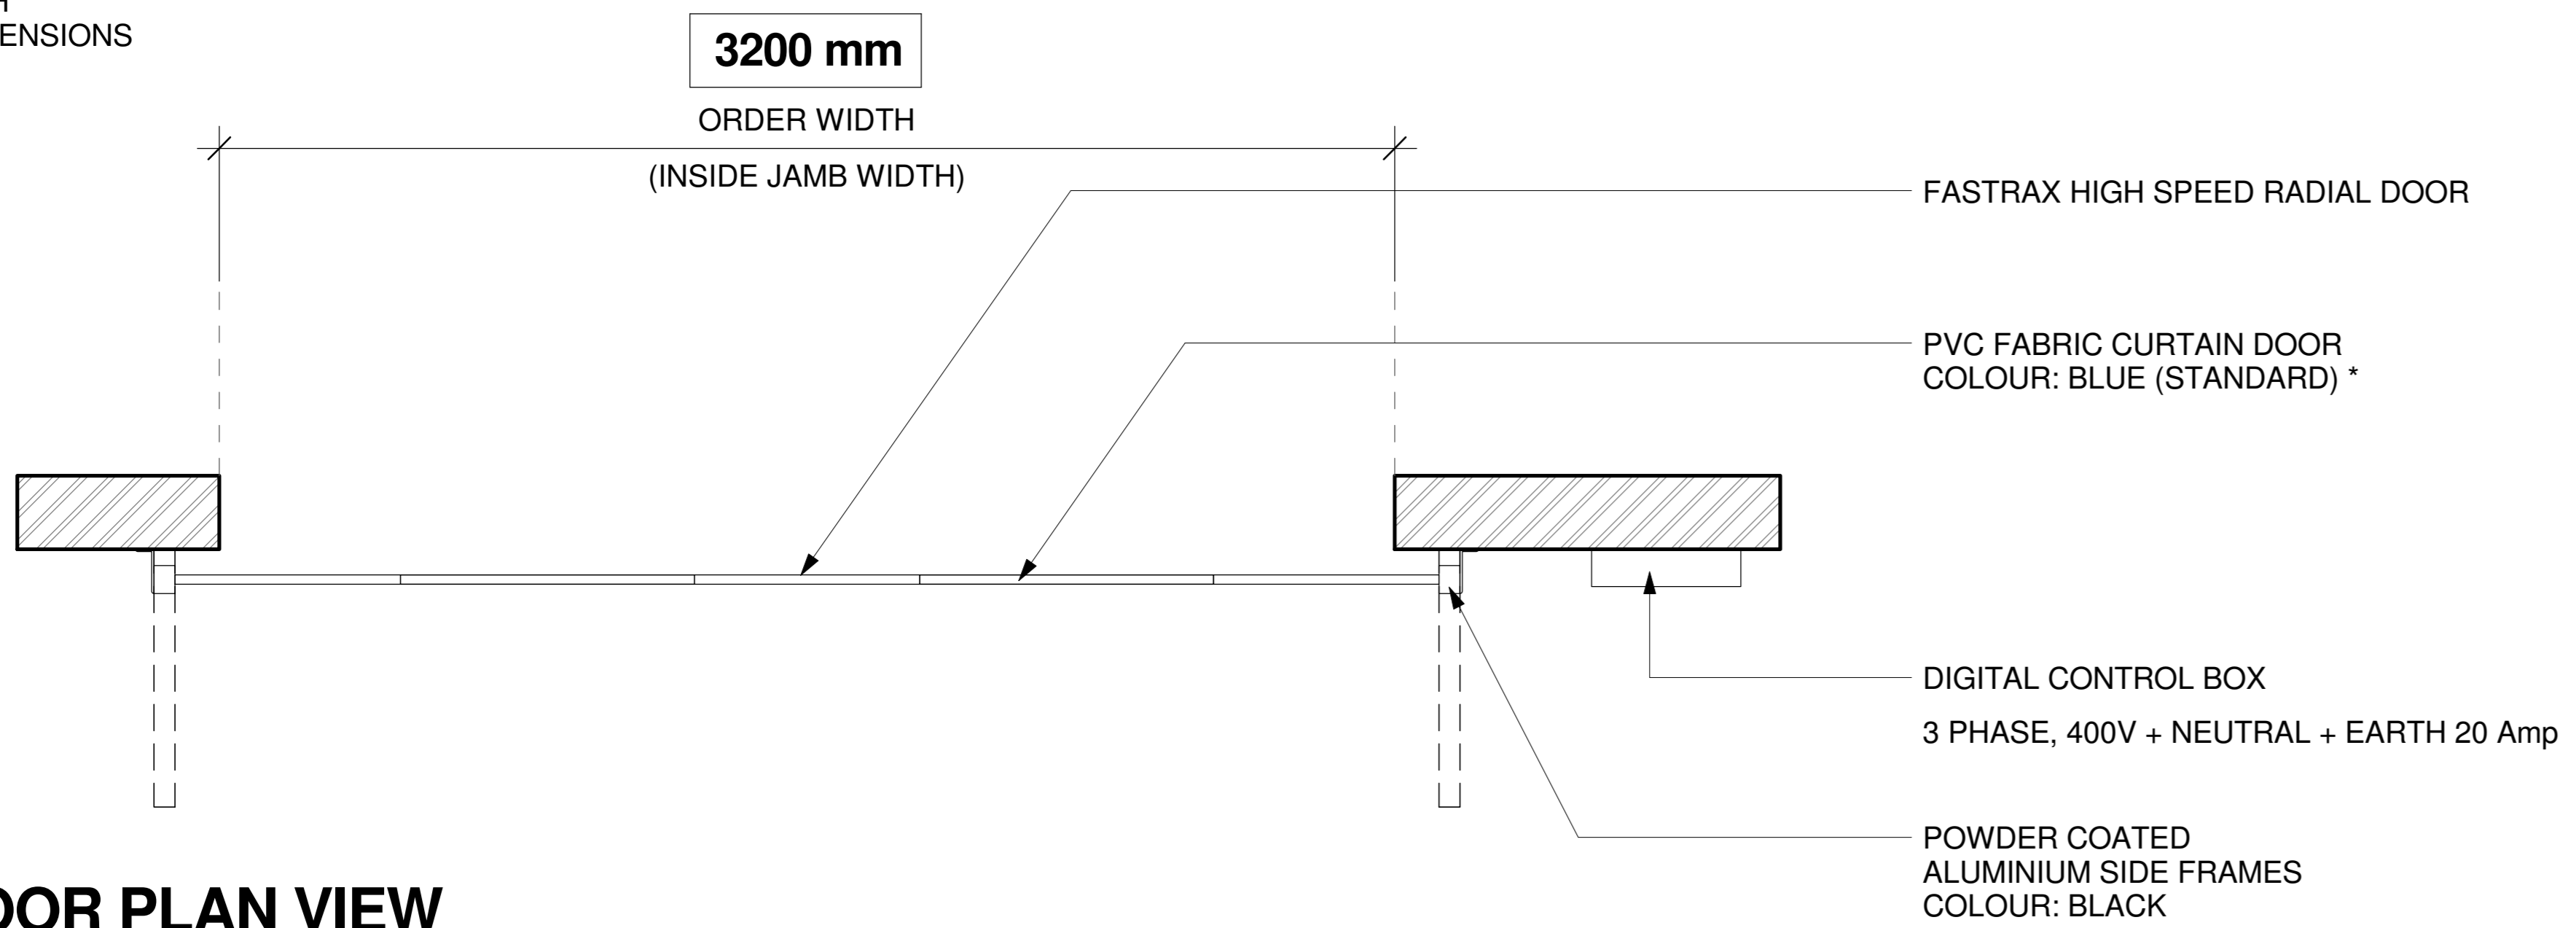

2 **FLOOR PLAN VIEW**
SCALE: 1:15 MTS.

