



1 **FRONT ELEVATION VIEW**  
SCALE: 1:8 MTS.

MODEL	WEIGHT	WATTS	AIRFLOW VOLUME (l/s)	AIR VELOCITY (m/sec)	SOUND PRESSURE LEVEL (H / L)	NET DIMENSIONS L x W x H (mm)
ARC005	16.0 KG	110 WATTS	1200 l/s	8 m/sec	59 / 56dB(A)	900 x 215 x 193
ARC006	20.0 KG	140 WATTS	1650 l/s	8 m/sec	61 / 56dB(A)	1200 x 215 x 193
POWER SUPPLY : 220-230 / 50V / Hz						

2 **SPECIFICATIONS**

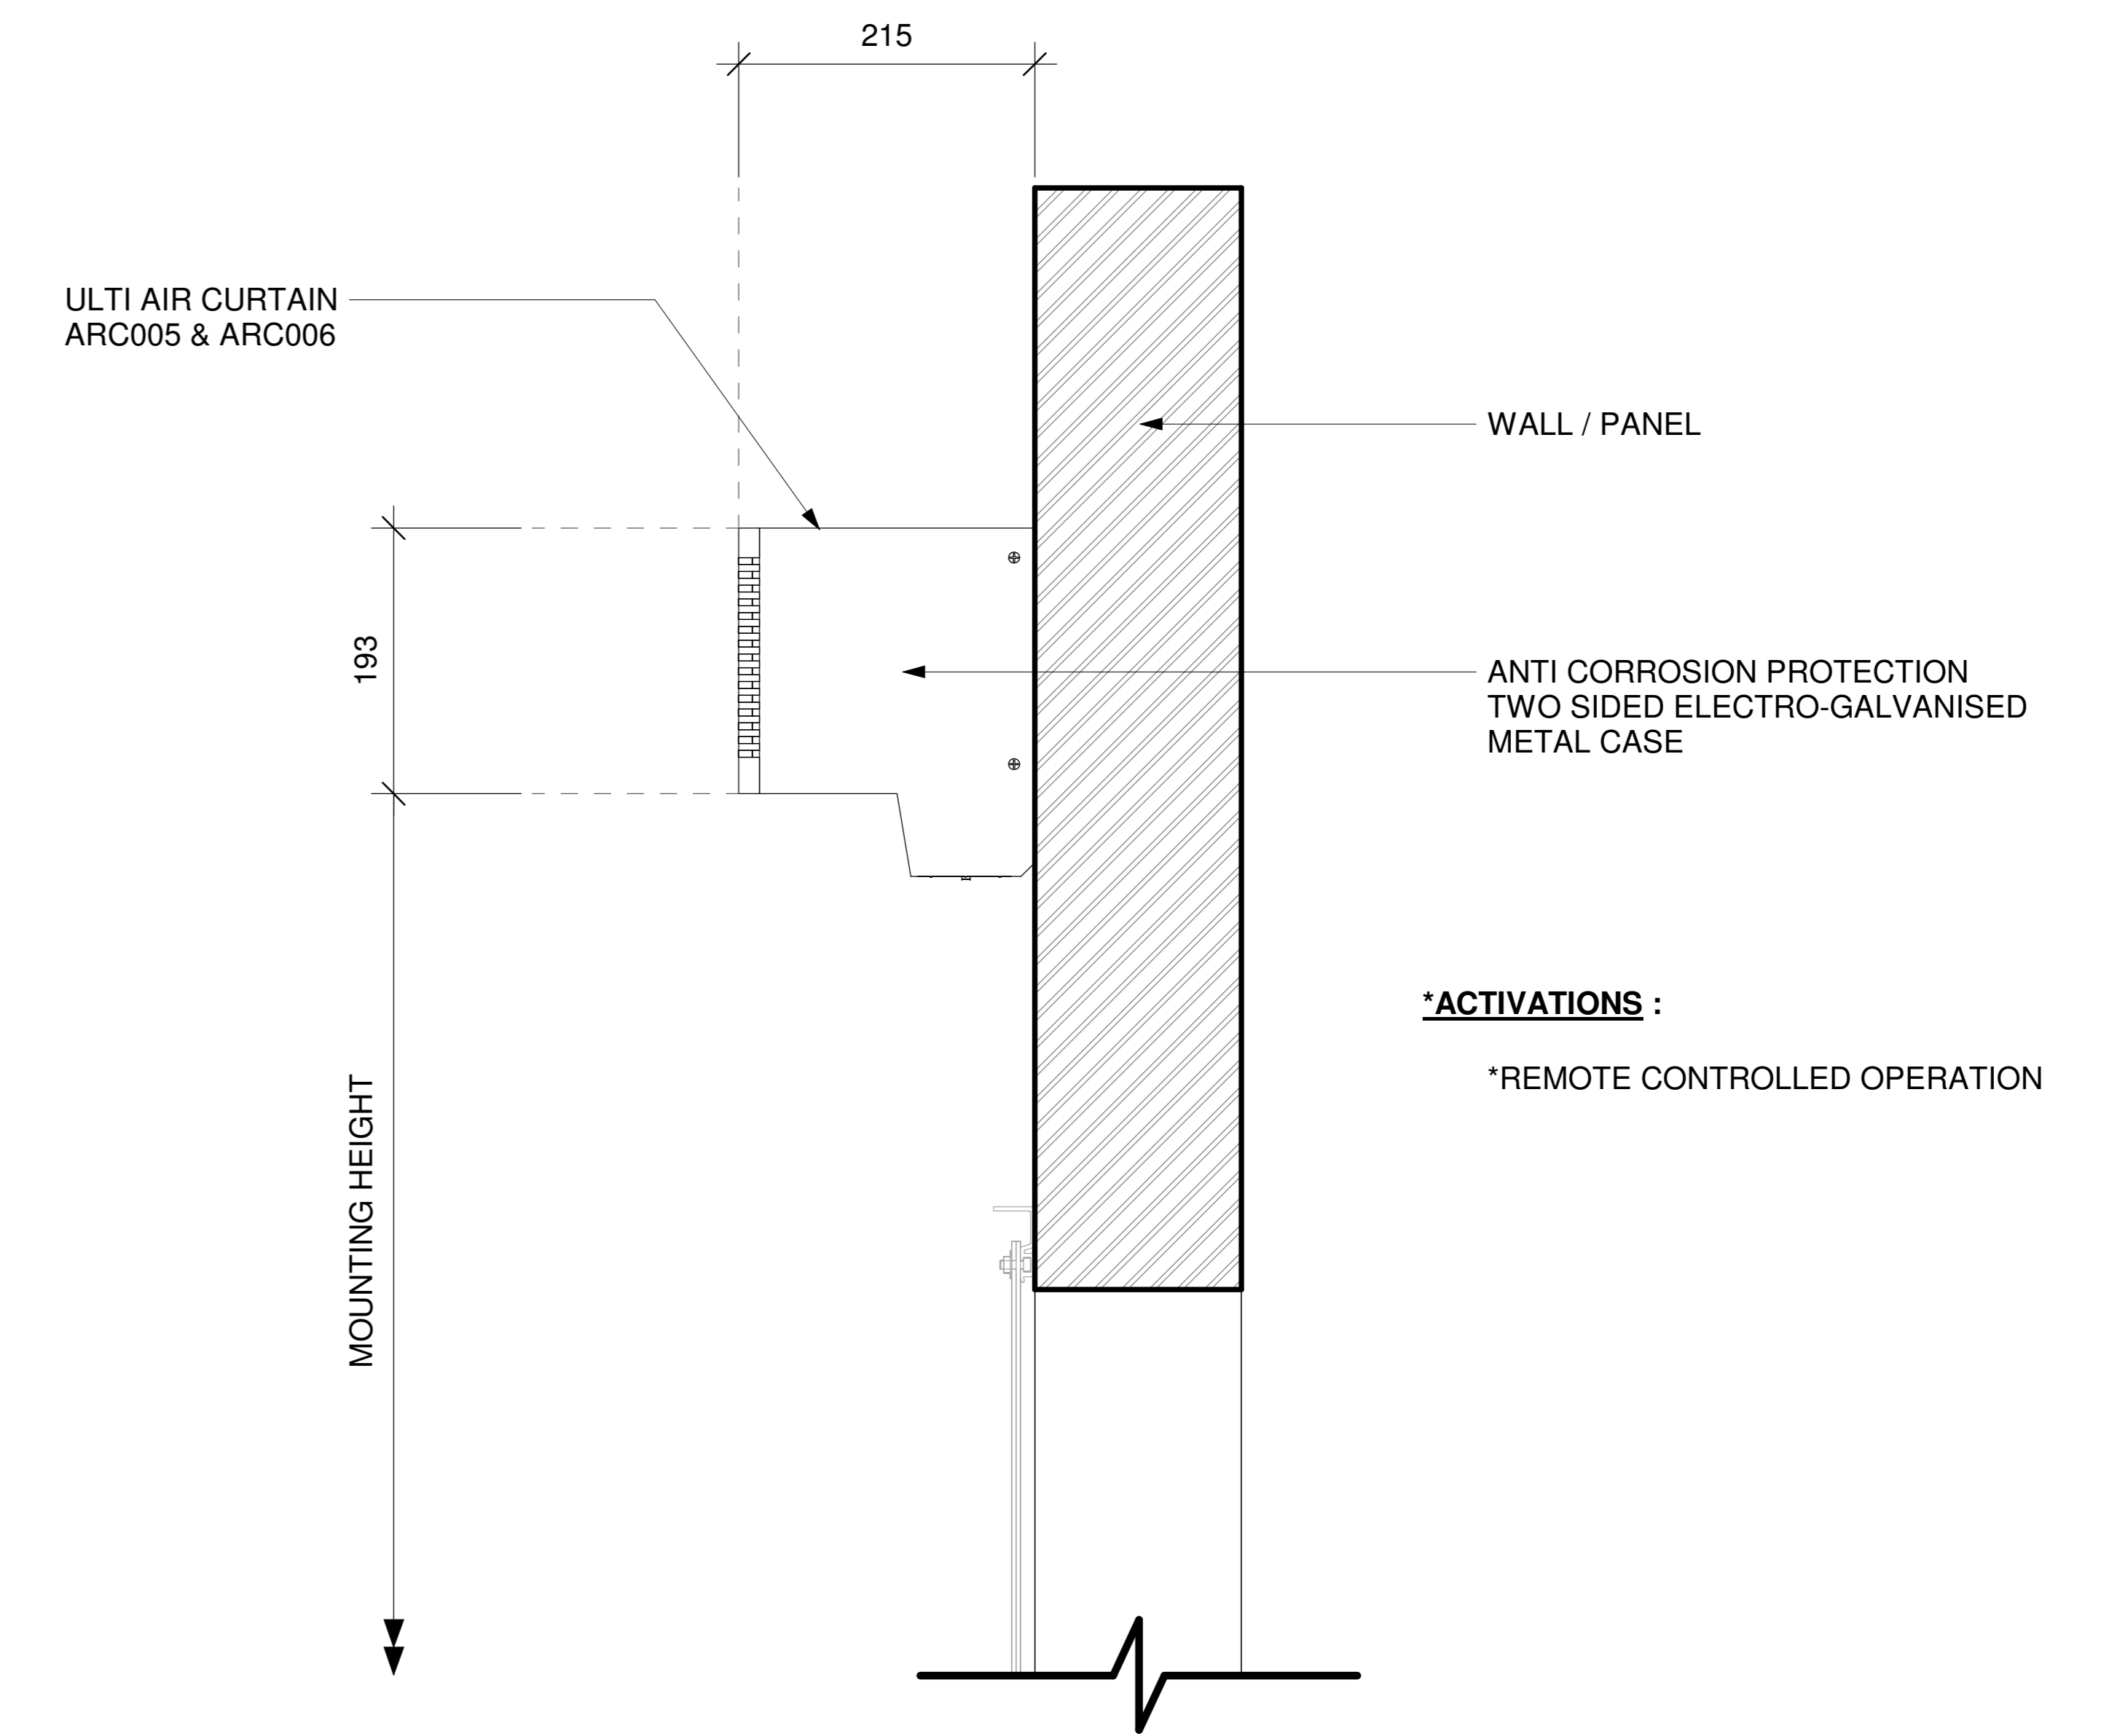

3 **SIDE ELEVATION VIEW**  
SCALE: 1:4 MTS.

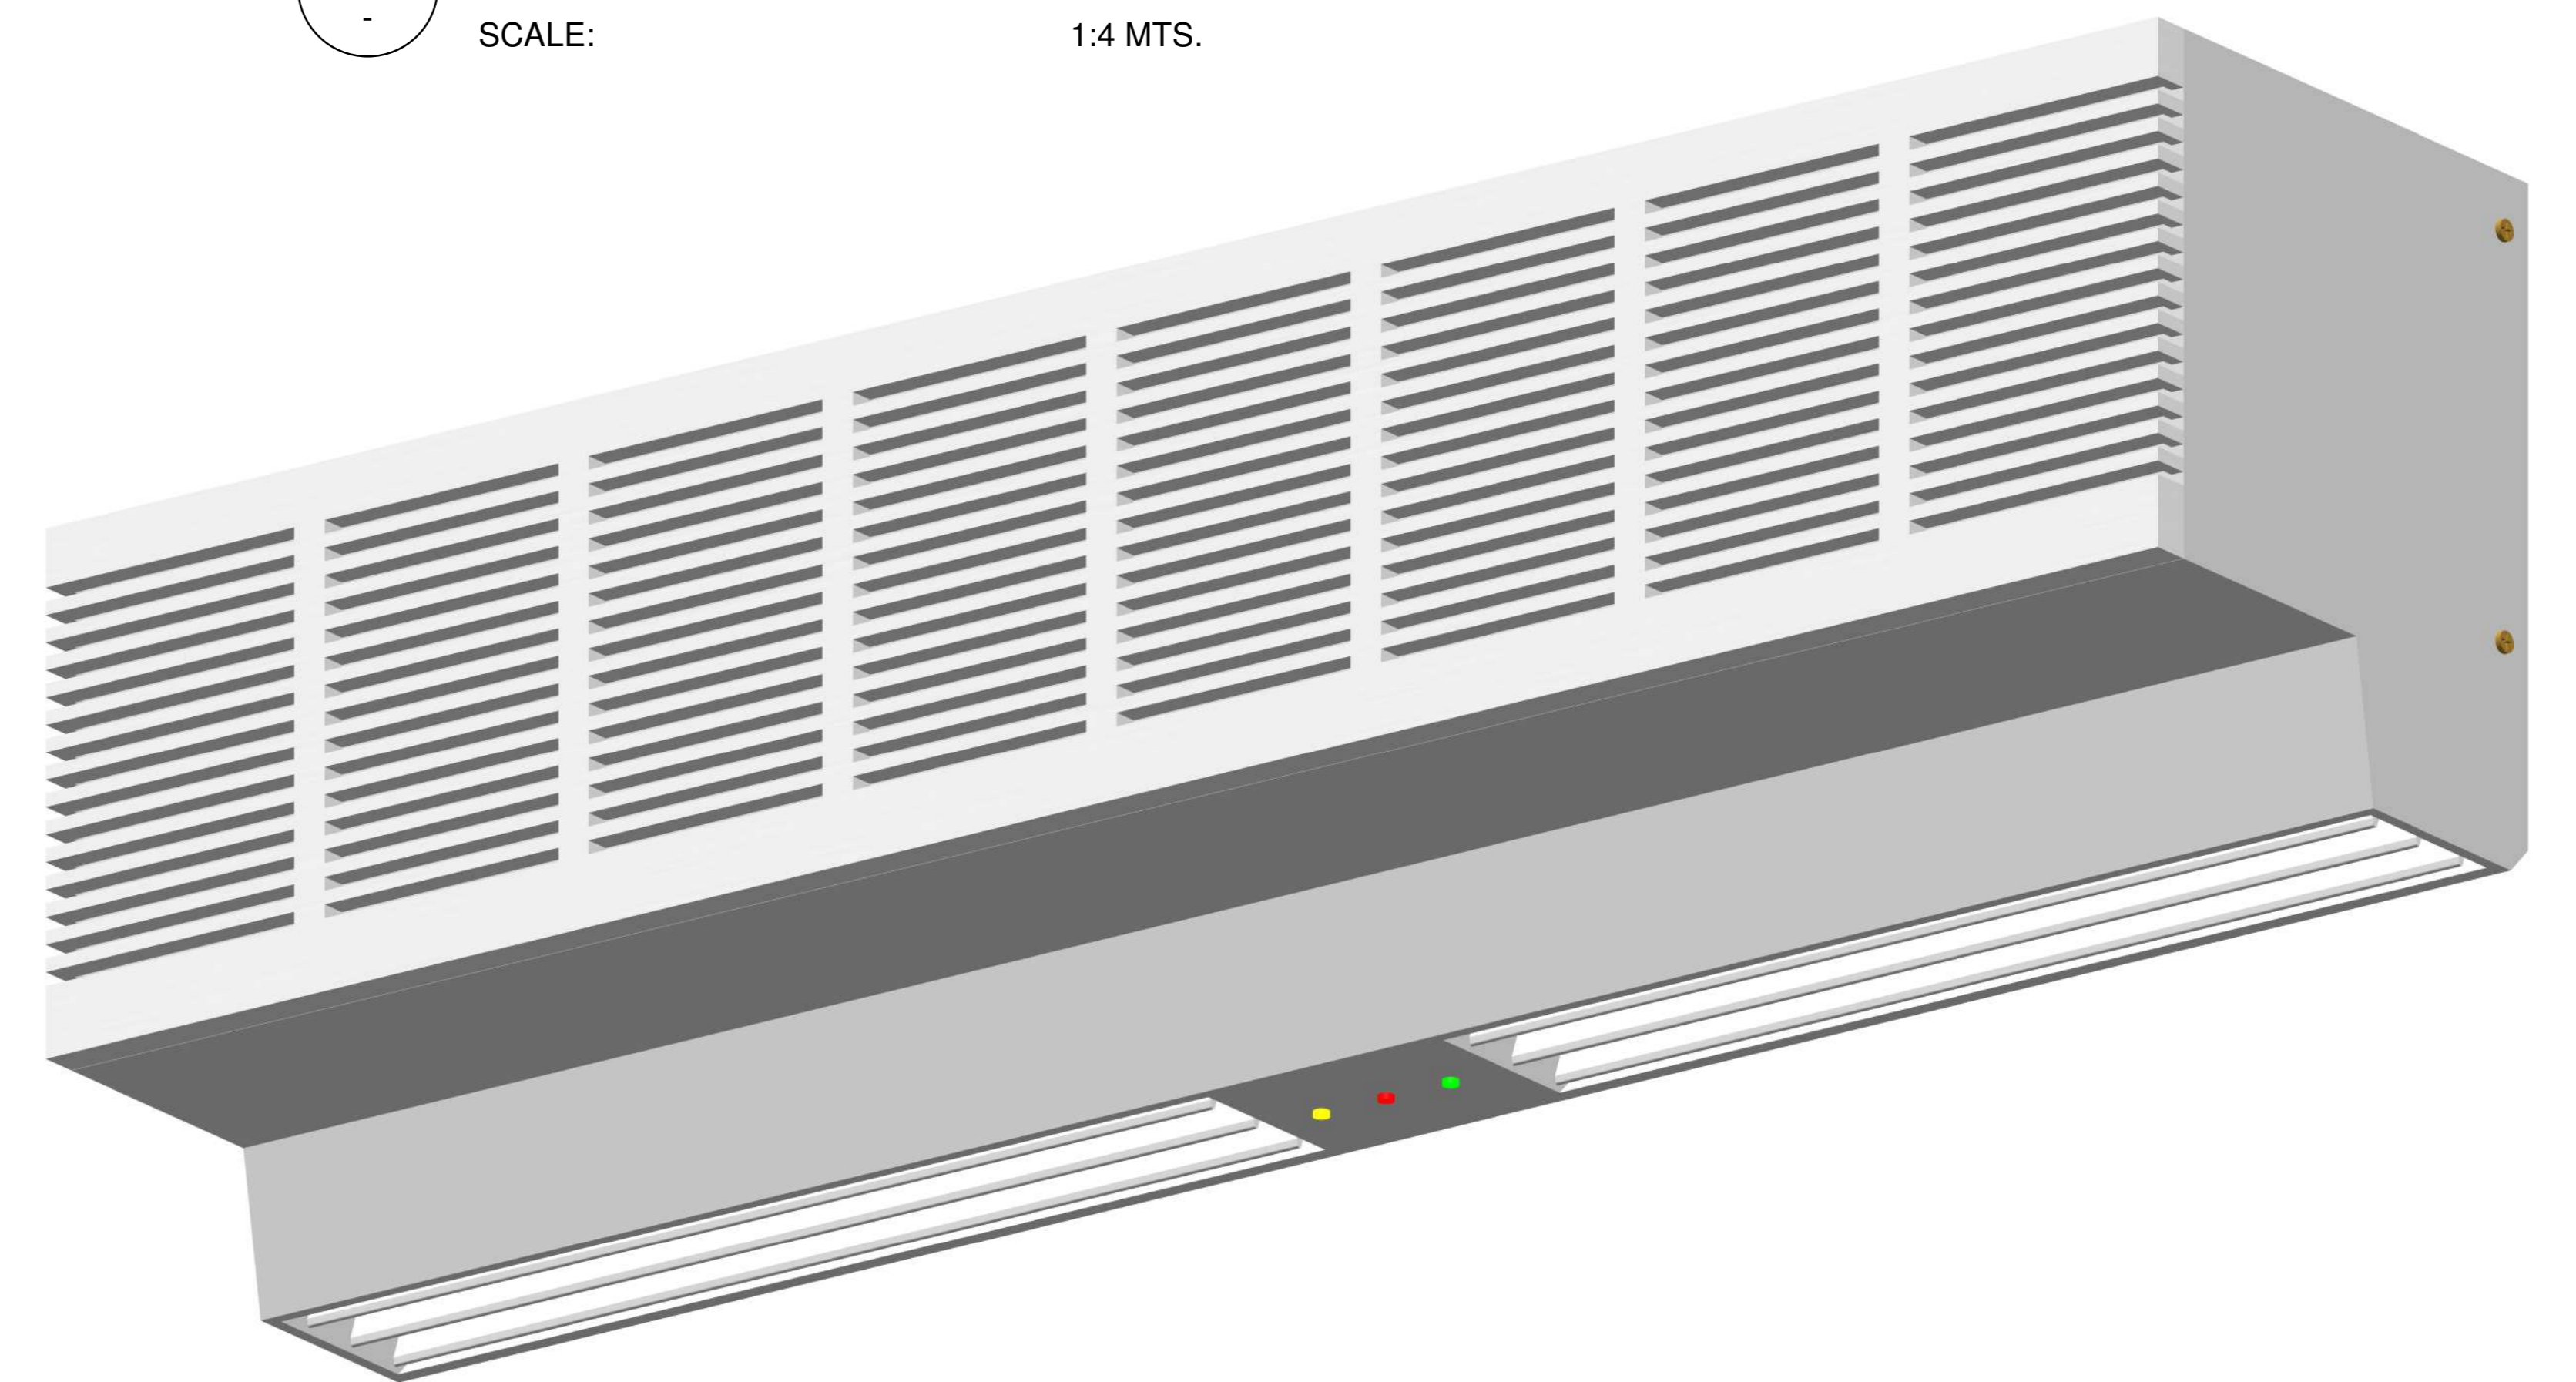

4 **3D VIEW**  
SCALE: N.T.S.

**NOTE:**  
CONTACT ULTI GROUP FOR ANY CUSTOMISATIONS  
AND TO DISCUSS PROJECT SPECIFIC INFORMATION



www.ultigroup.co.nz  
sales@ultigroup.co.nz  
Phone: 0800 807 753  
68 McLaughlins Road, Wiri, Auckland, 2104

©Uliti Group Ltd, 2019

# Uliti Air Curtain

## ARC005

## ARC006

No.	Description	Date

PLAN VIEW, ELEVATION AND 3D VIEW		
Project Number	-	
Date	MAY.13.2019	
Drawn By	J.ENRIQUEZ	
ULTI-AIRCURTAIN-001		
Scale	As indicated @ A0	
*All dimensions are in millimeters unless otherwise specified		