




1 **3D VIEW**
SCALE: N.T.S.

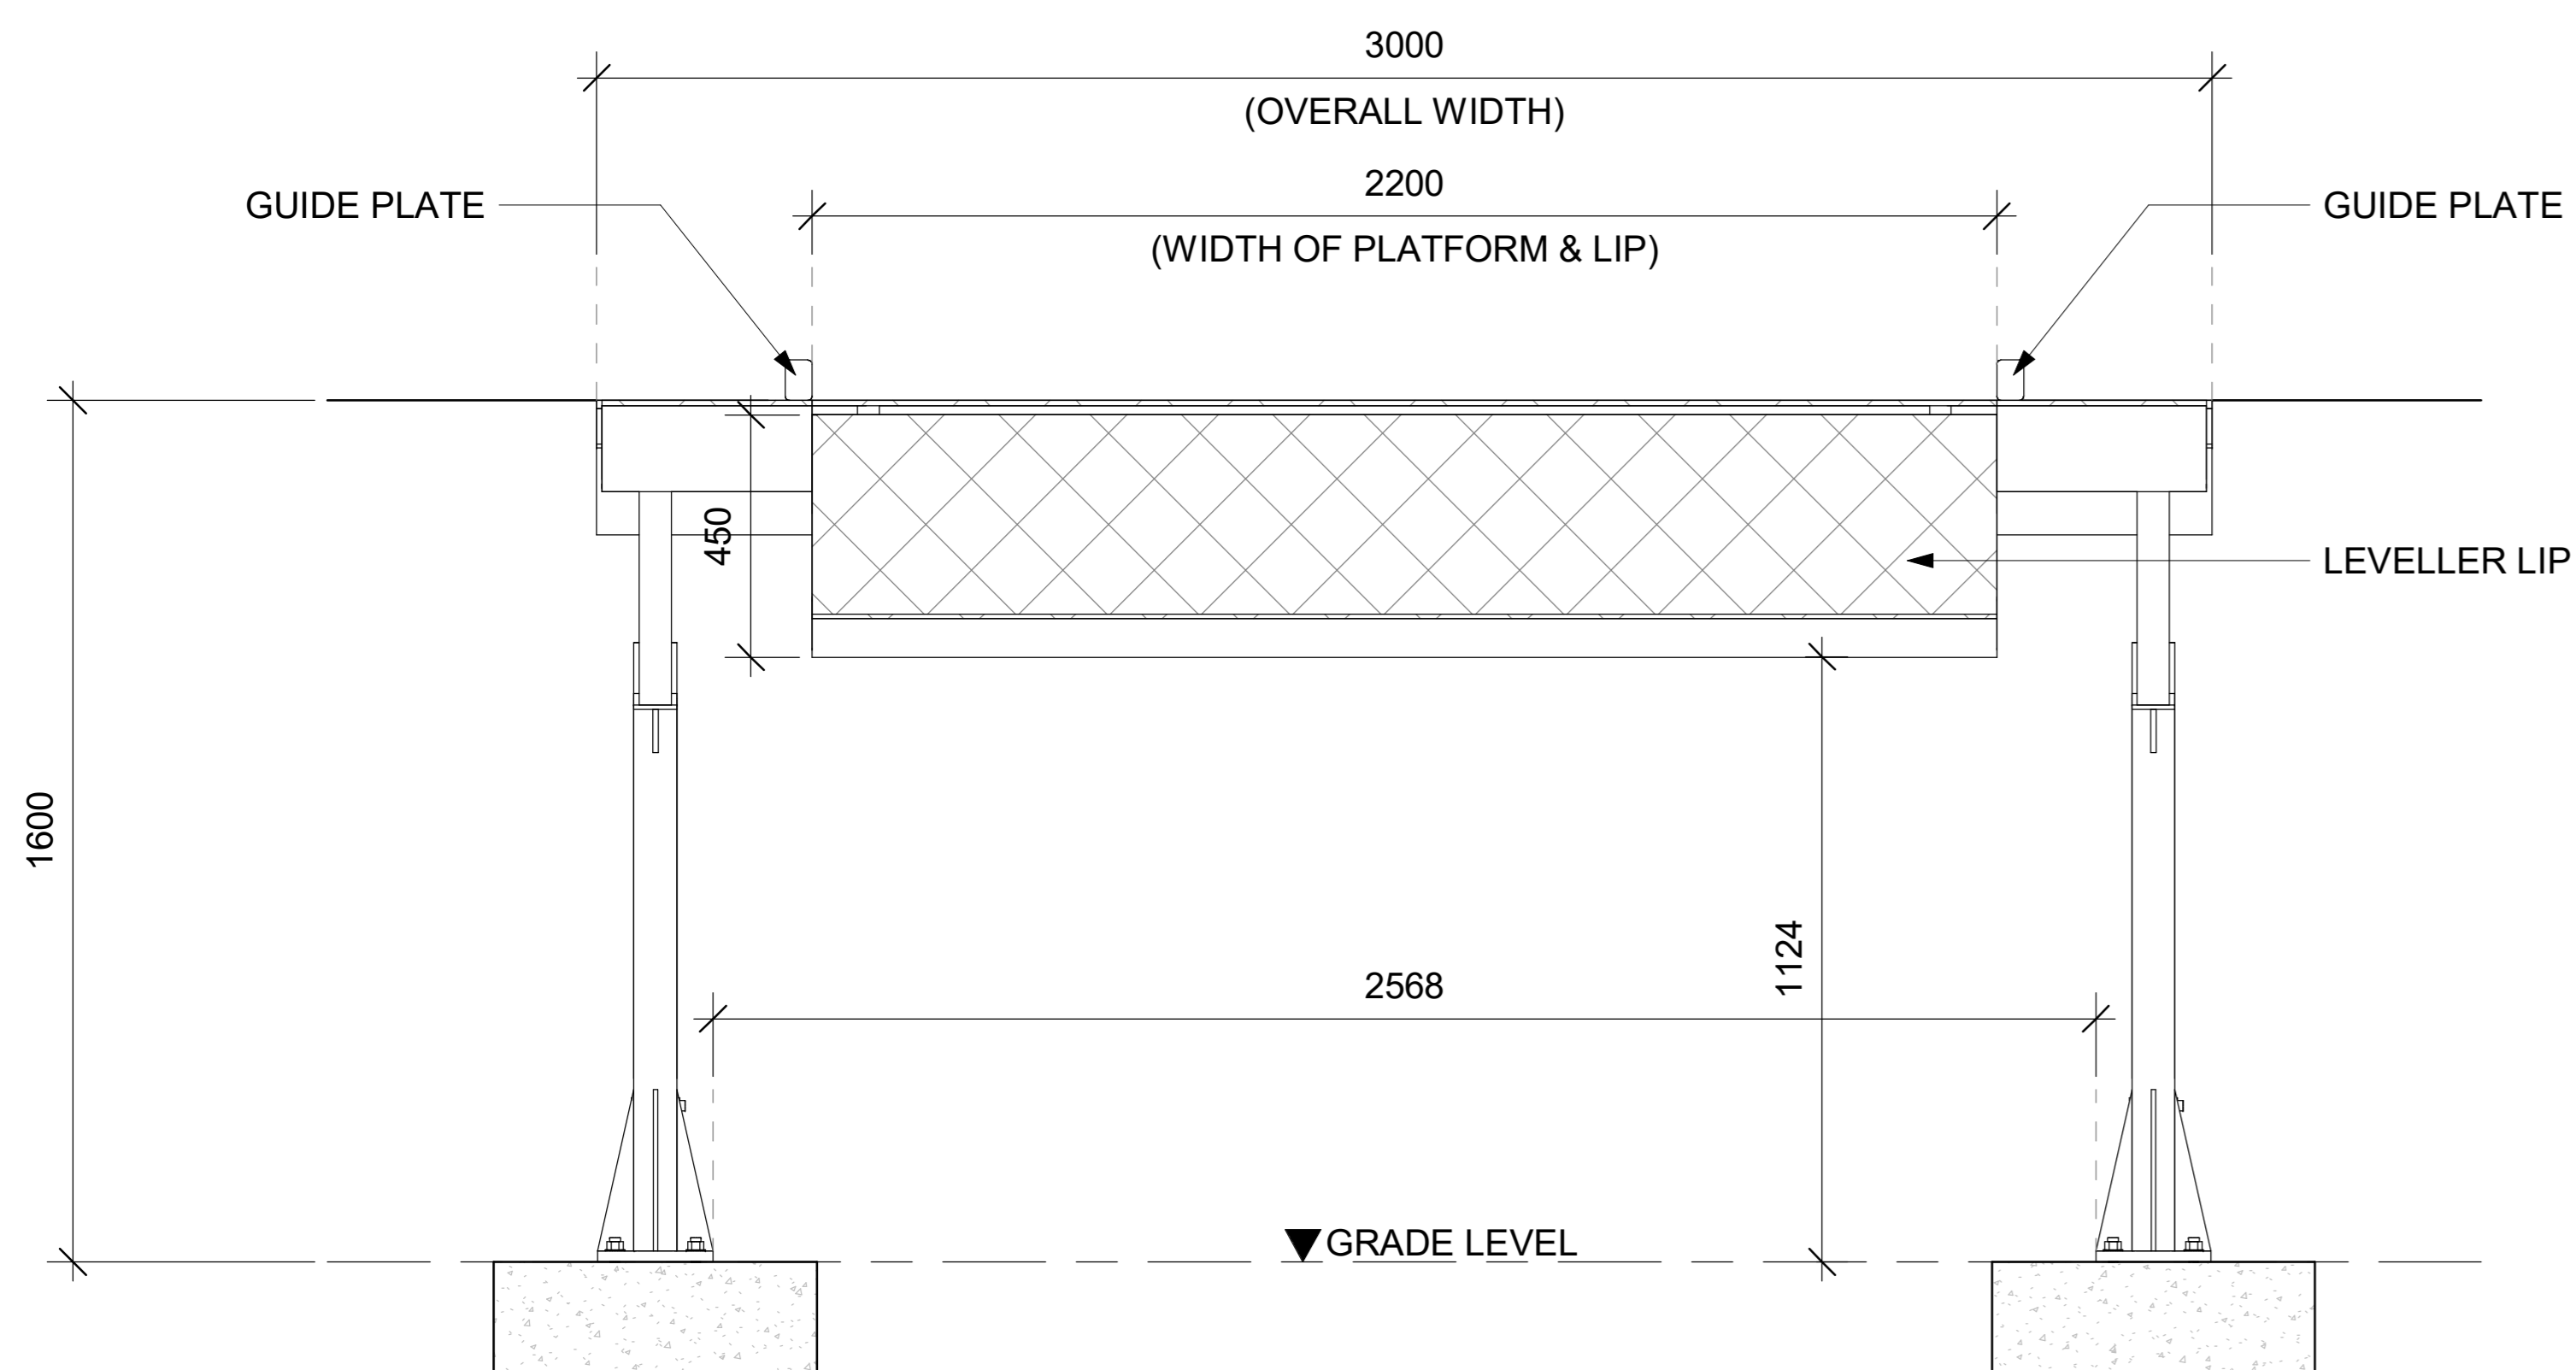


3 **FRONT ELEVATION VIEW**
SCALE: 1:12 MTS.

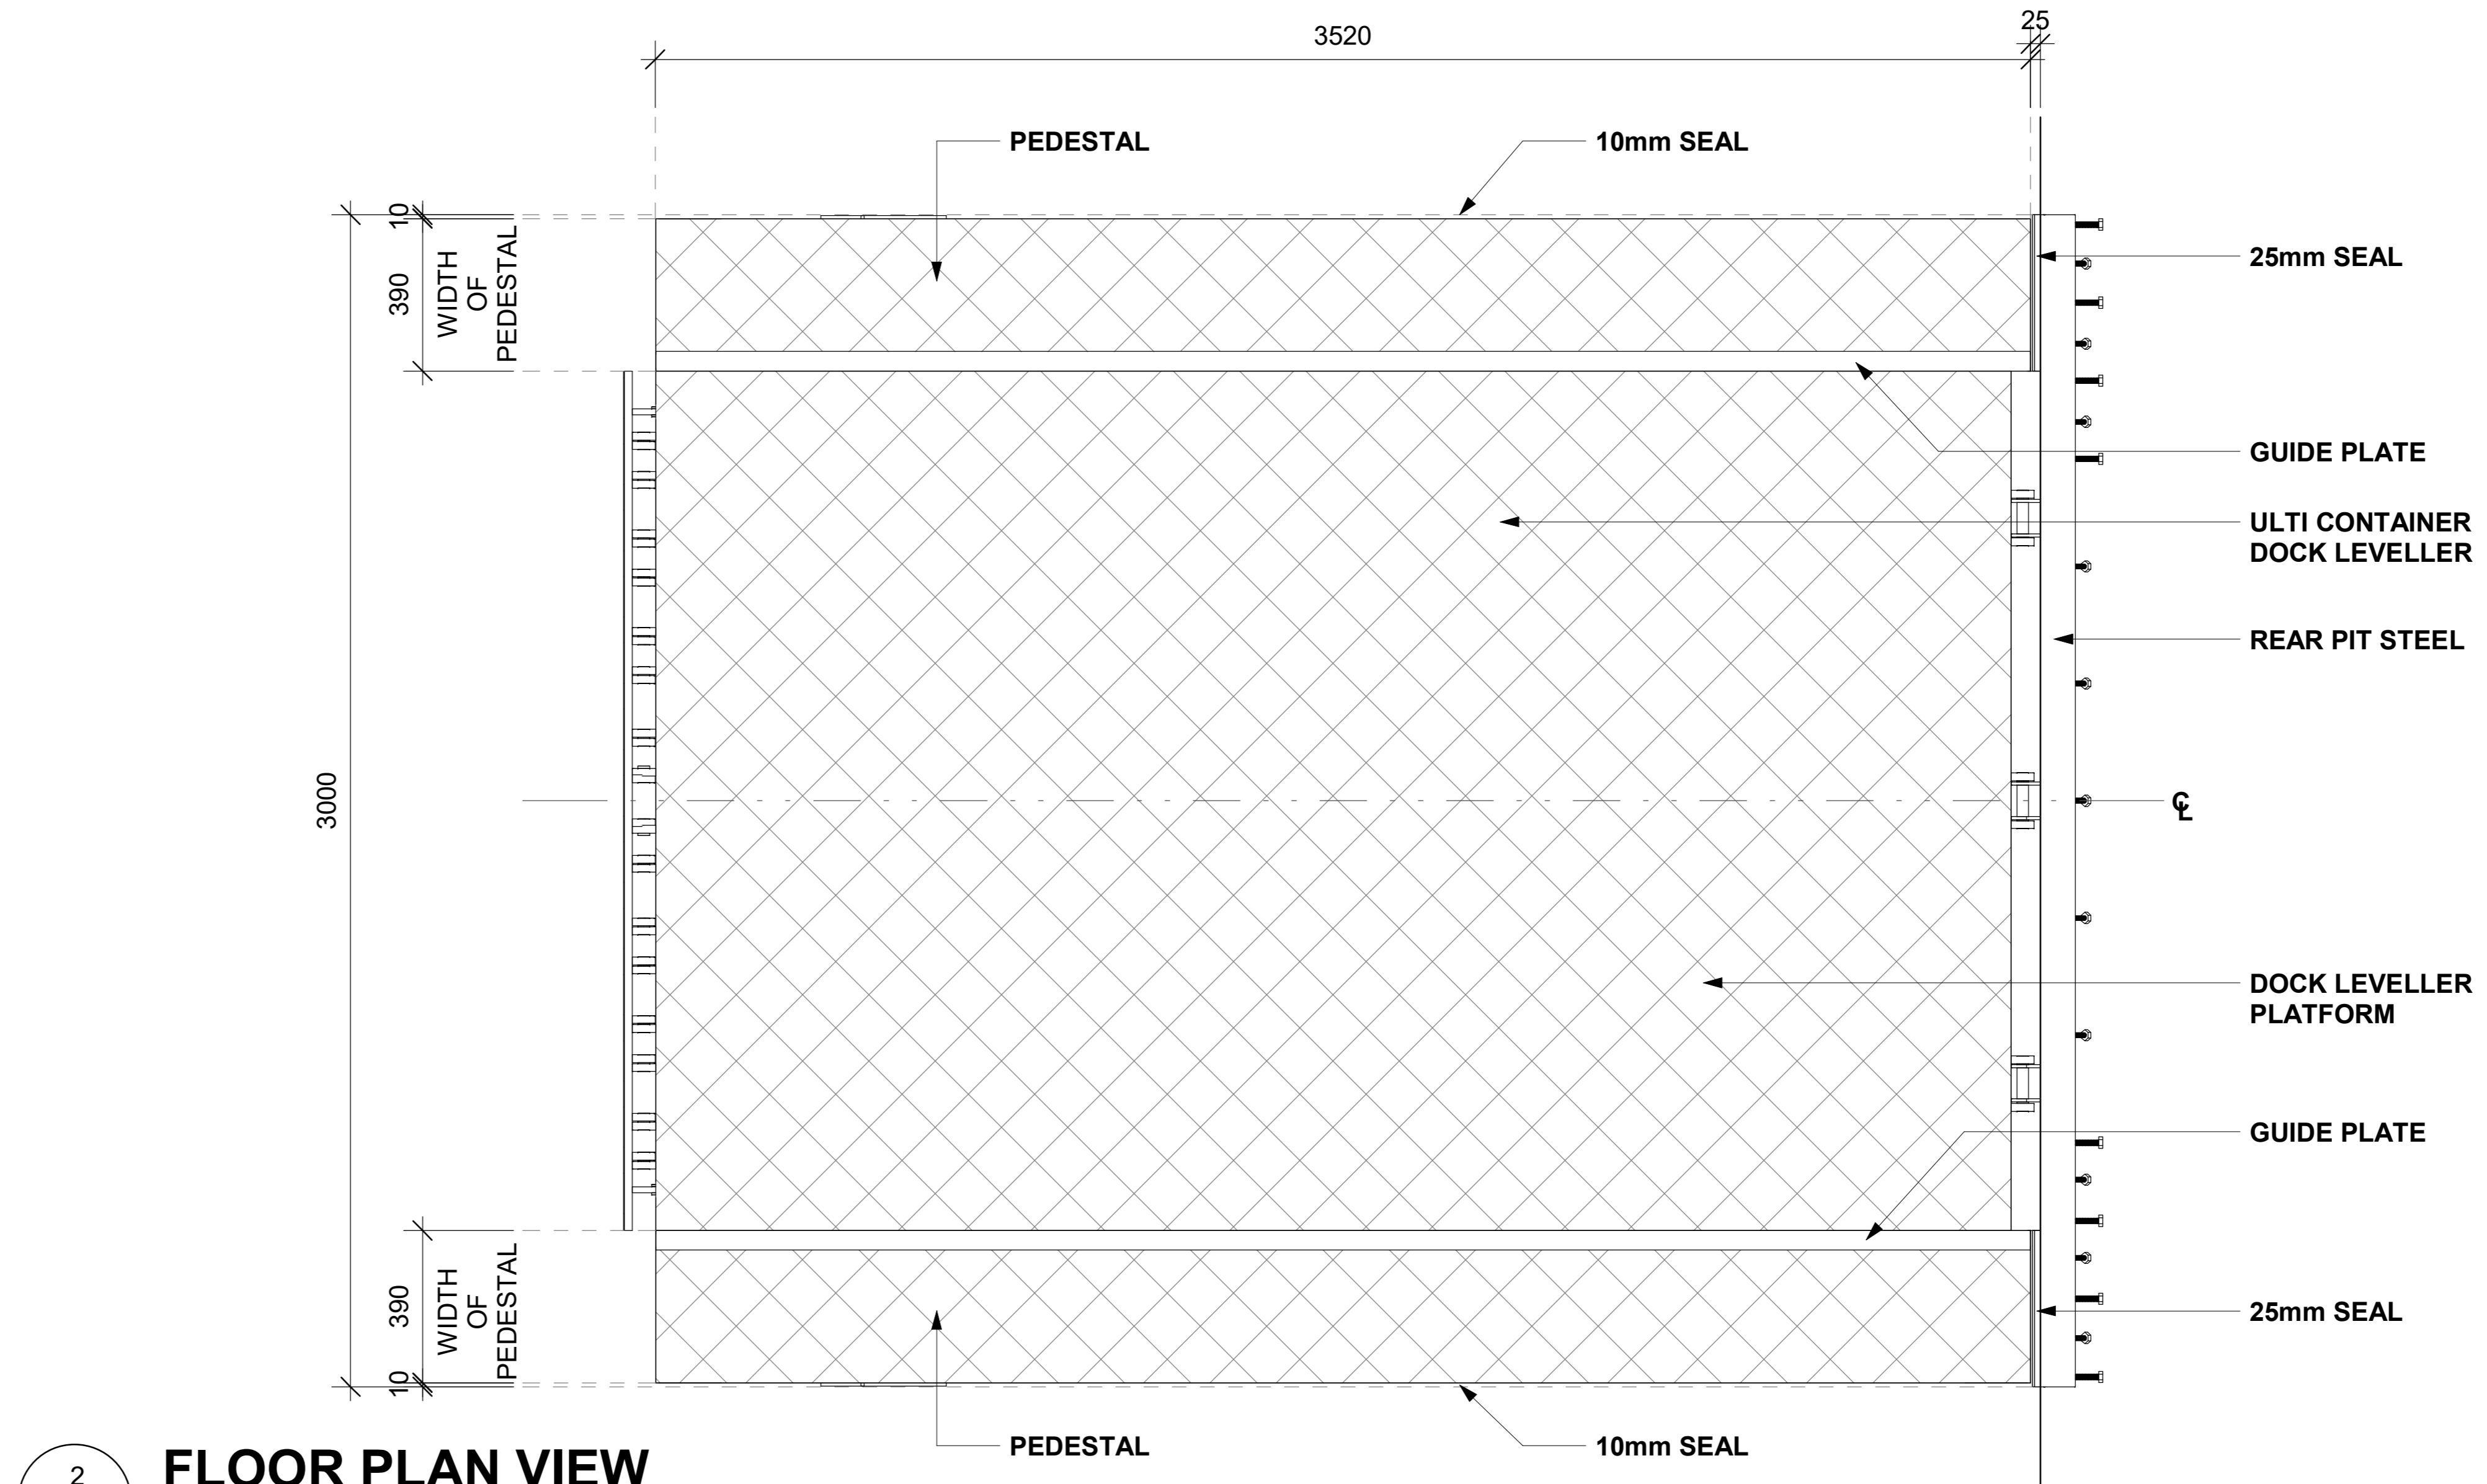

2 **FLOOR PLAN VIEW**
SCALE: 1:12 MTS.

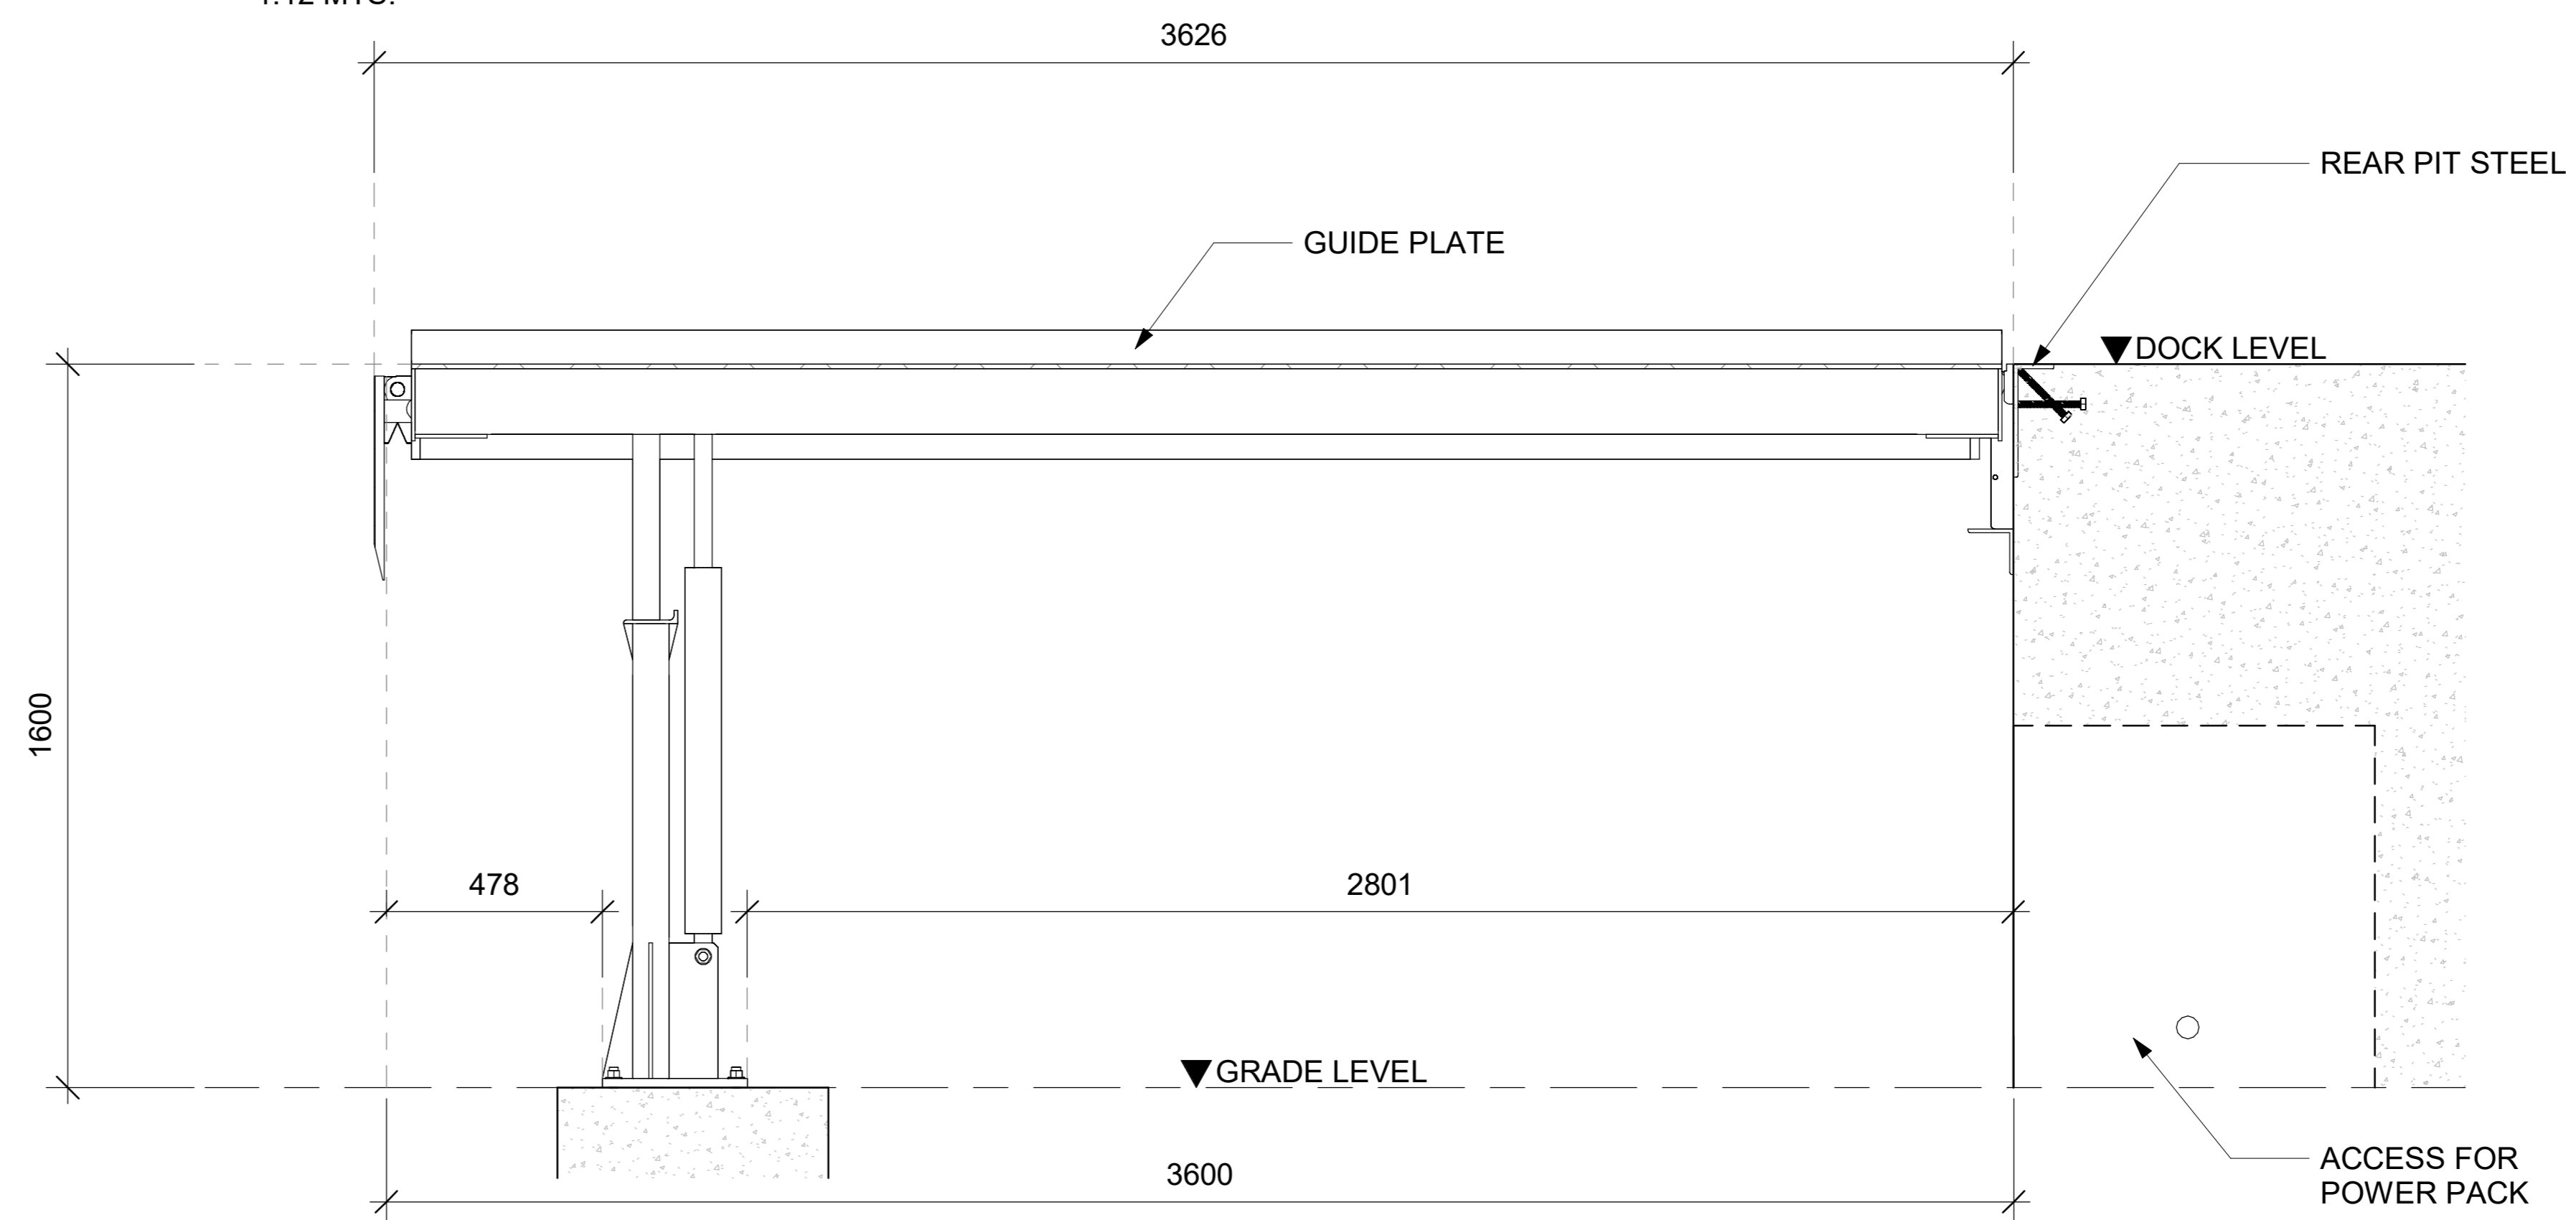

4 **SIDE ELEVATION VIEW**
SCALE: 1:12 MTS.

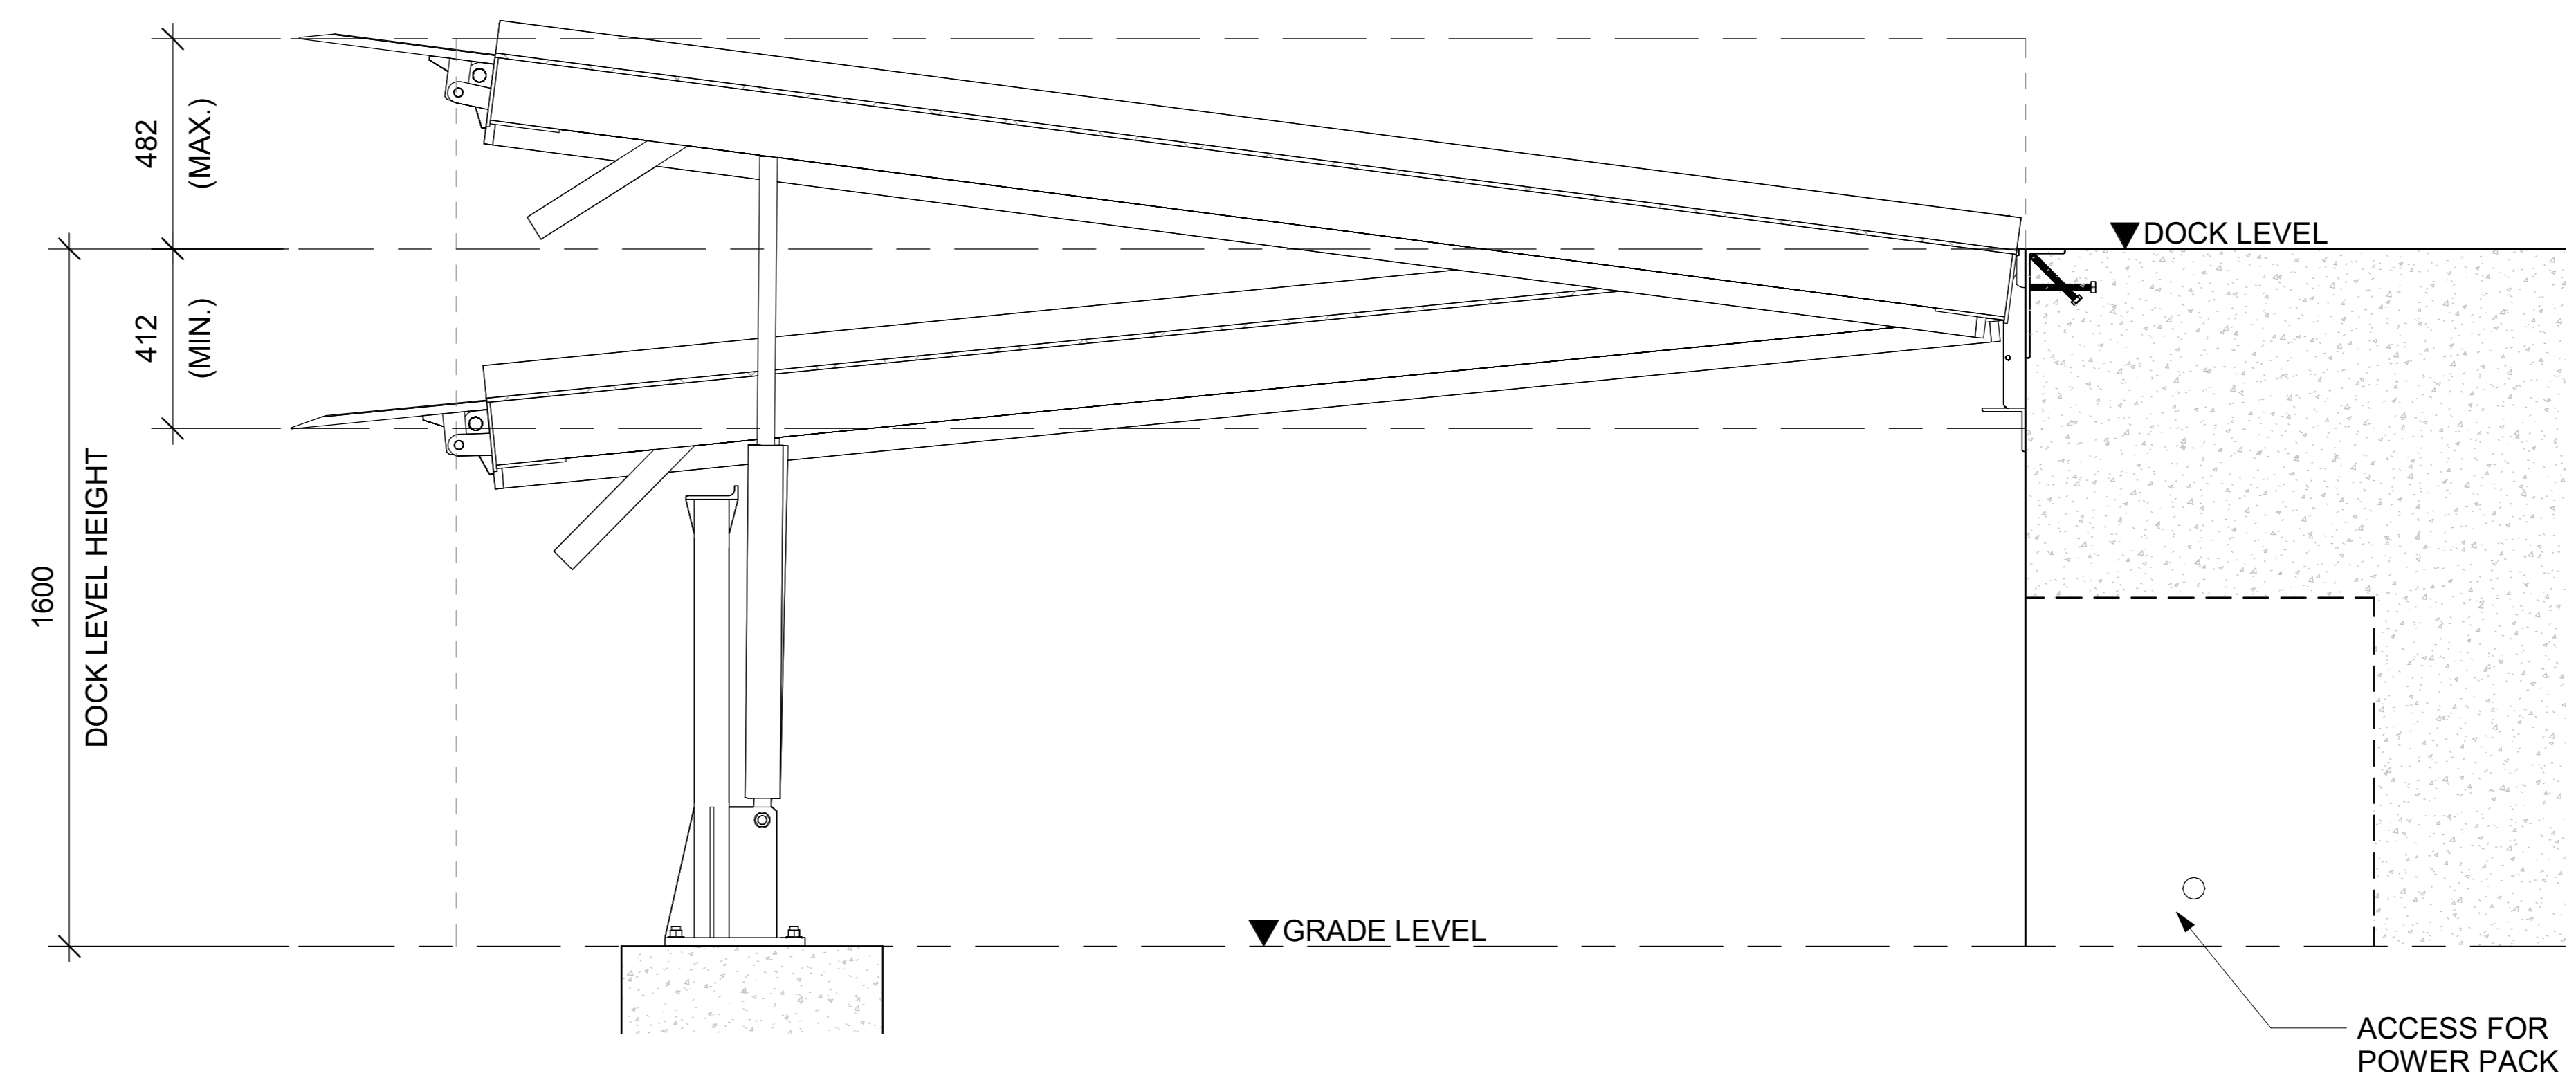

5 **OPERATIONAL DIAGRAM**
SCALE: 1:12 MTS.



© Ulti Group Ltd, 2021

NOTE:

CONTACT ULTI GROUP FOR ANY CUSTOMISATIONS AND TO DISCUSS PROJECT SPECIFIC INFORMATION

www.ultigroup.co.nz
sales@ultigroup.co.nz
Phone: 0800 807 753
105 Glover Road, Hawera, 4610

SPECIFICATIONS :

- LEVELLER WIDTH : 3000 mm
- LEVELLER LENGTH : 3520 mm
- LIP LENGTH : 450 mm
- MAX. ABOVE DECK SERVICE : UP TO 482 mm
- MAX. BELOW DECK SERVICE : UP TO 412 mm
- COLOUR : RAL 6018 - GREEN
- CAPACITY : 60kN DYNAMIC LOAD
- CORROSION PROTECTION : RAL 6018 - GREEN ENAMEL PAINT FINISH
- PROPULSION : HYDRAULIC RAISE AND LOWER, 400V 3 PHASE + NEUTRAL + EARTH 16 Amp

TITLE:

ULTI CONTAINER DOCK LEVELLER

SHEET NO. : 1 OF 1

DATE : DEC. 6, 2021

DRAWING NUMBER :

ULTI-CDL-001

APPROVED BY : J.PRESTIDGE

DRAWN BY : J.ENRIQUEZ

SCALE : As indicated SHT. SIZE : A0

*All dimensions are in millimeters unless otherwise specified