


**NOTE:**


CONTACT ULTI GROUP FOR ANY CUSTOMISATIONS AND TO DISCUSS PROJECT SPECIFIC INFORMATION

www.ultigroup.co.nz  
sales@ultigroup.co.nz  
Phone: 0800 807 753  
105 Glover Road, Hawera, 4610

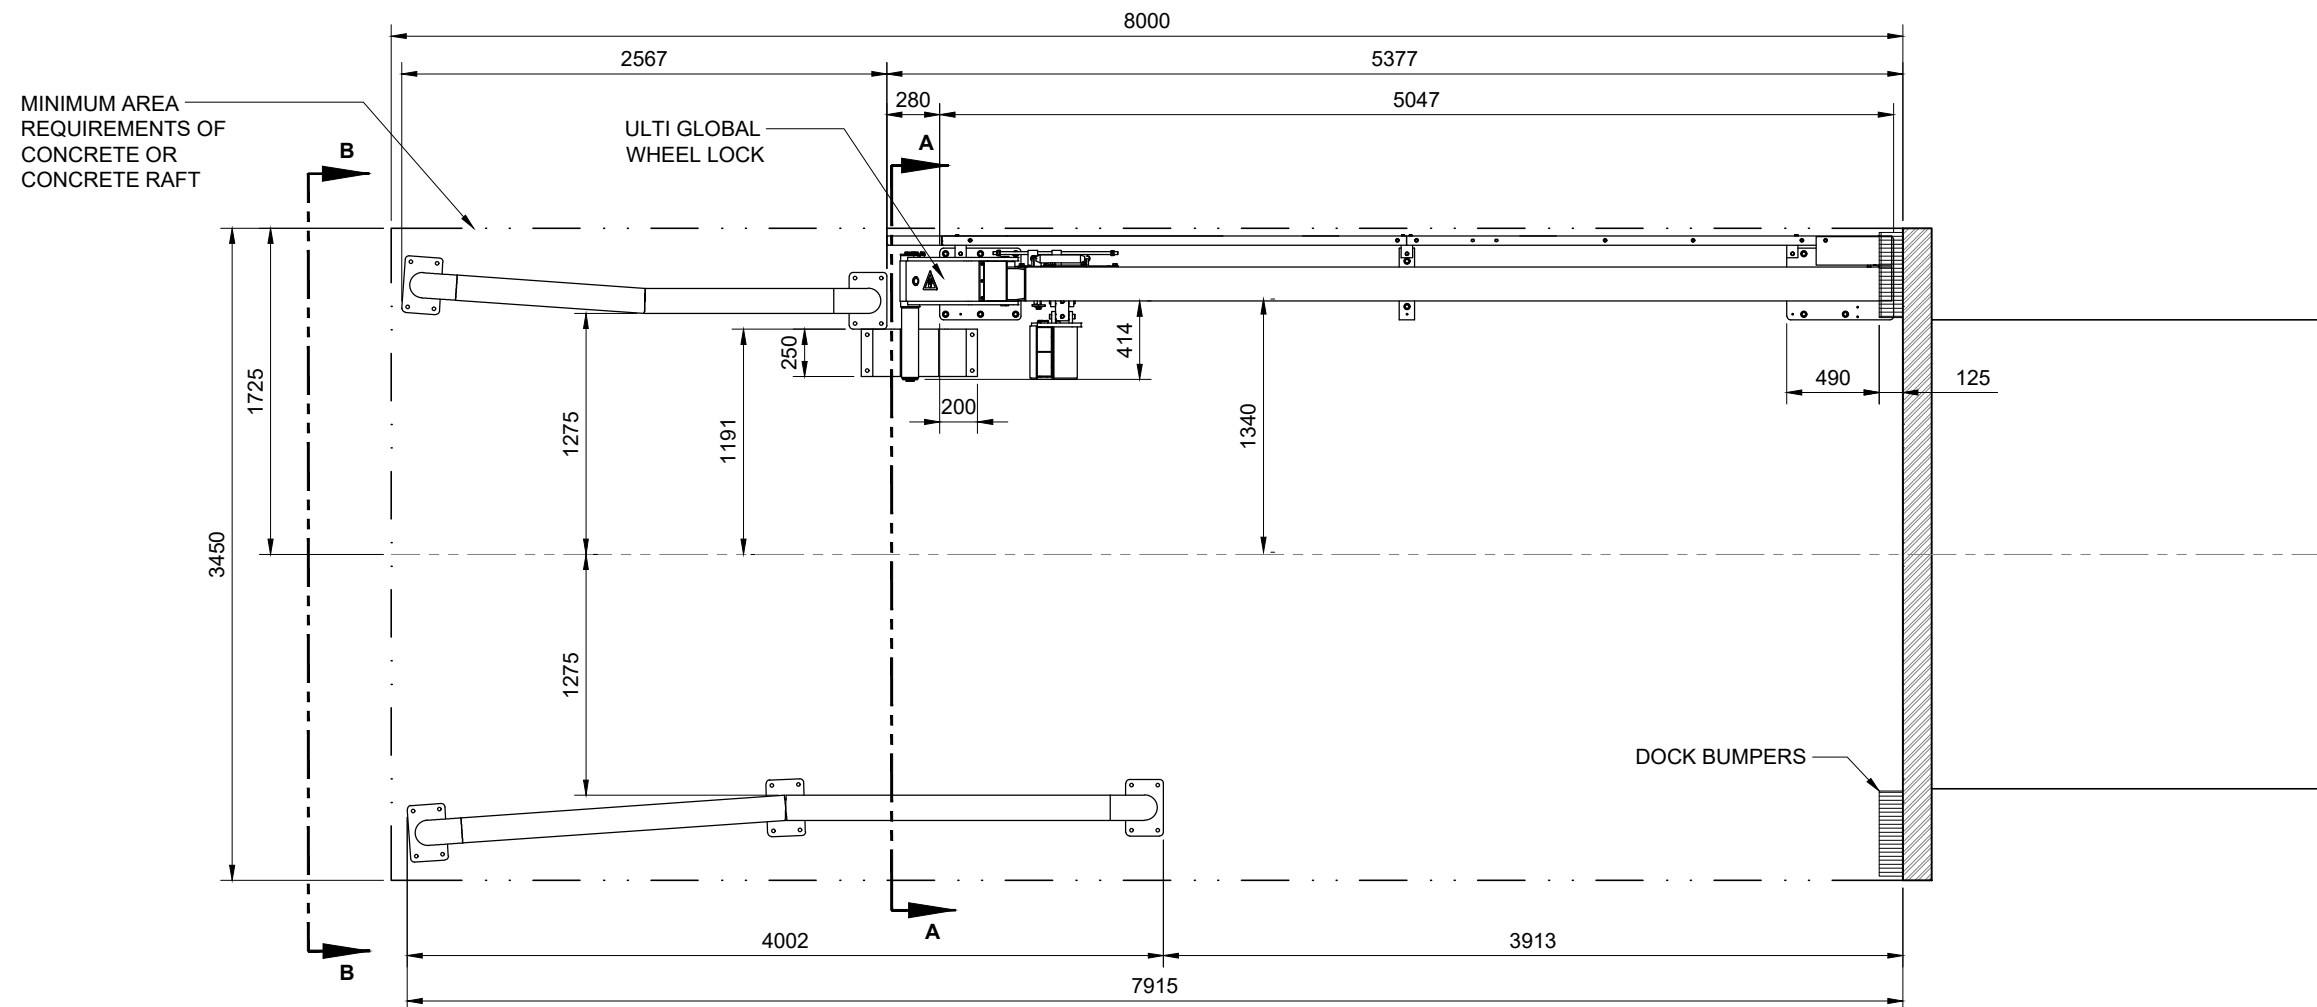


**1 FLOOR PLAN VIEW**

SCALE: 1:40 M.

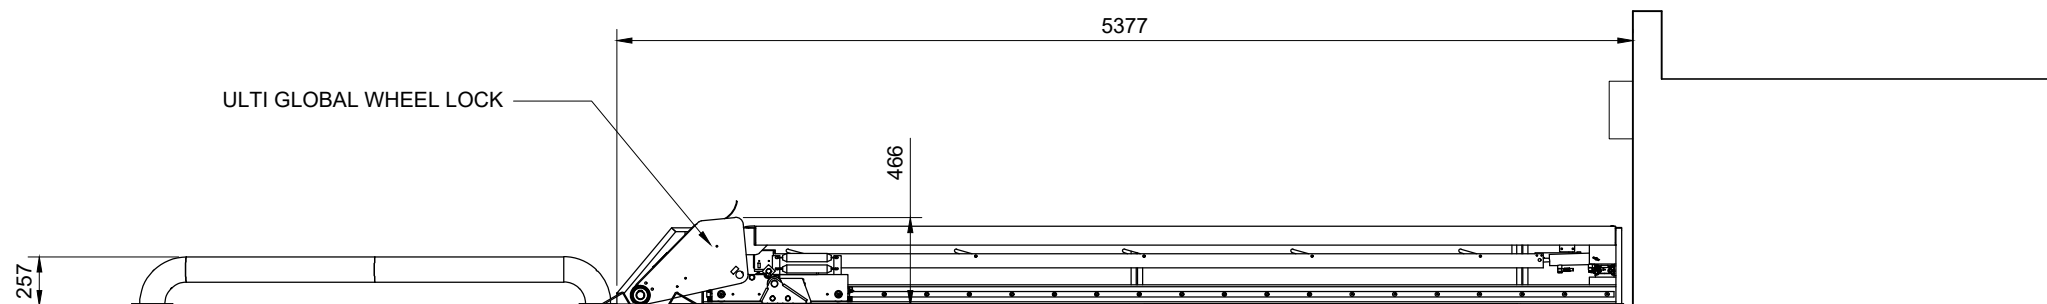


**2 SIDE ELEVATION VIEW**

SCALE: 1:40 M.

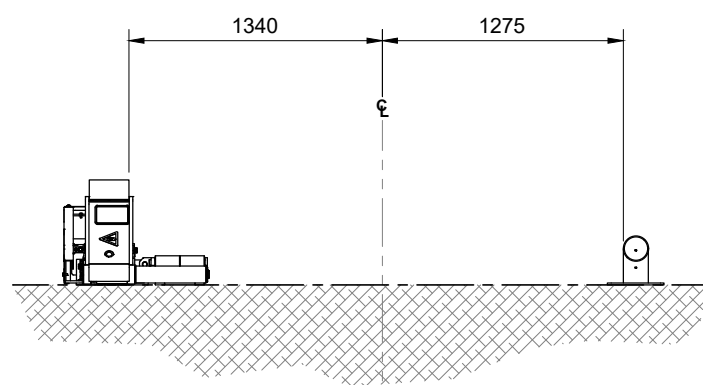

**3 SECTION A - A VIEW**

SCALE: 1:40 M.

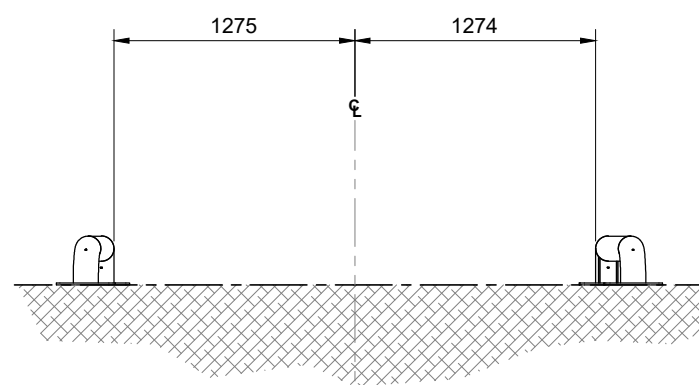

**4 SECTION B - B VIEW**

SCALE: 1:40 M.

TITLE :

**ULTI GLOBAL WHEEL LOCK**

SHEET NO. :

1 OF 1

DATE :

OCT. 23, 2020

DRAWING NUMBER :

ULTI-GWL-001

APPROVED BY : J.PRESTIDGE

DRAWN BY : J.ENRIQUEZ

SCALE : As indicated SHT. SIZE : A3

\*All dimensions are in millimeters unless otherwise specified