



NOTE:

CONTACT ULTI GROUP FOR ANY CUSTOMISATIONS AND TO DISCUSS PROJECT SPECIFIC INFORMATION


www.ultigroup.co.nz
sales@ultigroup.co.nz
Phone: 0800 807 753
105 Glover Road, Hawera, 4610

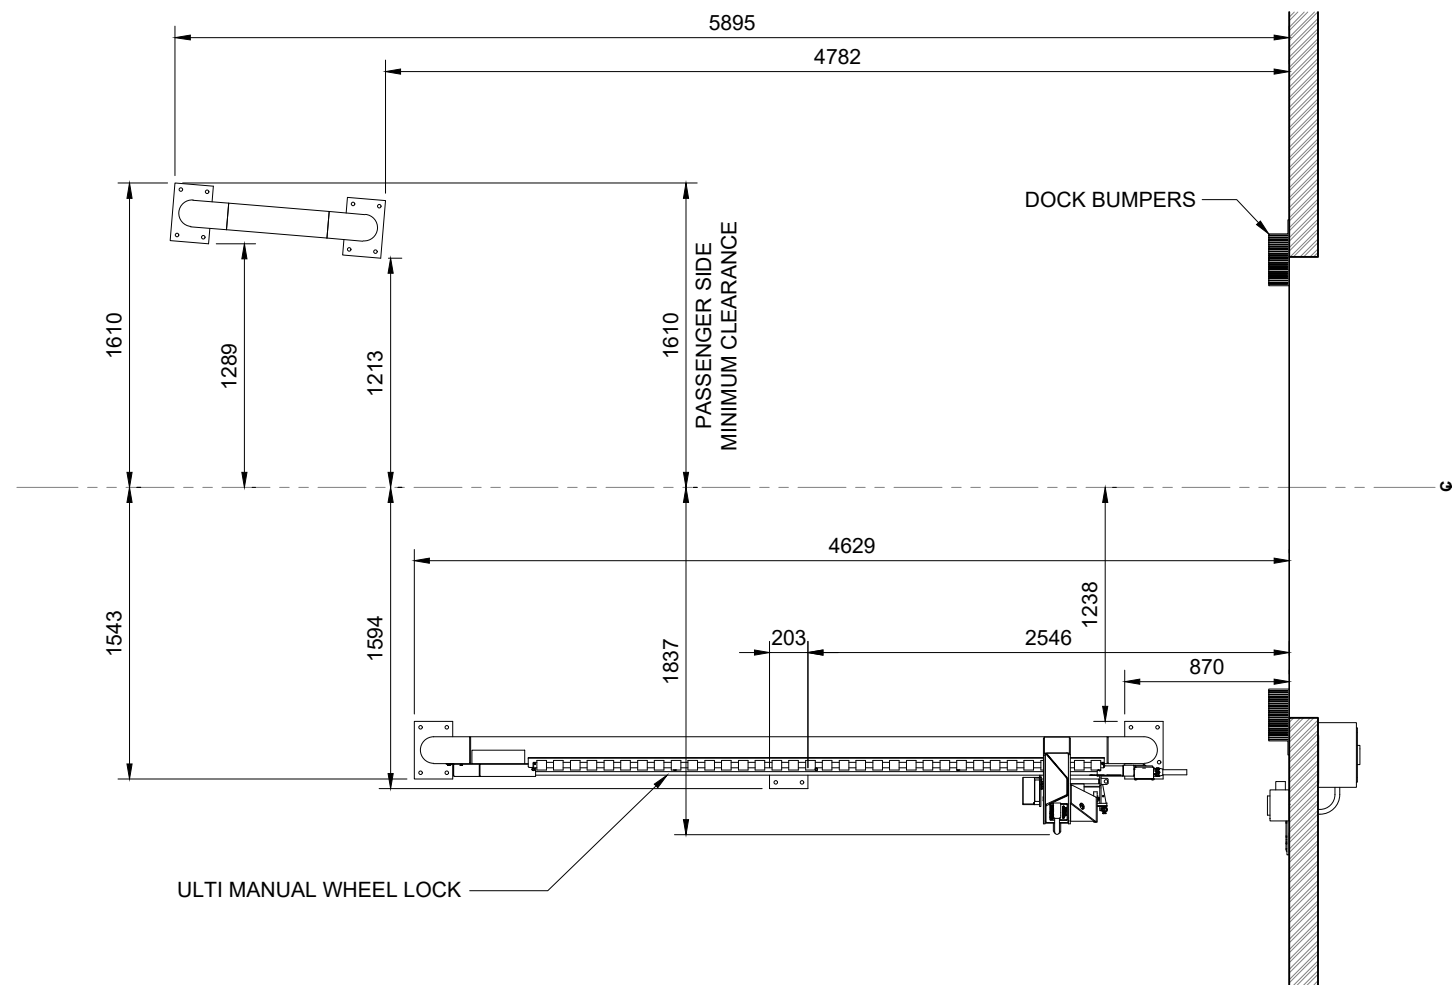

1 **FLOOR PLAN VIEW**
SCALE: 1:40 M.

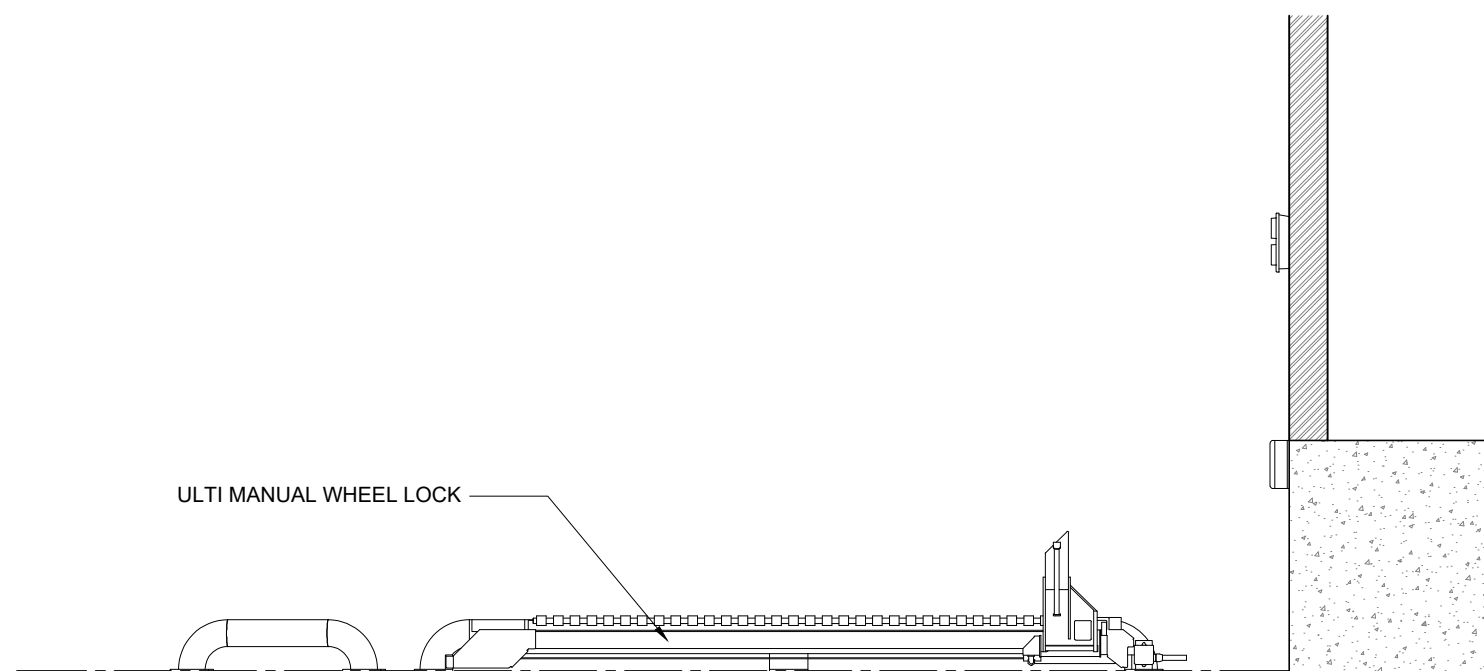

2 **SIDE ELEVATION VIEW**
SCALE: 1:40 M.

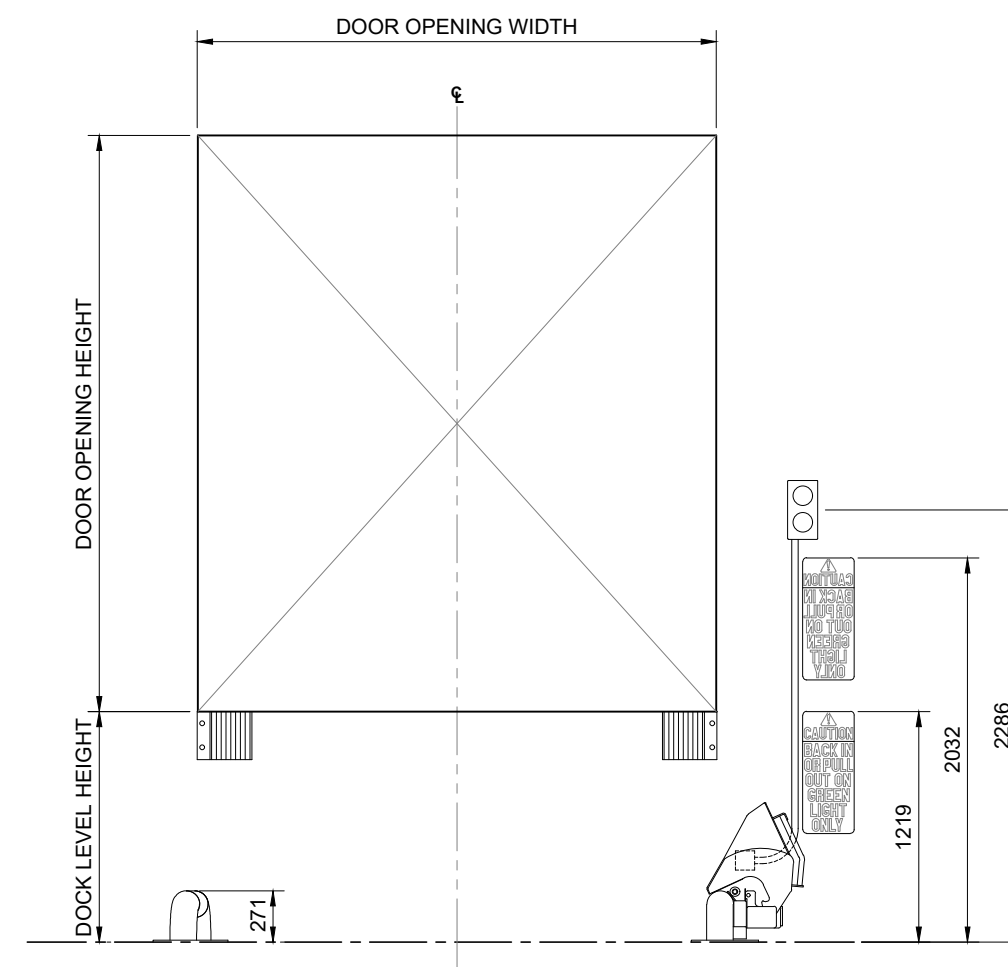

3 **FRONT ELEVATION VIEW**
SCALE: 1:40 M.

TITLE :

ULTI MANUAL WHEEL LOCK

SHEET NO. :

1 OF 1

DATE :

OCT. 23, 2020

DRAWING NUMBER :

ULTI-MWL-001

APPROVED BY :

J.PRESTIDGE

DRAWN BY :

J.ENRIQUEZ

SCALE :

As indicated

SHT. SIZE :

A3

*All dimensions are in millimeters unless otherwise specified