



NOTE:

CONTACT ULTI GROUP FOR ANY CUSTOMISATIONS AND TO DISCUSS PROJECT SPECIFIC INFORMATION


www.ultigroup.co.nz
 sales@ultigroup.co.nz
 Phone: 0800 807 753
 105 Glover Road, Hawera, 4610

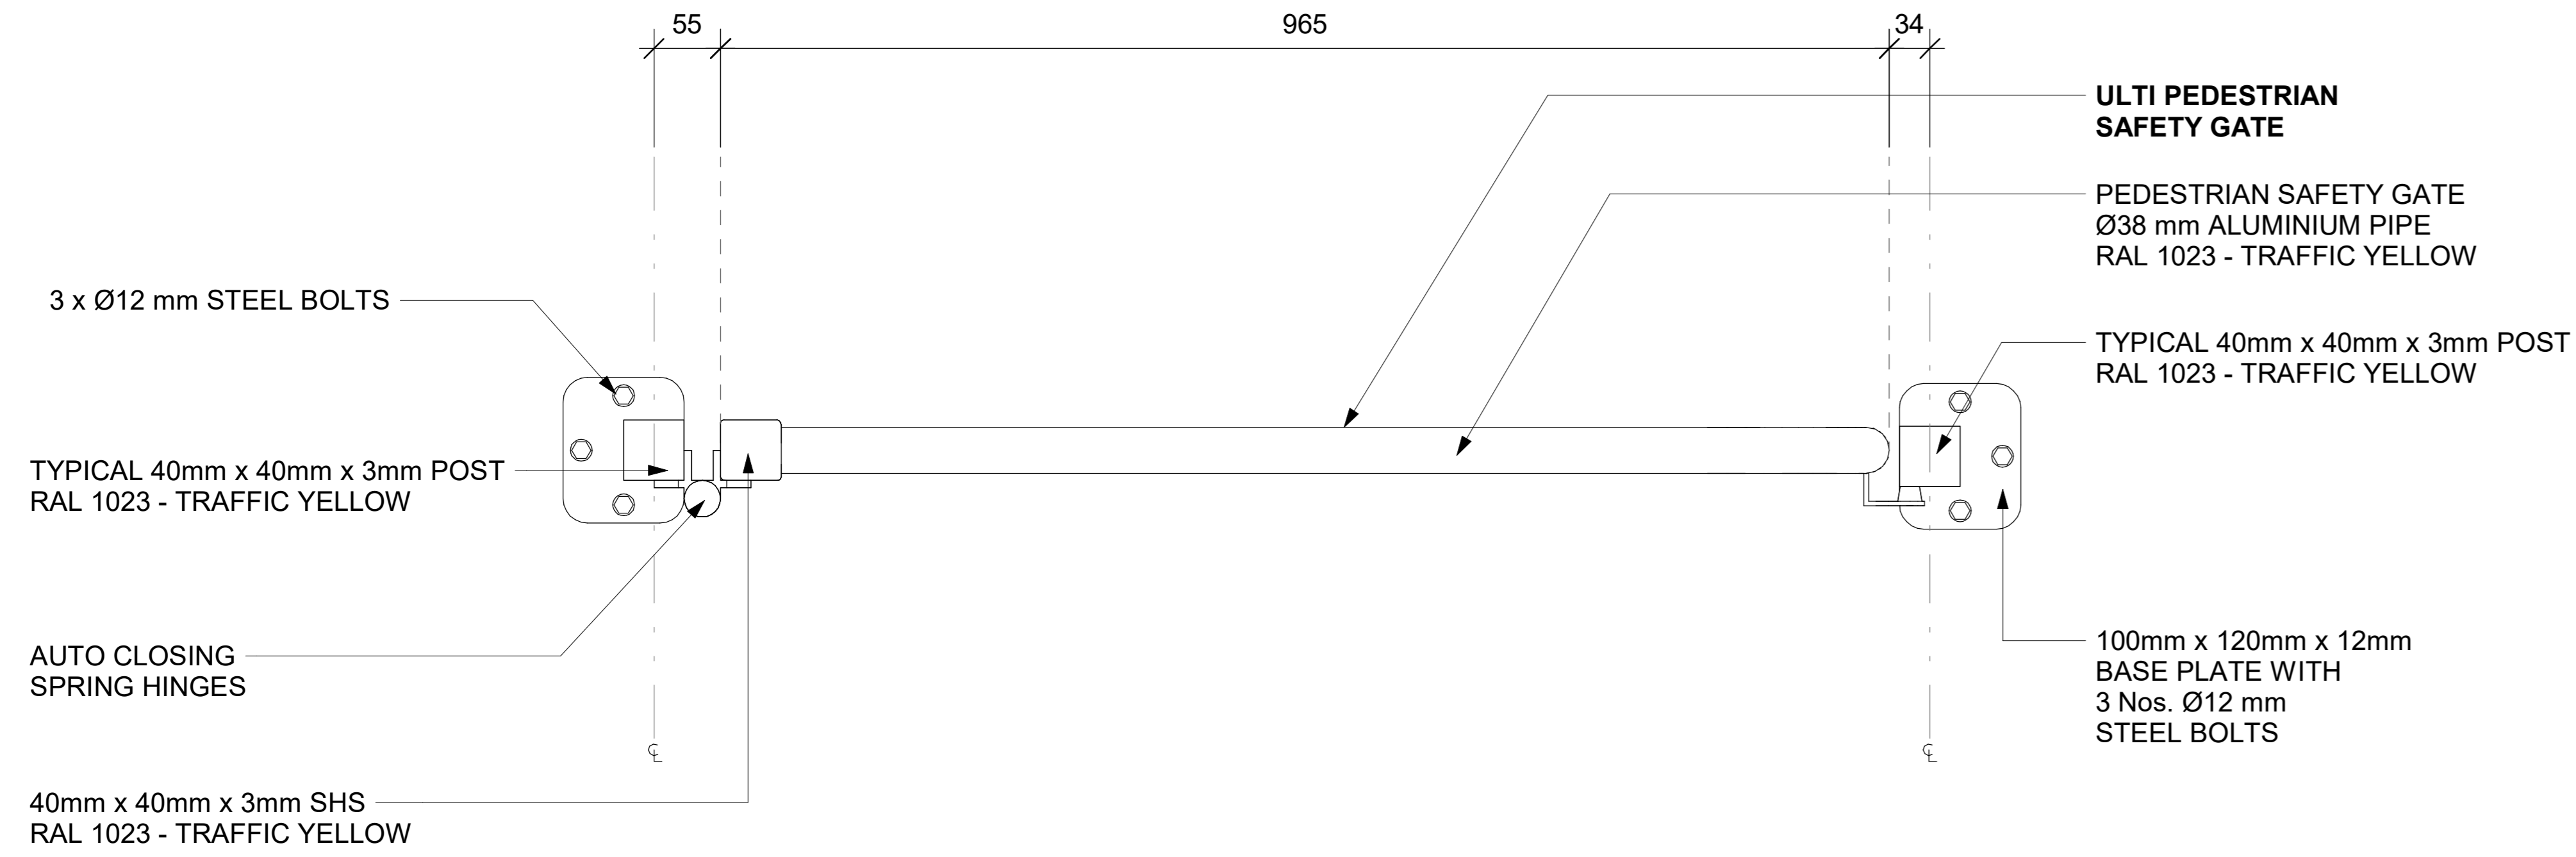

1 FLOOR PLAN VIEW
 SCALE: 1:4 MTS.

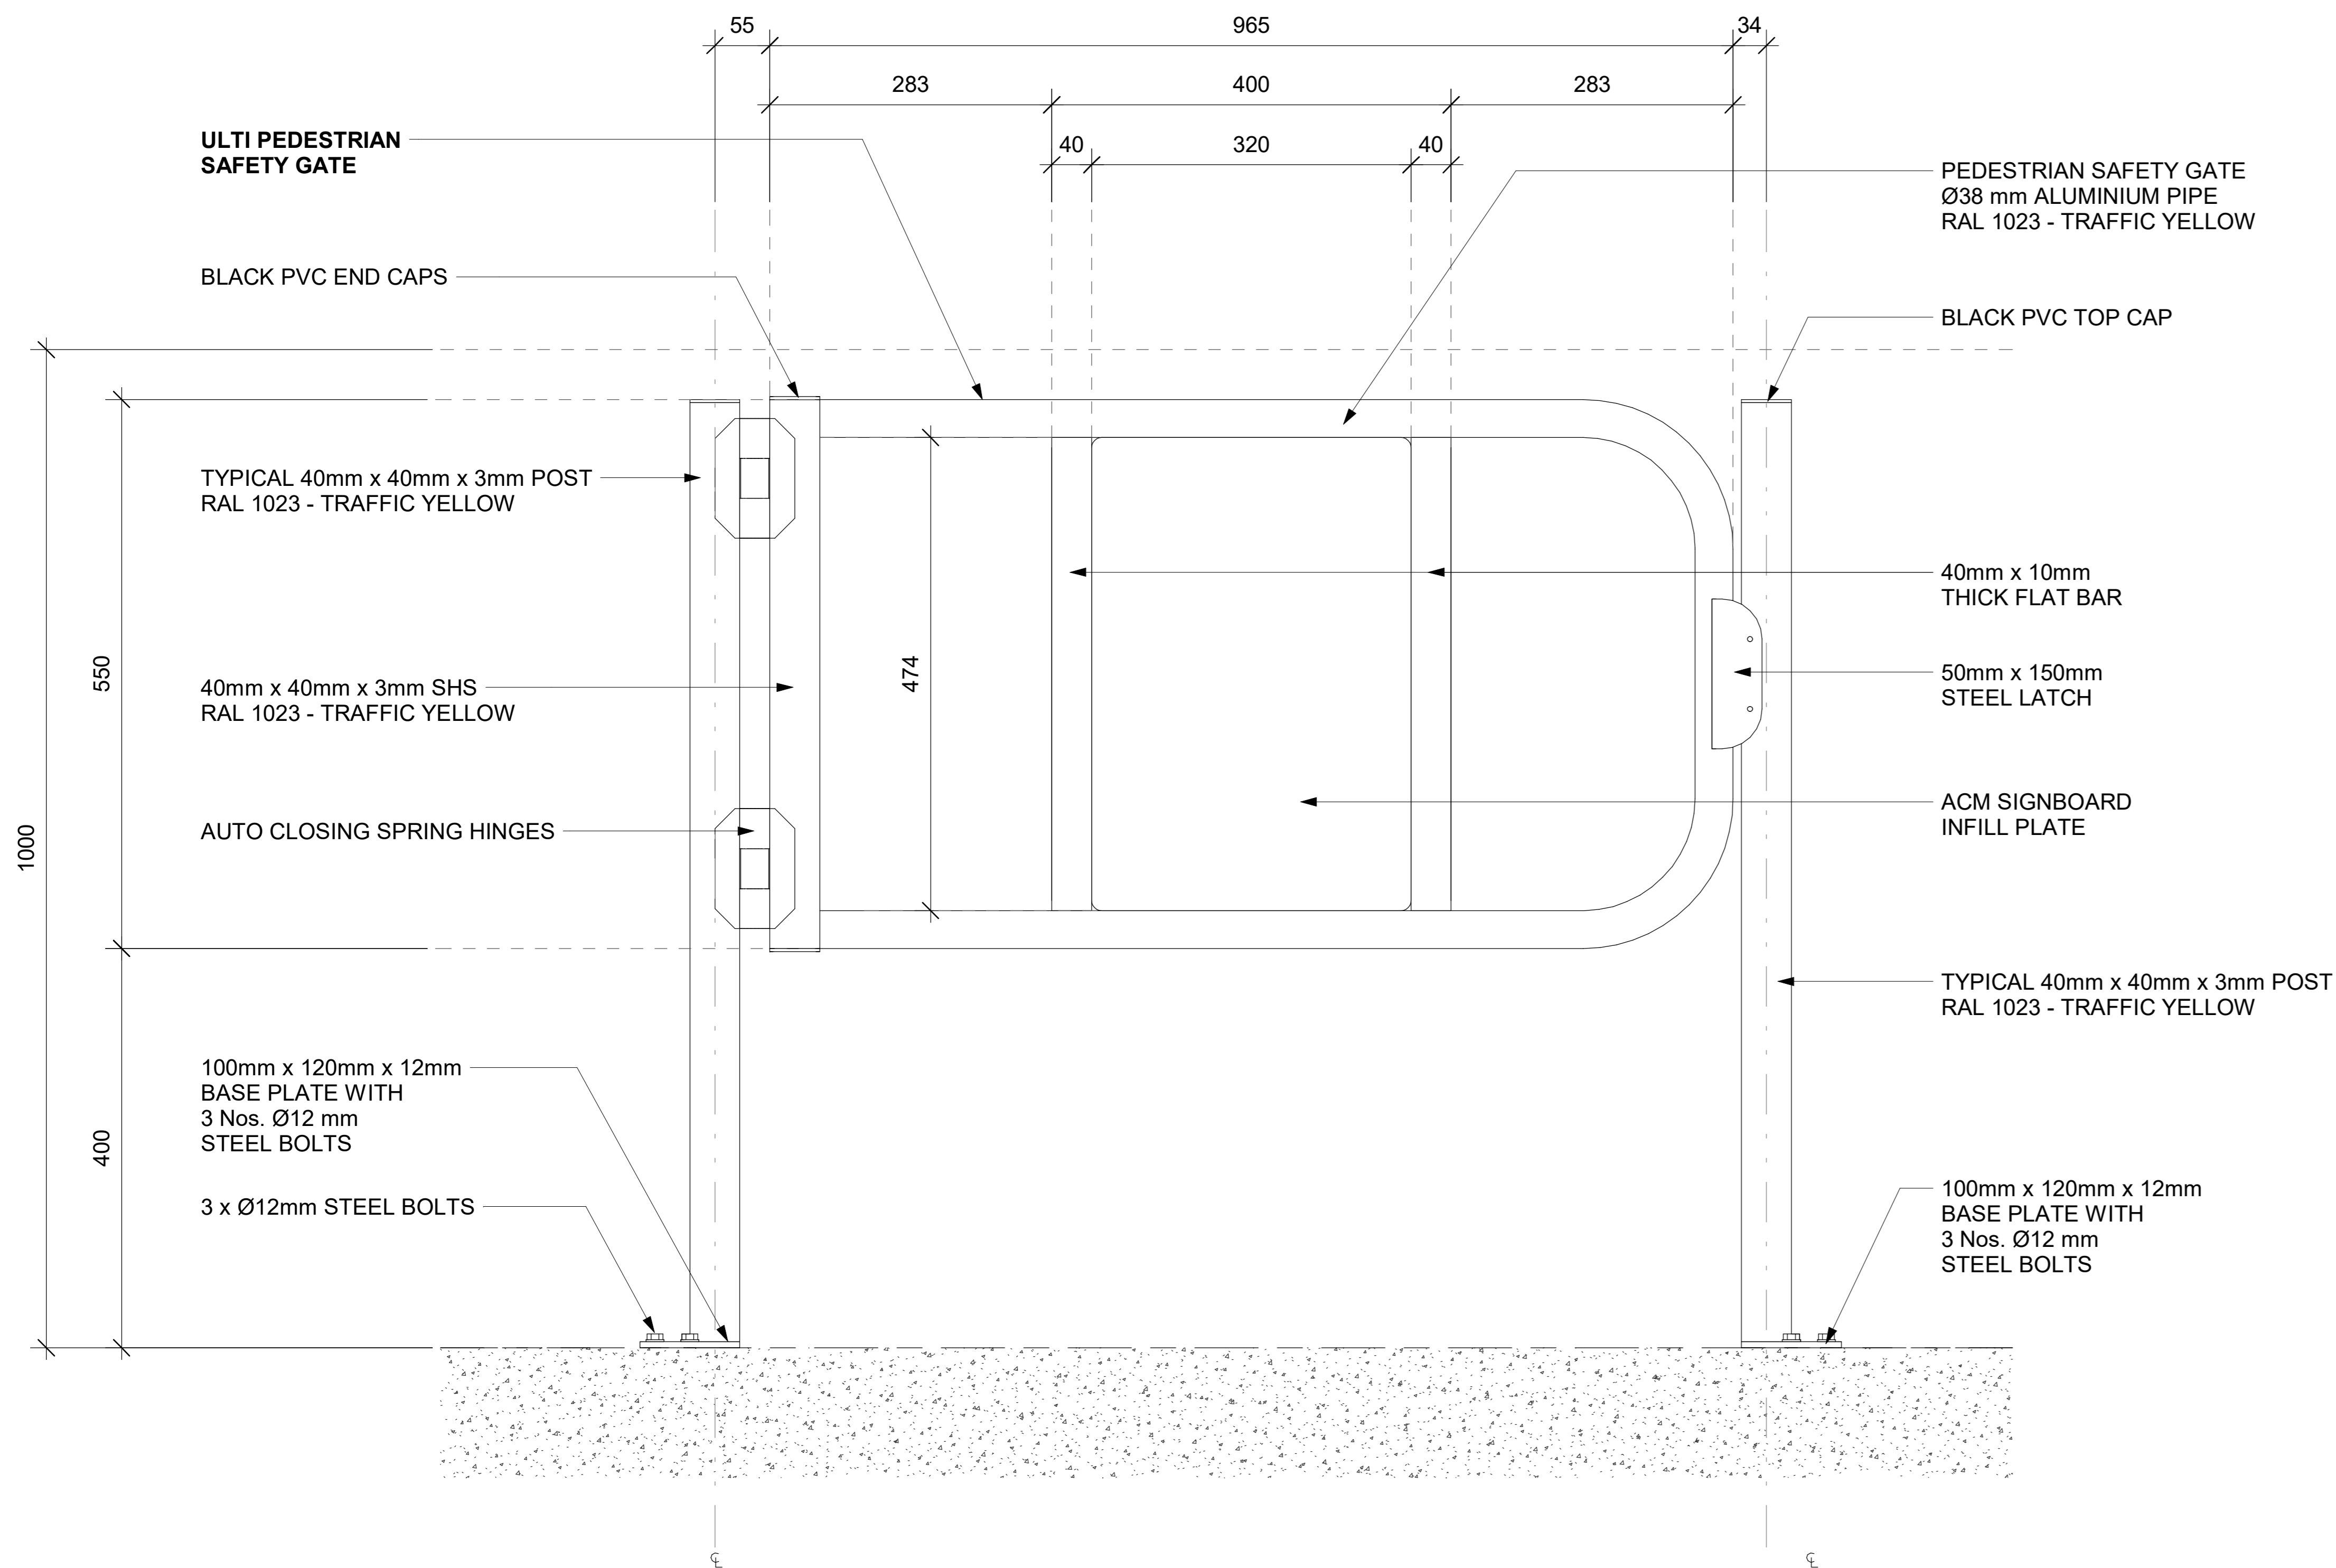

2 FRONT ELEVATION VIEW
 SCALE: 1:4 MTS.

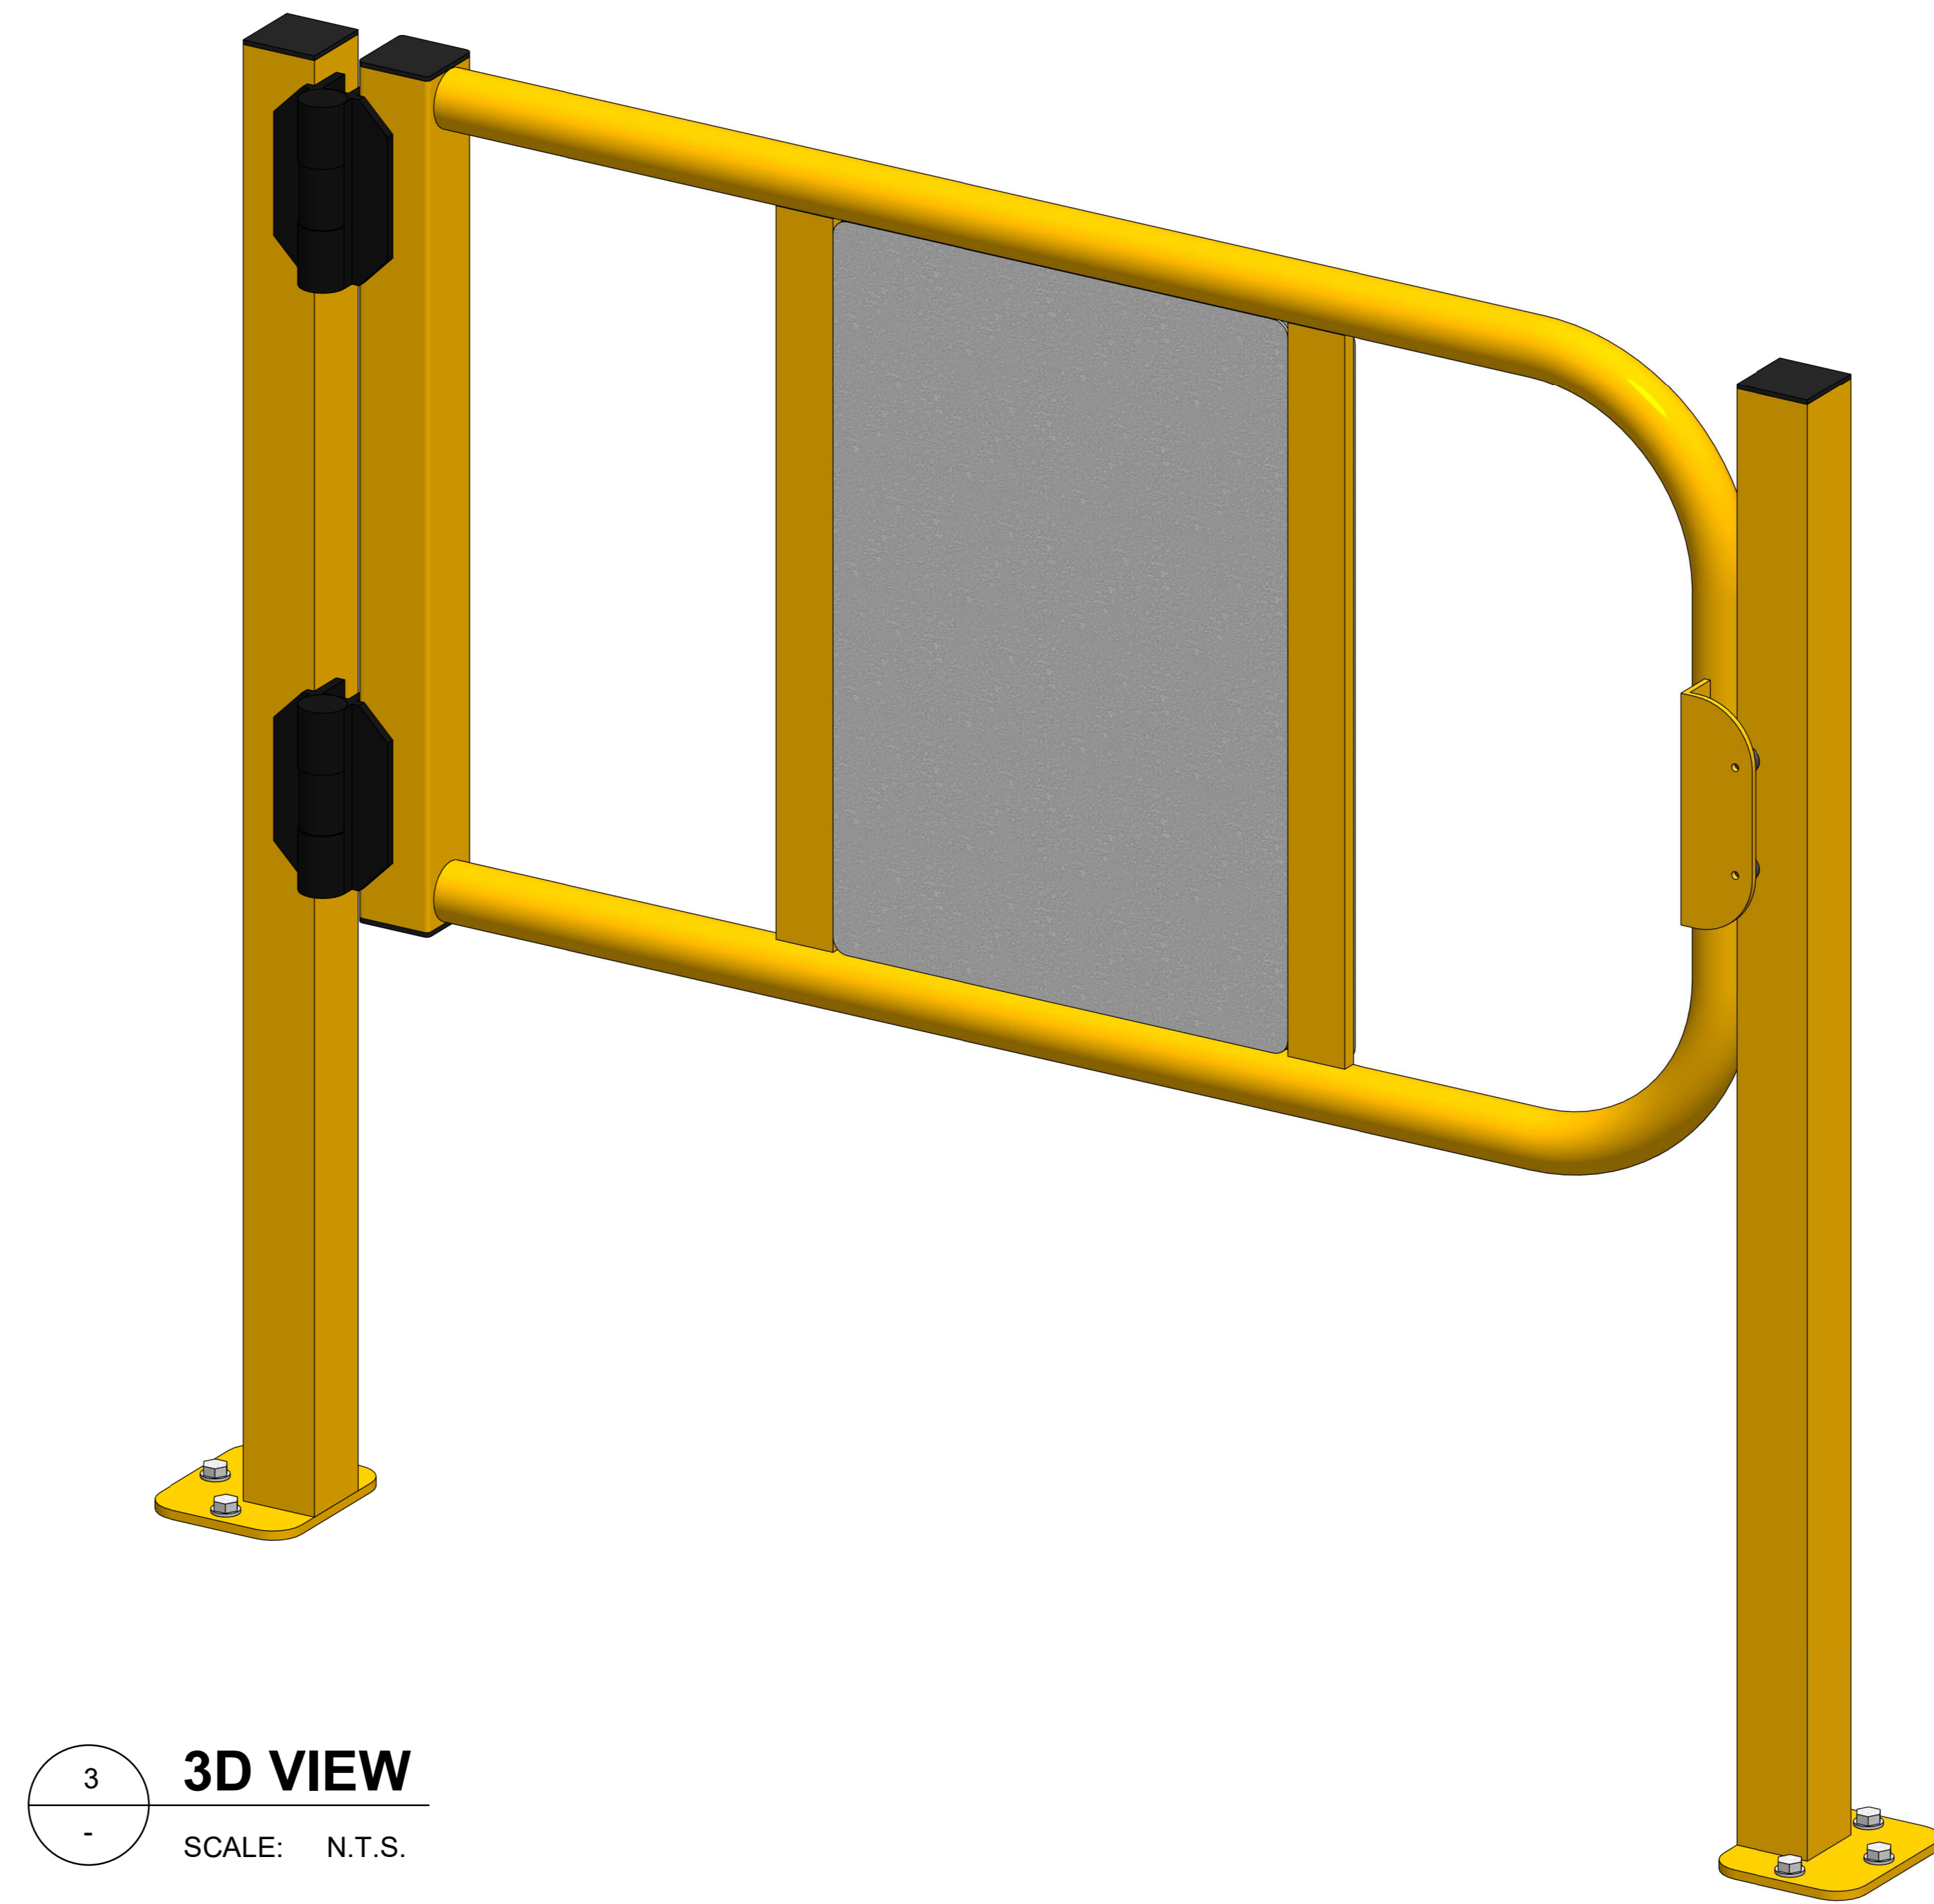

TITLE:	
ULTI PEDESTRIAN SAFETY GATE	
SHEET NO. :	DATE :
1 OF 2	NOV. 18, 2020

DRAWING NUMBER :			
PED-SAFEGATE-001			
APPROVED BY :		J.PRESTDIGE	
DRAWN BY :		J.ENRIQUEZ	
SCALE :	As indicated	SHT. SIZE :	A0

*All dimensions are in millimeters unless otherwise specified