

NOTE:

CONTACT ULTI GROUP FOR ANY CUSTOMISATIONS AND TO DISCUSS PROJECT SPECIFIC INFORMATION

www.ultigroup.co.nz
hello@ultigroup.co.nz
Phone: 0800 807 753
105 Glover Road, Hawera, 4610

SPECIFICATIONS :

RELEASED VERSION NO. : **VERSION 3**

PRODUCT GROUP : **HIGH SPEED DOORS**

PRODUCT ID : **00000**

APPLICATION : **INTERNAL & EXTERNAL**

STANDARD SIZE : **3500 mm WIDE x 4000 mm HIGH**

MINIMUM SIZE : **500 mm WIDE x 600 mm HIGH**

MAXIMUM SIZE : **6000 mm WIDE x 6000 mm HIGH**

HEADROOM : **600 mm**

SIDE ROOM - MOTOR SIDE : **385 mm**

SIDE ROOM - NON MOTOR SIDE : **175 mm**

STANDARD FRAME MATERIAL : **GALVANISED STEEL**

STANDARD FRAME COLOUR : **RAL 9010 - WHITE**


STANDARD CURTAIN MATERIAL : **REINFORCED PVC FABRIC CURTAIN**

CURTAIN COLOUR (INSIDE / OUTSIDE) : **RAL 6018 - STANDARD**

VISION PANELS : **1 ROW (STANDARD)**


POWER SUPPLY : **3 PHASE, 400V + NEUTRAL + EARTH 15 Amp**

NOTE:
ORDER DOORS BY CLEAR
OPENING DIMENSIONS
REQUIRED

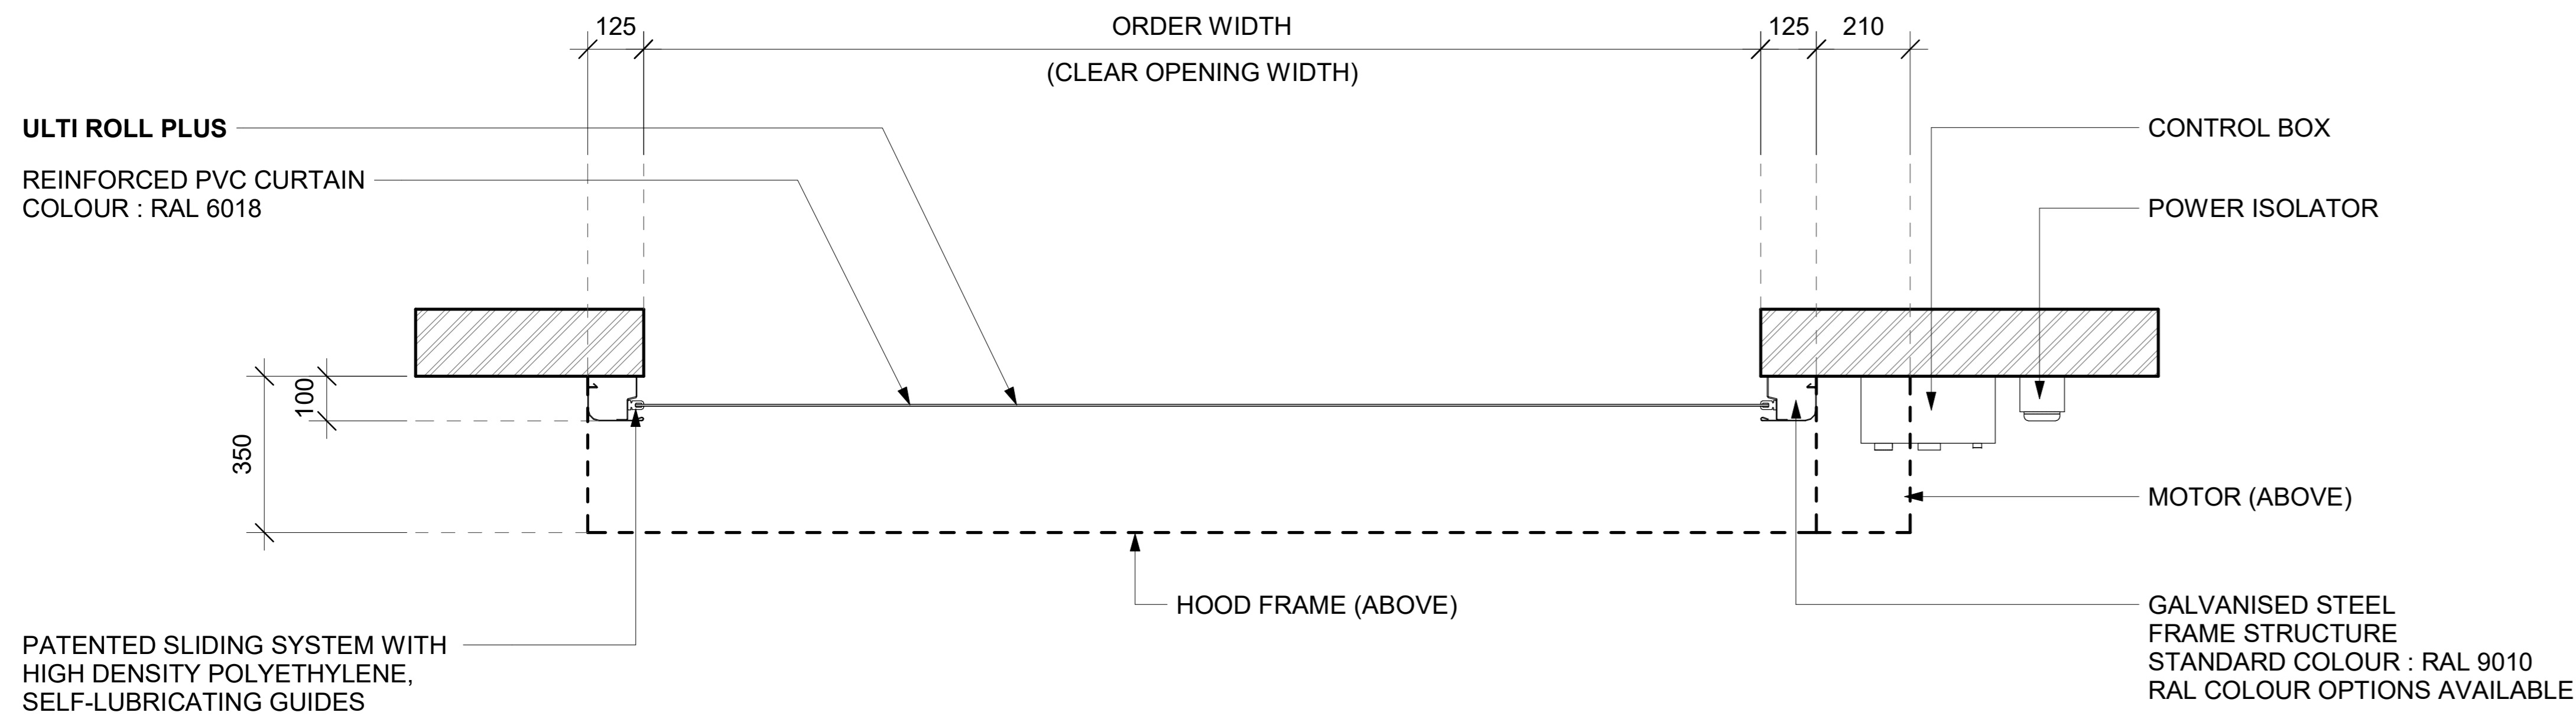


1 FLOOR PLAN VIEW

SCALE: 1:10 MTS.

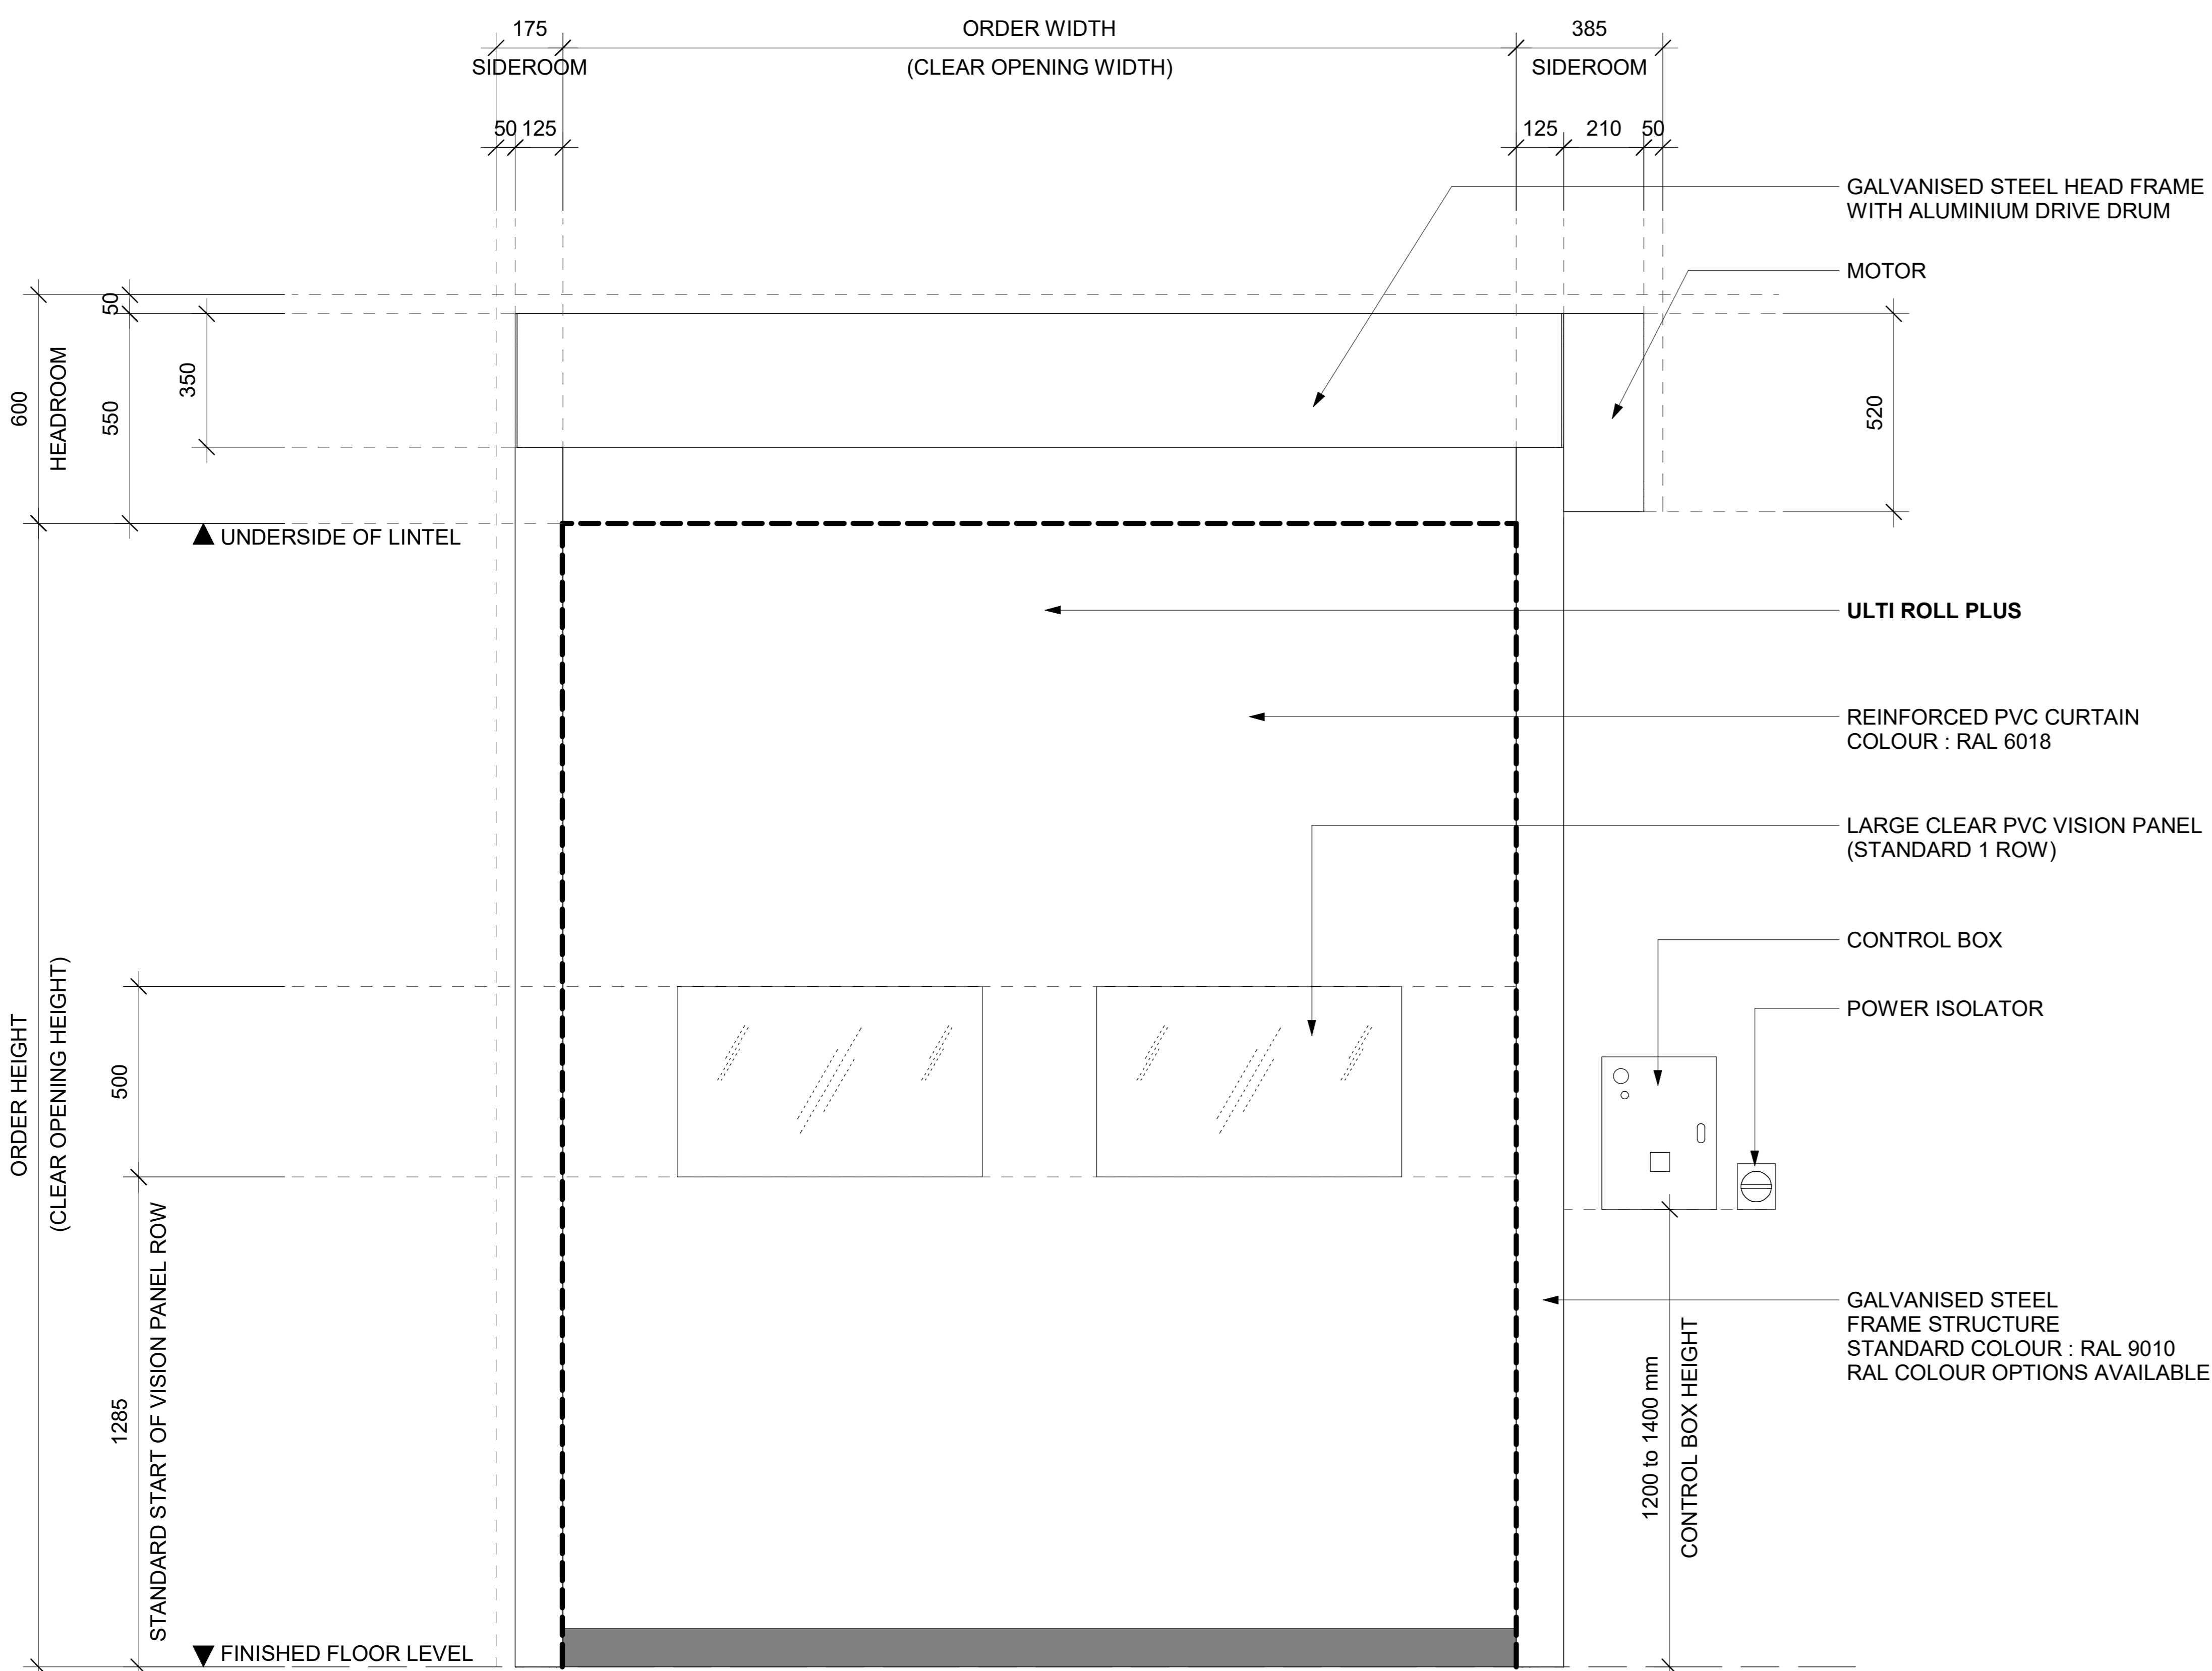

2 FRONT ELEVATION VIEW

SCALE: 1:10 MTS.

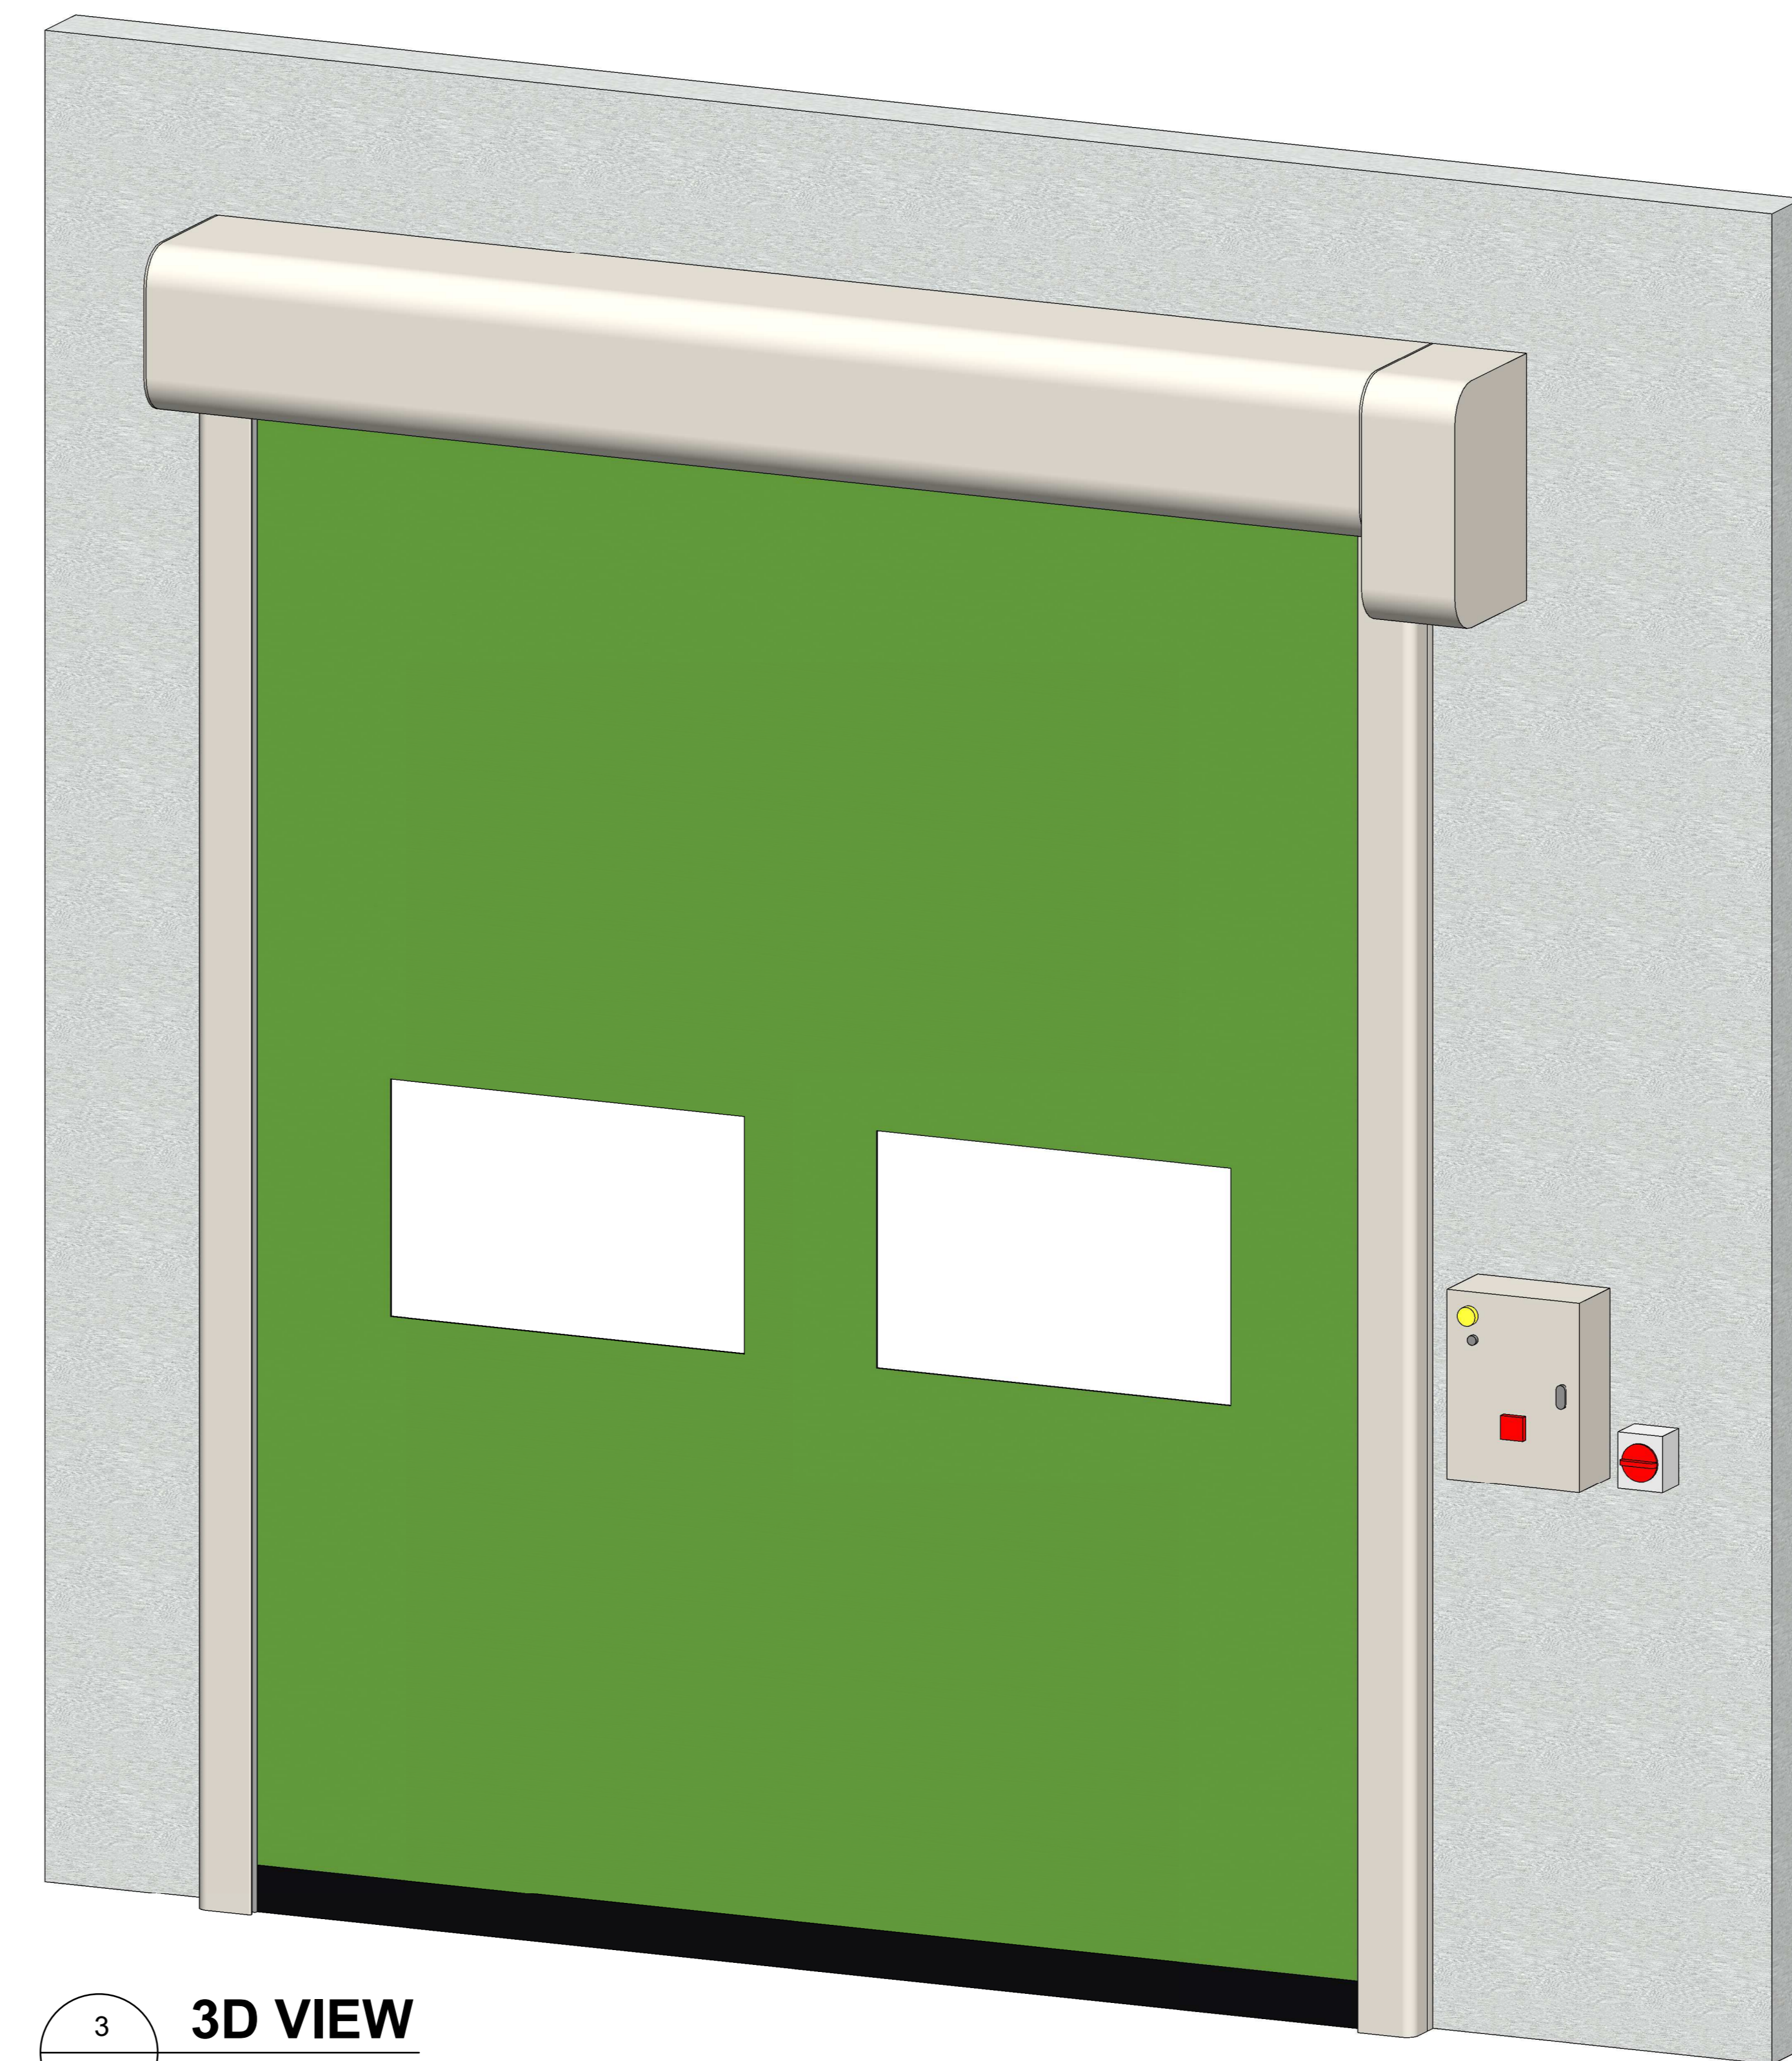

3 3D VIEW

SCALE: N.T.S.

TITLE:

**ULTI ROLL PLUS
HIGH SPEED DOOR**

SHEET NO. :

1 OF 1

DATE :

JULY 30, 2021

DRAWING NUMBER :

ULTIROLL-PLUS-001

APPROVED BY : J.PRESTIDGE

DRAWN BY : J.ENRIQUEZ

SCALE : As indicated SHT. SIZE : A0

*All dimensions are in millimeters unless otherwise specified