



1
-
ELEVATION VIEWS
SCALE: 1:15 M.

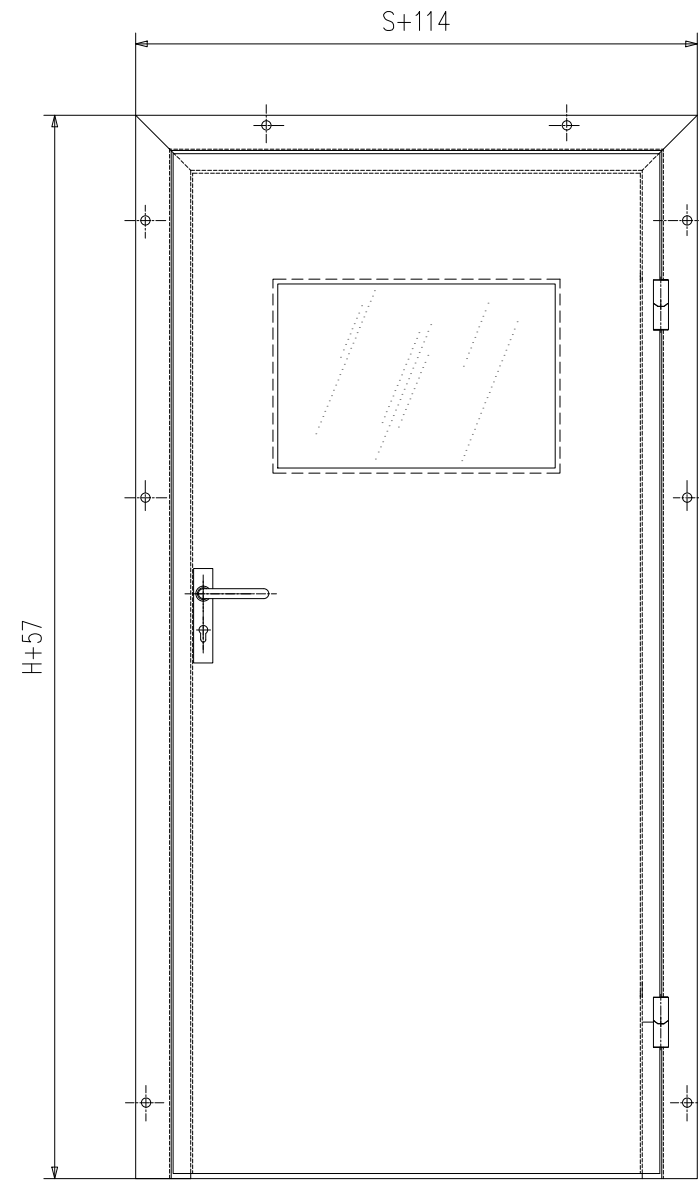

2
-
FLOOR PLAN VIEW
SCALE: 1:15 M.

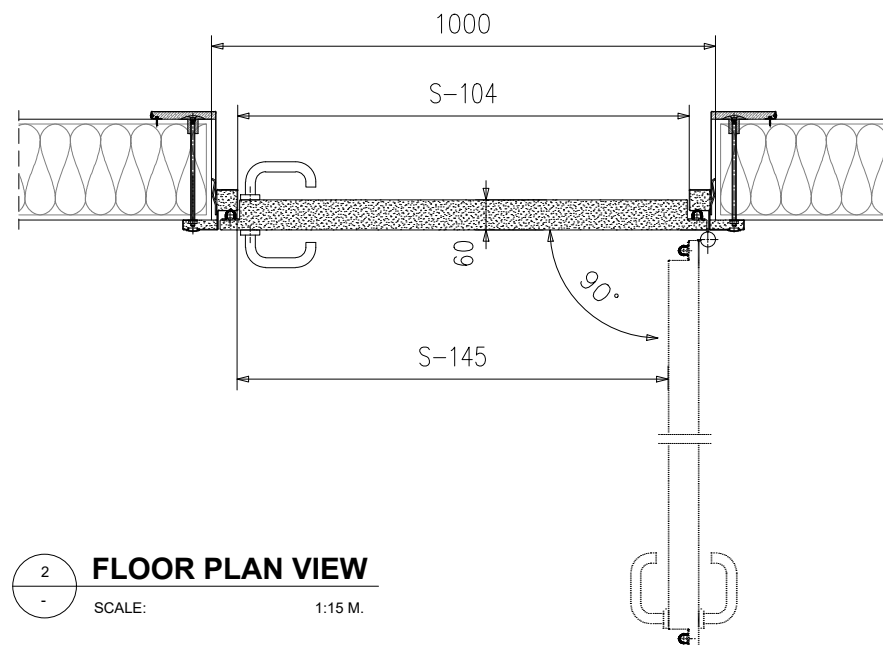

© Ulti Group Ltd, 2021

NOTE:

CONTACT ULTI GROUP FOR ANY
CUSTOMISATIONS AND TO DISCUSS
PROJECT SPECIFIC INFORMATION

www.ultigroup.co.nz
sales@ultigroup.co.nz
Phone: 0800 807 753
105 Glover Road, Hawera, 4610

TITLE :

**ULTI SS-60 HYGIENE
DOOR SET**

SHEET NO. :

1 OF 1

DATE :

JULY 22, 2021

DRAWING NUMBER :

SS60-SWING-001

APPROVED BY :

J.PRESTIDGE

DRAWN BY :

J.ENRIQUEZ

SCALE :

As indicated

SHT. SIZE :

A3

*All dimensions are in millimeters unless otherwise specified