



NOTE:
ORDER DOORS BY CLEAR
OPENING DIMENSIONS
REQUIRED

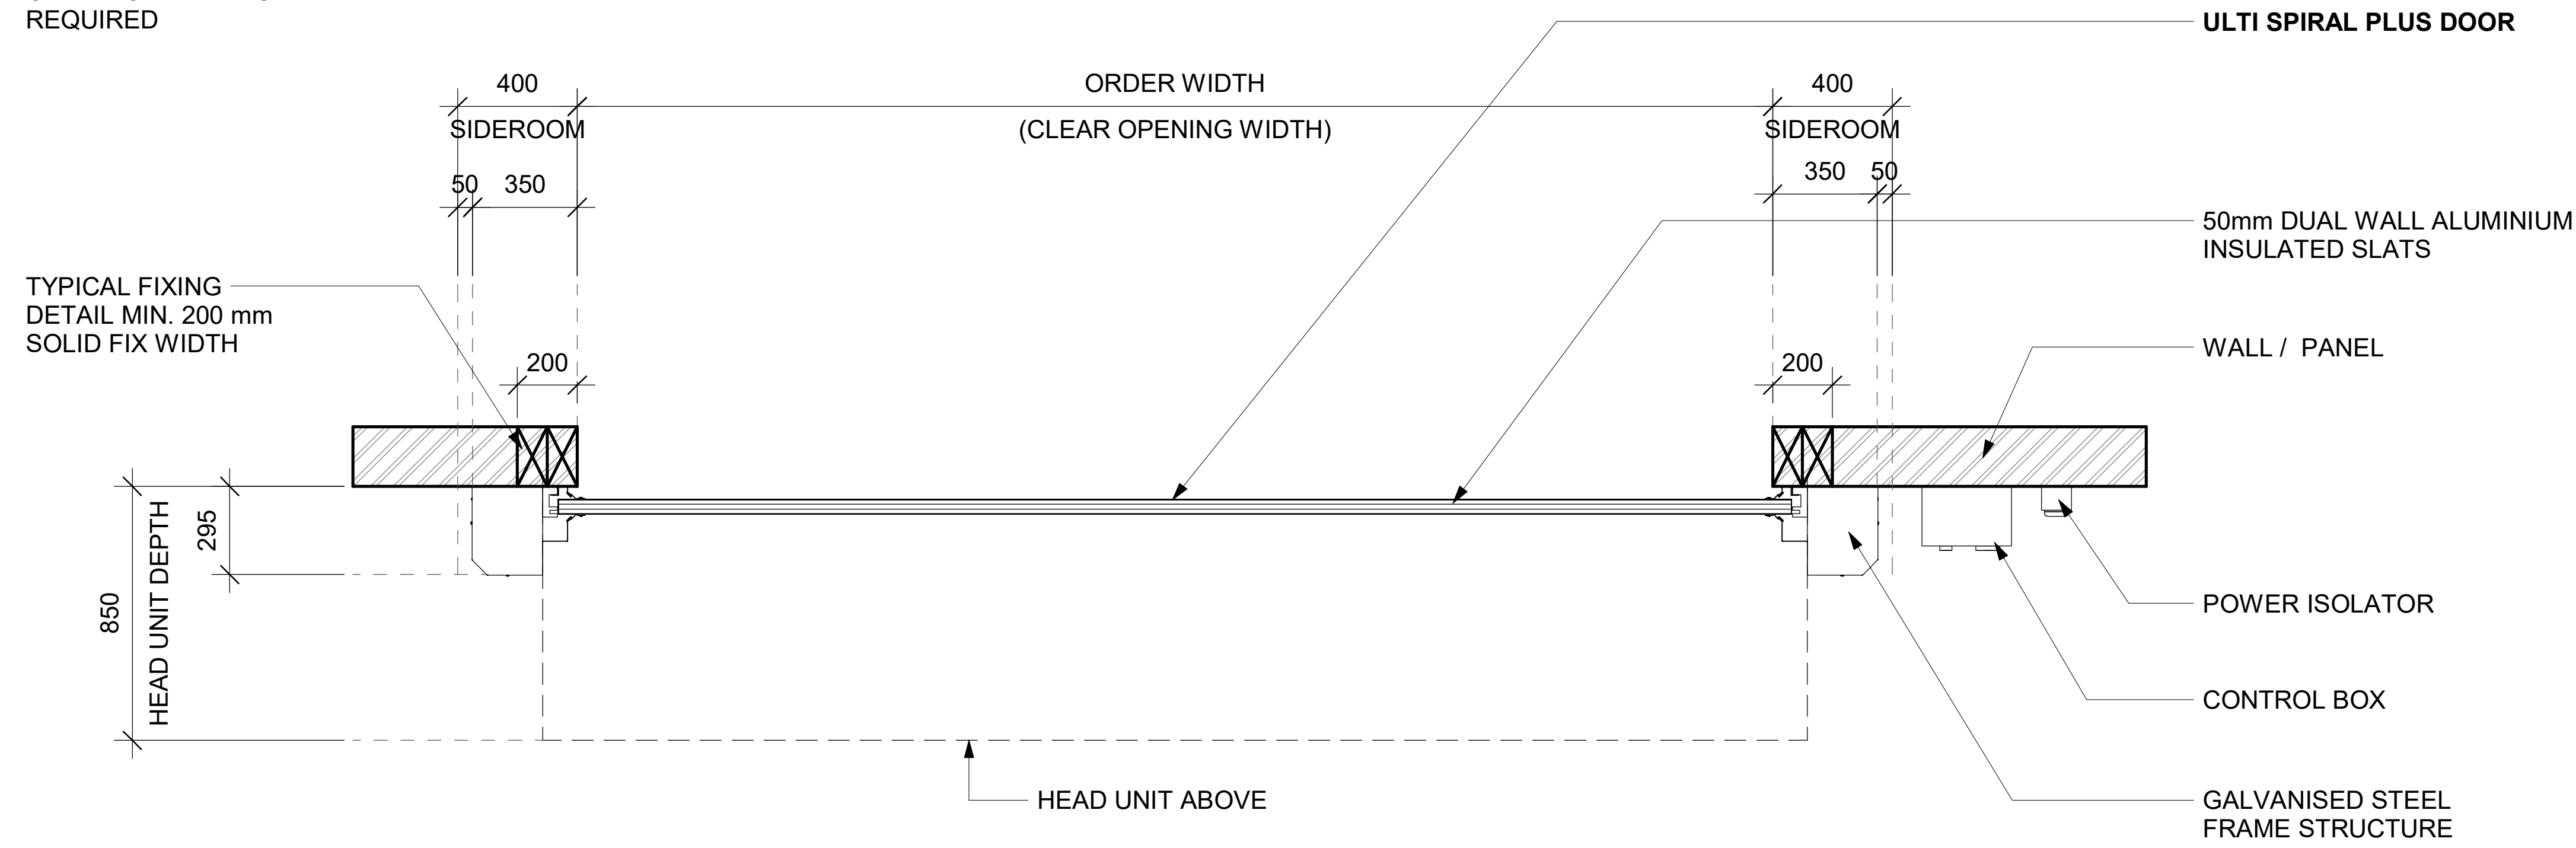

1 FLOOR PLAN VIEW

SCALE: 1:15 MTS.

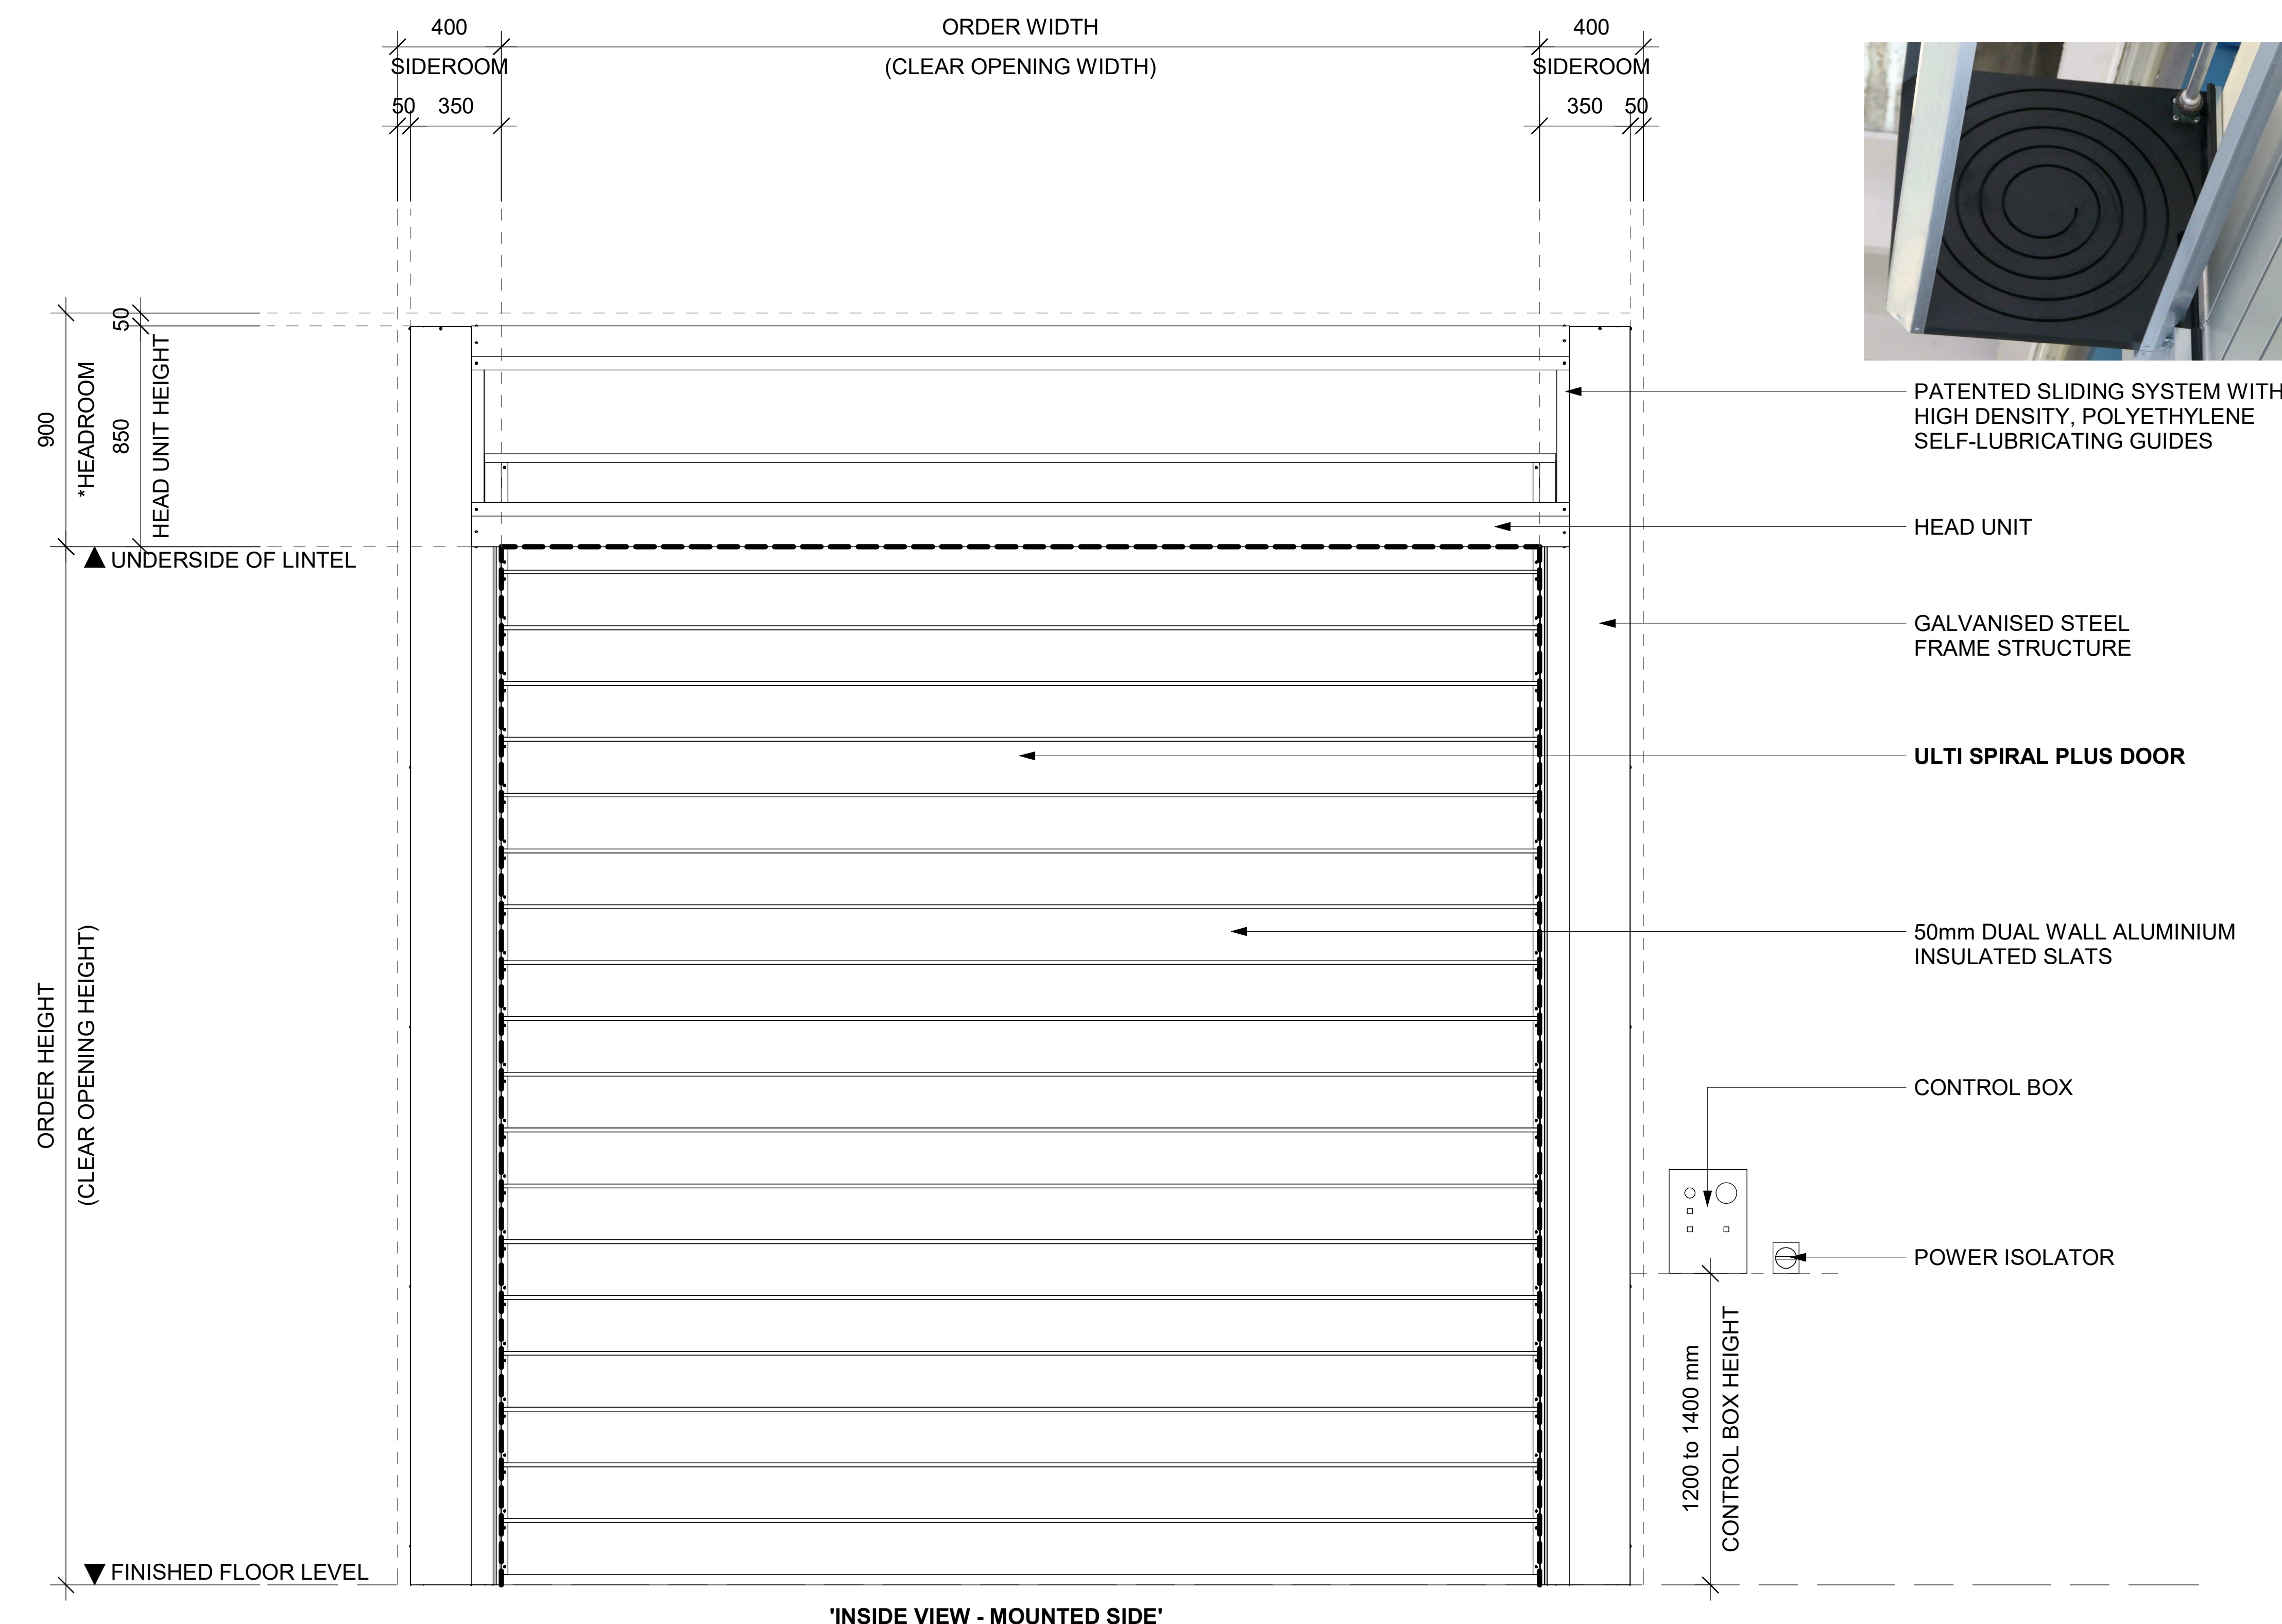


2 FRONT ELEVATION VIEW

SCALE: 1:15 MTS.



3 3D VIEW

SCALE: N.T.S.

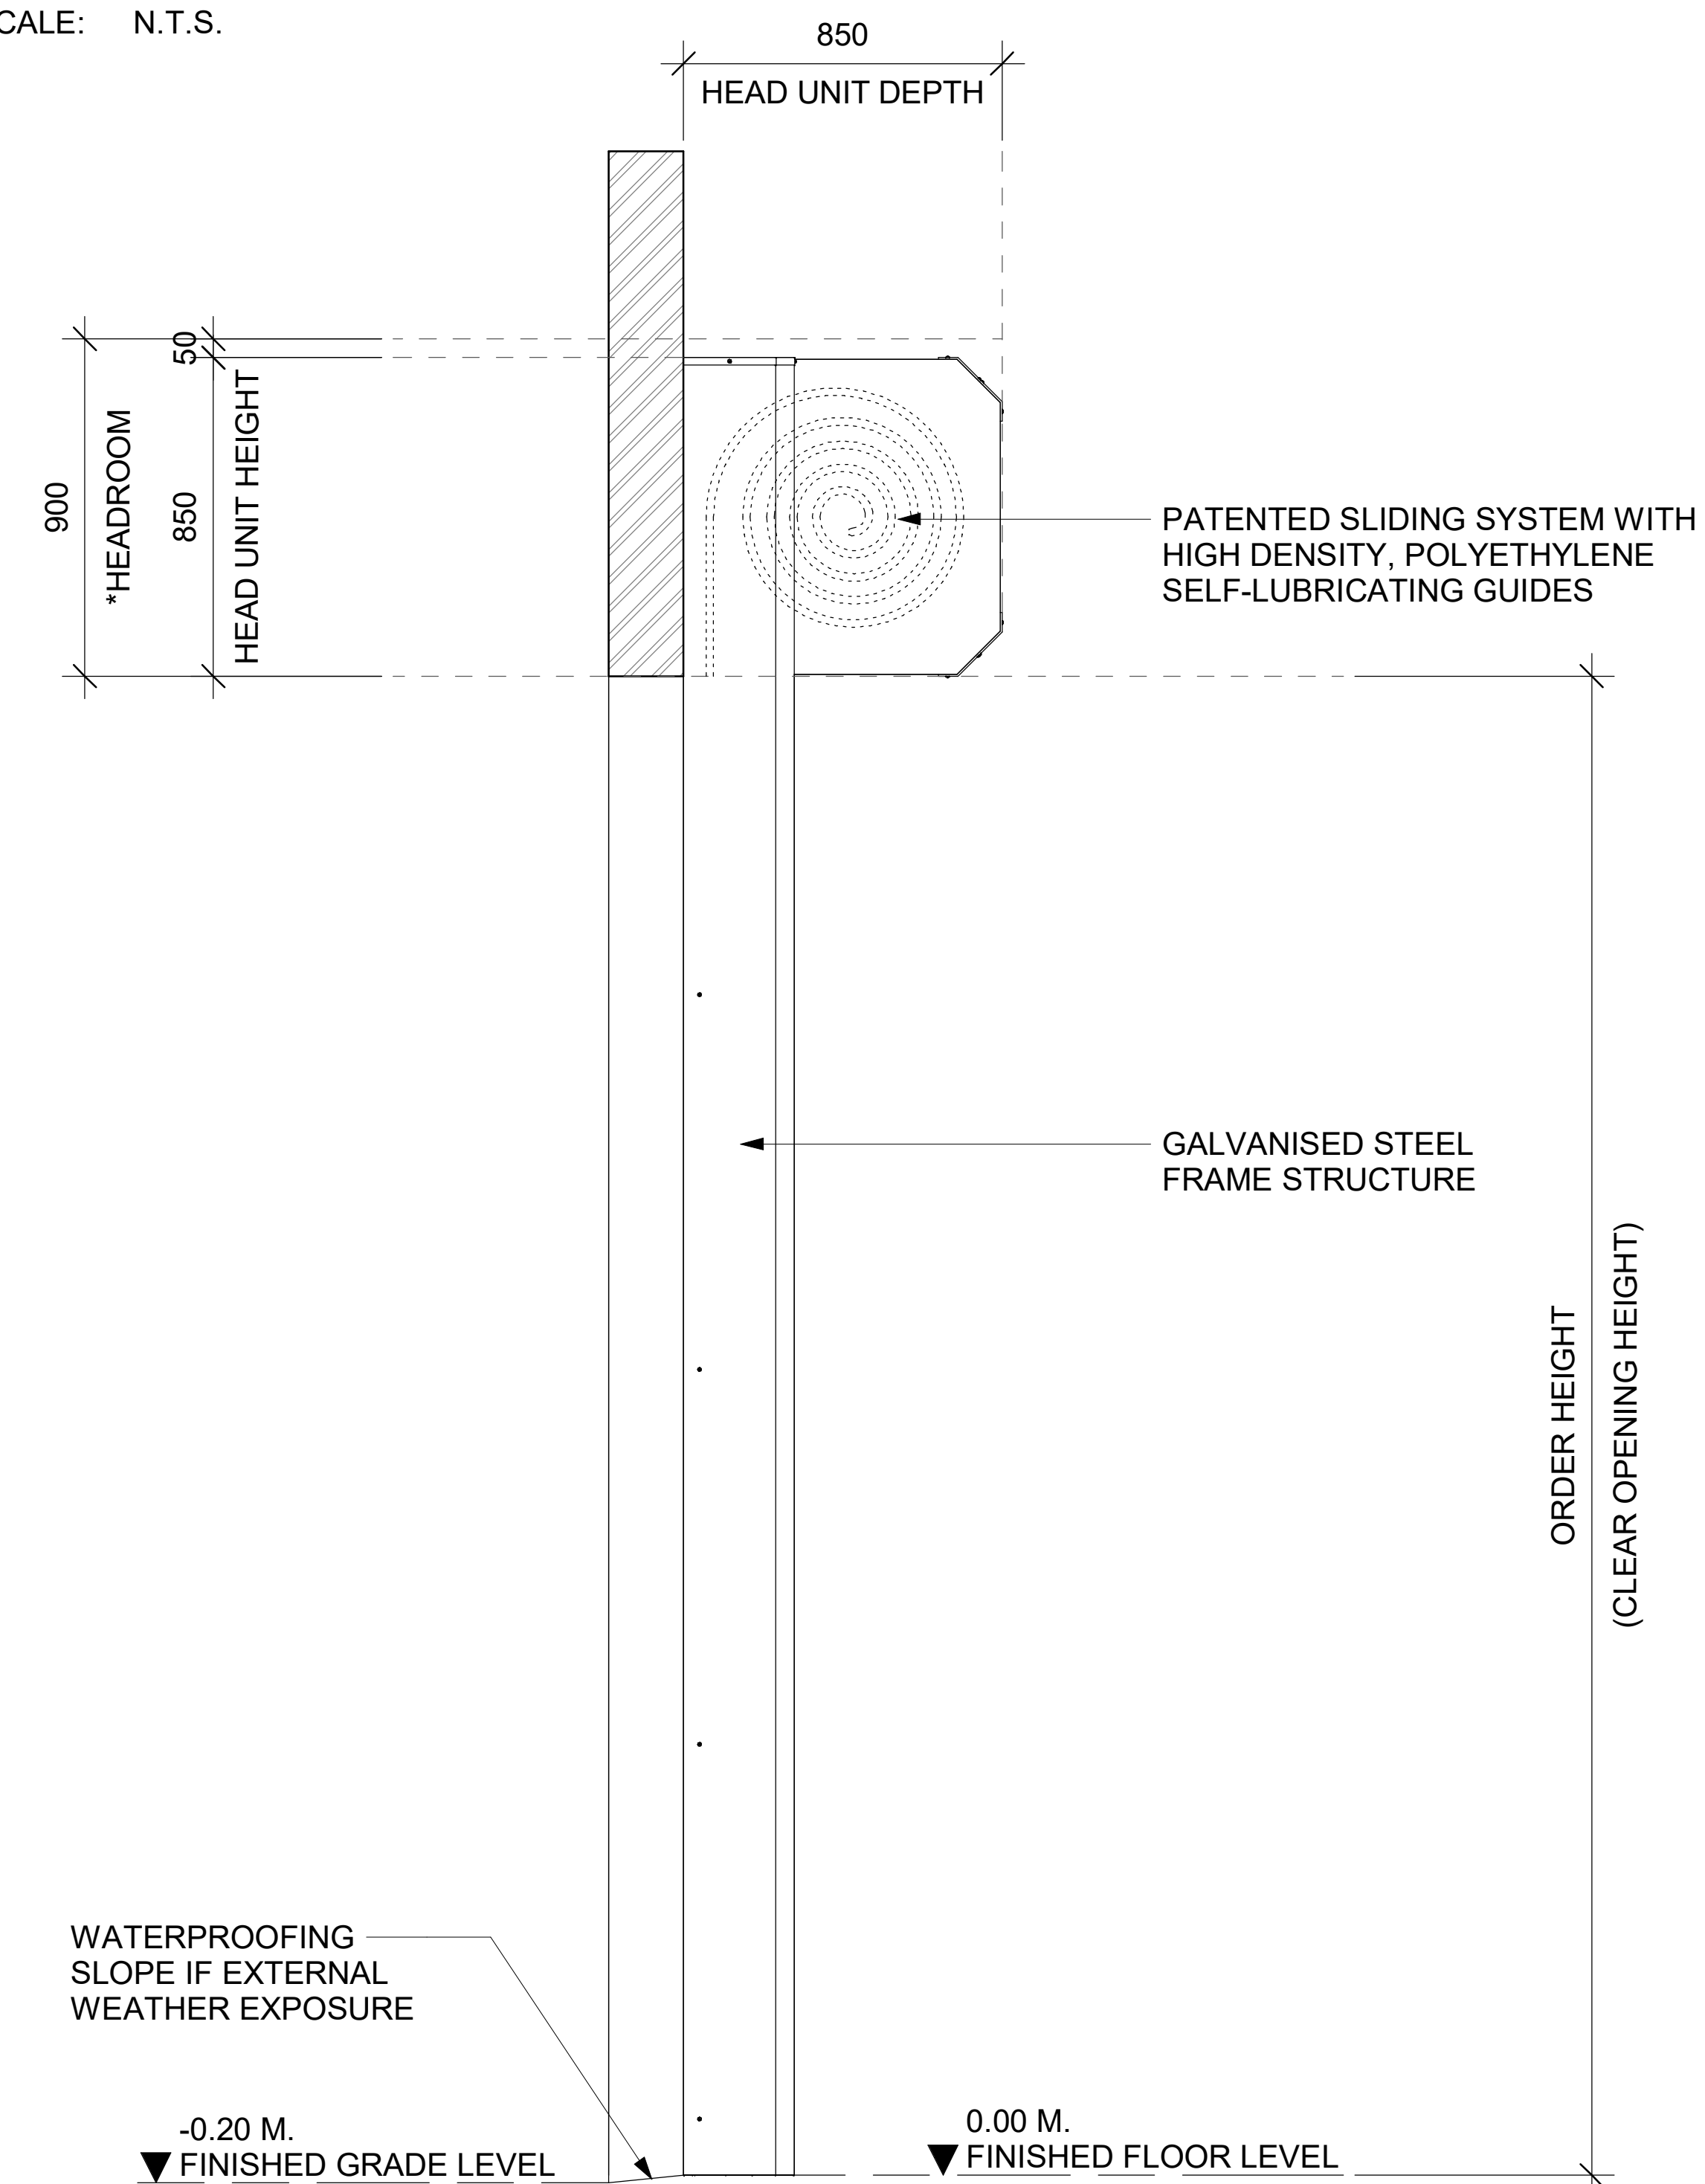

4 SIDE ELEVATION VIEW

SCALE: 1:15 MTS.



© Ulti Group Ltd, 2020

NOTE:
CONTACT ULTI GROUP FOR ANY
CUSTOMISATIONS AND TO DISCUSS
PROJECT SPECIFIC INFORMATION

www.ultigroup.co.nz
hello@ultigroup.co.nz
Phone: 0800 807 753
105 Glover Road, Hawera, 4610

SPECIFICATIONS :

RELEASED VERSION NO. : **VERSION 1**

PRODUCT GROUP : **HIGH SPEED DOORS**

PRODUCT ID : **00000**

APPLICATION : **INTERNAL & EXTERNAL**

STANDARD SIZE : **4000 mm WIDE x 4000 mm HIGH**

MINIMUM SIZE : **1500 mm WIDE x 1500 mm HIGH**

MAXIMUM SIZE : **6000 mm WIDE x 6000 mm HIGH**

HEADROOM : **900 mm < 4000 mm H or
1300 mm < 6000 mm**

SIDE ROOM - MOTOR SIDE : **400 mm**

SIDE ROOM - NON MOTOR SIDE : **400 mm**

STANDARD FRAME
MATERIAL : **GALVANISED STEEL**

STANDARD FRAME
COLOUR : **GALVANISED FINISH**

STANDARD CURTAIN
MATERIAL : **ALUMINIUM**

CURTAIN COLOUR
(INSIDE / OUTSIDE) : **ANODISED ALUMINIUM**

VISION PANELS : **OPTIONAL**

POWER SUPPLY : **3 PHASE, 400V + NEUTRAL
+ EARTH 15 Amp**

TITLE:
ULTI SPIRAL PLUS DOOR

SHEET NO. : 1 OF 1
DATE : AUG. 17, 2020

DRAWING NUMBER :
SPIRAL-PLUS-001

APPROVED BY :

DRAWN BY : J.ENRIQUEZ

SCALE : As indicated **SHT. SIZE :** A0

*All dimensions are in millimeters unless otherwise specified