



1 FLOOR PLAN VIEW
SCALE: 1:15 MTS.


SPECIFICATIONS:
***SUITS TRUCK RANGE :**
 HIGHEST TRUCK : 4370mm
 LOWEST TRUCK : 3900mm
 NARROWEST TRUCK : 2133mm
 WIDEST TRUCK : 2590mm

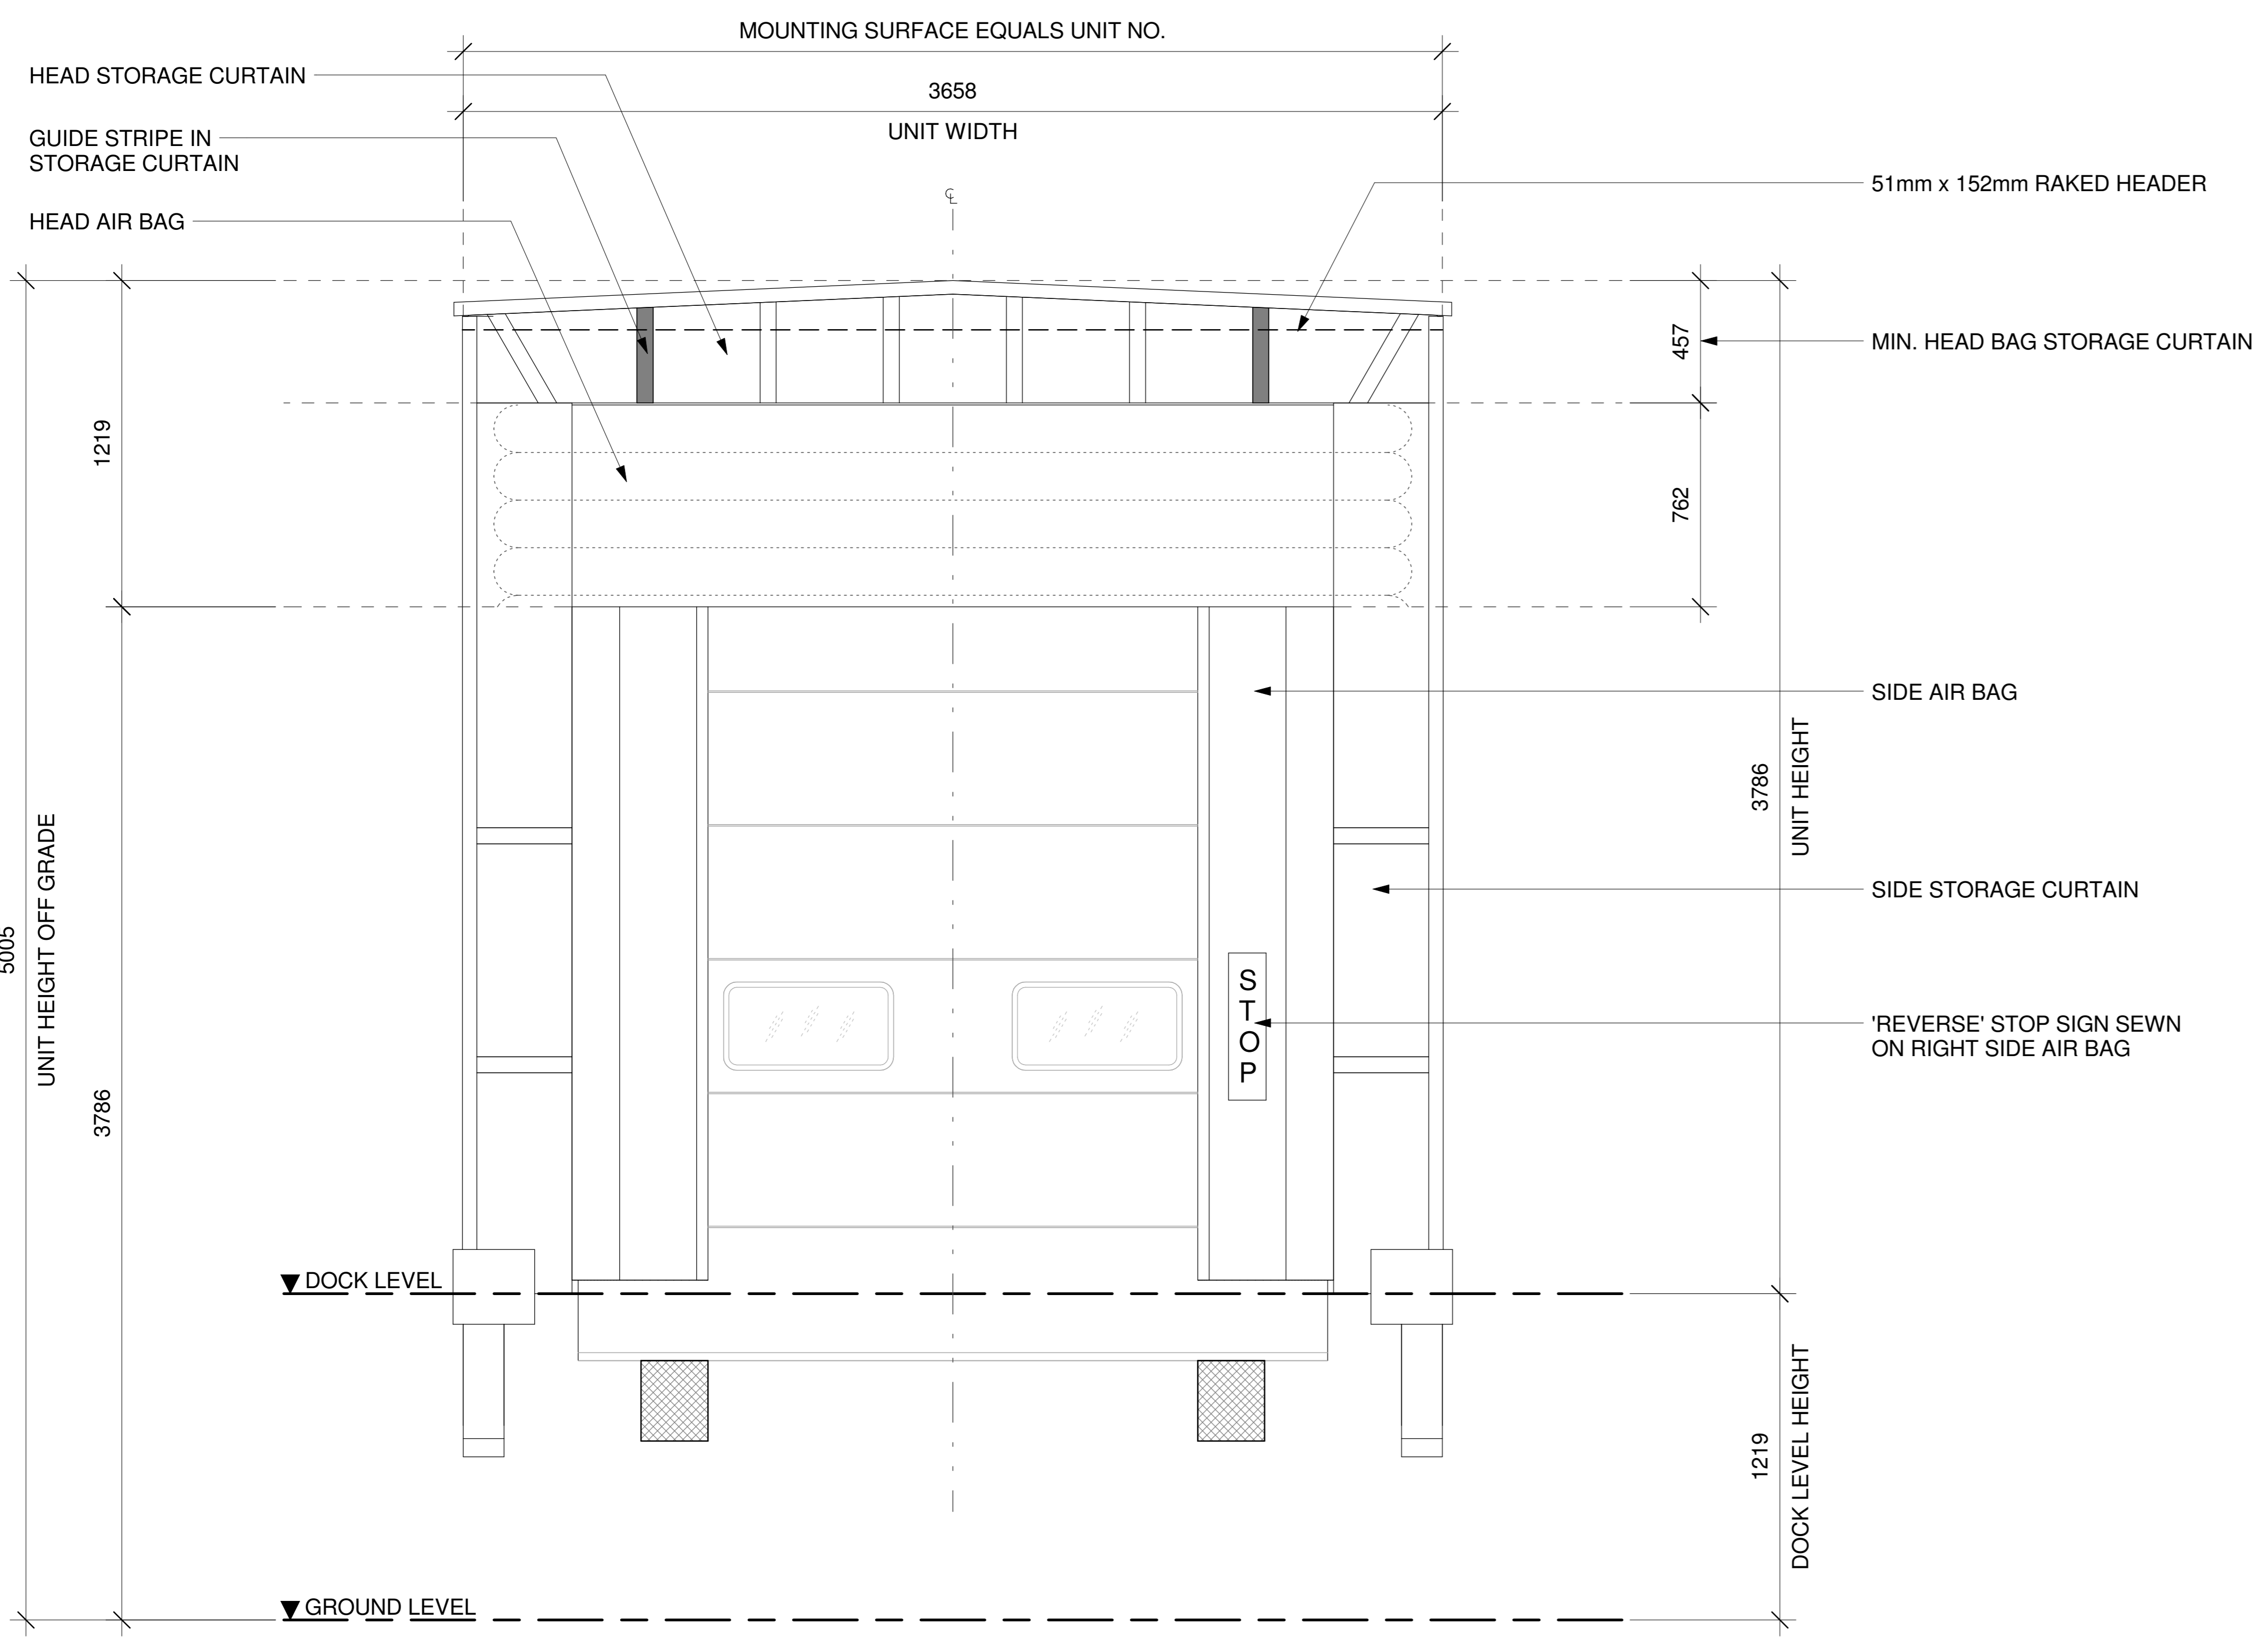

2 FRONT ELEVATION VIEW
SCALE: 1:15 MTS.

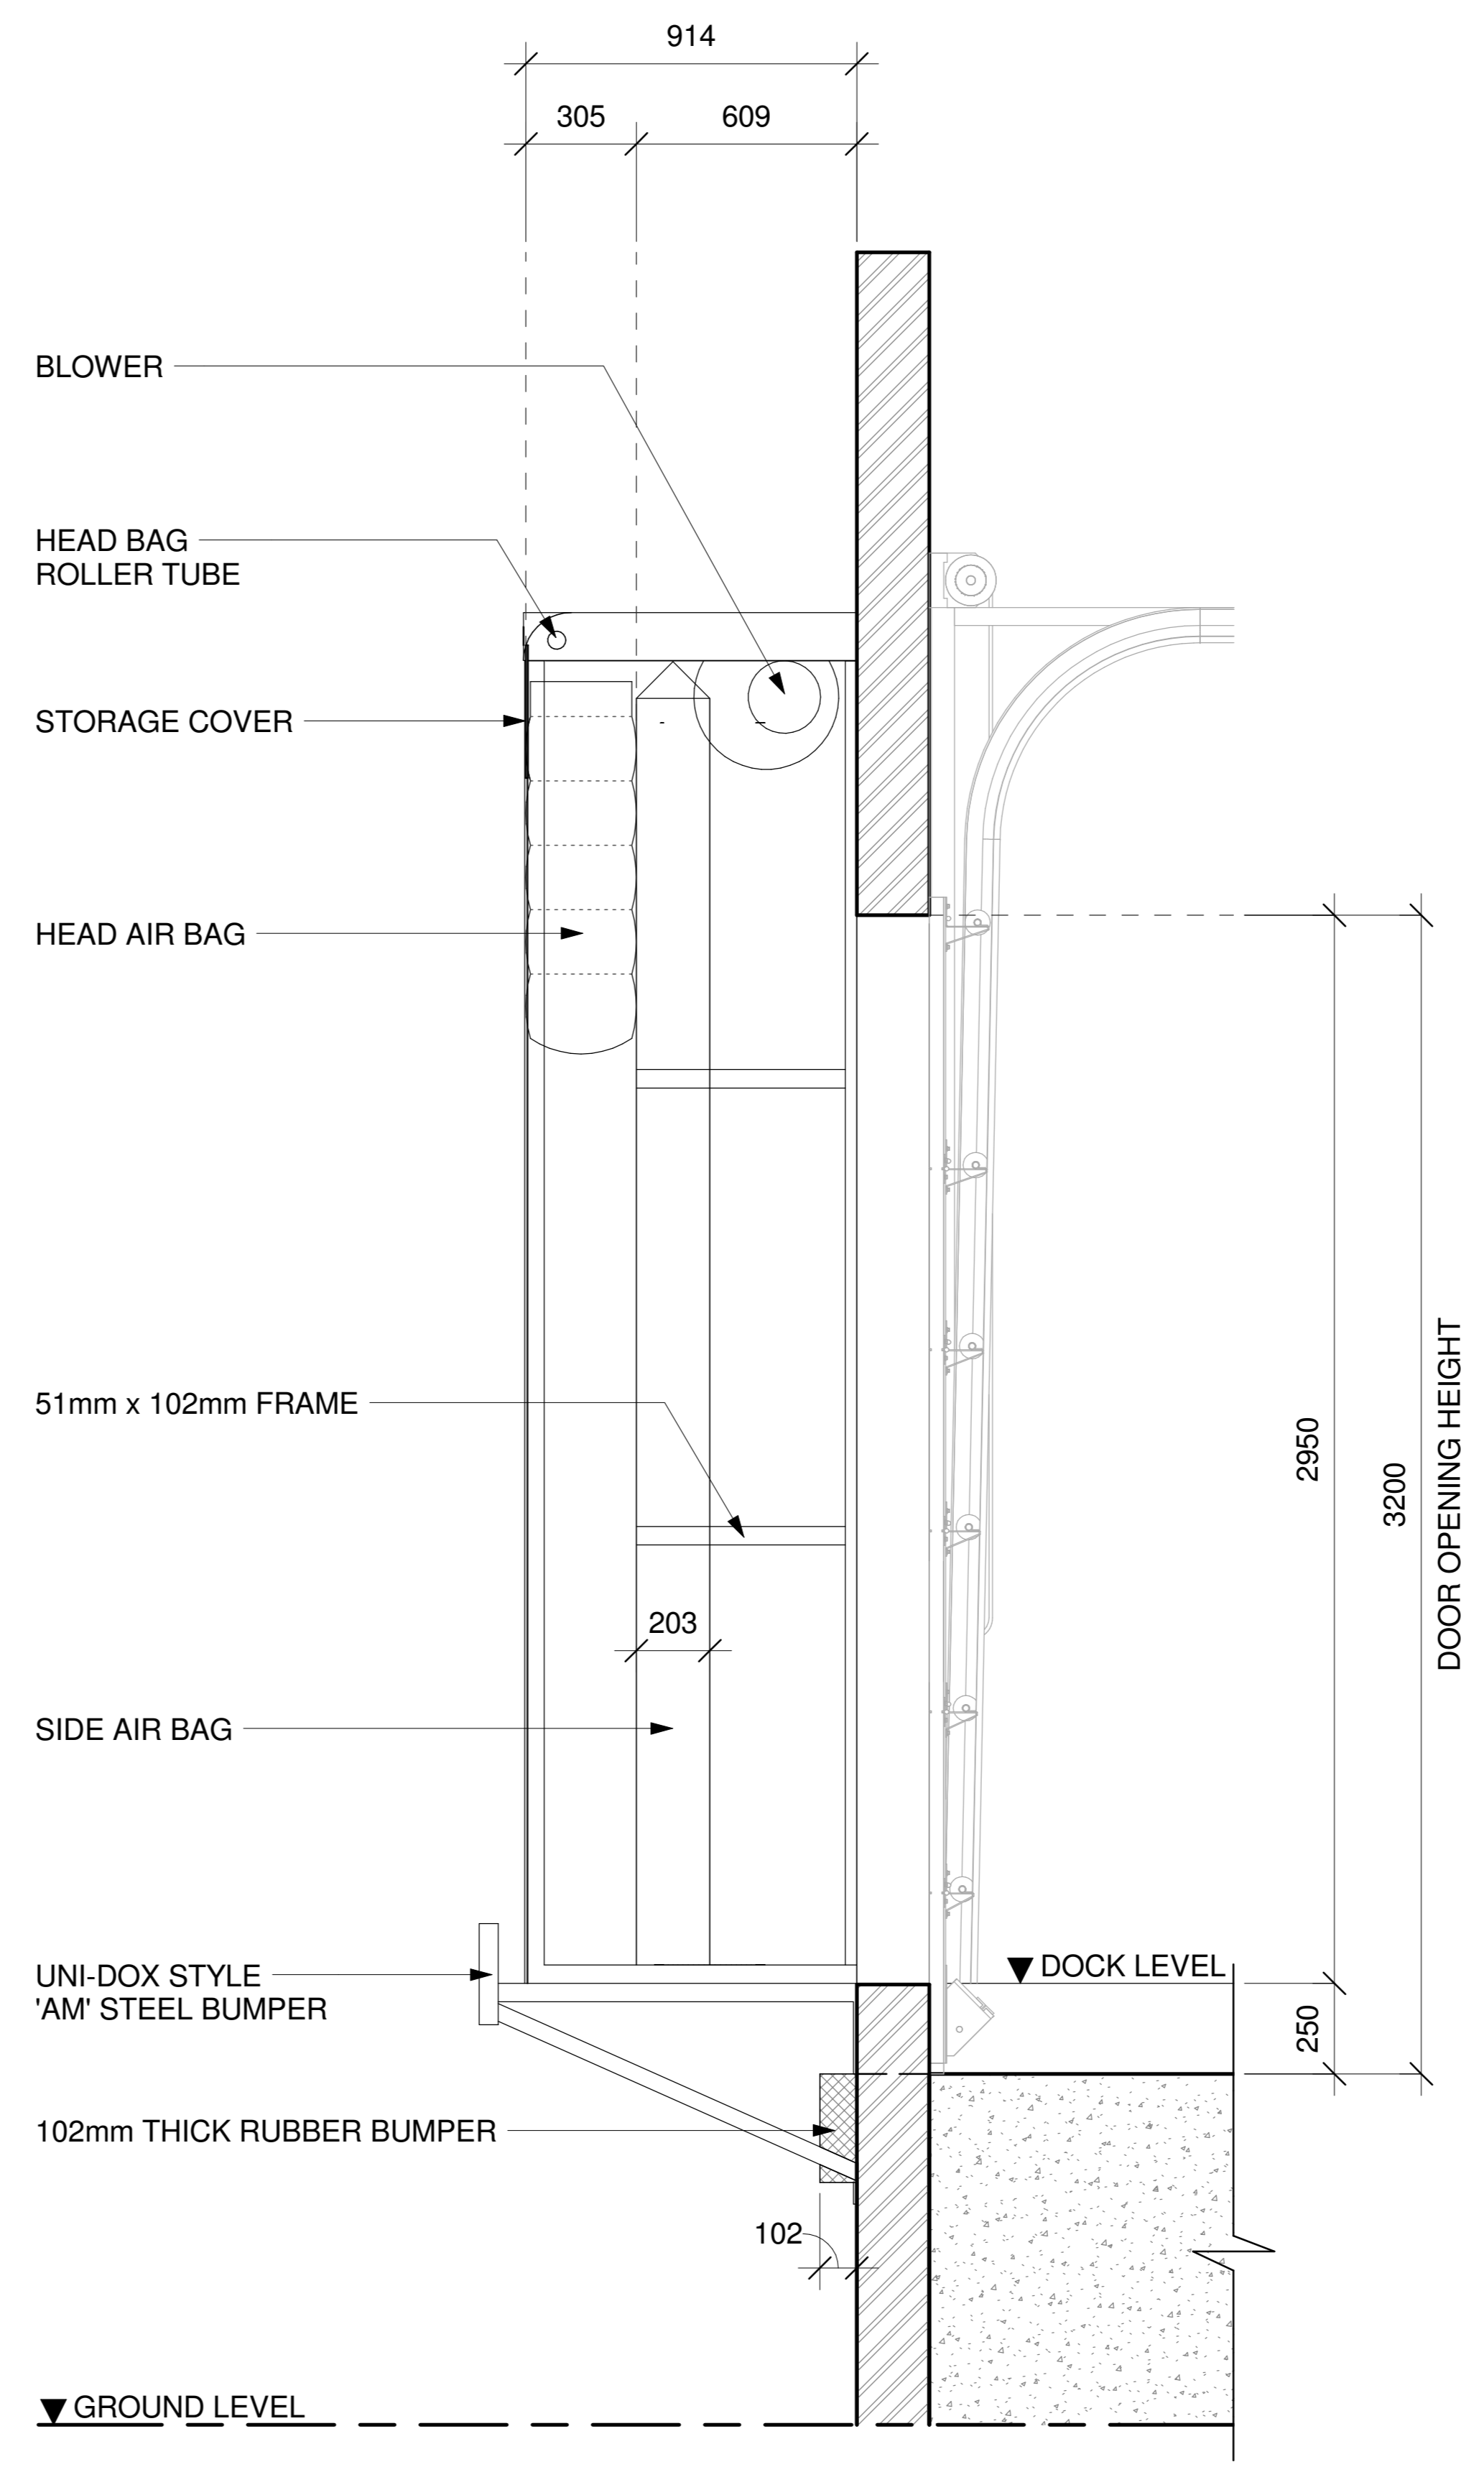

3 SECTION VIEW
SCALE: 1:15 MTS.

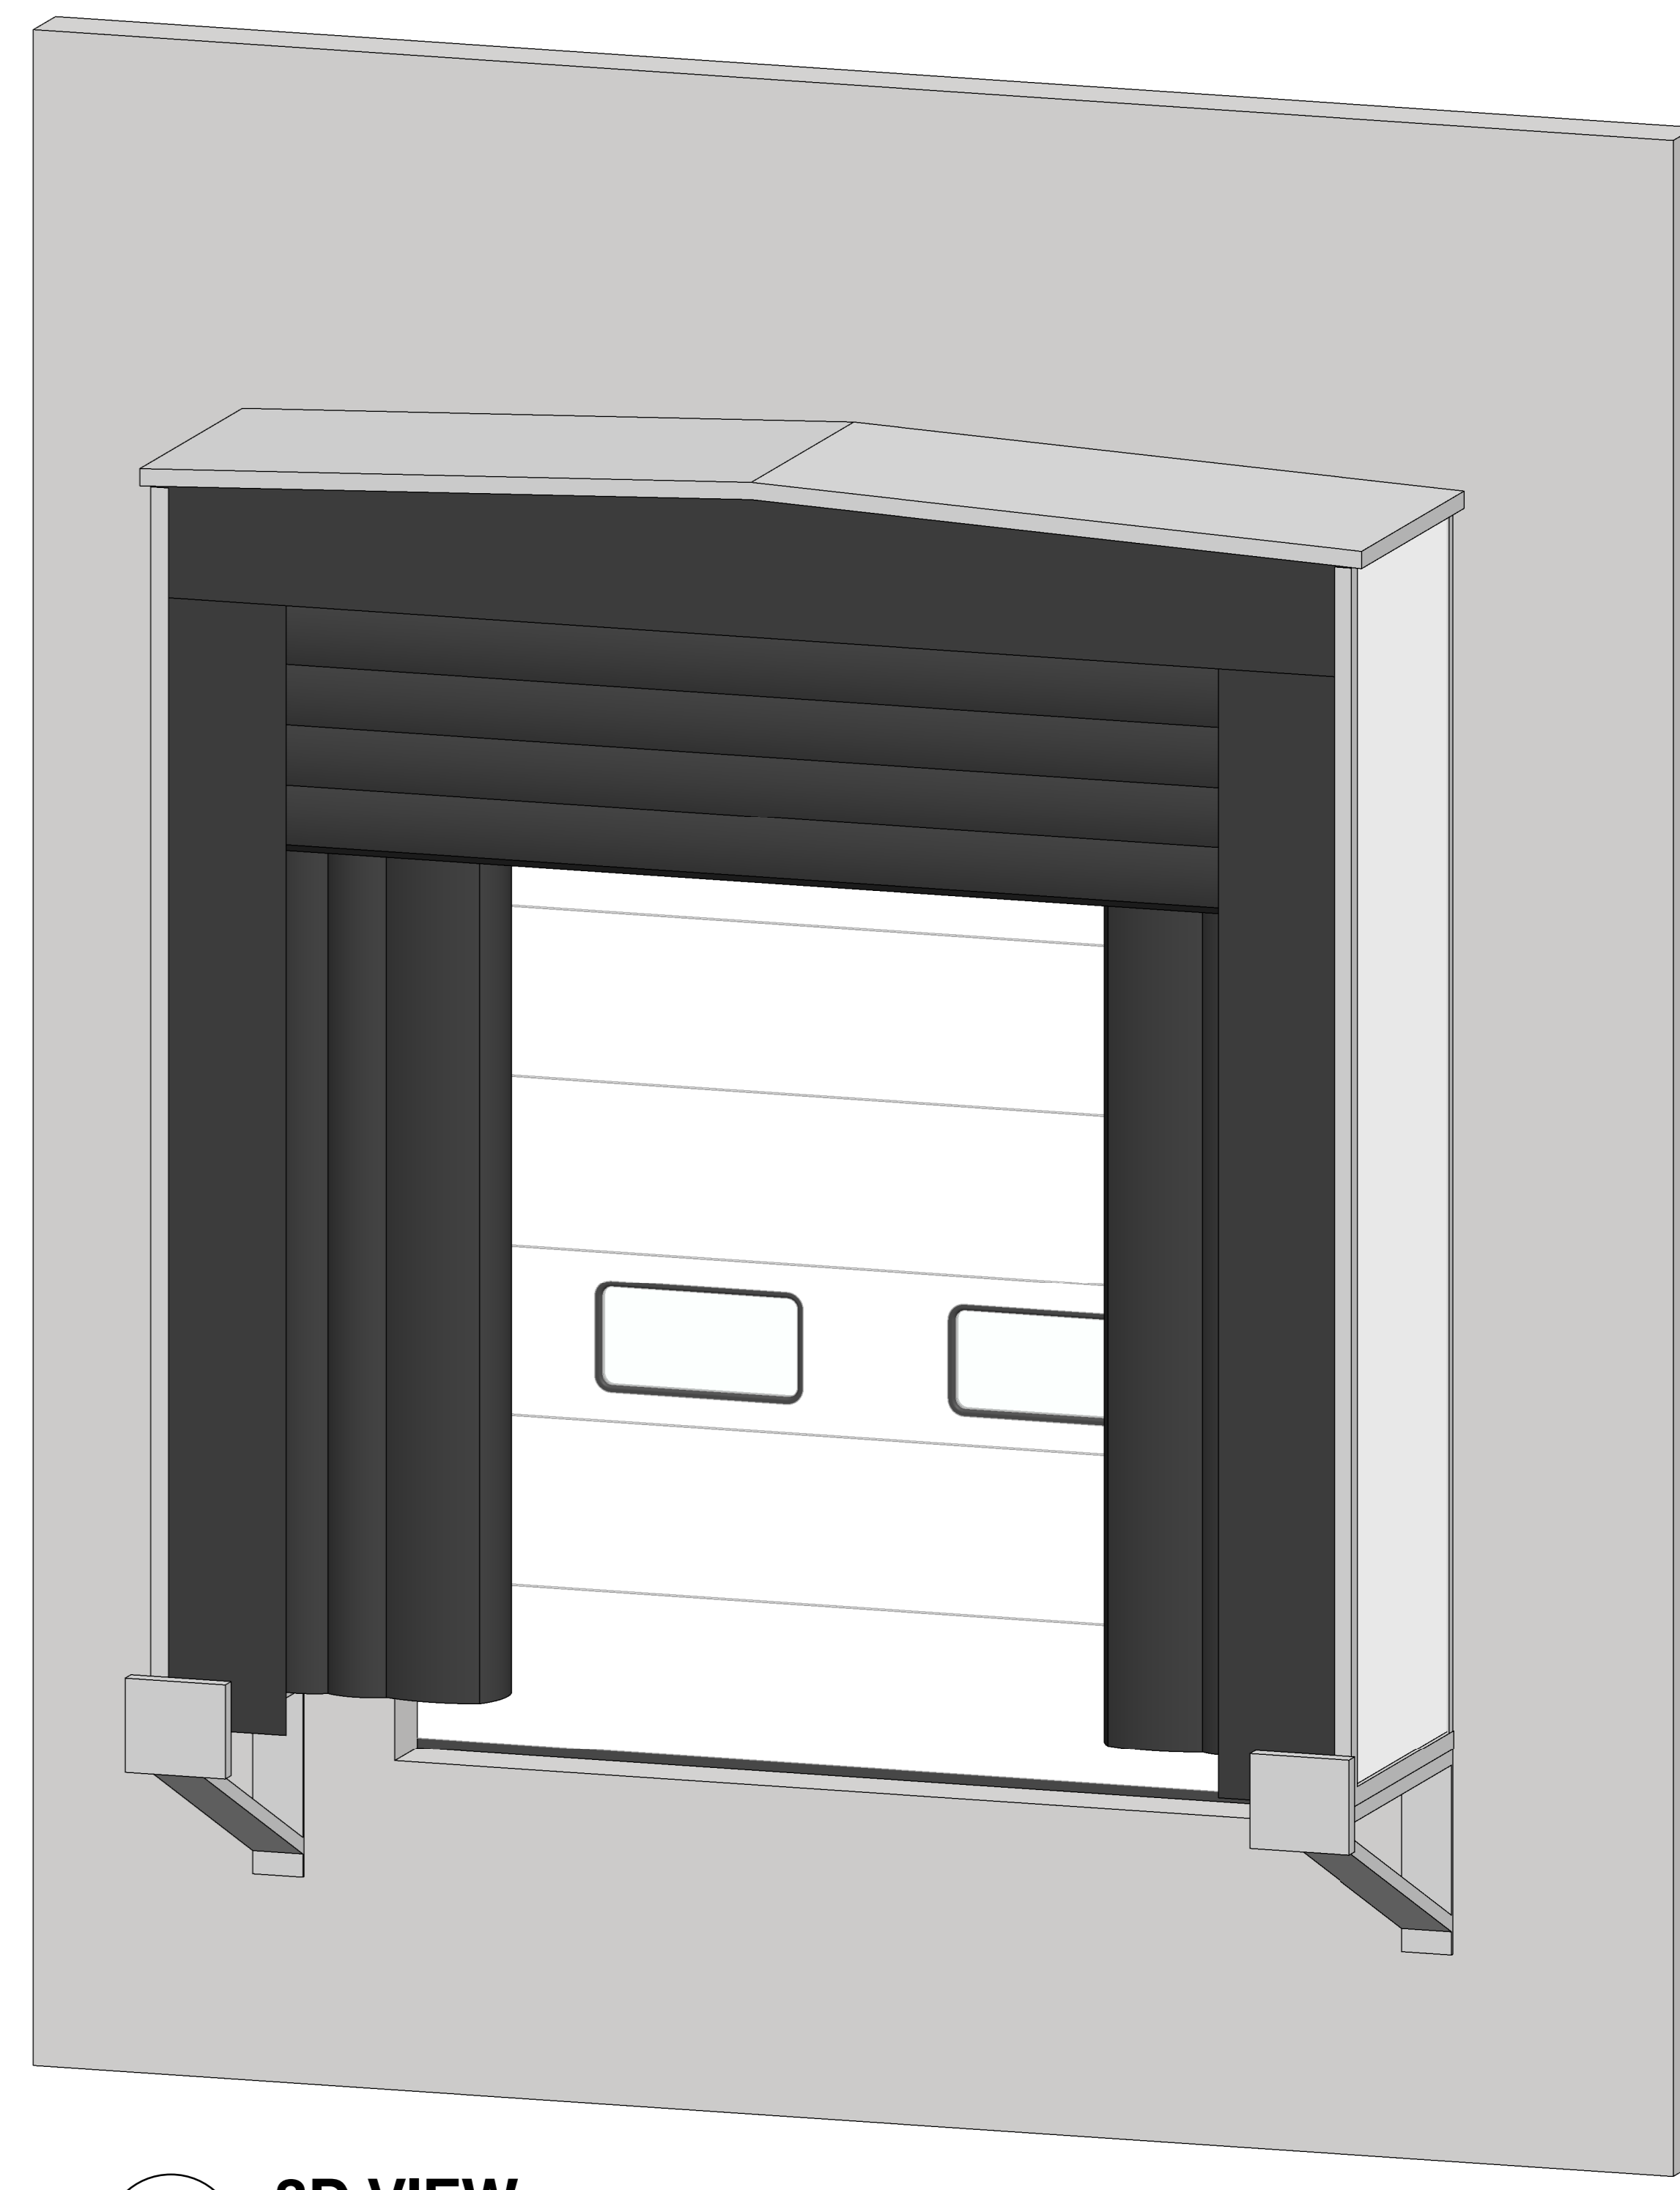

4 3D VIEW
SCALE: N.T.S.

NOTE:
CONTACT ULTI GROUP FOR ANY CUSTOMISATIONS
AND TO DISCUSS PROJECT SPECIFIC INFORMATION



www.ultigroup.co.nz
 sales@ultigroup.co.nz
 Phone: 0800 807 753
 68 McLaughlins Road, Wiri, Auckland, 2104

©Uliti Group Ltd, 2018

Uliti Stock Unit (PAF 66303-RevA)

No.	Description	Date

PLAN VIEW, ELEVATION AND 3D VIEW	
Project Number	-
Date	SEPTEMBER.12.2018
Drawn By	J.ENRIQUEZ
Scale	@ A0
*All dimensions are in millimeters unless otherwise specified	