 
 






 
 



MEASUREMENTS :

ORDER HEIGHT	*HEADROOM	*RAIL DEPTH
0 mm to 3080 mm	410 mm	140 mm
3081 mm to 4300 mm	520 mm	160 mm
4031 mm to 5520 mm	630 mm	180 mm
5521 mm to 6740 mm	770 mm	200 mm
6741 mm to 7960 mm	890 mm	220 mm


COLOUR SELECTION CHART :

 RAL 3002 CARMINE RED	 RAL 5010 GENTIAN BLUE	 RAL 5017 TRAFFIC BLUE	 RAL 6005 MOSS GREEN	 RAL 7016 ANTHRACITE GREY
 RAL 7032 PEBBLE GREY	 RAL 9002 GREY WHITE	 RAL 9006 WHITE ALUMINIUM	 RAL 9007 GREY ALUMINIUM	 RAL 9016 TRAFFIC WHITE

   
NOTE:
ORDER DOORS BY FINISH
TRIMMED OPENING DIMENSIONS
(BETWEEN JAMB)

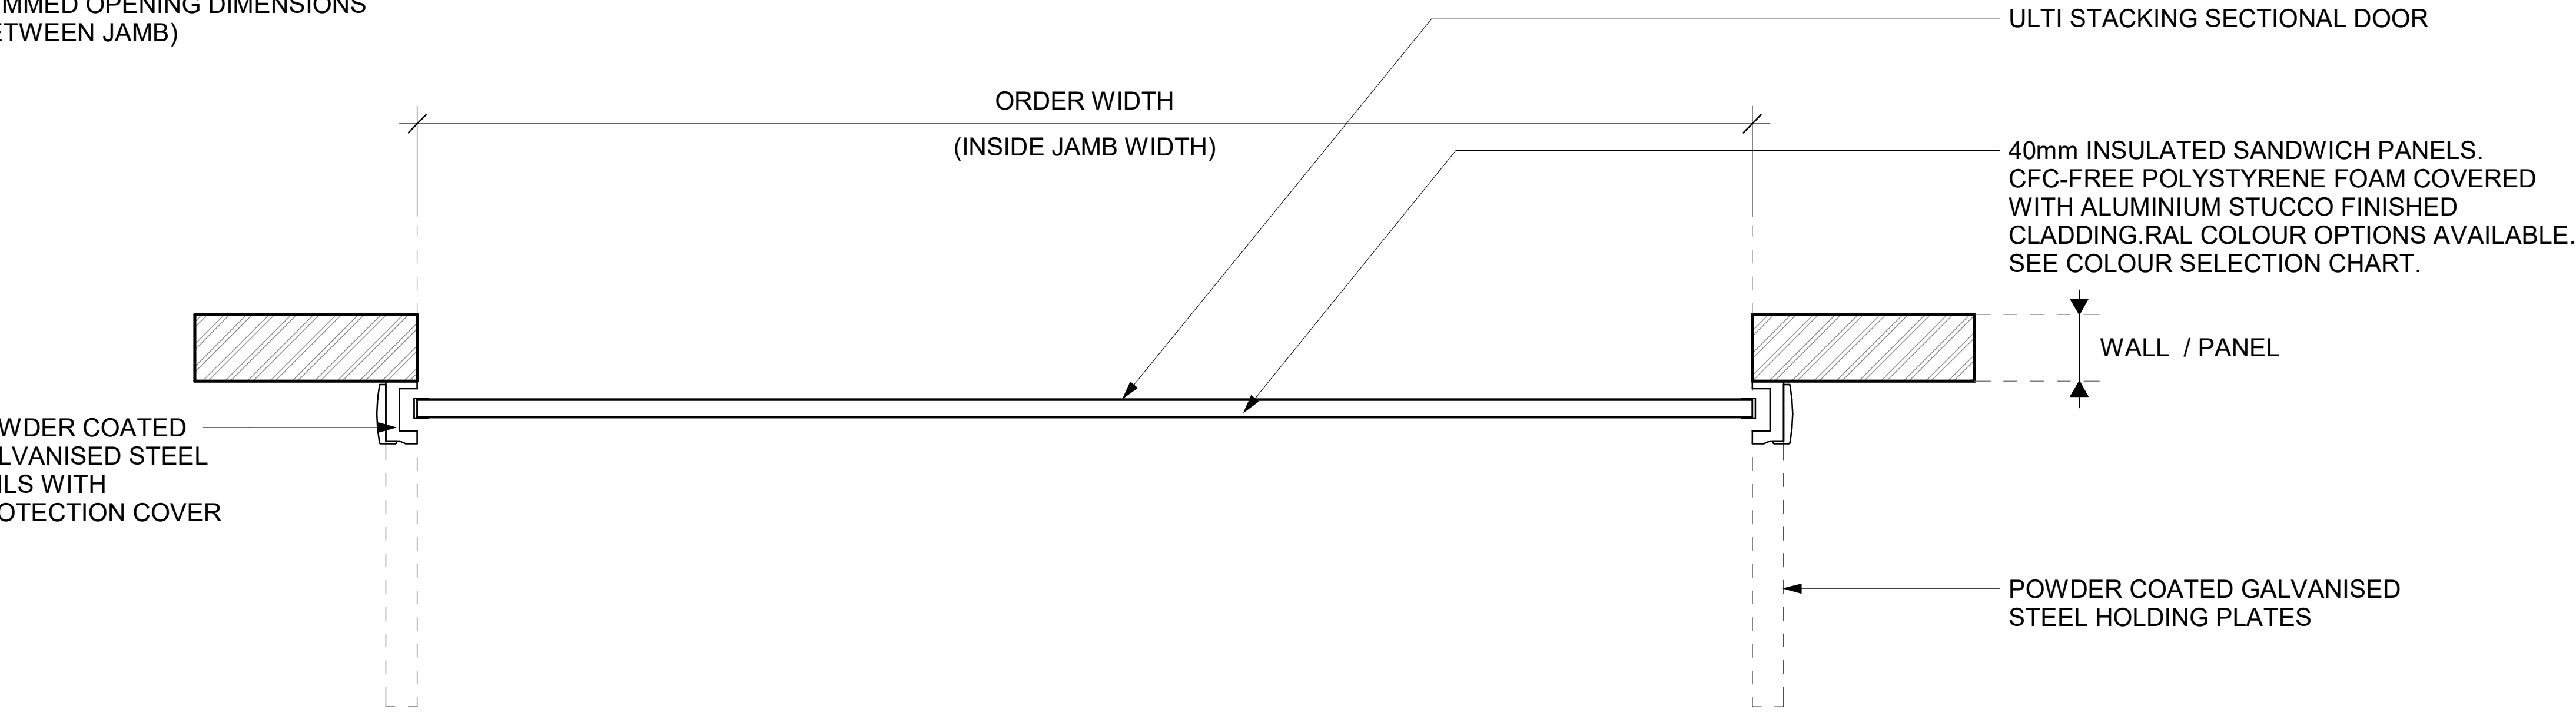


1 FLOOR PLAN VIEW
SCALE: 1:10 MTS.

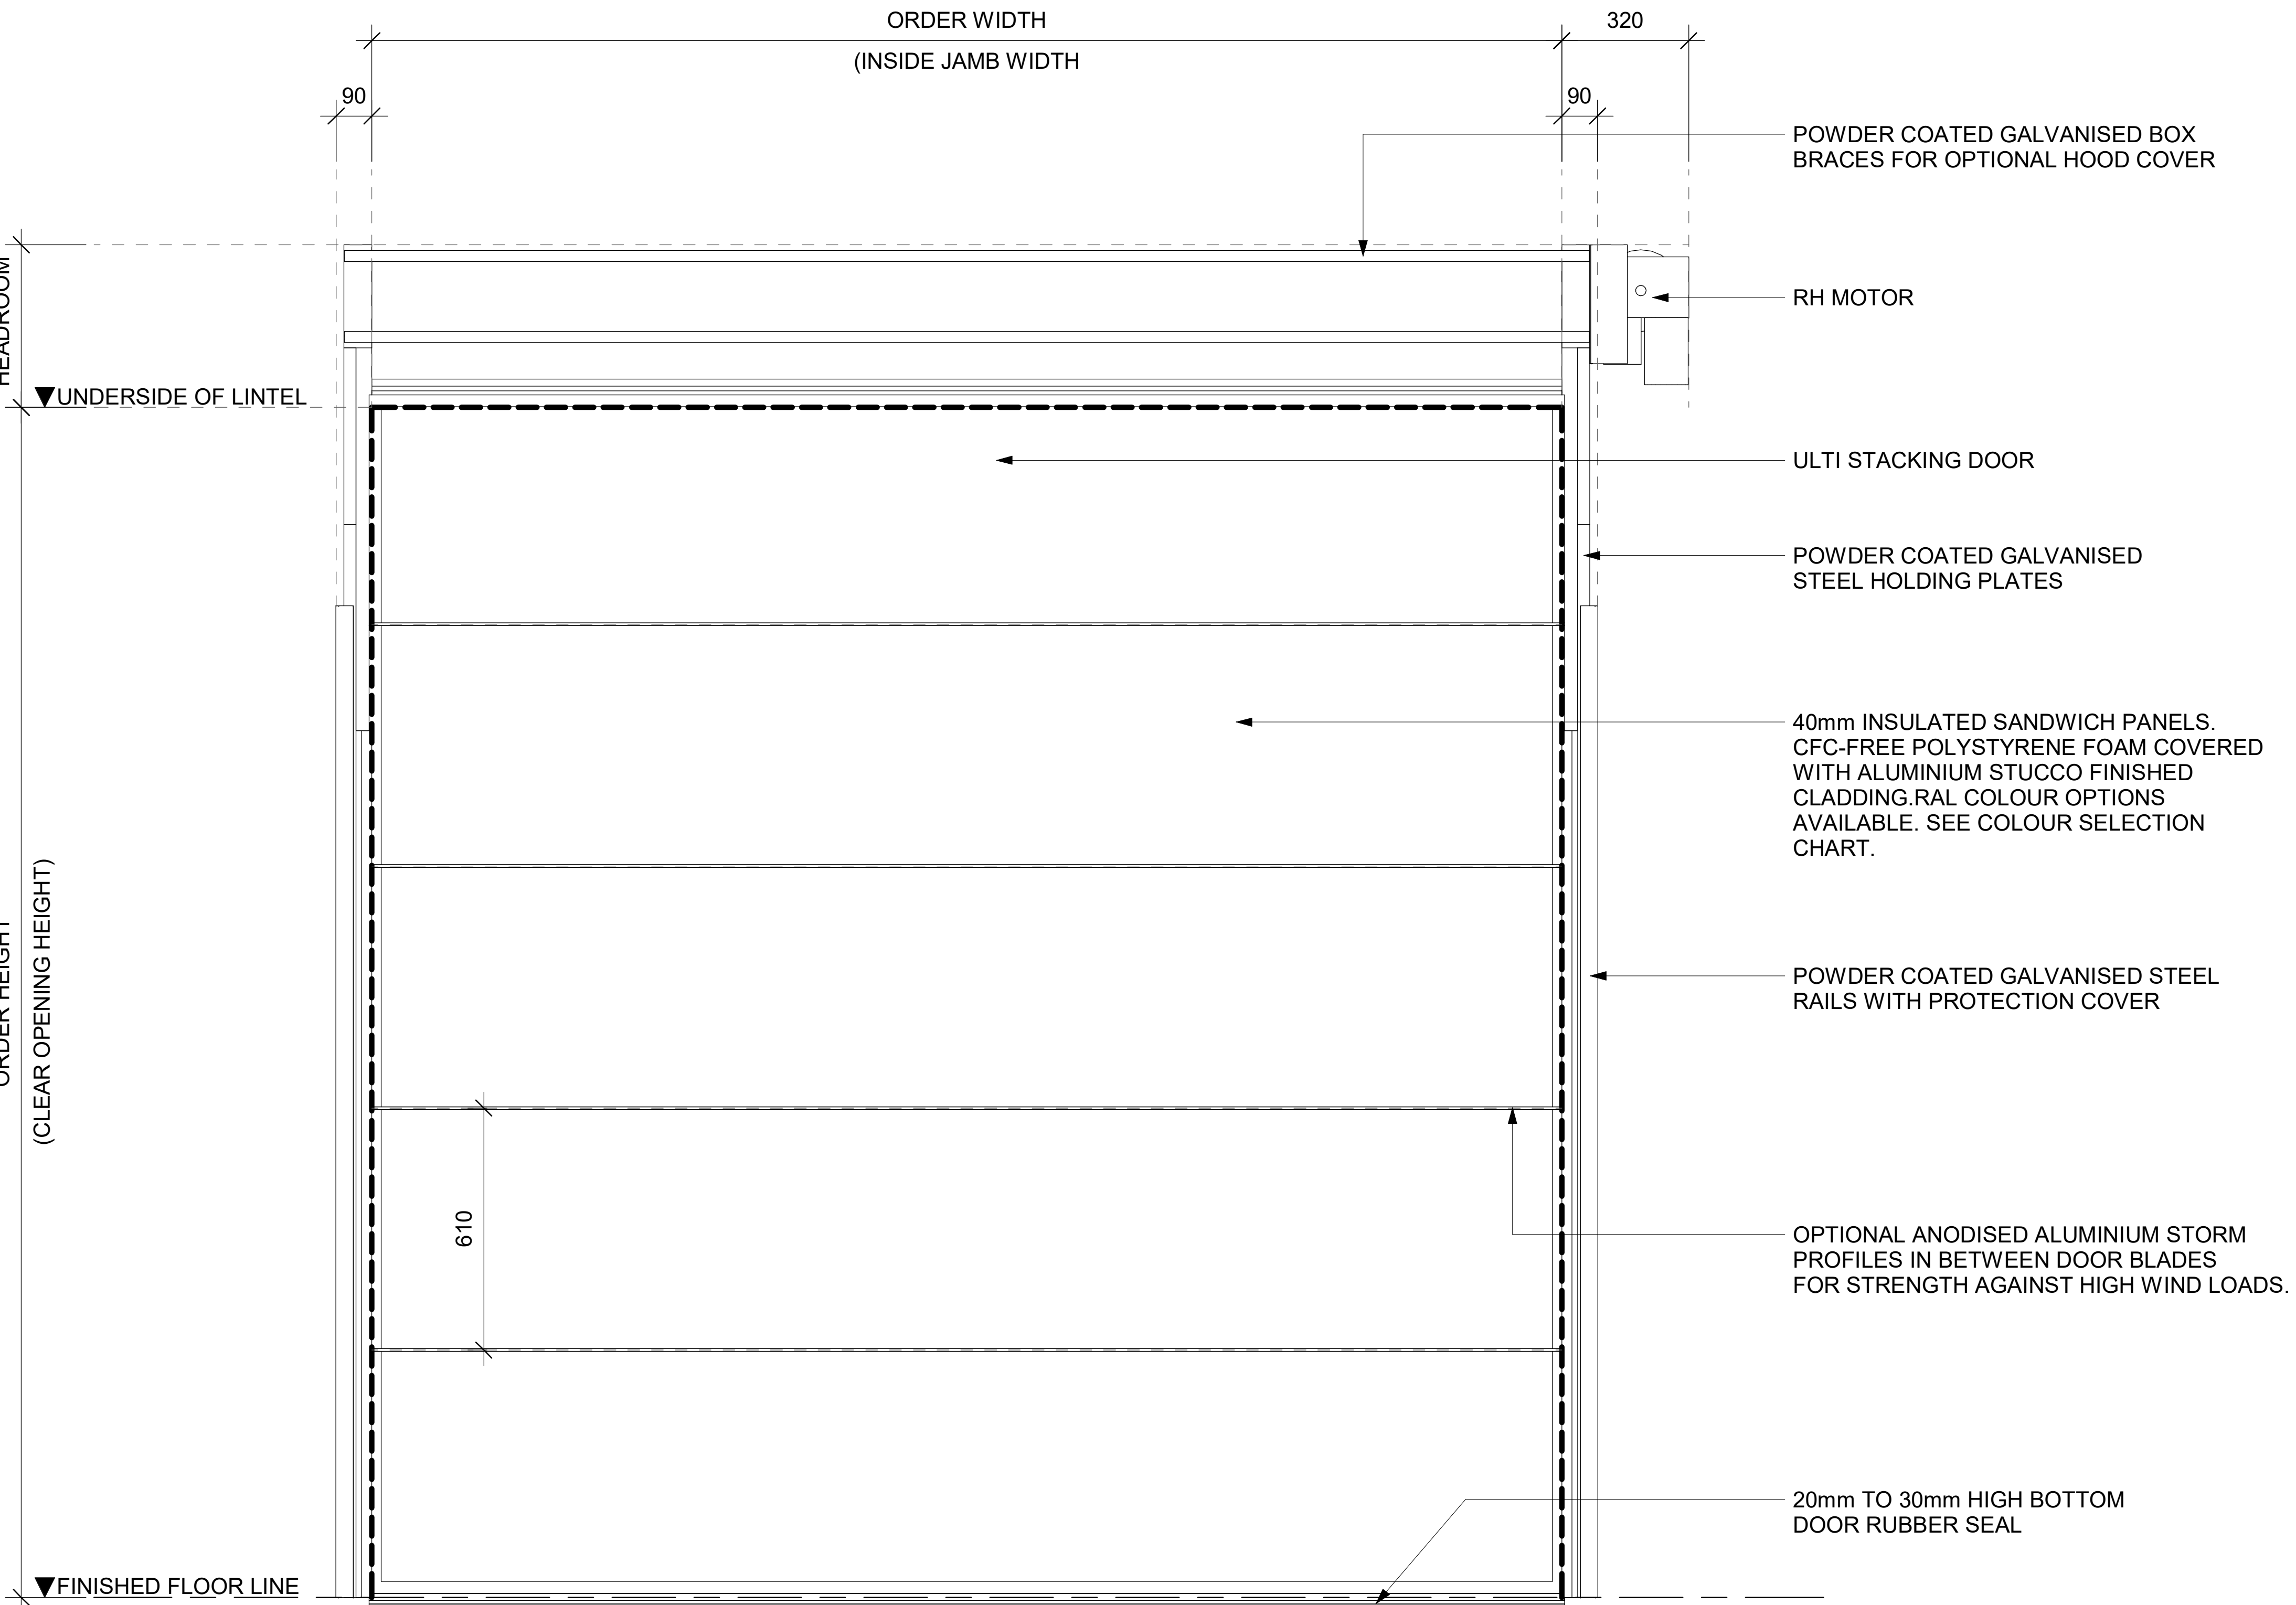

2 FRONT ELEVATION VIEW
SCALE: 1:10 MTS.

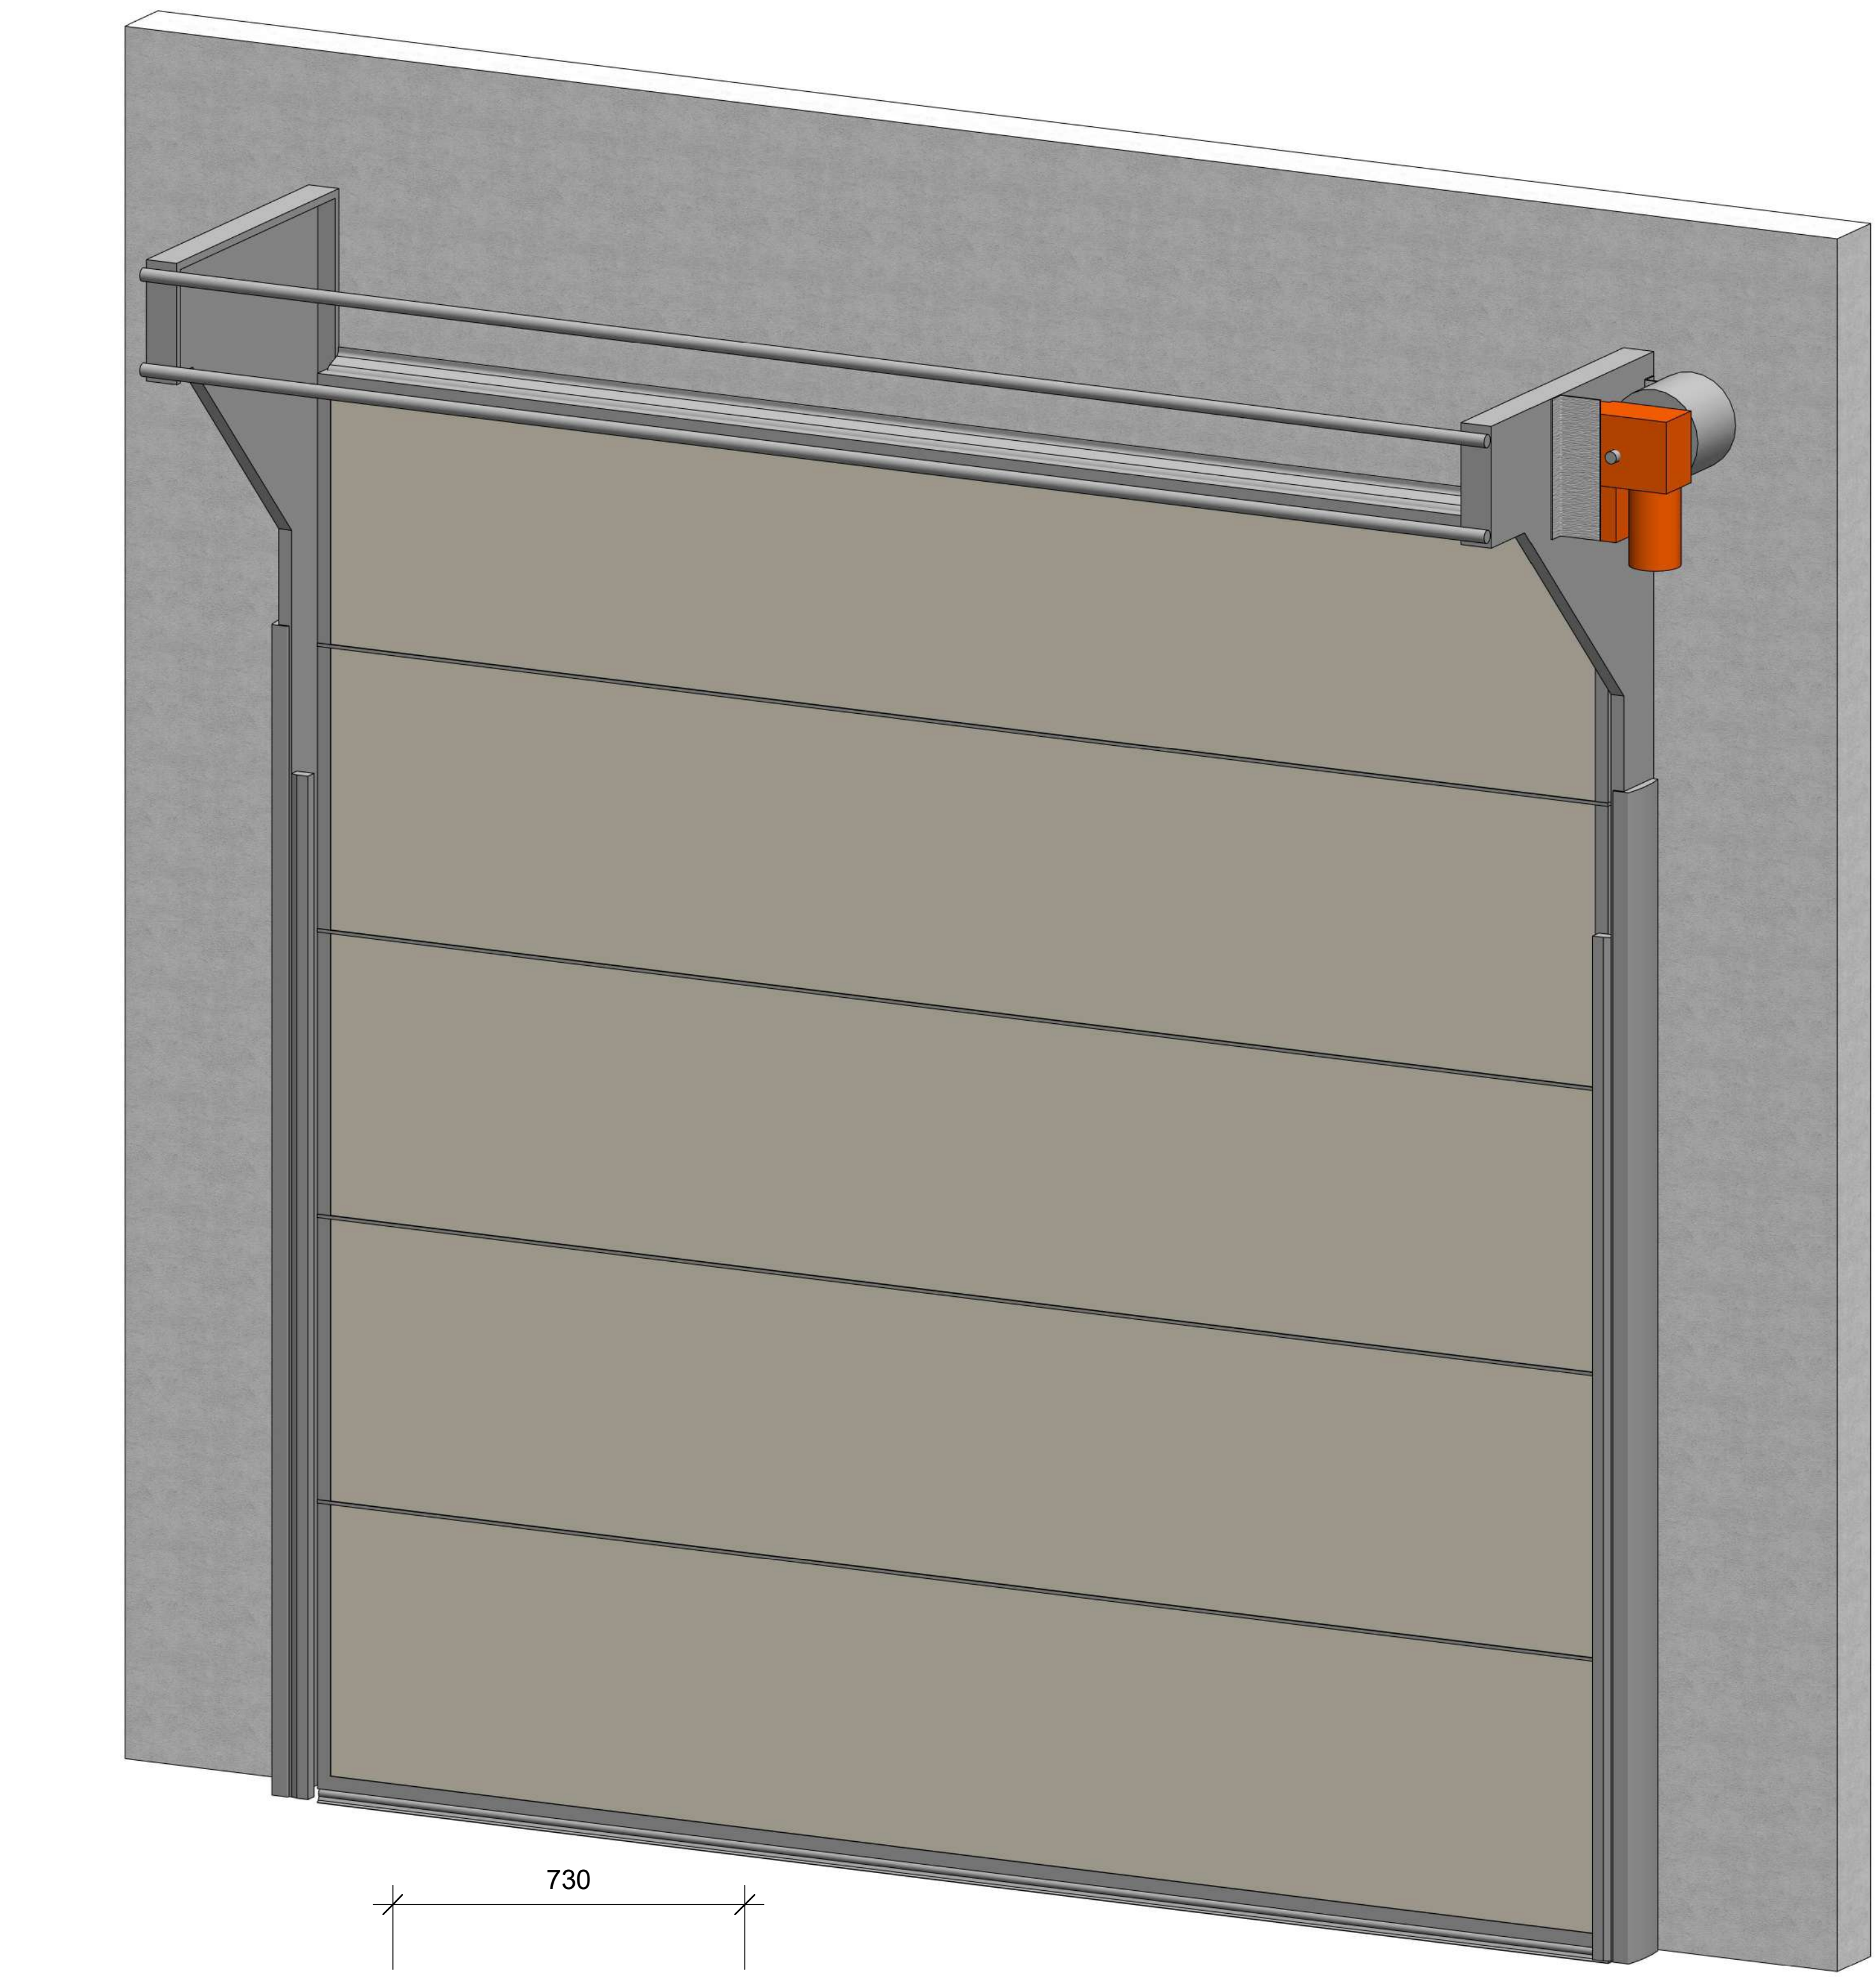

4 3D VIEW
SCALE: N.T.S.

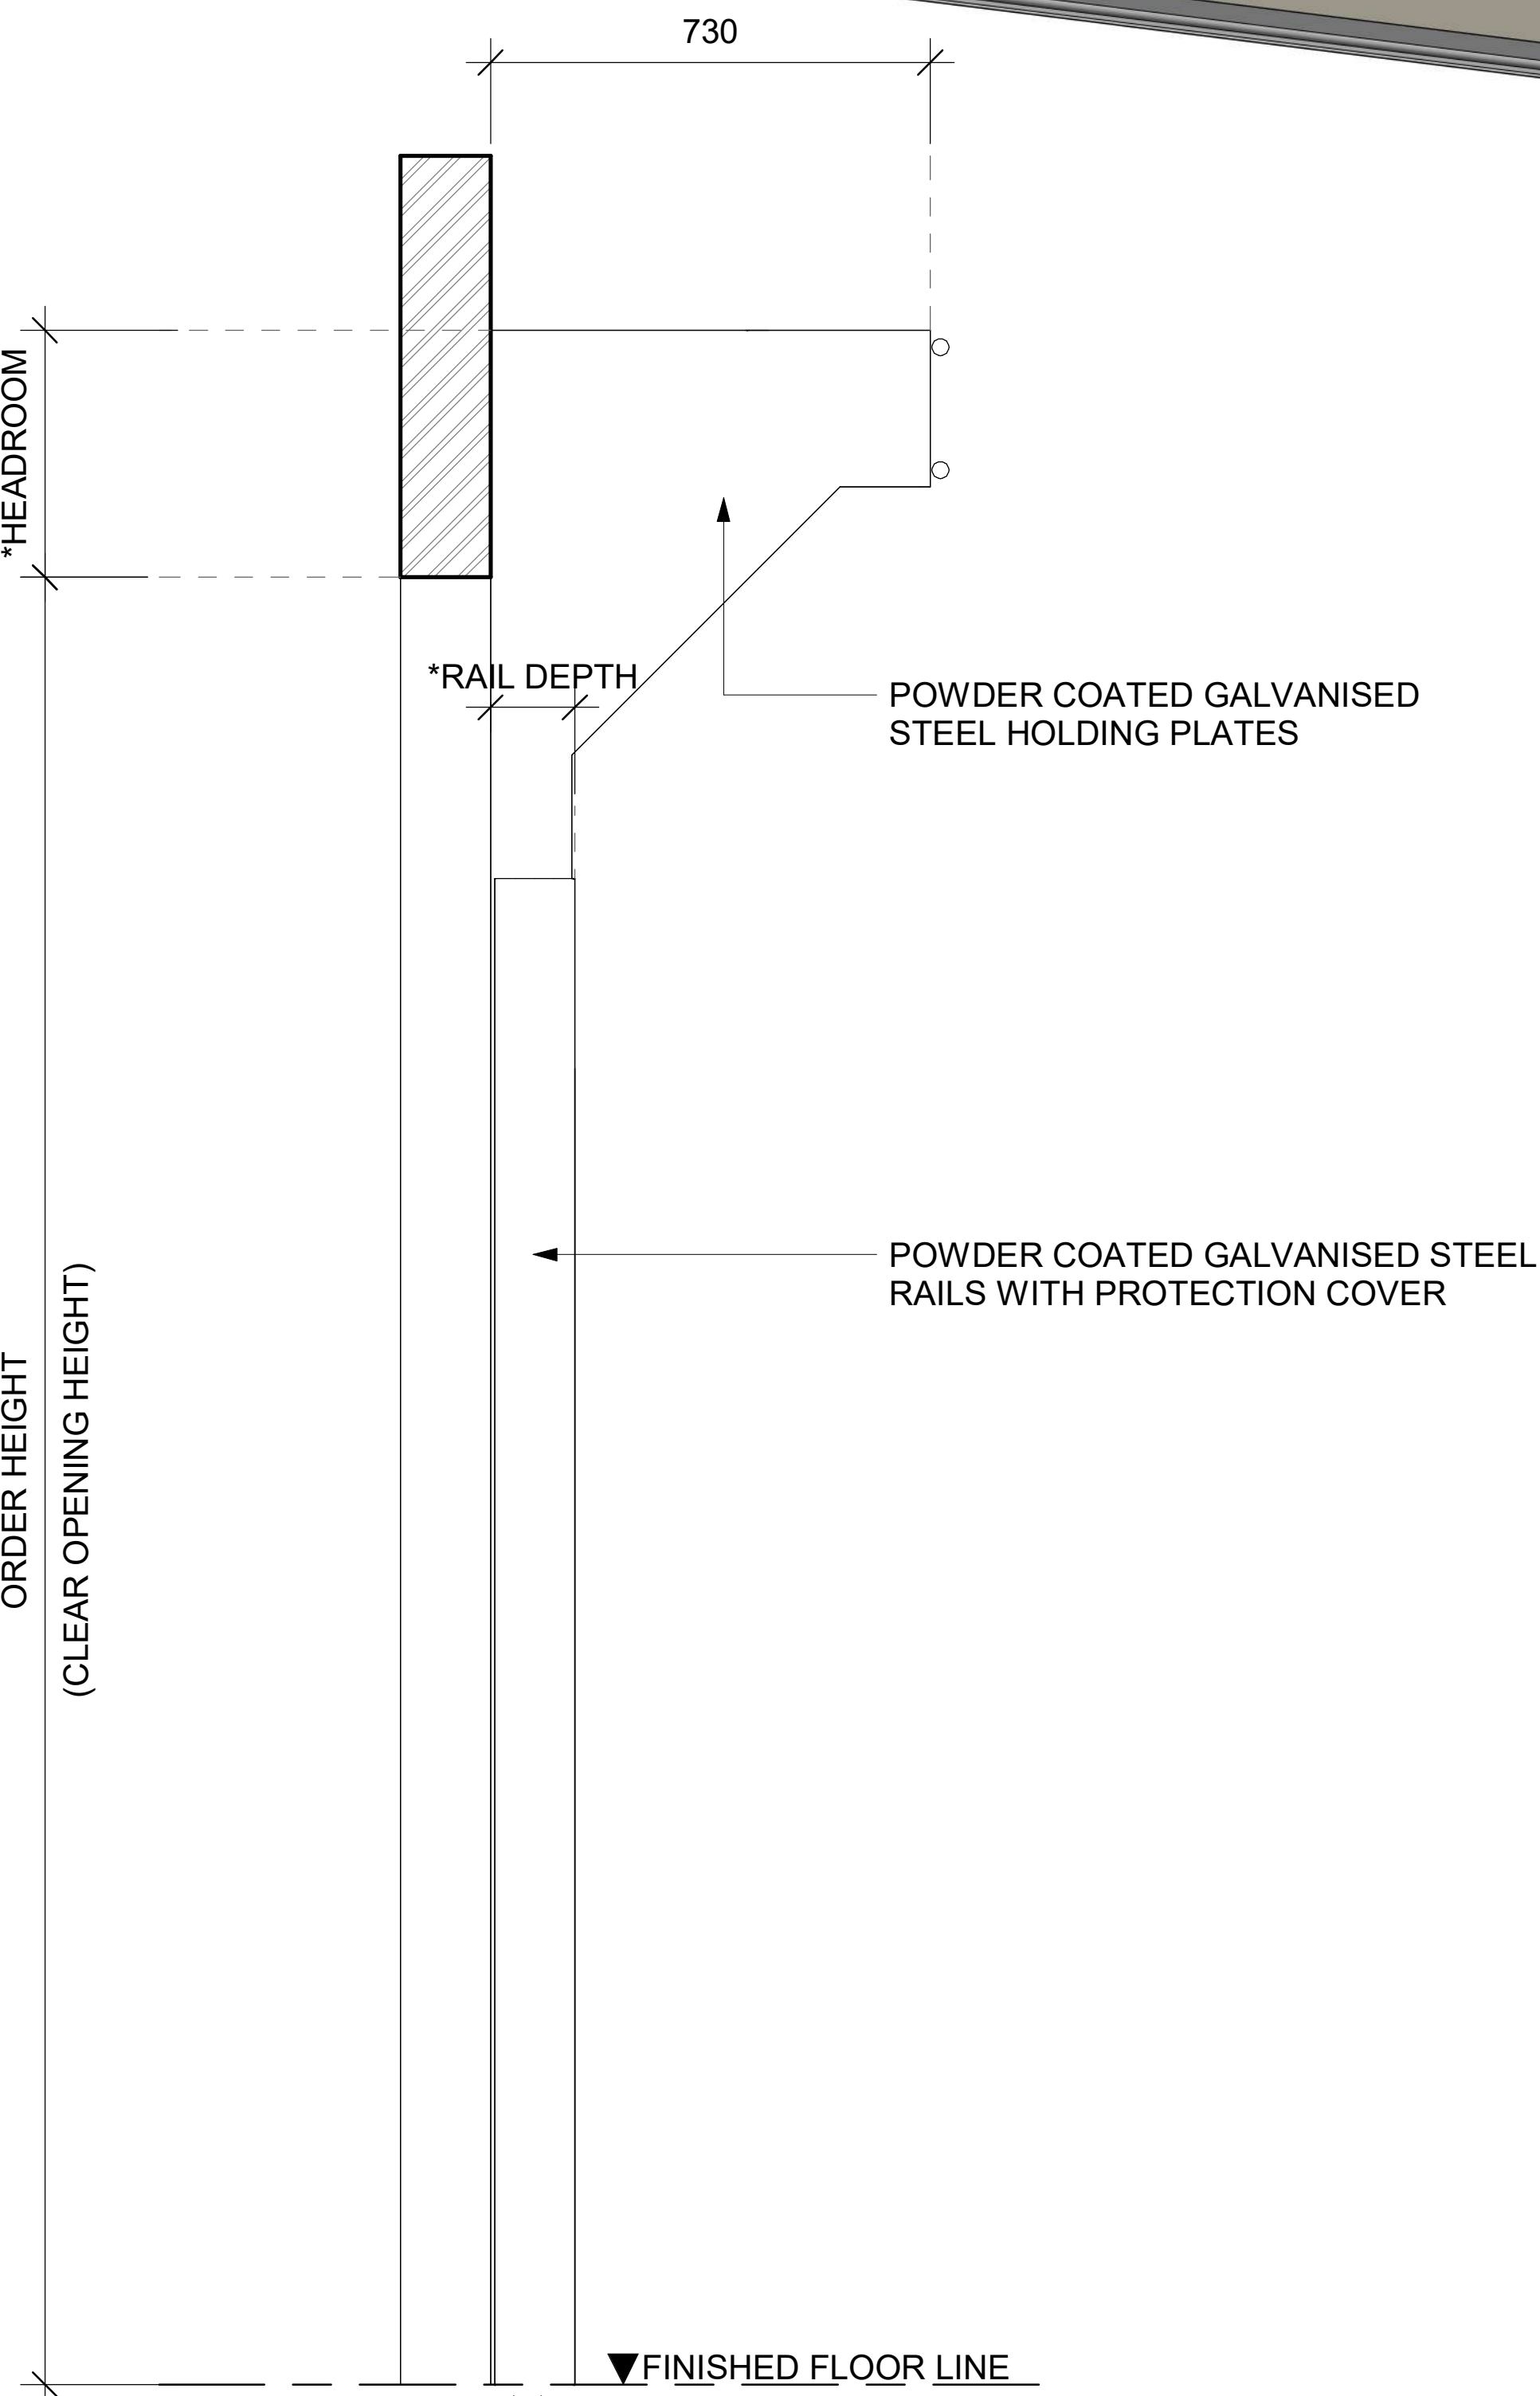

3 SIDE ELEVATION VIEW
SCALE: 1:10 MTS.

ulti
group

© Ulti Group Ltd, 2019

NOTE:
CONTACT ULTI GROUP FOR ANY
CUSTOMISATIONS AND TO DISCUSS
PROJECT SPECIFIC INFORMATION

www.ultigroup.co.nz
sales@ultigroup.co.nz
Phone: 0800 807 753
68 McLaughlins Road, Wiri, Auckland, 2104

REVISIONS			
REV.	DESCRIPTION	BY	DATE
-	-	-	-

TITLE:
ULTI STACKING SECTIONAL DOOR

PROJECT CLIENT:
-

ULTI PROJECT REFERENCE NO. :
-

SHEET NO. : 1 OF 1	DATE : JUNE 5, 2018
-----------------------	------------------------

DRAWING NUMBER :
STACKING-001

APPROVED BY :
-

DRAWN BY :
J.ENRIQUEZ

SCALE : As indicated	SHT. SIZE : A0
-------------------------	-------------------

*All dimensions are in millimeters unless otherwise specified