


1 FRONT ELEVATION VIEW
SCALE: 1:12 MTS.

NOTE:
ORDER DOORS BY CLEAR
OPENING DIMENSIONS
REQUIRED

WALL / PANEL
(BY OTHERS)

GALVANISED STEEL
FRAME STRUCTURE


2 FLOOR PLAN VIEW
SCALE: 1:12 MTS.

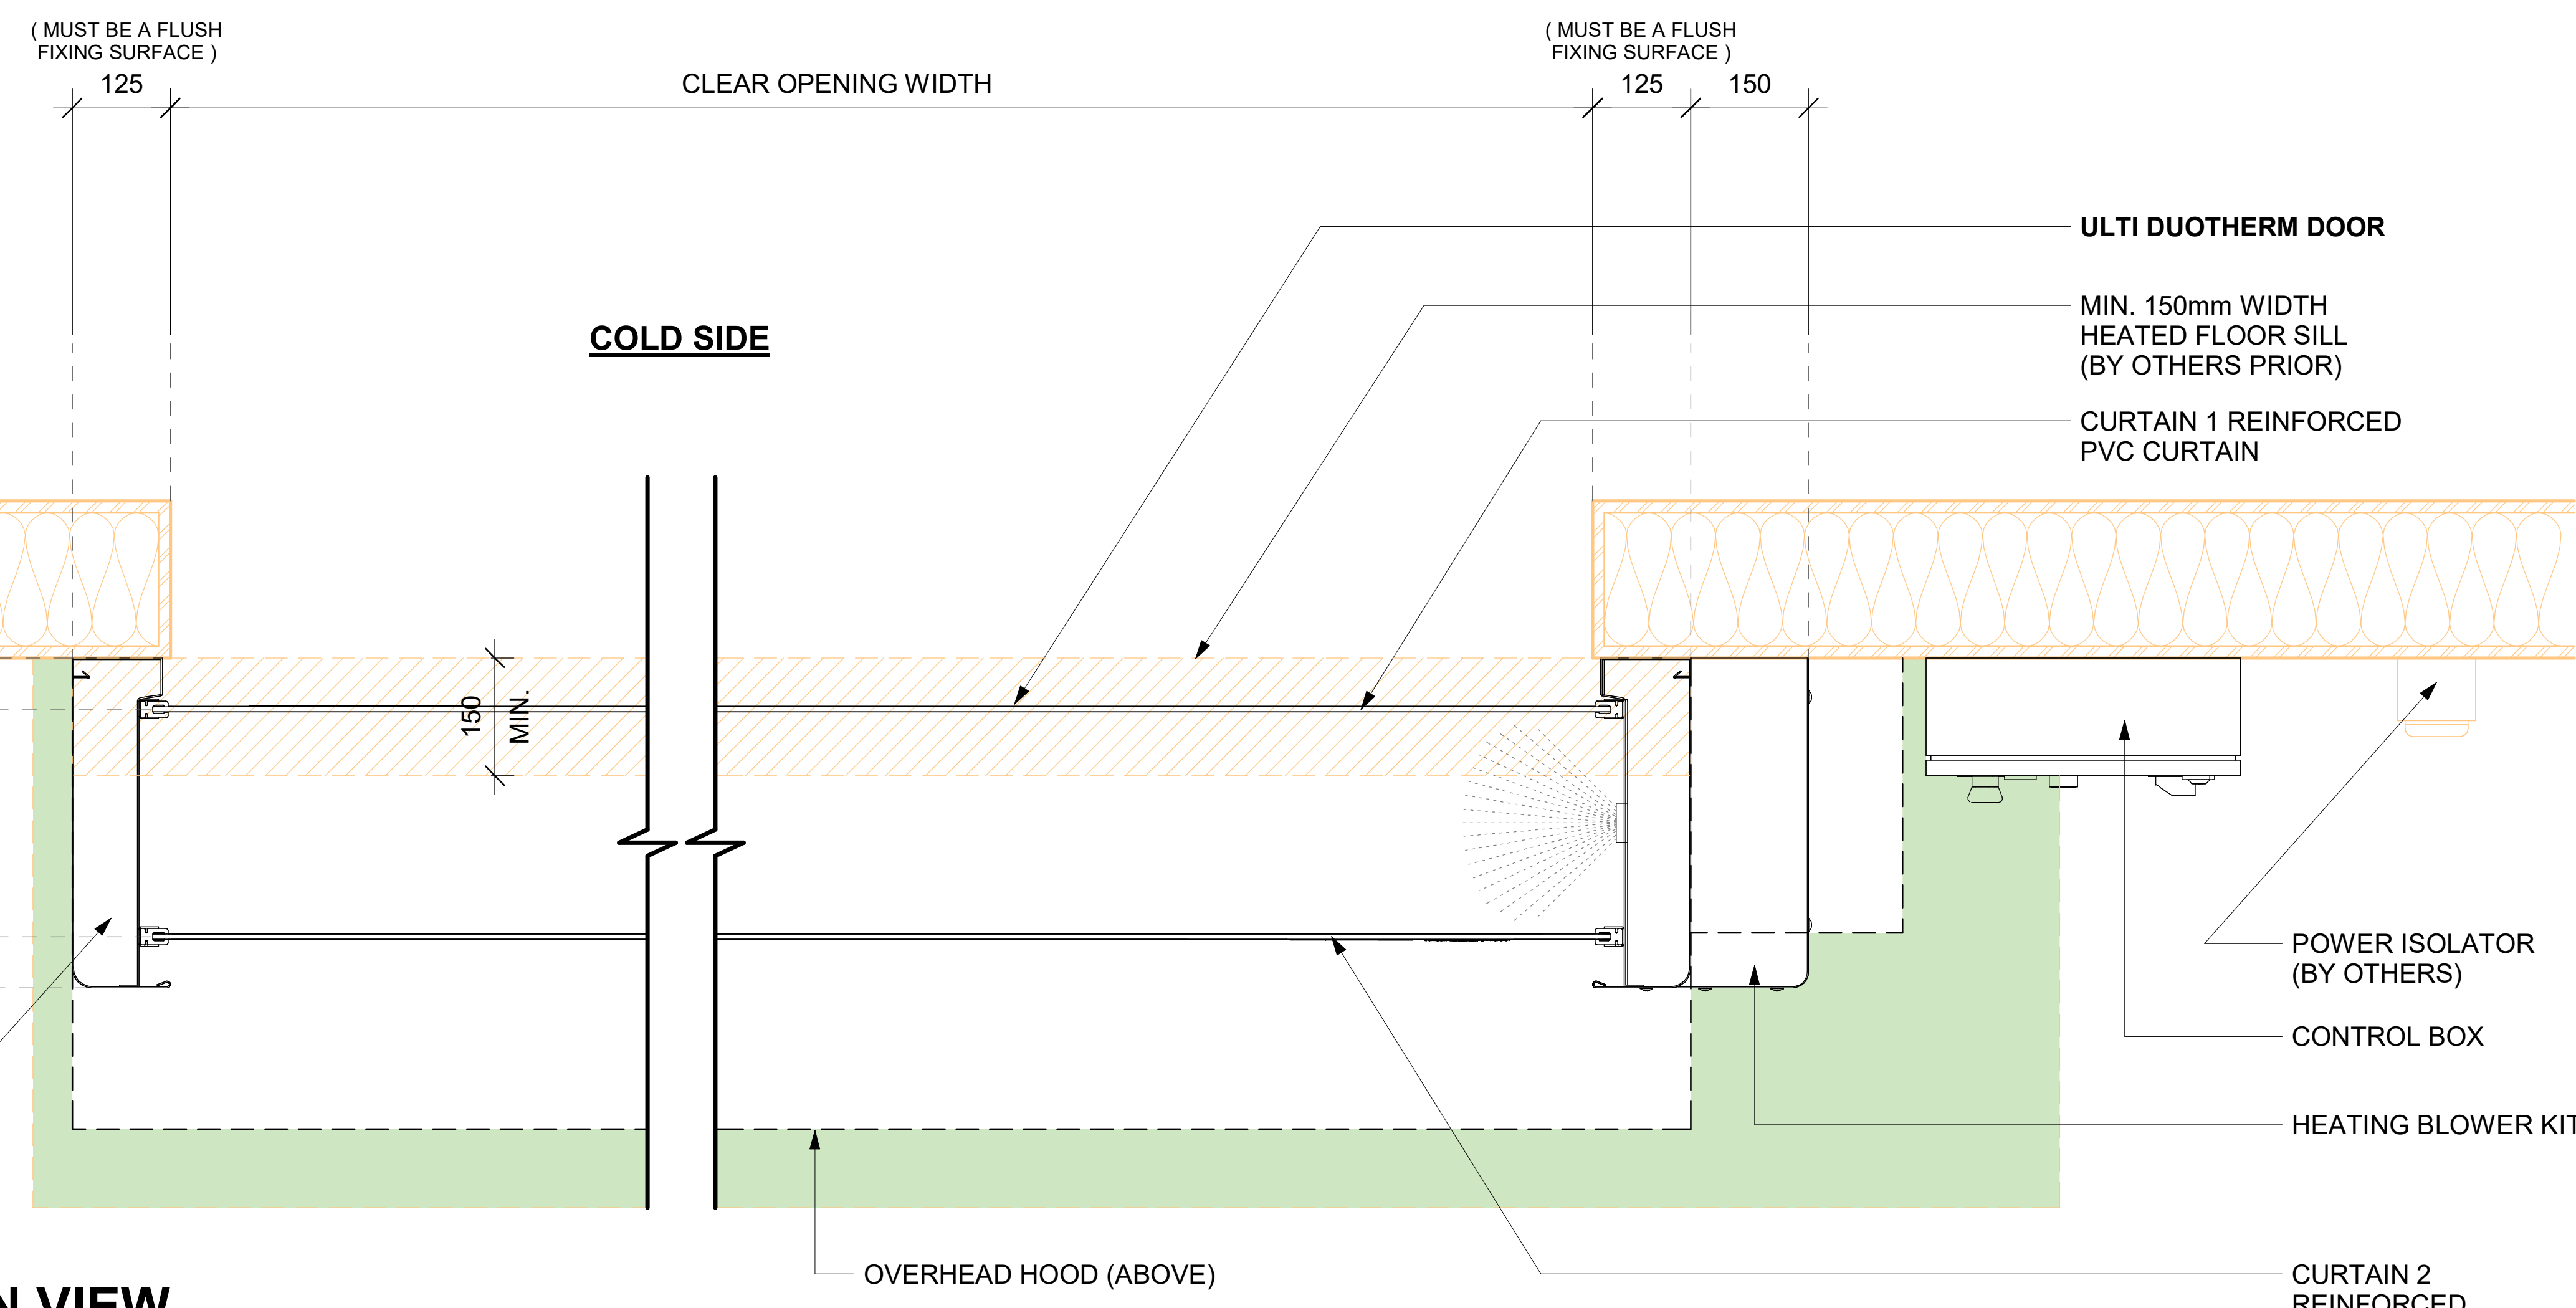

COLD SIDE

WARM SIDE


* EVAPORATIVE COOLING
HUMIDITY CONTROL REQUIRED
TO 'WARM SIDE' ROOM

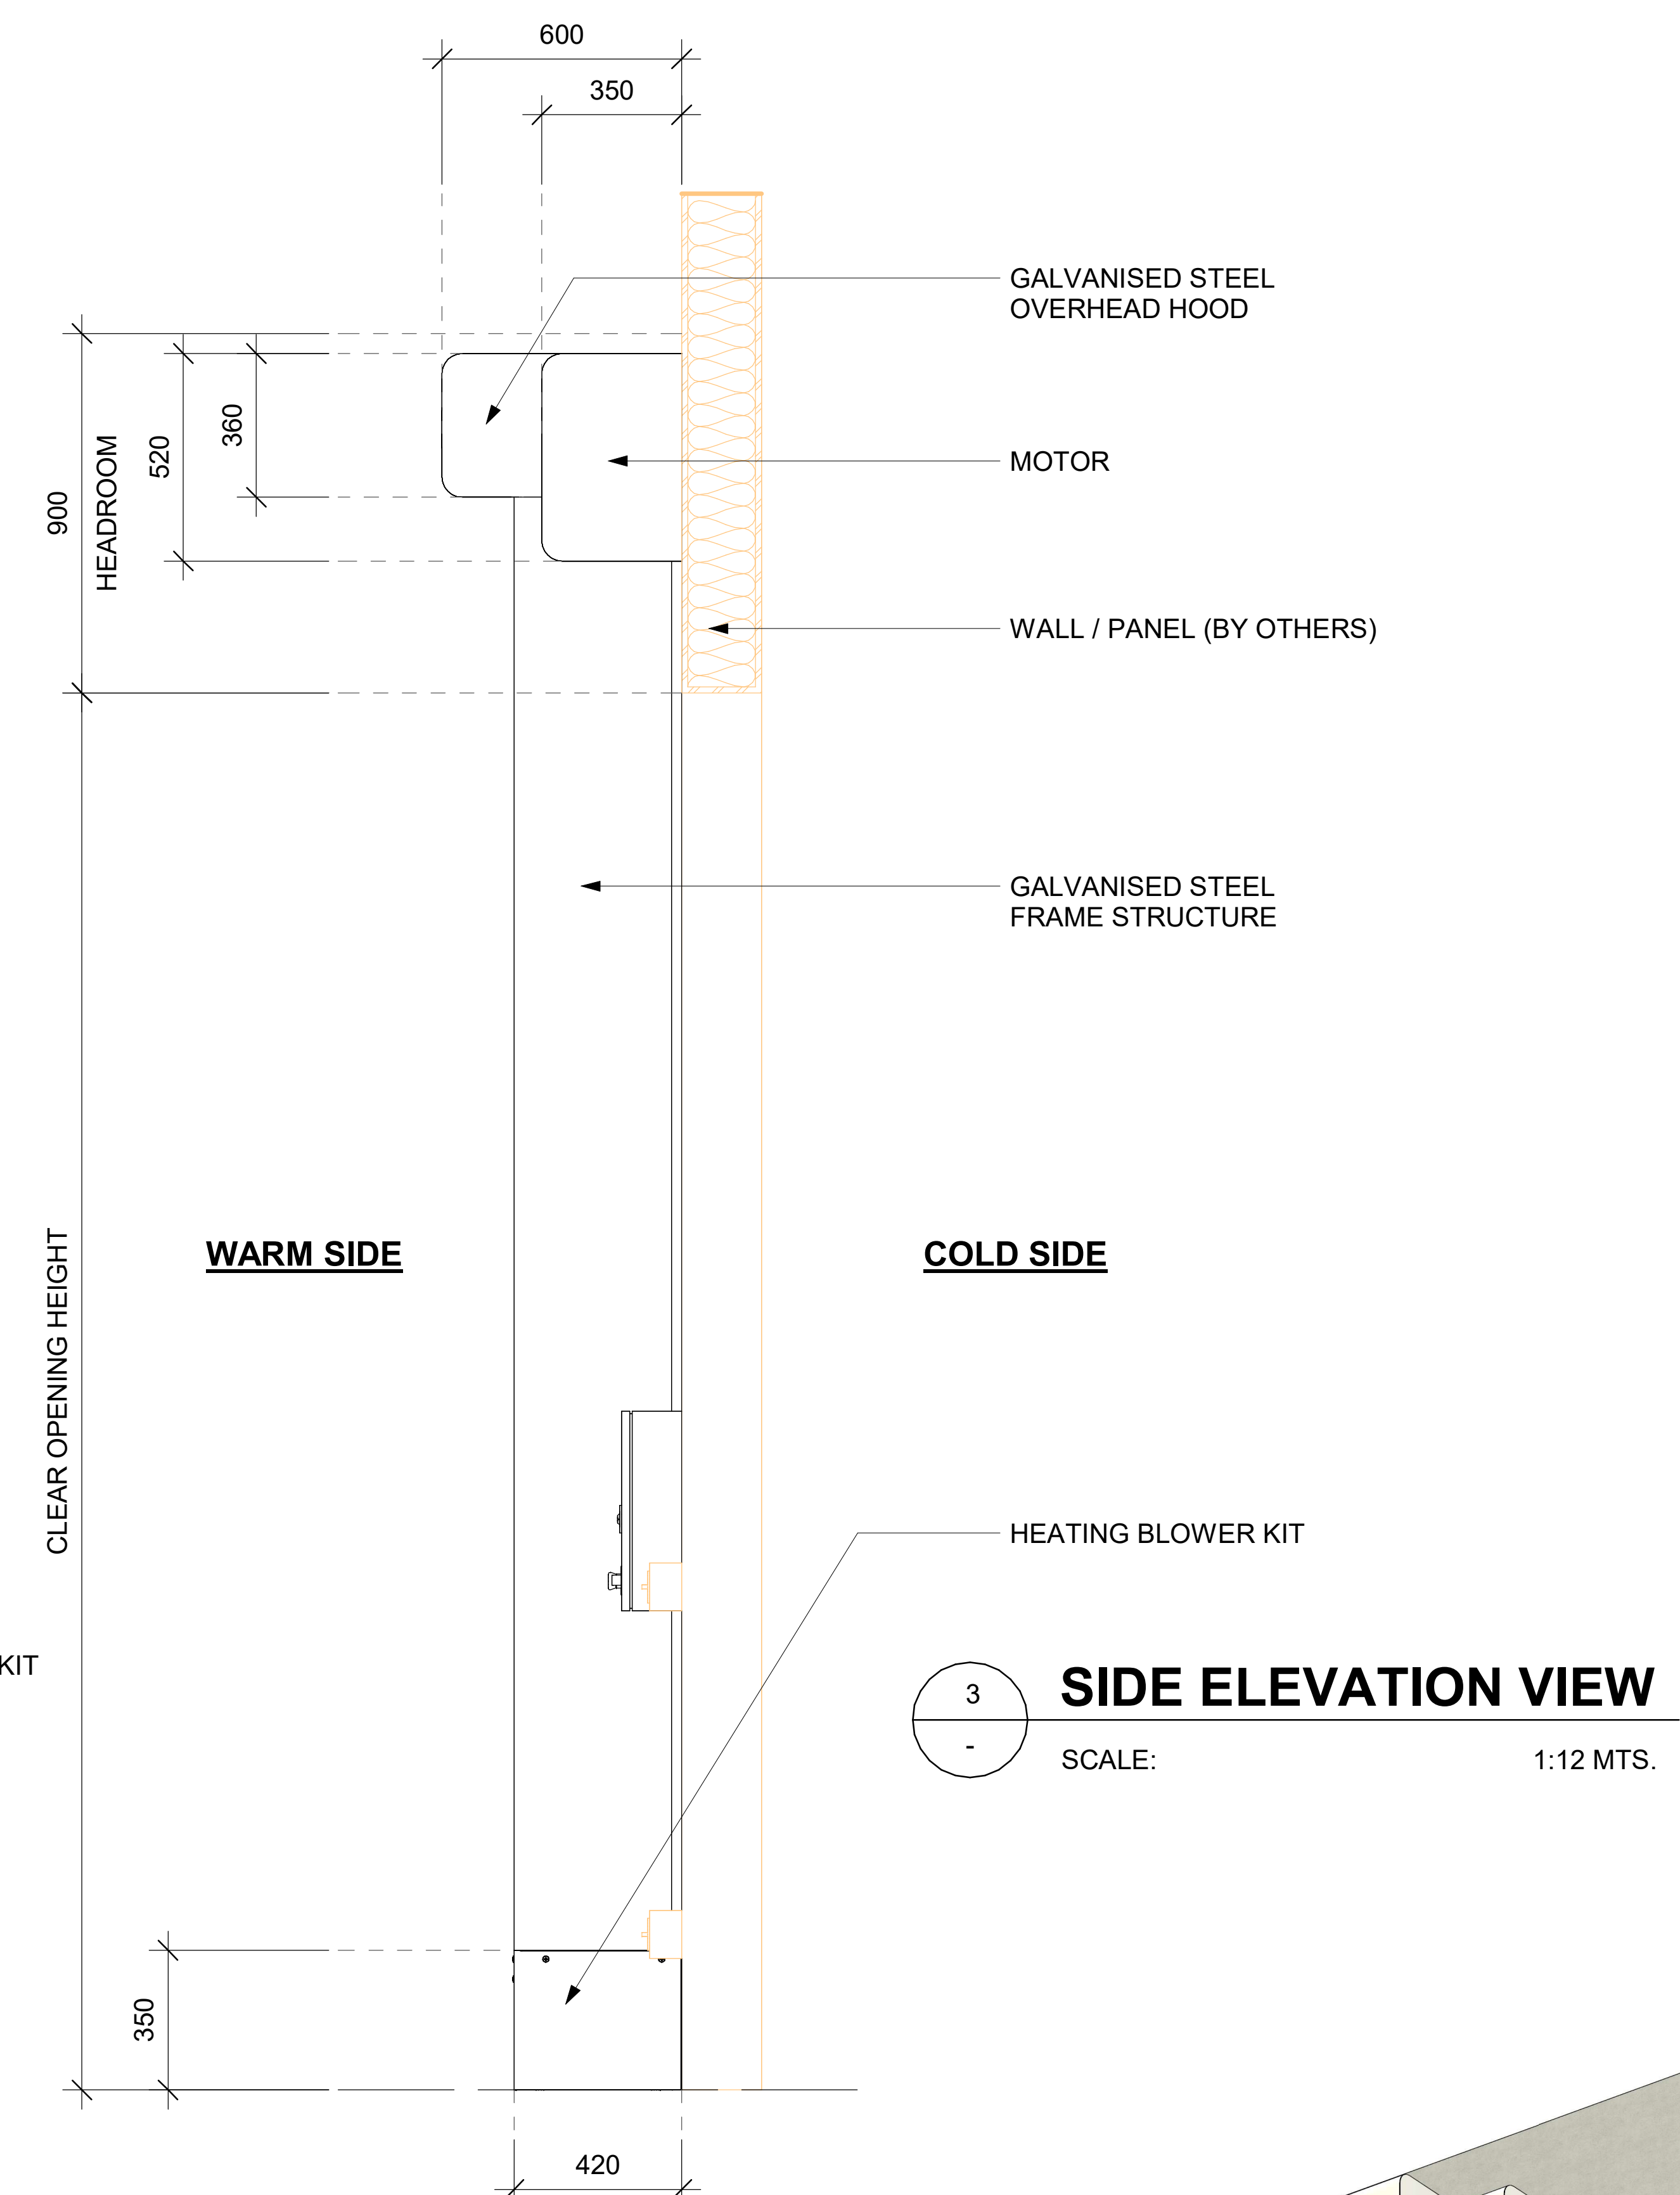

WARM SIDE

COLD SIDE

4 3D VIEW
SCALE: N.T.S.

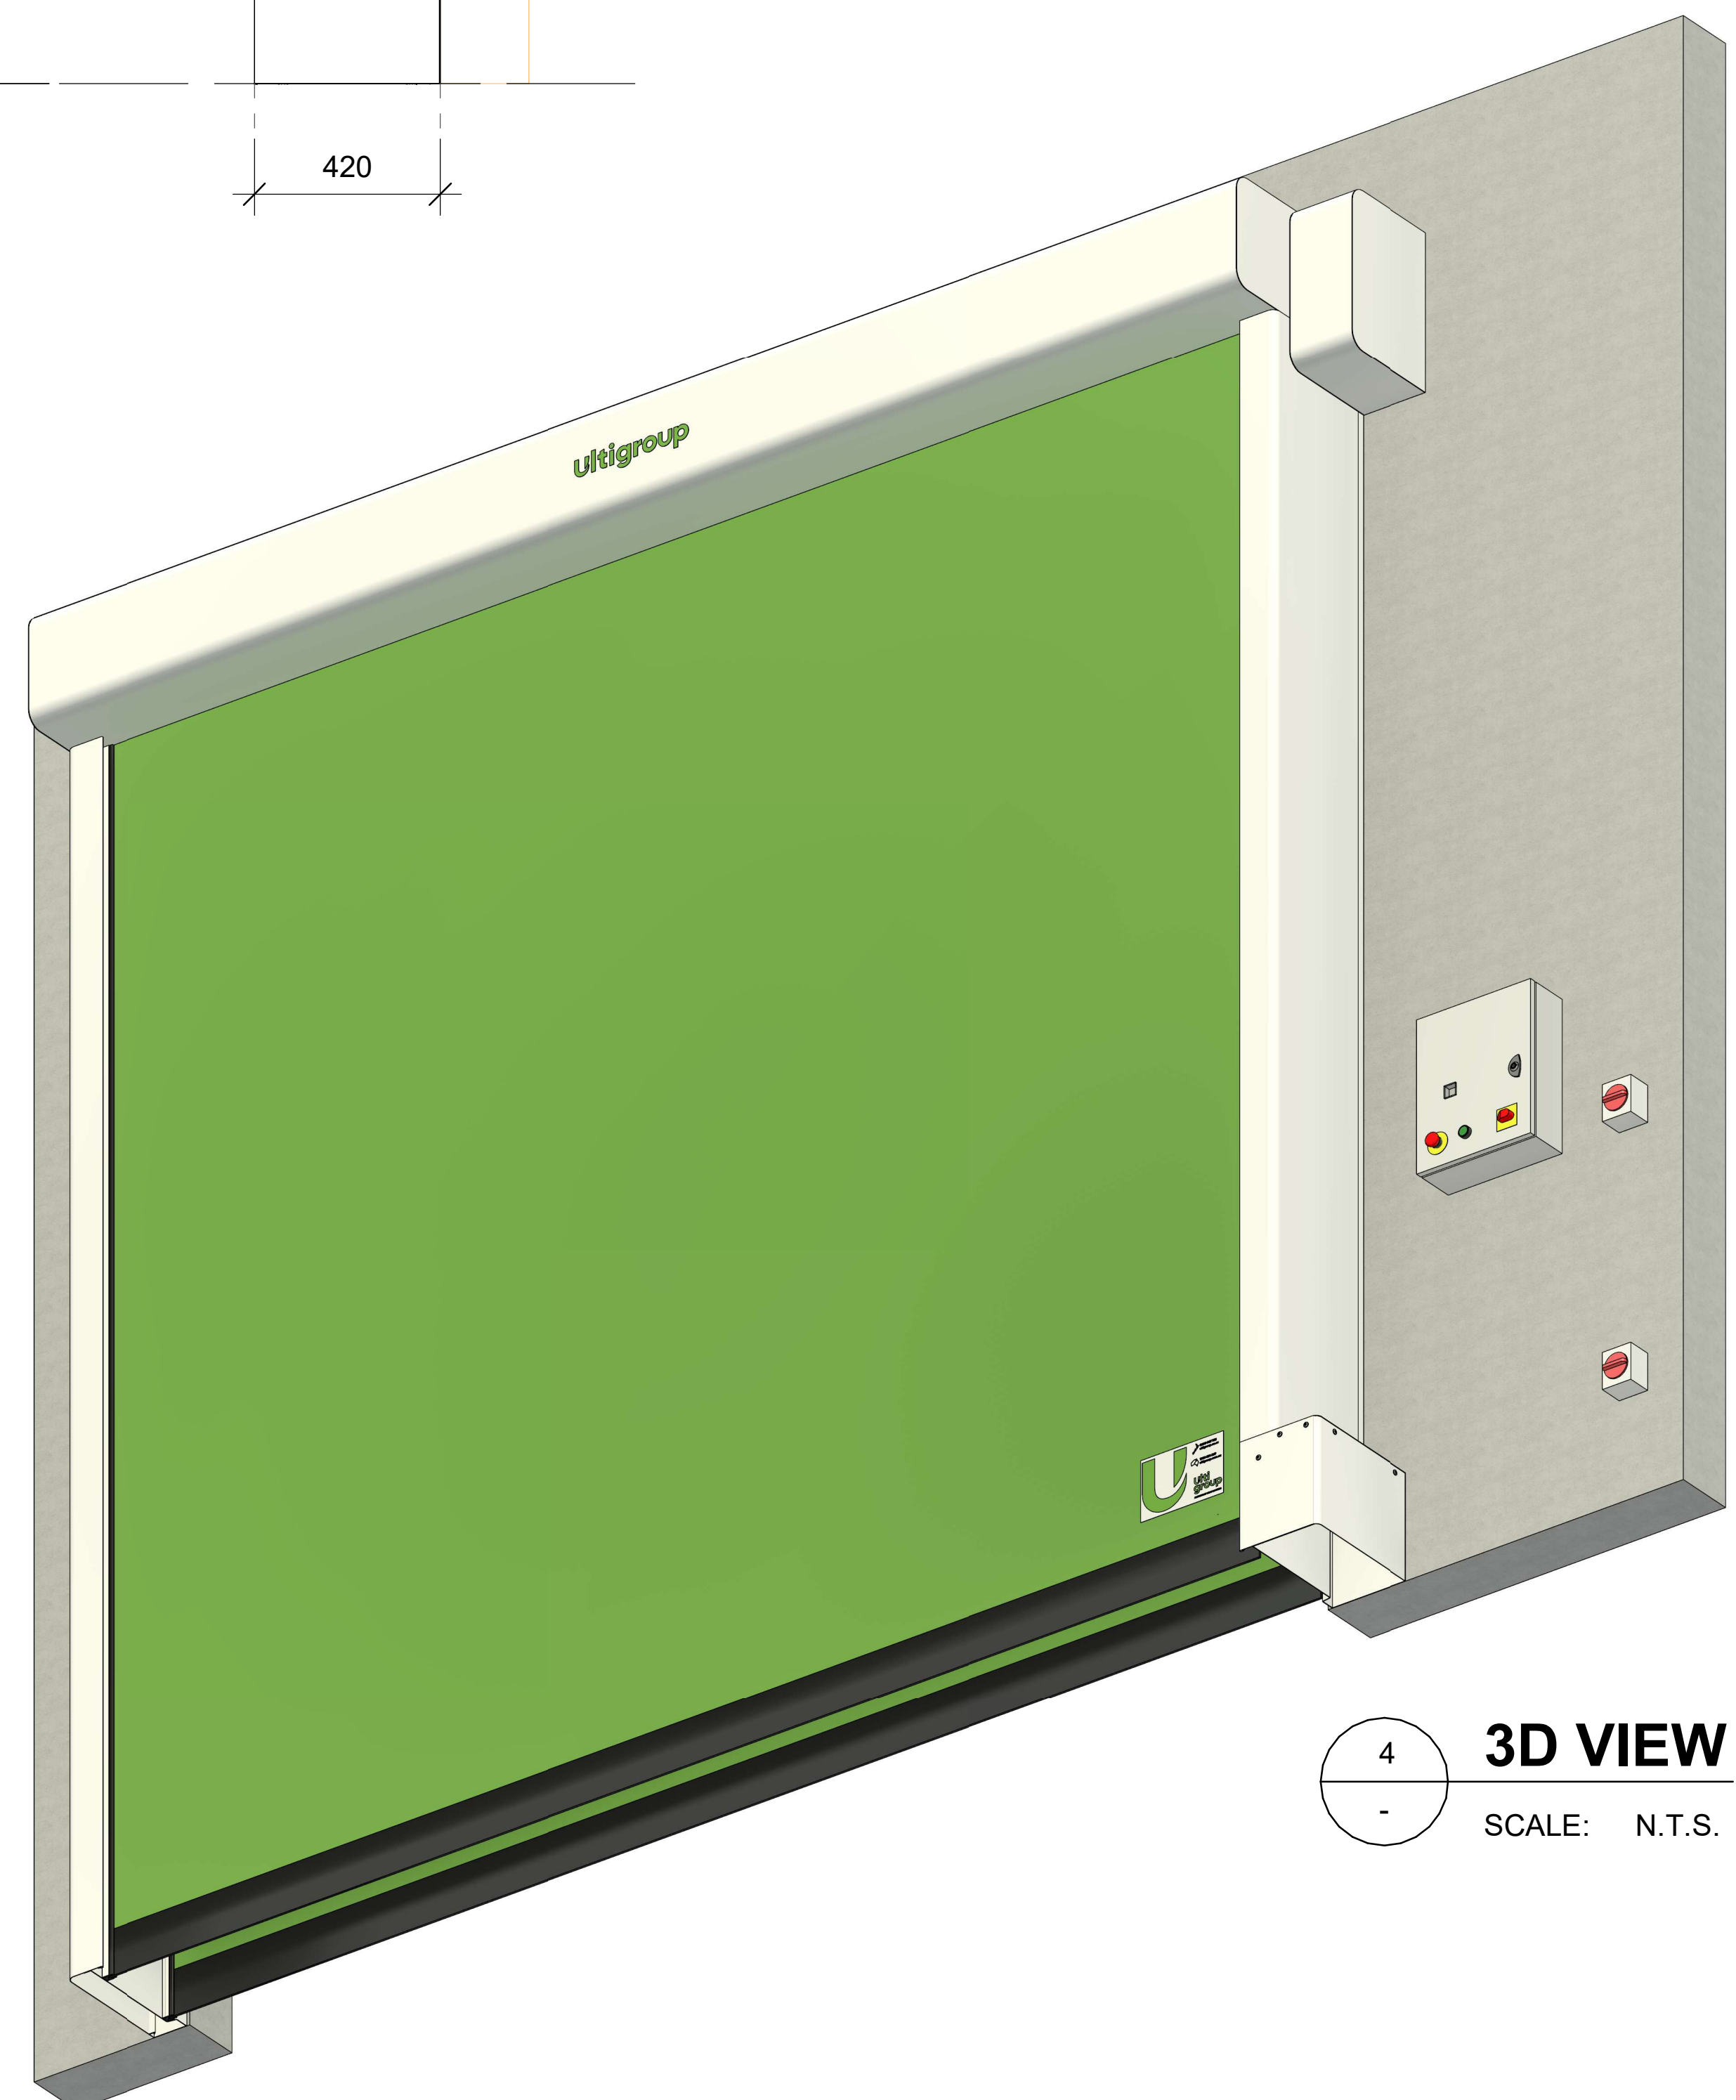

© Ulti Group Ltd, 2025

NOTE:
CONTACT ULTI GROUP FOR ANY
CUSTOMISATIONS AND TO DISCUSS
PROJECT SPECIFIC INFORMATION

www.ultigroup.co.nz
hello@ultigroup.co.nz
Phone: 0800 807 753
105 Glover Road, Hawera, 4610

SPECIFICATIONS :

RELEASED VERSION NO. : 25.1.0

PRODUCT GROUP : HIGH SPEED DOORS

APPLICATION : INTERNAL

STANDARD SIZE : 4000 mm WIDE x 3500 mm HIGH

MINIMUM SIZE : 2000 mm WIDE x 2000 mm HIGH

MAXIMUM SIZE : 6000 mm WIDE x 7000 mm HIGH

HEADROOM : 900 mm

SIDE ROOM - MOTOR SIDE : 595 mm

SIDE ROOM - NON MOTOR SIDE : 175 mm

STANDARD FRAME MATERIAL : GALVANISED STEEL

STANDARD FRAME COLOUR : RAL 9010 - PURE WHITE

STANDARD CURTAIN MATERIAL : 900 gr / m² REINFORCED PVC FABRIC CURTAIN

CURTAIN COLOUR (INSIDE / OUTSIDE) : RAL 6018 - GREEN

VISION PANELS : N / A

POWER SUPPLY : 3 PHASE, 400V + NEUTRAL + EARTH 20 Amp (BY OTHERS)

NOTES :

- TO BE VIEWED IN CONJUNCTION WITH PRODUCT SPECIFICATION AND FIXING LAYOUT DRAWING.

- FINISHED FLOOR LEVEL MUST BE 100% FLAT AND FREE OF OBSTRUCTIONS IN DOOR MOVEMENT AND CLEARANCE ZONE

- CLEARANCE ZONE
- BY OTHERS PRIOR

TITLE:
ULTI DUOTHERM DOOR

SHEET NO. : 1 OF 1
DATE : MAY 28, 2025

DRAWING NUMBER :
DUOTHERM-EU-001

APPROVED BY : S.PRESTIDGE
DRAWN BY : J.ENRIQUEZ

SCALE : As indicated
SHT. SIZE : A0

*All dimensions are in millimeters unless otherwise specified