

NOTE:

CONTACT ULTI GROUP FOR ANY CUSTOMISATIONS AND TO DISCUSS PROJECT SPECIFIC INFORMATION

www.ultigroup.co.nz
hello@ultigroup.co.nz
Phone: 0800 807 753
105 Glover Road, Hawera, 4610

SPECIFICATIONS :

RELEASED VERSION NO. : **VERSION 1**

PRODUCT GROUP : **HIGH SPEED DOORS**

PRODUCT ID : **00000**

APPLICATION : **INTERNAL & EXTERNAL**

STANDARD SIZE : **4000 mm WIDE x 3500 mm HIGH**

MINIMUM SIZE : **2000 mm WIDE x 2000 mm HIGH**

MAXIMUM SIZE : **4500 mm WIDE x 8000 mm HIGH**

HEADROOM : **900 mm**

SIDE ROOM - MOTOR SIDE : **540 mm**

SIDE ROOM - NON MOTOR SIDE : **330 mm**

STANDARD FRAME MATERIAL : **GALVANISED STEEL**

STANDARD FRAME COLOUR : **GALVANISED FINISH**

STANDARD CURTAIN MATERIAL : **900 gr / m² REINFORCED PVC FABRIC CURTAIN**

CURTAIN COLOUR (INSIDE / OUTSIDE) : **RAL 6018 - STANDARD**

VISION PANELS : **NONE**

POWER SUPPLY : **SINGLE PHASE, 230V 20 Amp**

WORKING TEMPERATURE : **ALL POSITIVE TEMPERATURES FROM 0°C UP TO +35°C. CAN ALSO BE APPLIED TO NEGATIVE TEMPERATURE APPLICATION 0°C DOWN TO -35°C WITH UPGRADE TO THERMAL ISOLATION KIT**

TITLE:

ULTI FRIGO 2 AIR HIGH SPEED DOOR

SHEET NO. : **1 OF 1**

DATE : **FEB. 10, 2022**

DRAWING NUMBER :


FRIGO2-AIR-001

APPROVED BY : **J.PRESTIDGE**


DRAWN BY : **J.ENRIQUEZ**

SCALE : **As indicated** SHT. SIZE : **A0**


*All dimensions are in millimeters unless otherwise specified

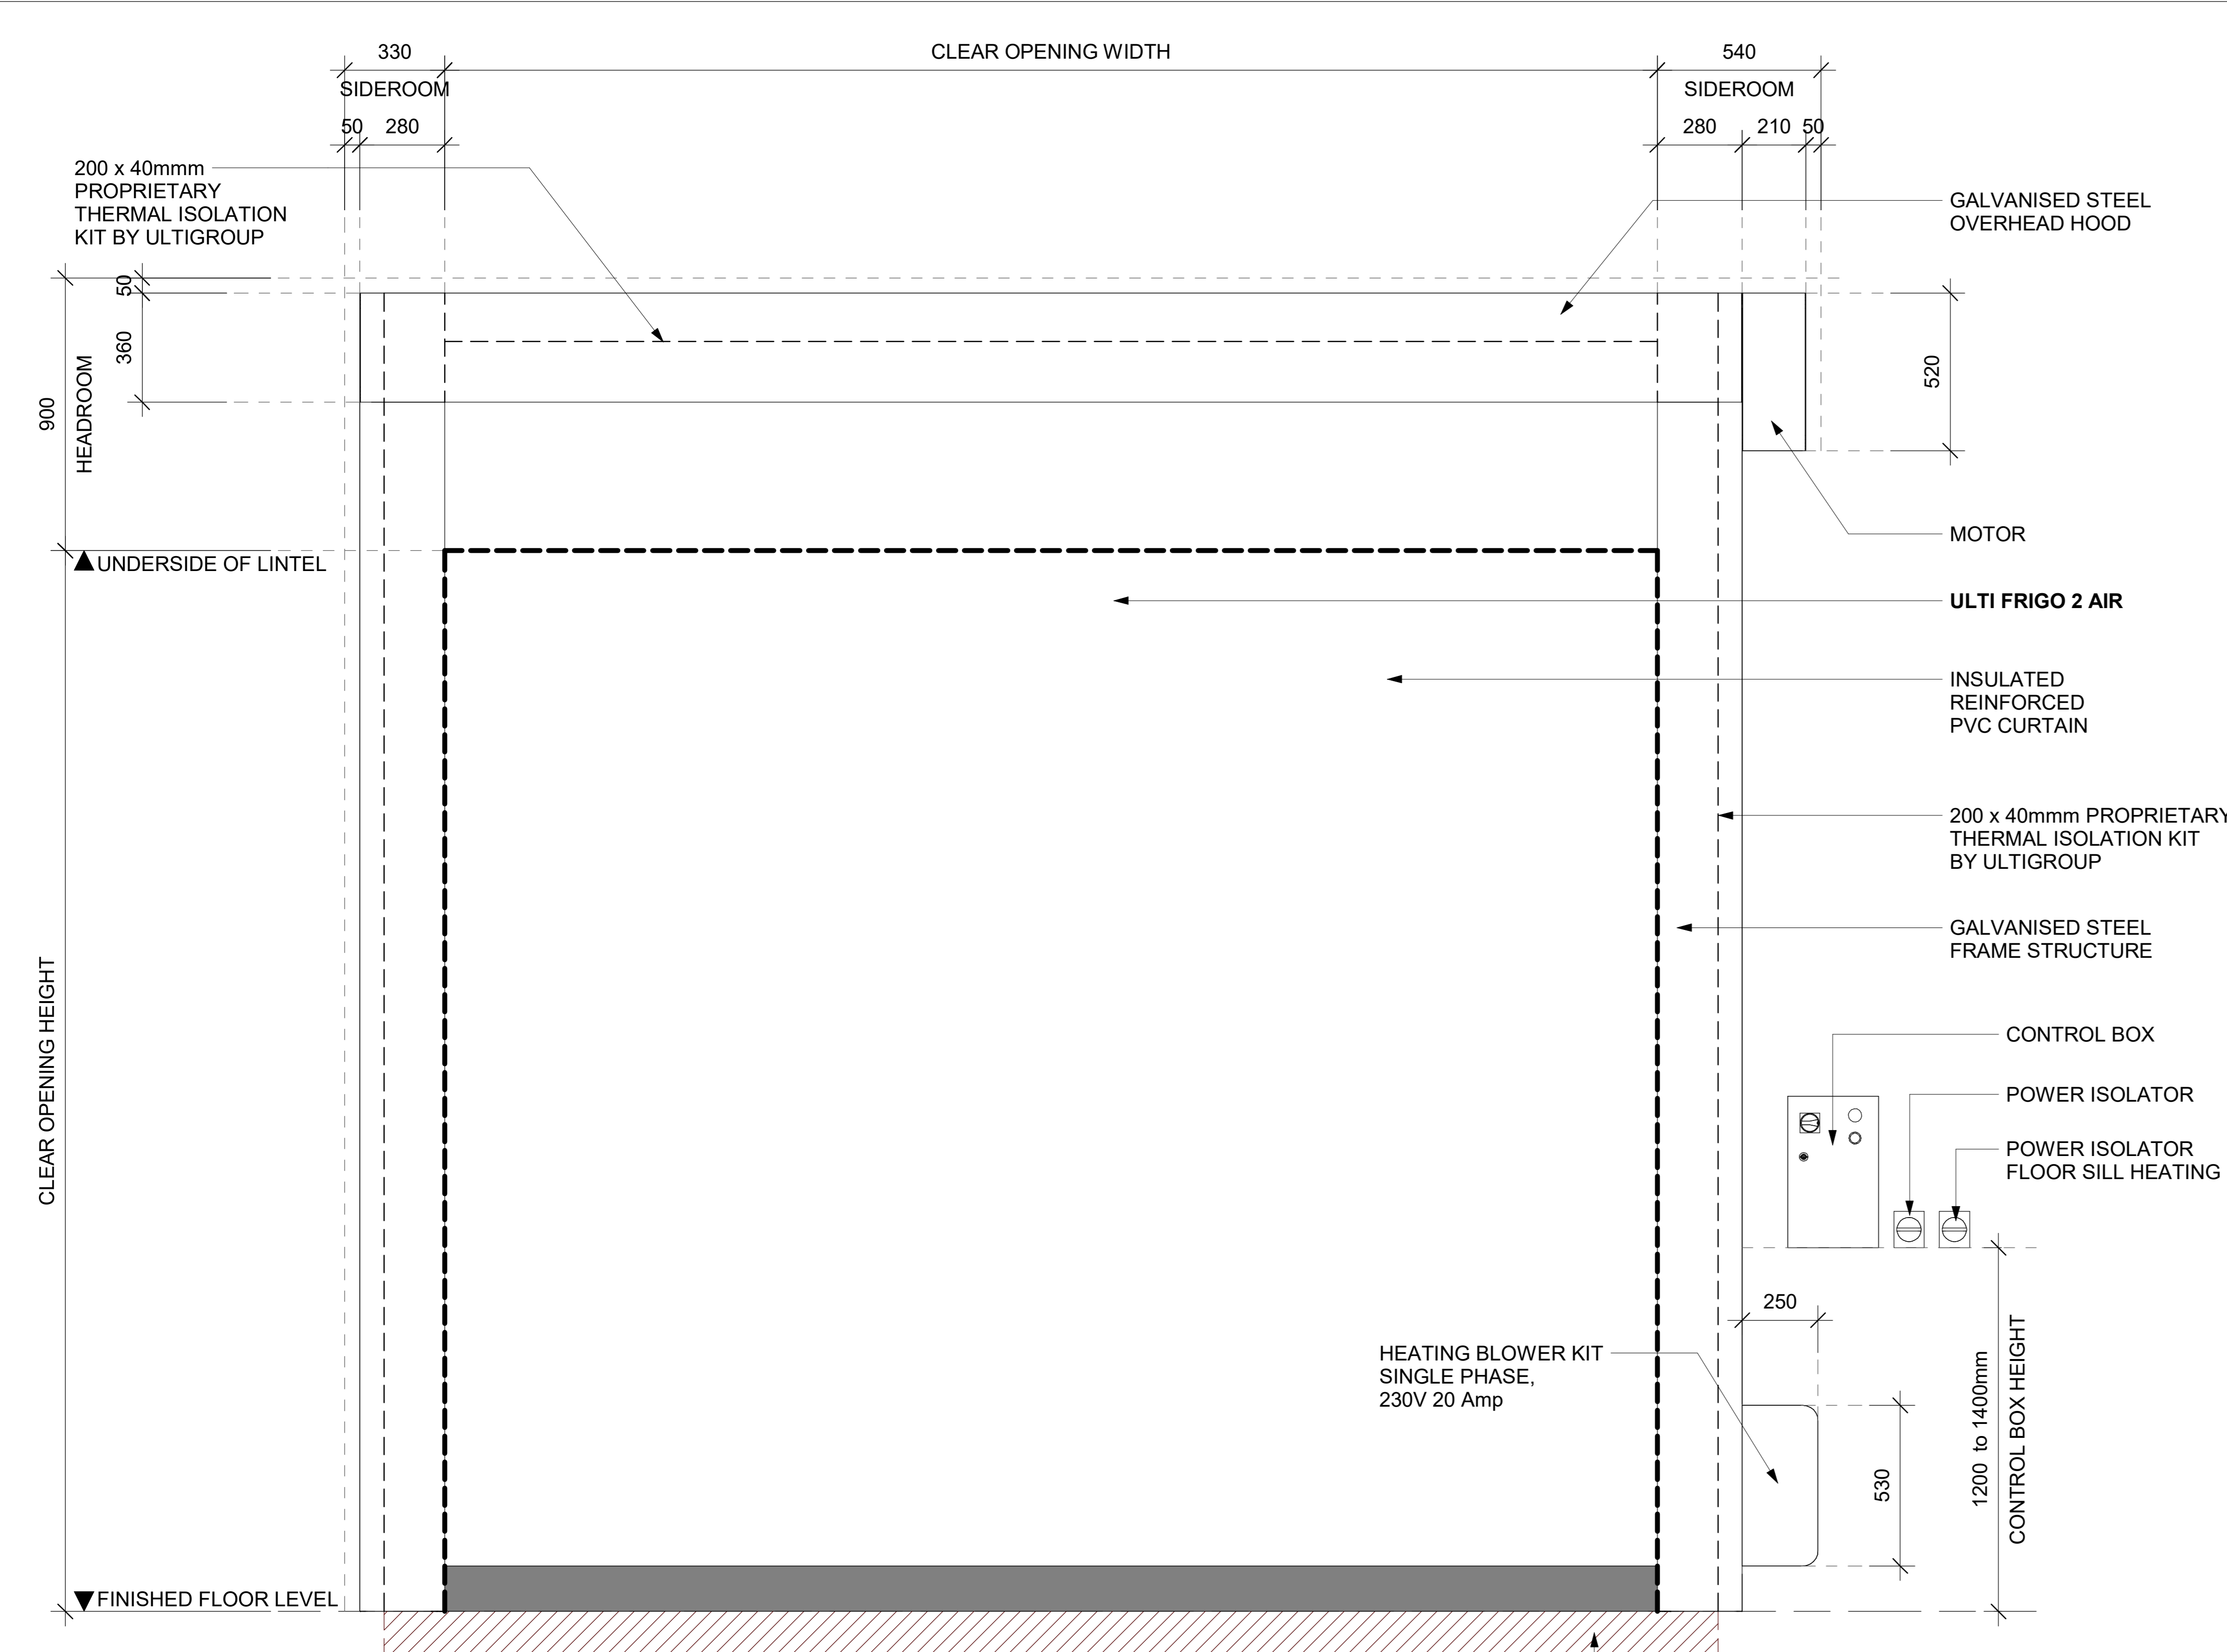


1 FRONT ELEVATION VIEW
SCALE: 1:12 MTS.

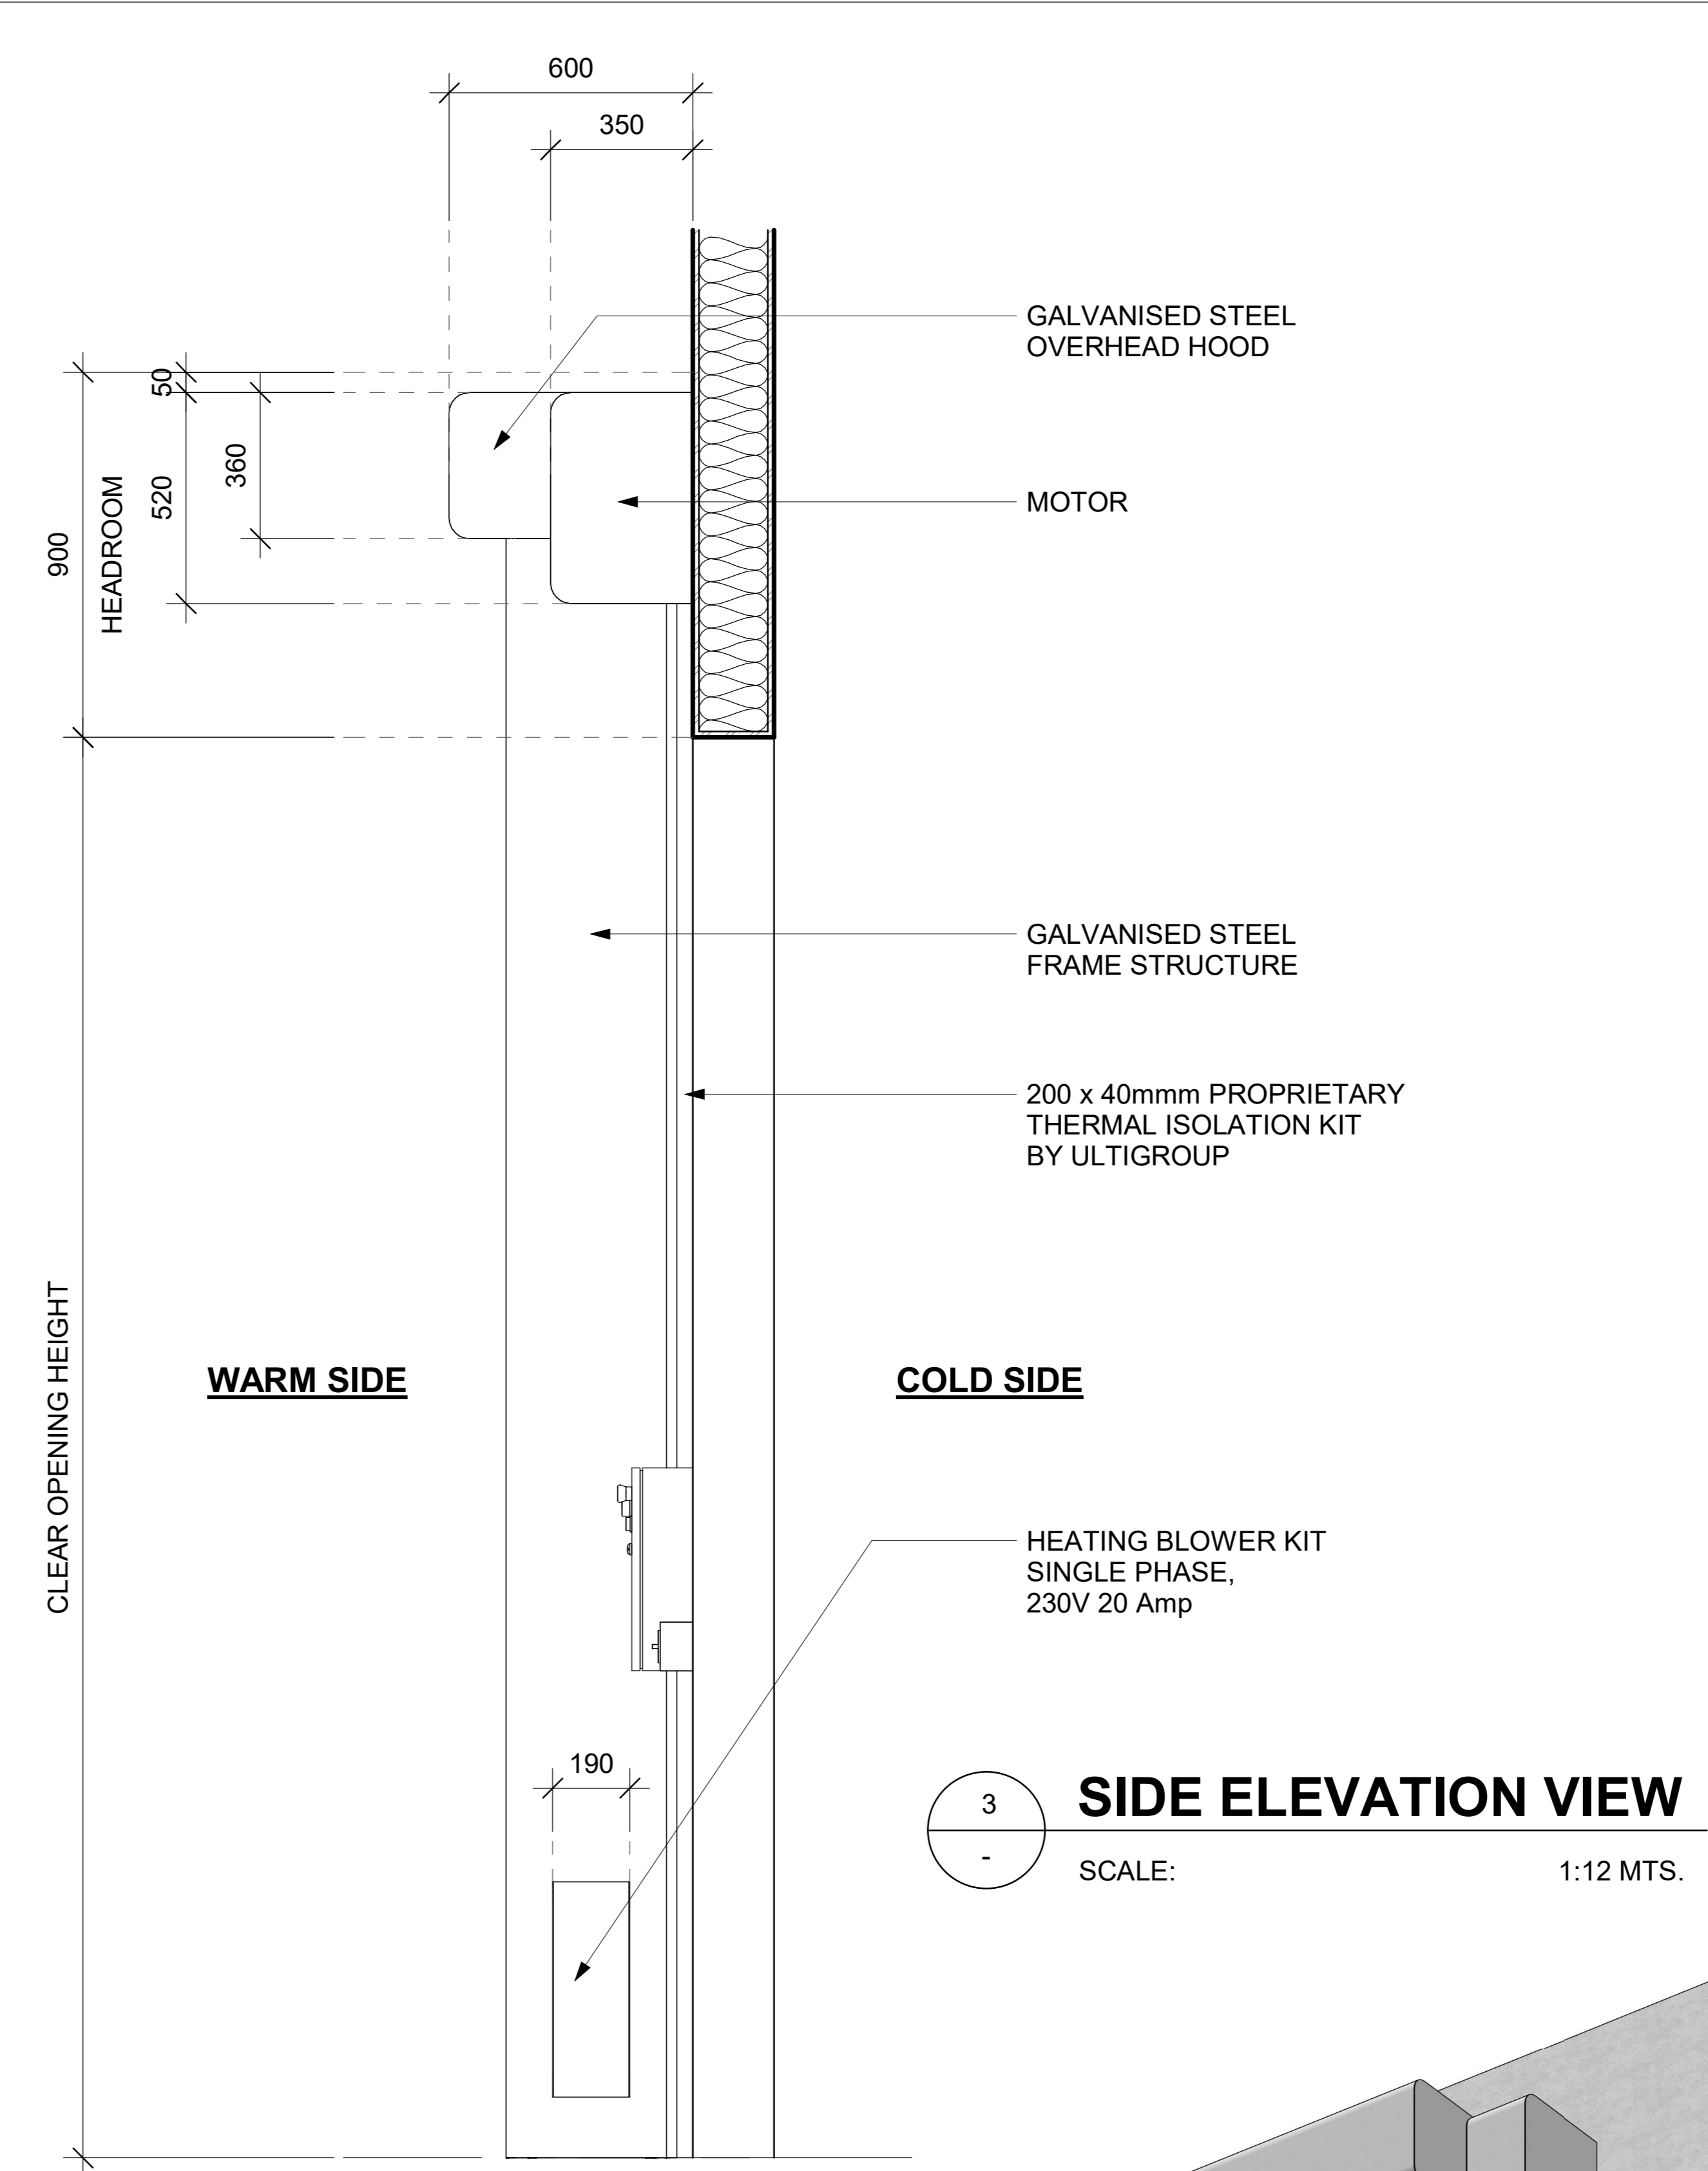

3 SIDE ELEVATION VIEW
SCALE: 1:12 MTS.

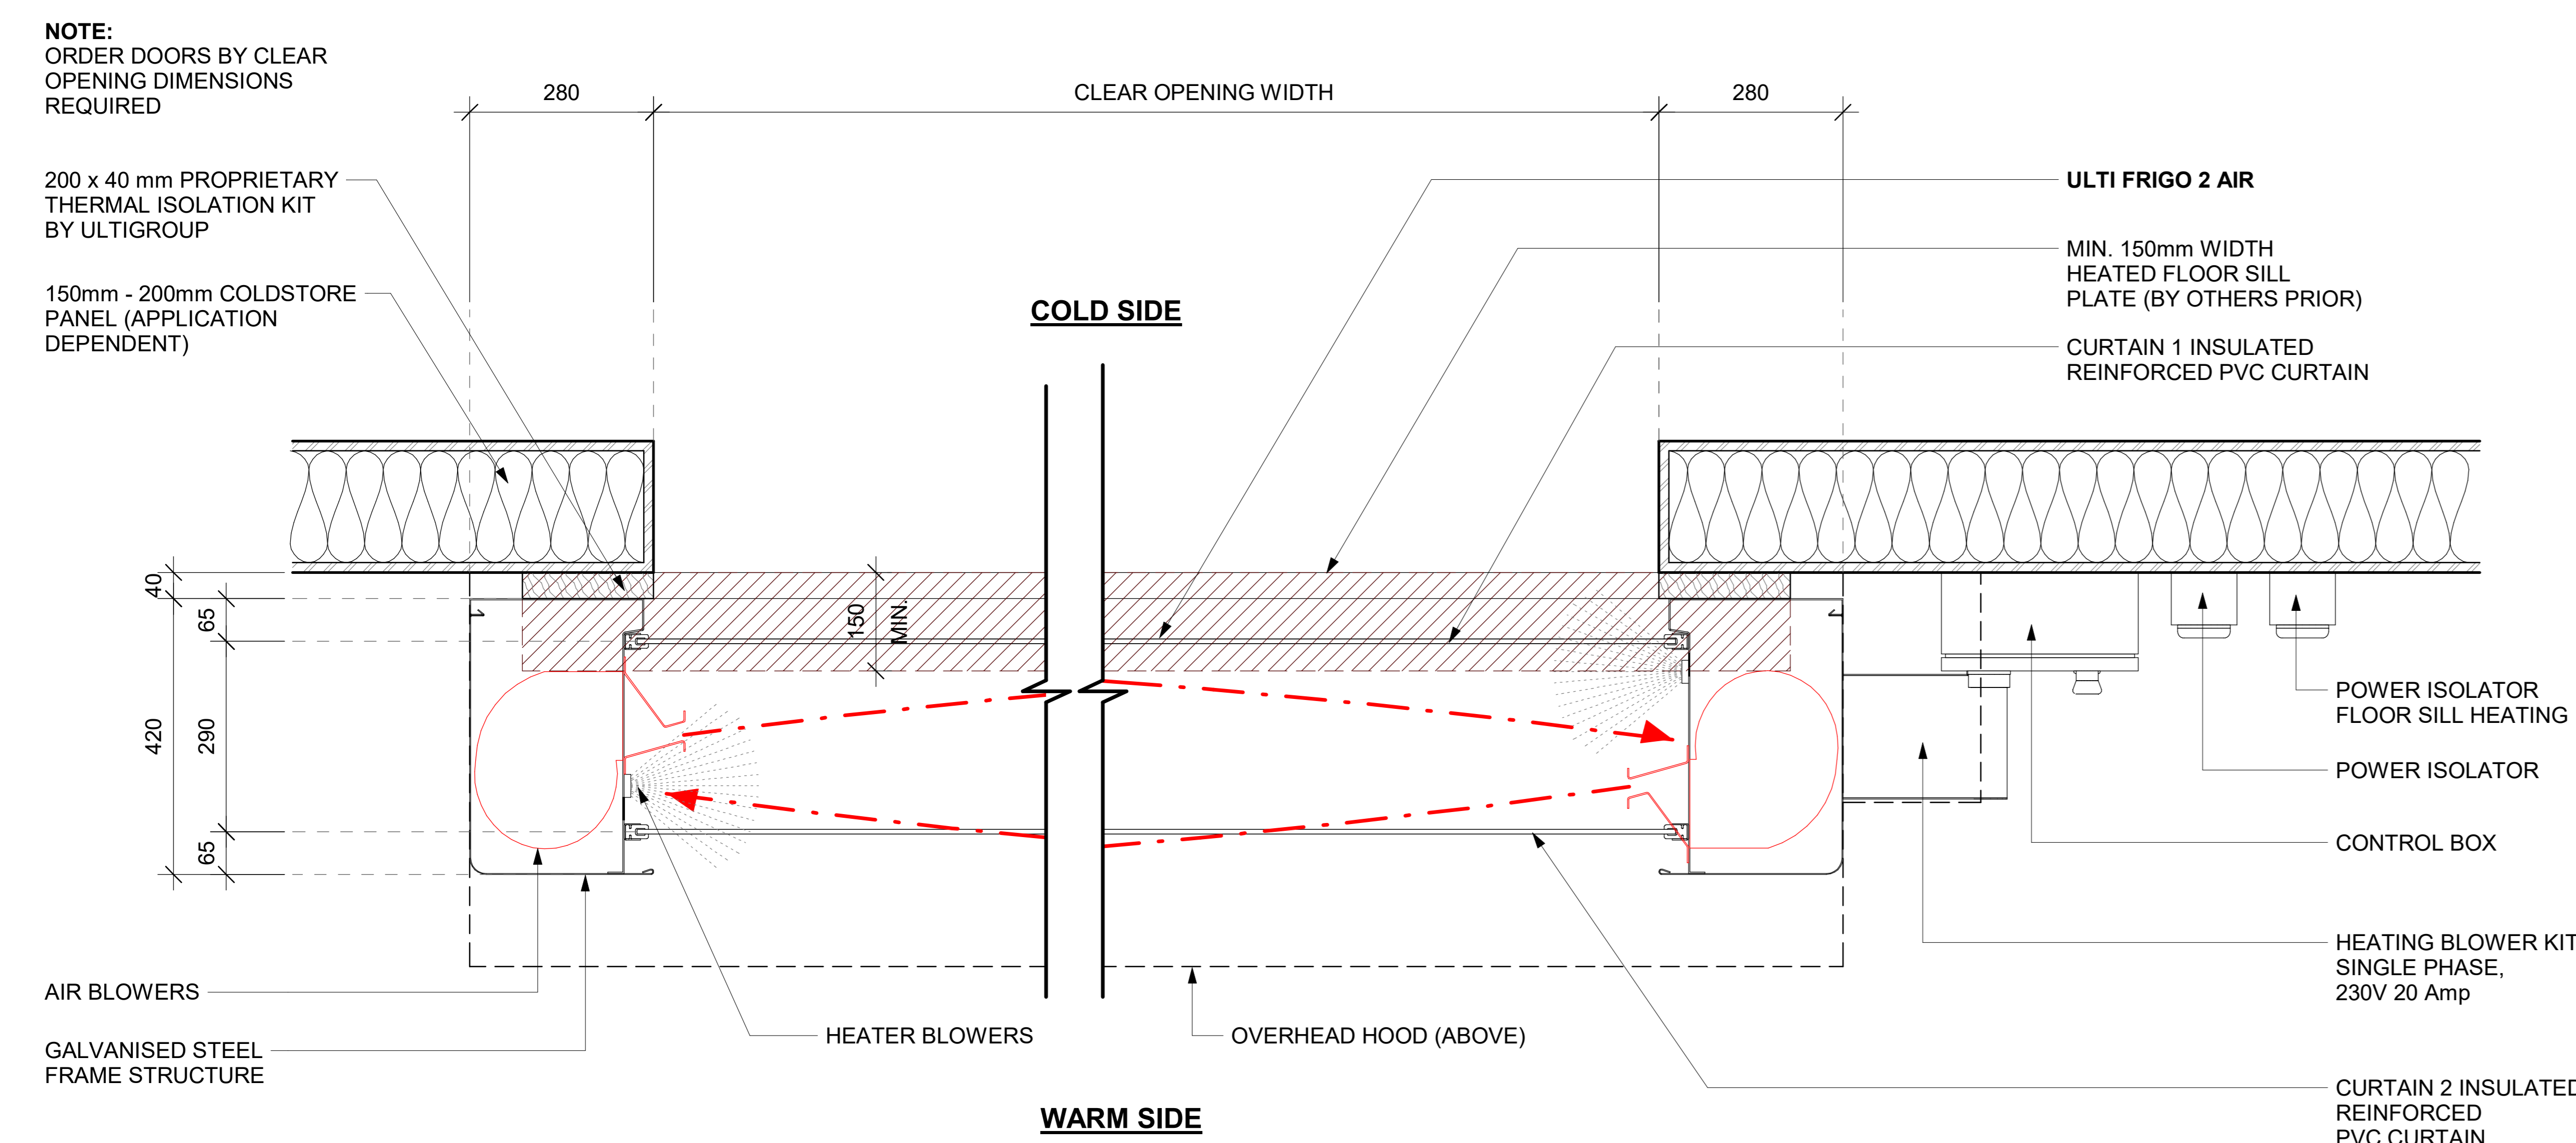

2 FLOOR PLAN VIEW
SCALE: 1:12 MTS.

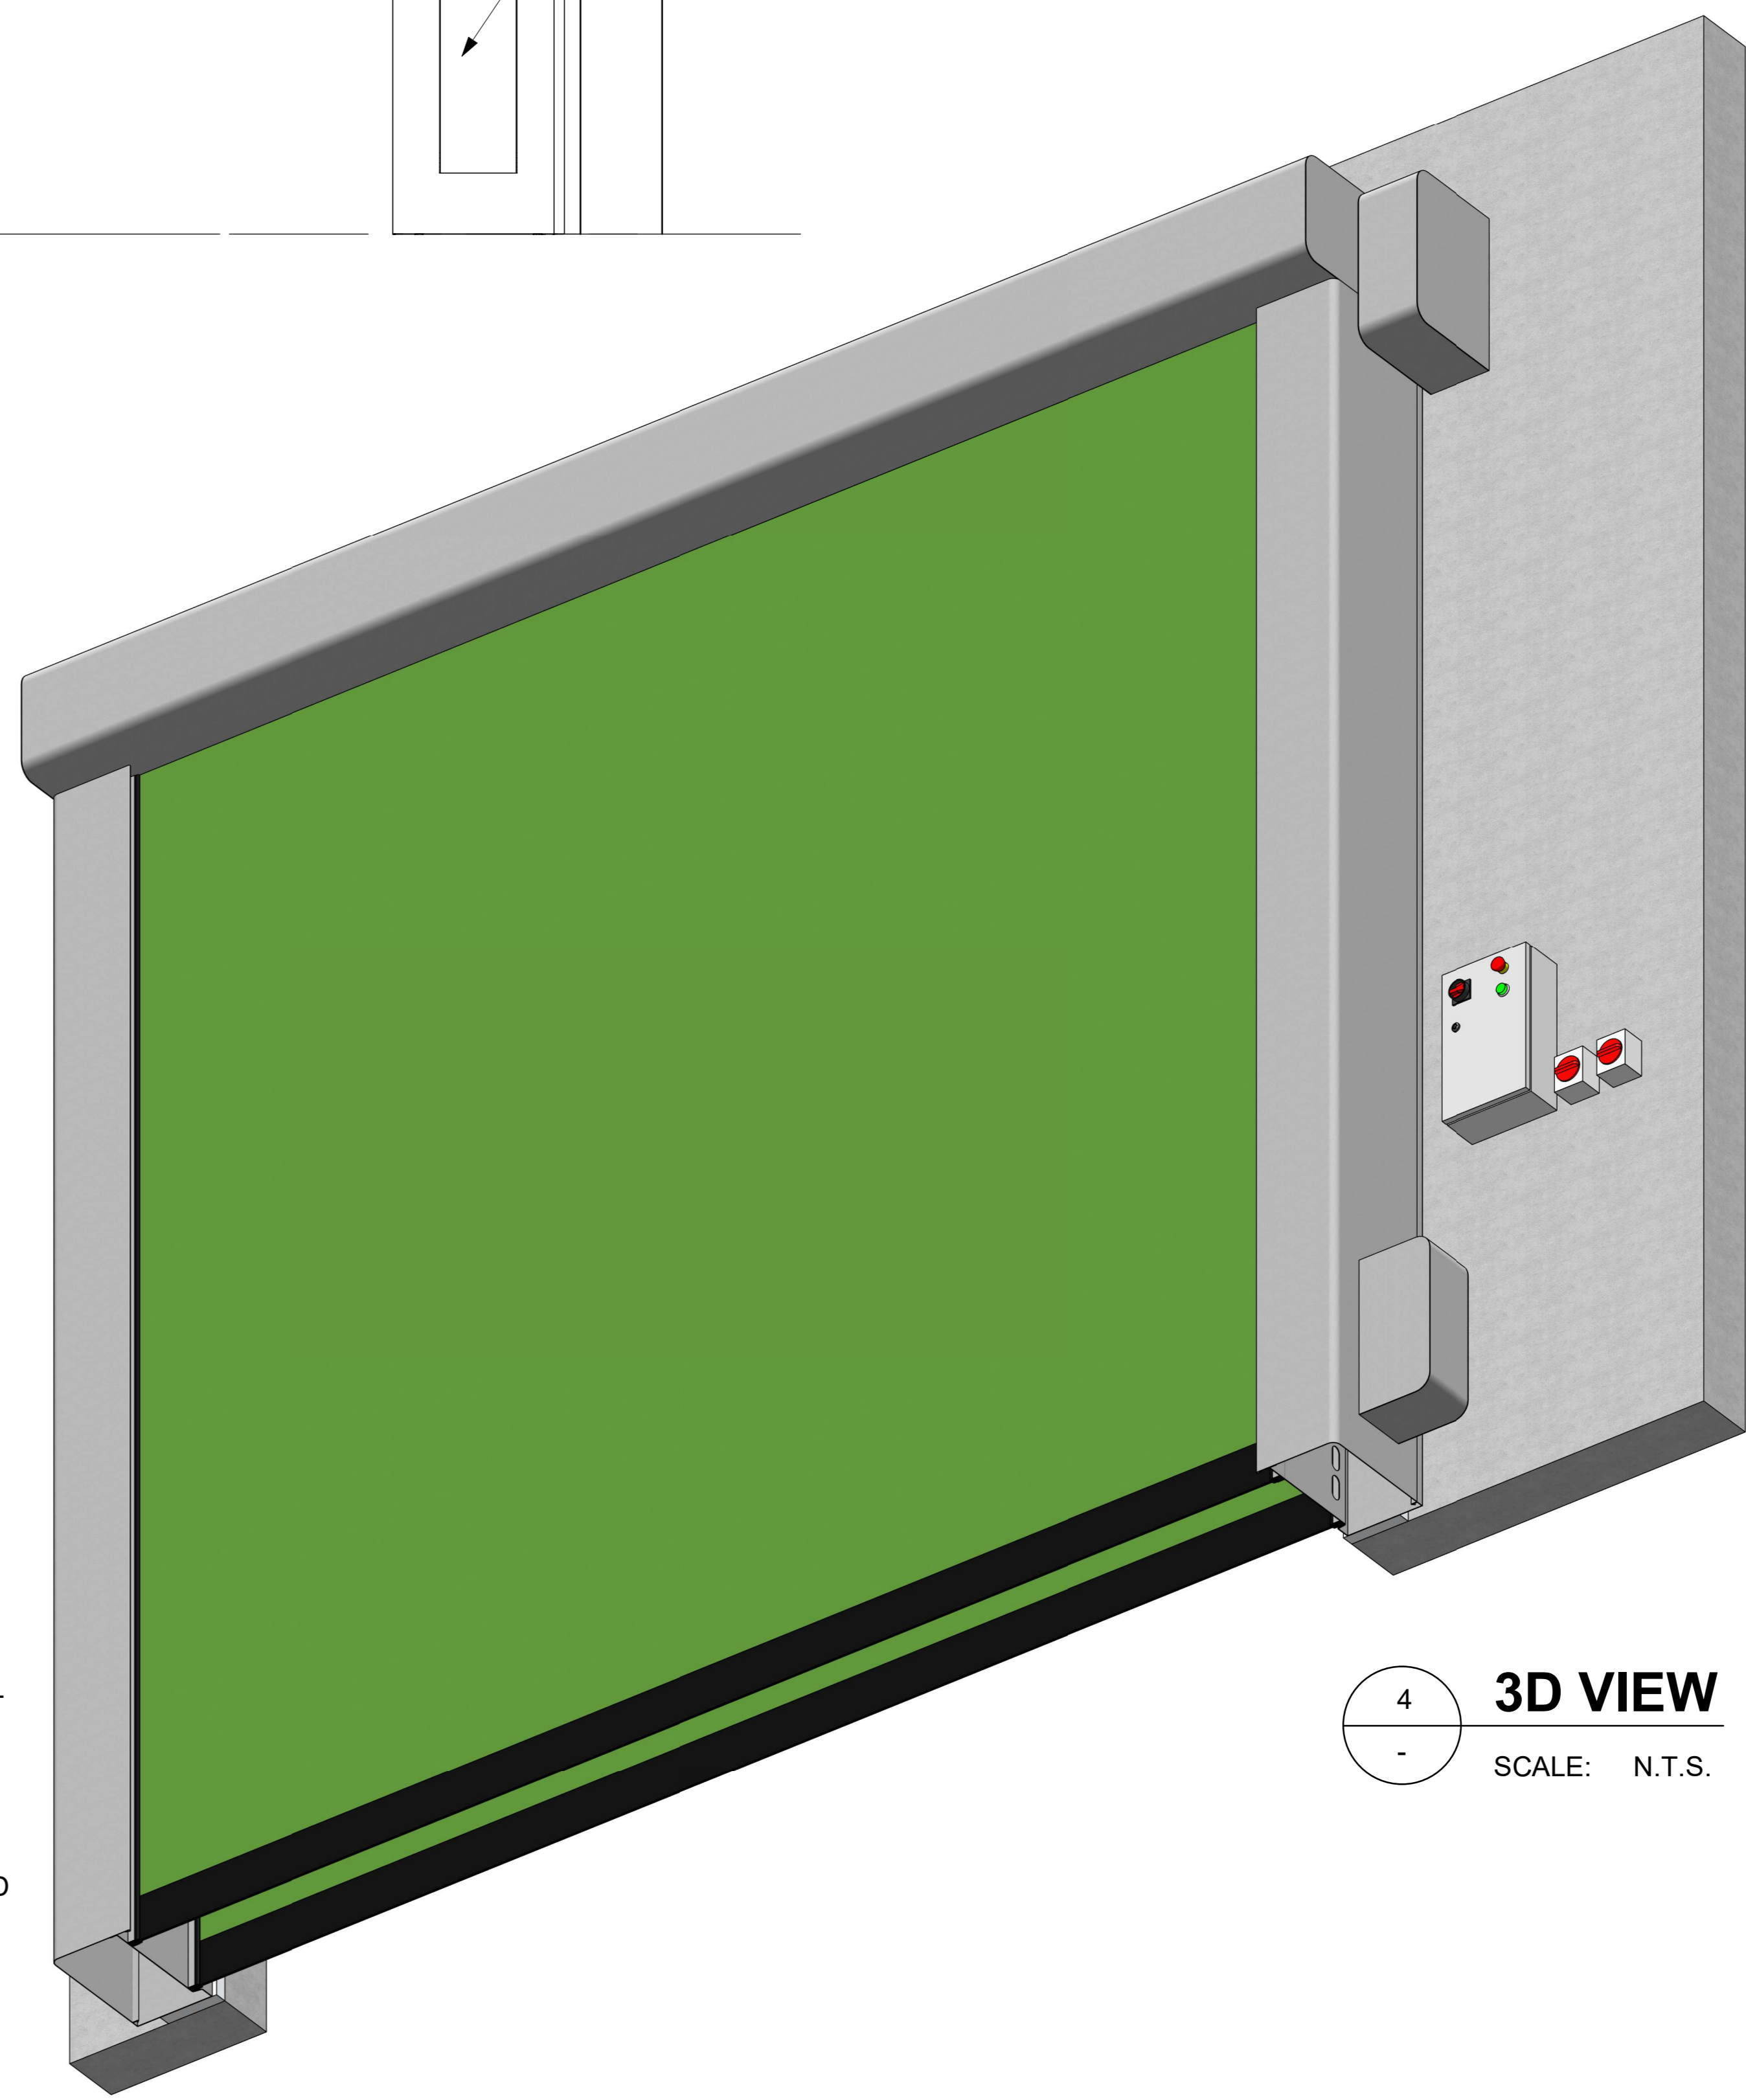

4 3D VIEW
SCALE: N.T.S.

* EVAPORATIVE COOLING HUMIDITY CONTROL REQUIRED TO 'WARM SIDE' ROOM