

NOTE:

CONTACT ULTI GROUP FOR ANY CUSTOMISATIONS AND TO DISCUSS PROJECT SPECIFIC INFORMATION

www.ultigroup.co.nz
hello@ultigroup.co.nz
Phone: 0800 807 753
105 Glover Road, Hawera, 4610

SPECIFICATIONS :

RELEASED VERSION NO. : **VERSION 1**

PRODUCT GROUP : **HIGH SPEED DOORS**

PRODUCT ID : **00000**

APPLICATION : **INTERNAL ONLY**

STANDARD SIZE : **1000 mm WIDE x 2000 mm HIGH**

MINIMUM SIZE : **600 mm WIDE x 600 mm HIGH**

MAXIMUM SIZE : **1200 mm WIDE x 2200 mm HIGH**

HEADROOM : **302 mm**

SIDE ROOM - MOTOR SIDE : **100 mm**

SIDE ROOM - NON MOTOR SIDE : **100 mm**

STANDARD FRAME MATERIAL : **COLOUR-FINISHED STEEL HEAD FRAME
ALUMINIUM SIDE FRAMES**

STANDARD FRAME COLOUR : **RAL 9003 - SIGNAL WHITE**

STANDARD CURTAIN MATERIAL : **REINFORCED PVC**

CURTAIN COLOUR (INSIDE / OUTSIDE) : **SEMI-TRANSPARENT CLEAR**

VISION PANELS : **CLEAR PVC VISION PANEL (1 ROW)**

POWER SUPPLY : **SINGLE PHASE, 240V
10 Amp, 50 Hz
(BY OTHERS)**

- FULL WIDTH VISION SECTOR
- FULL VISION CURTAIN
- CUSTOM PRINTING : LOGO ONLY
- CUSTOM PRINTING : FULL SURFACE
- INTERLOCK
- UVC LIGHT
- TOUCHLESS SWITCH
- UPS BATTERY BACKUP (SINGLE PHASE)
- EAGLE RADAR

TITLE:

ULTI ROLL ENTRY XS

SHEET NO. :
1 OF 1

DATE :
JUNE 2, 2021

DRAWING NUMBER :


ULTIROLL-ENTRY-M09-001

APPROVED BY : **J.PRESTIDGE**

DRAWN BY : **J.ENRIQUEZ**

SCALE : **As indicated** SHT. SIZE : **A0**


*All dimensions are in millimeters unless otherwise specified

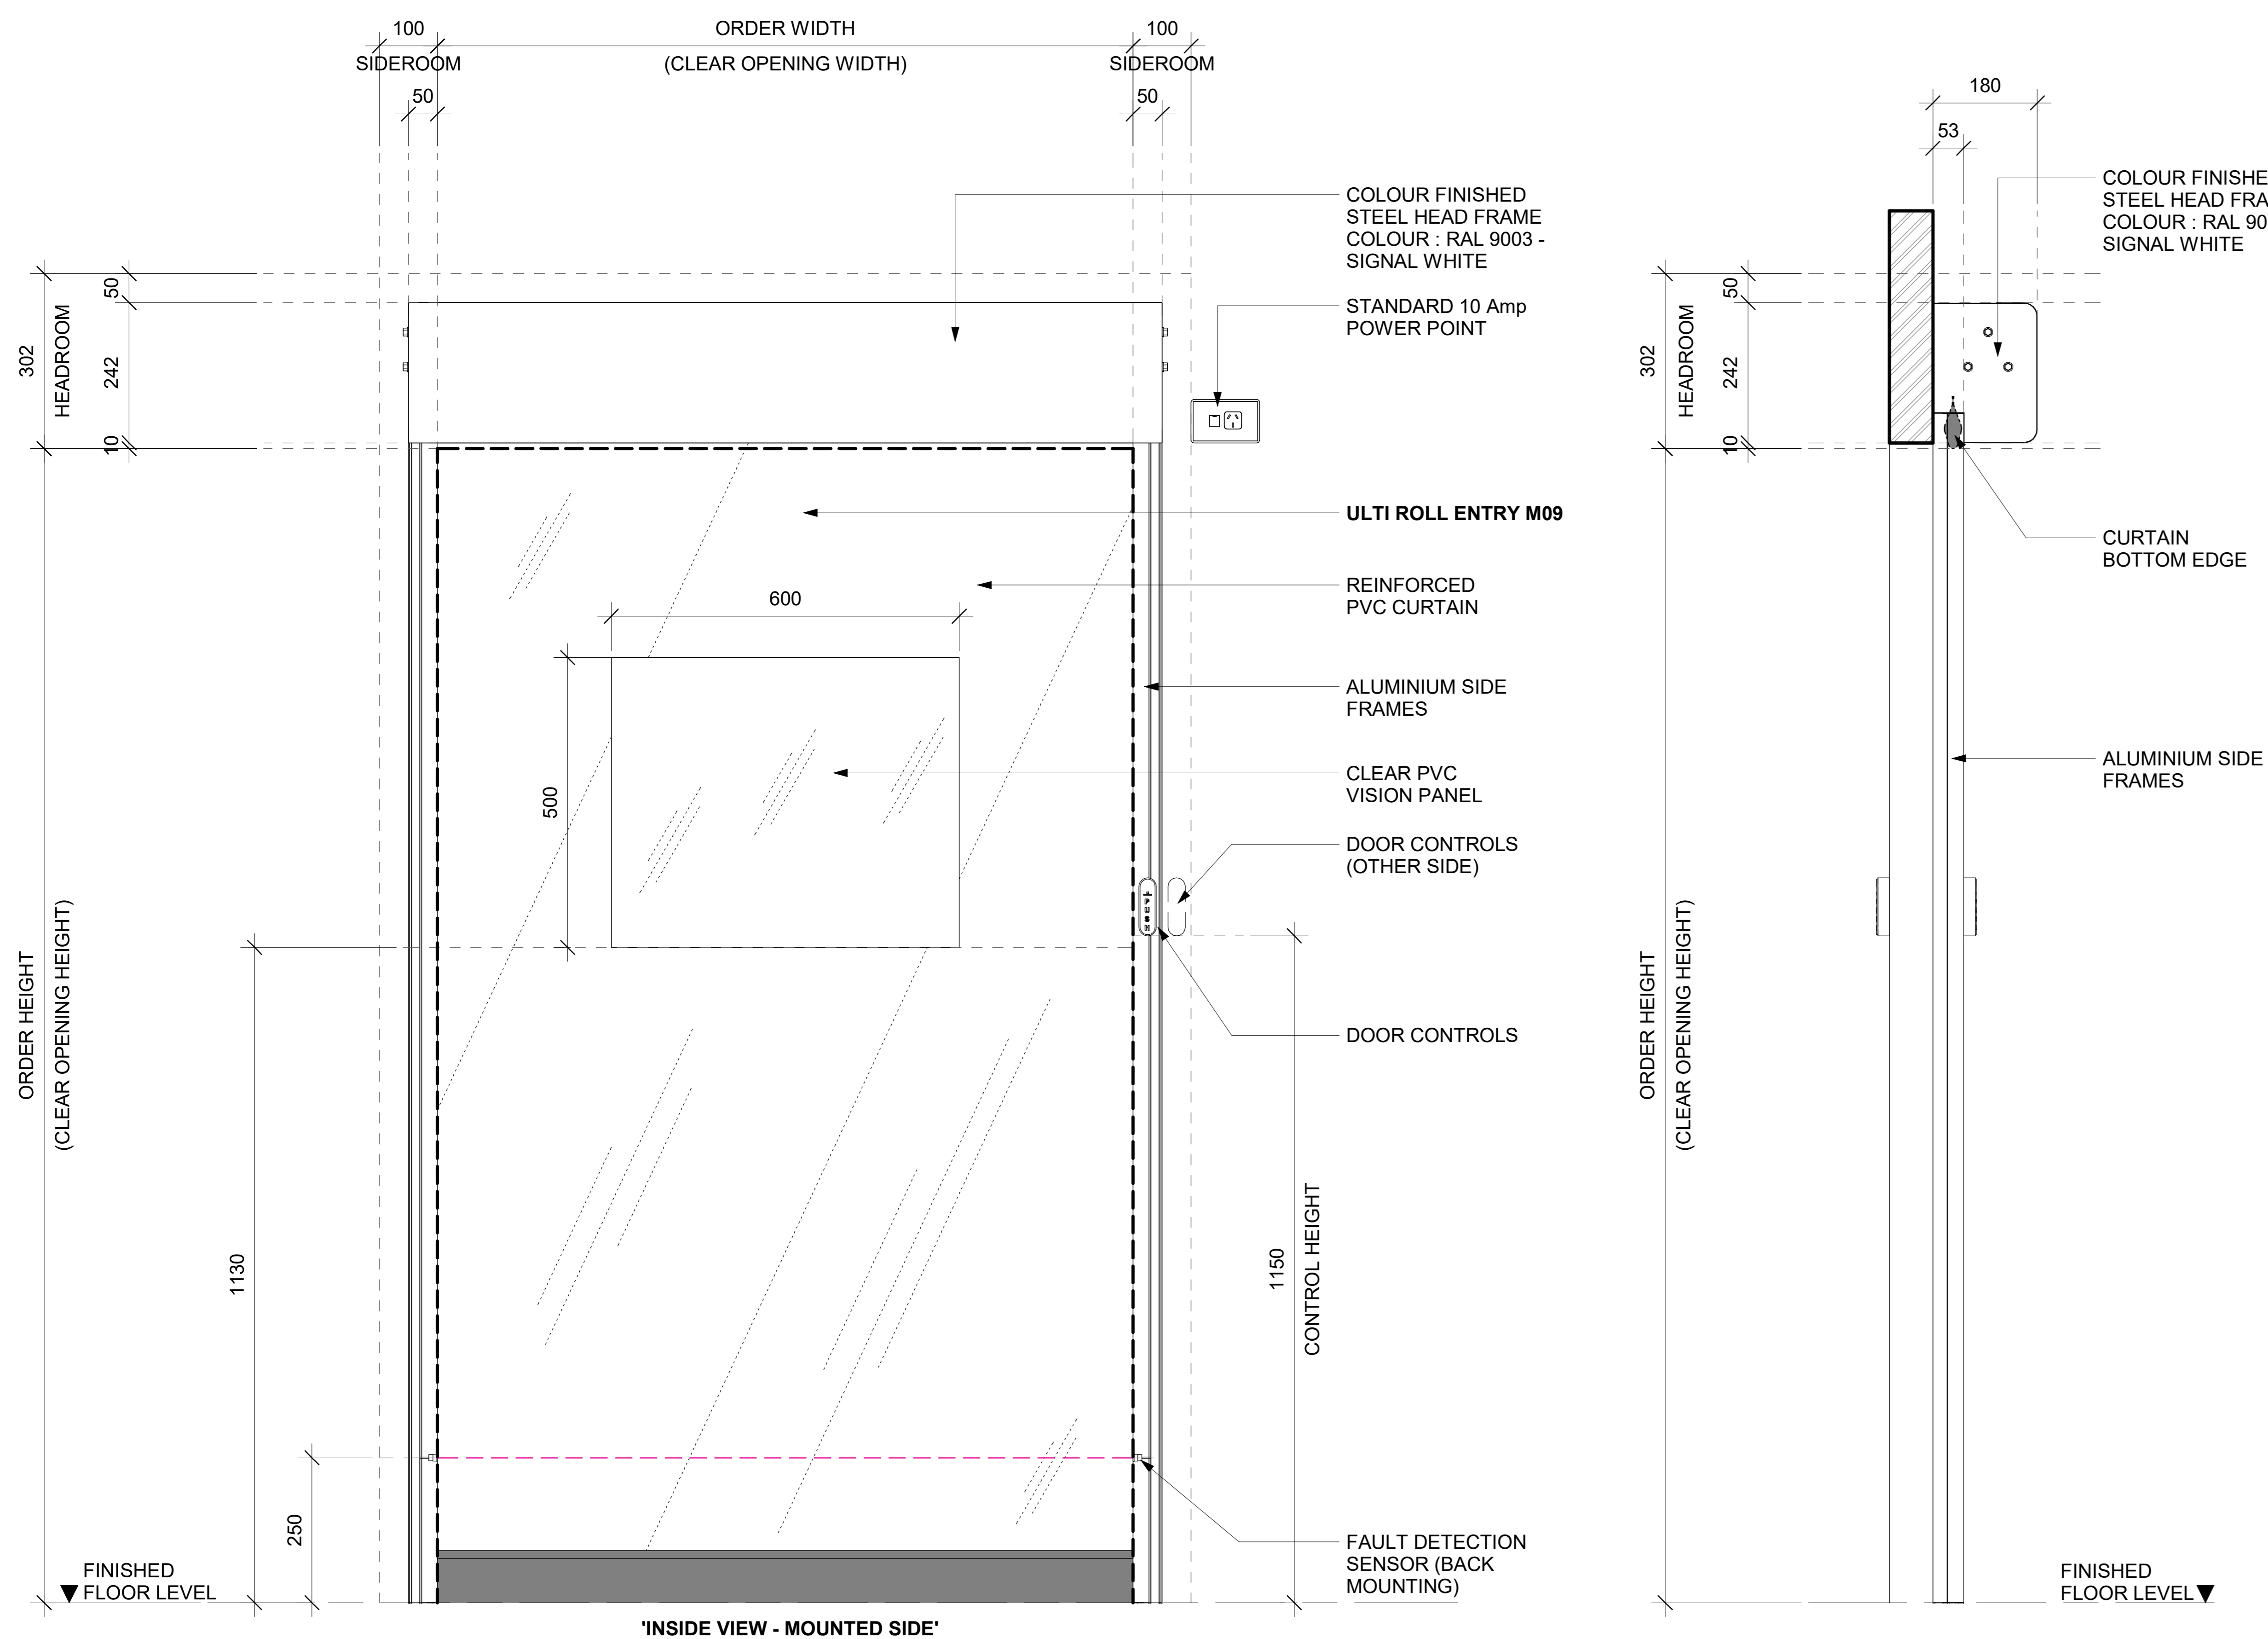

1 FRONT ELEVATION VIEW
SCALE: 1:6 MTS.

3 SIDE ELEVATION VIEW
SCALE: 1:6 MTS.

NOTE:
ORDER DOORS BY CLEAR
OPENING DIMENSIONS
REQUIRED

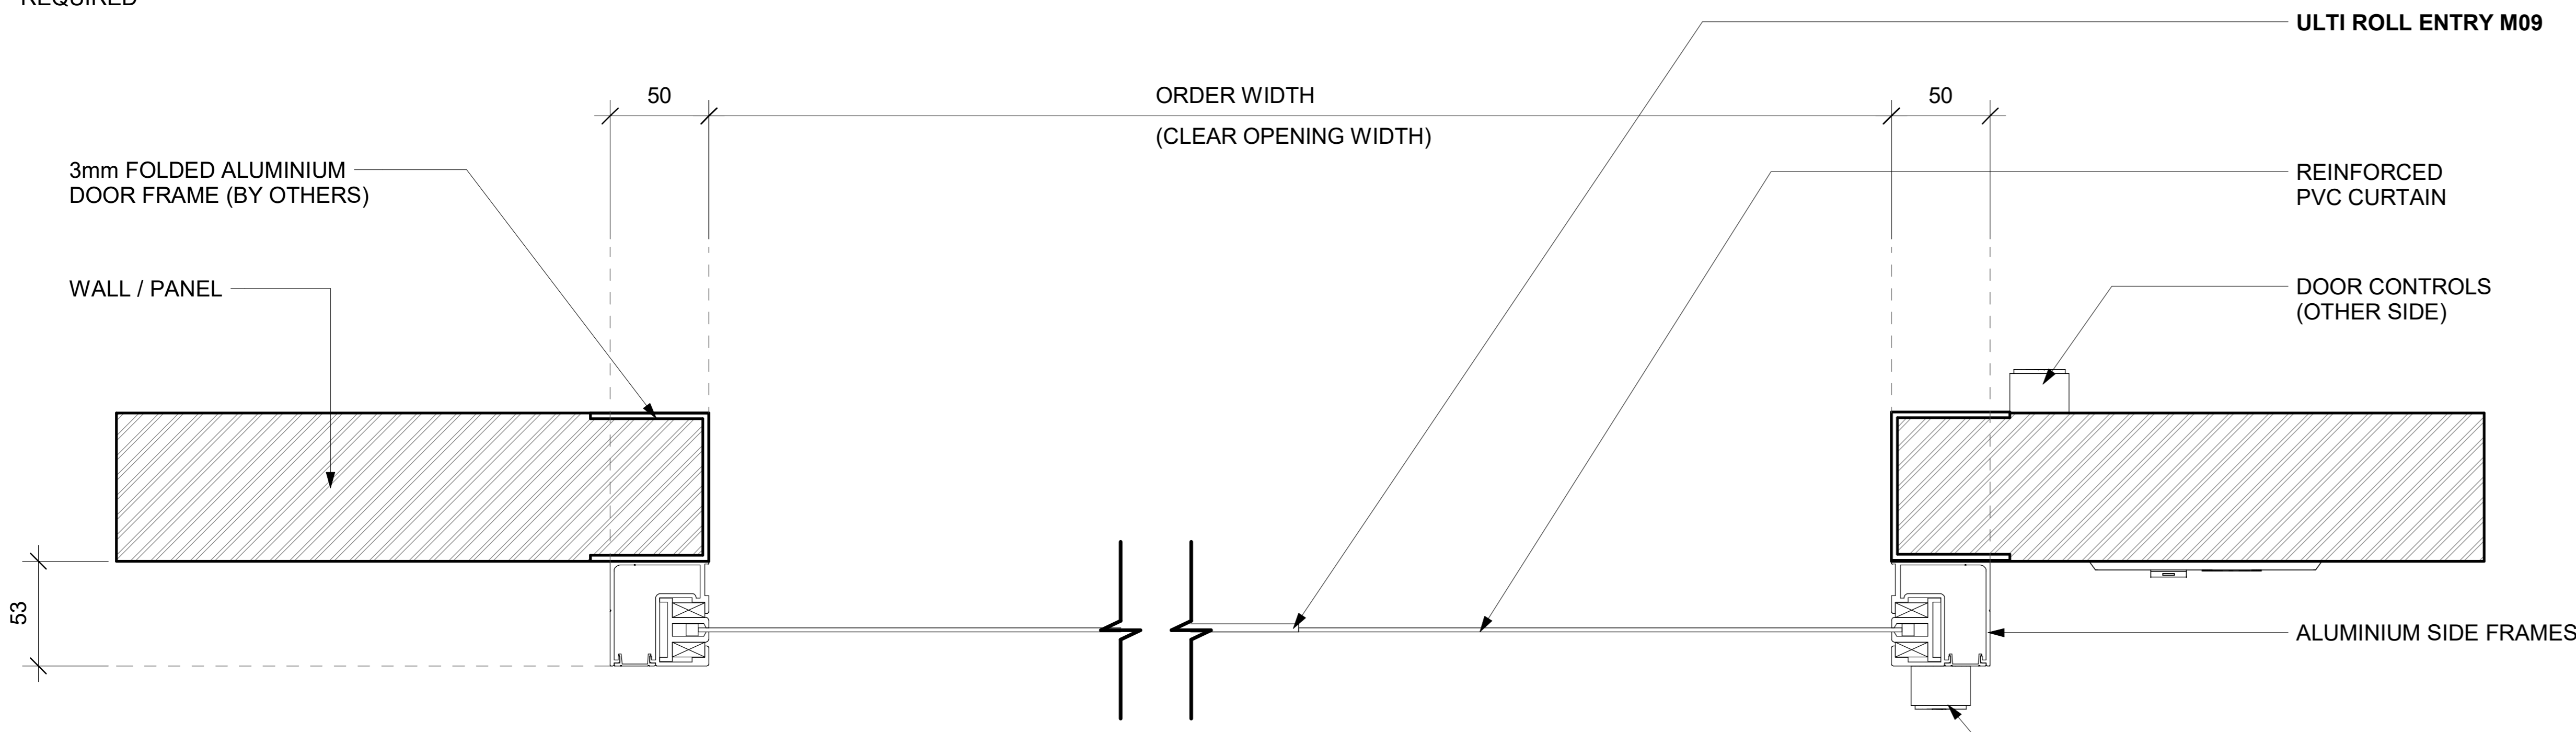

2 FLOOR PLAN VIEW
SCALE: 1:2 MTS.



4 3D VIEW
SCALE: N.T.S.