



NOTE:

CONTACT ULTI GROUP FOR ANY
CUSTOMISATIONS AND TO DISCUSS
PROJECT SPECIFIC INFORMATION


www.ultigroup.co.nz
sales@ultigroup.co.nz
Phone: 0800 807 753
105 Glover Road, Hawera, 4610

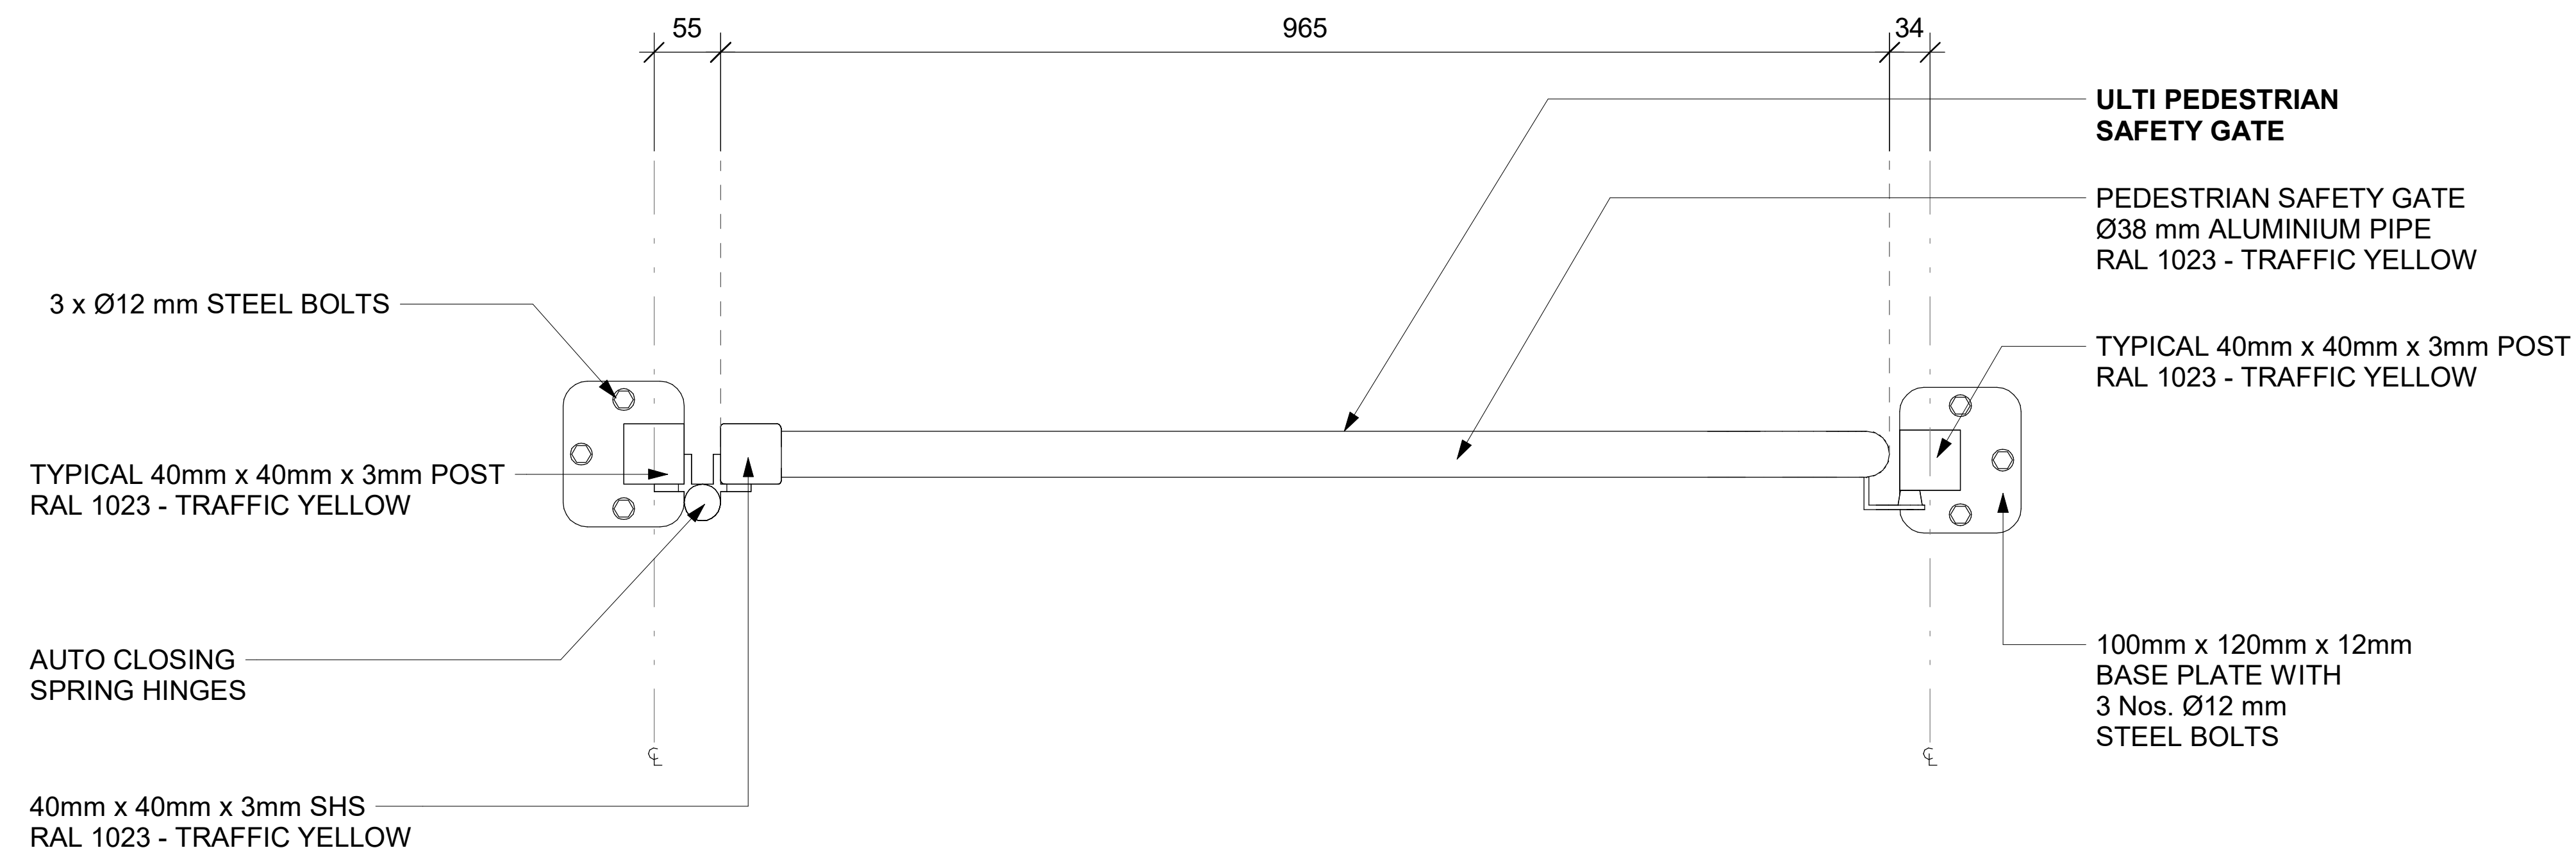

1 FLOOR PLAN VIEW
SCALE: 1:4 MTS.

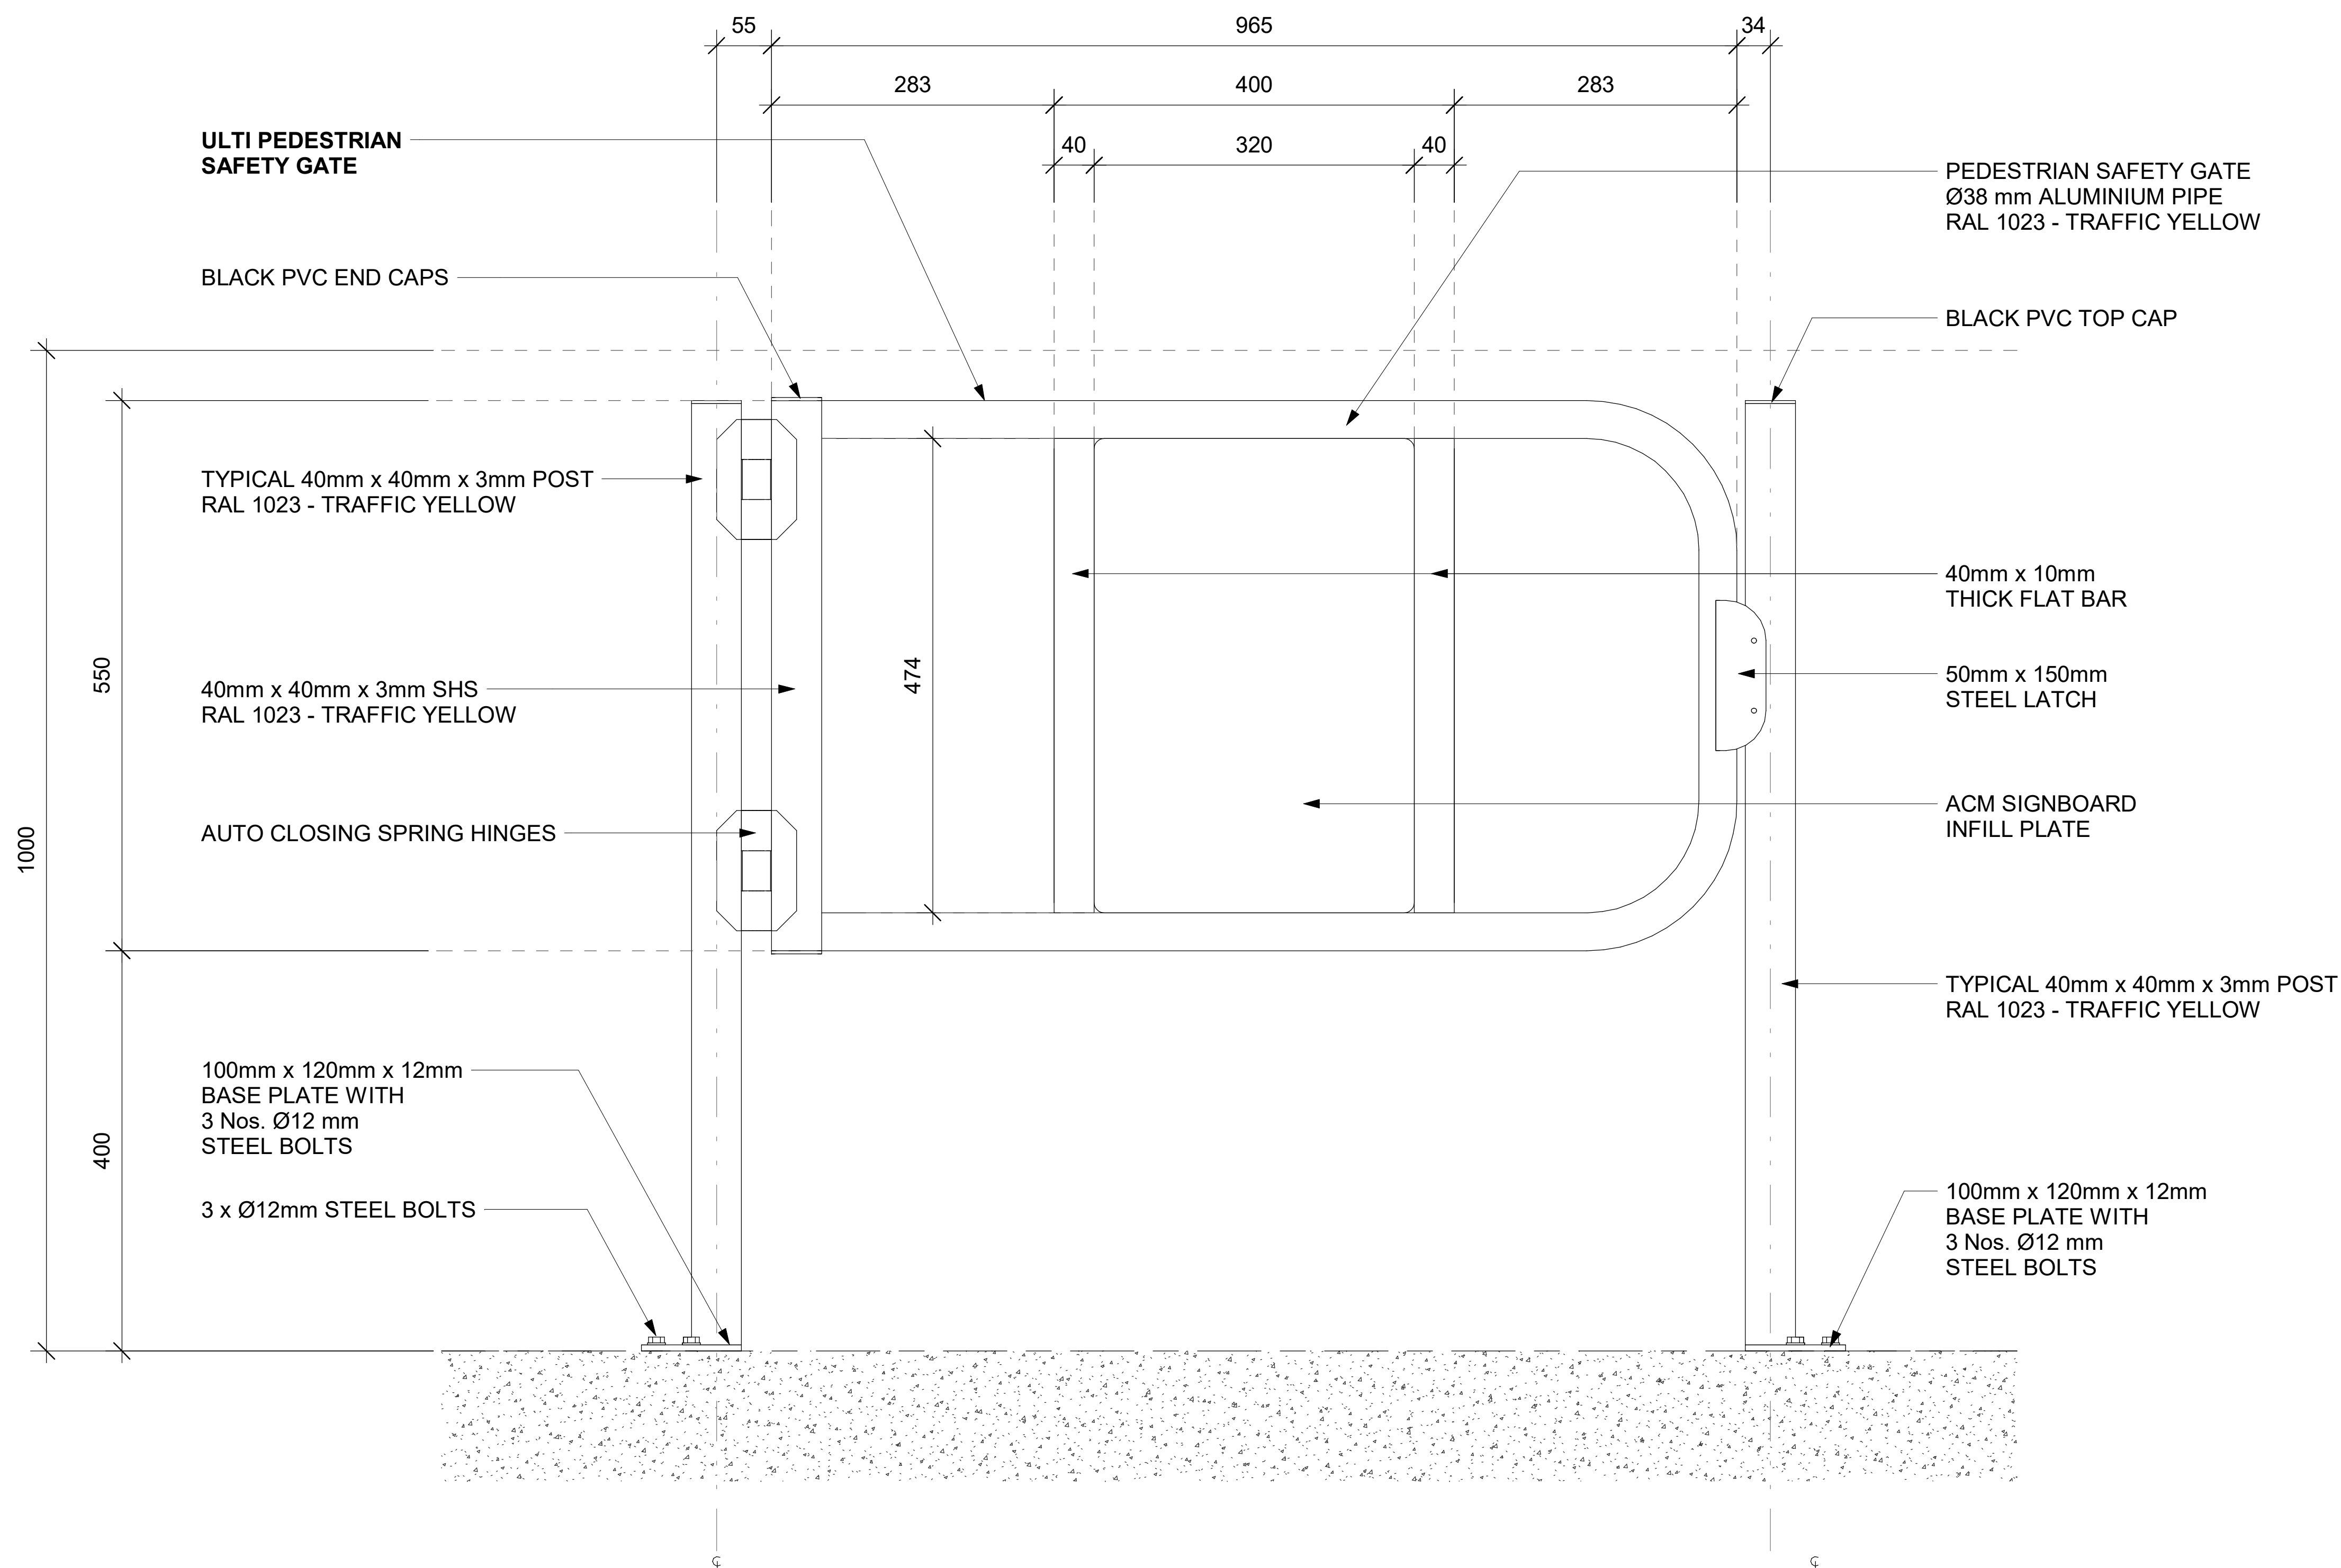

2 FRONT ELEVATION VIEW
SCALE: 1:4 MTS.

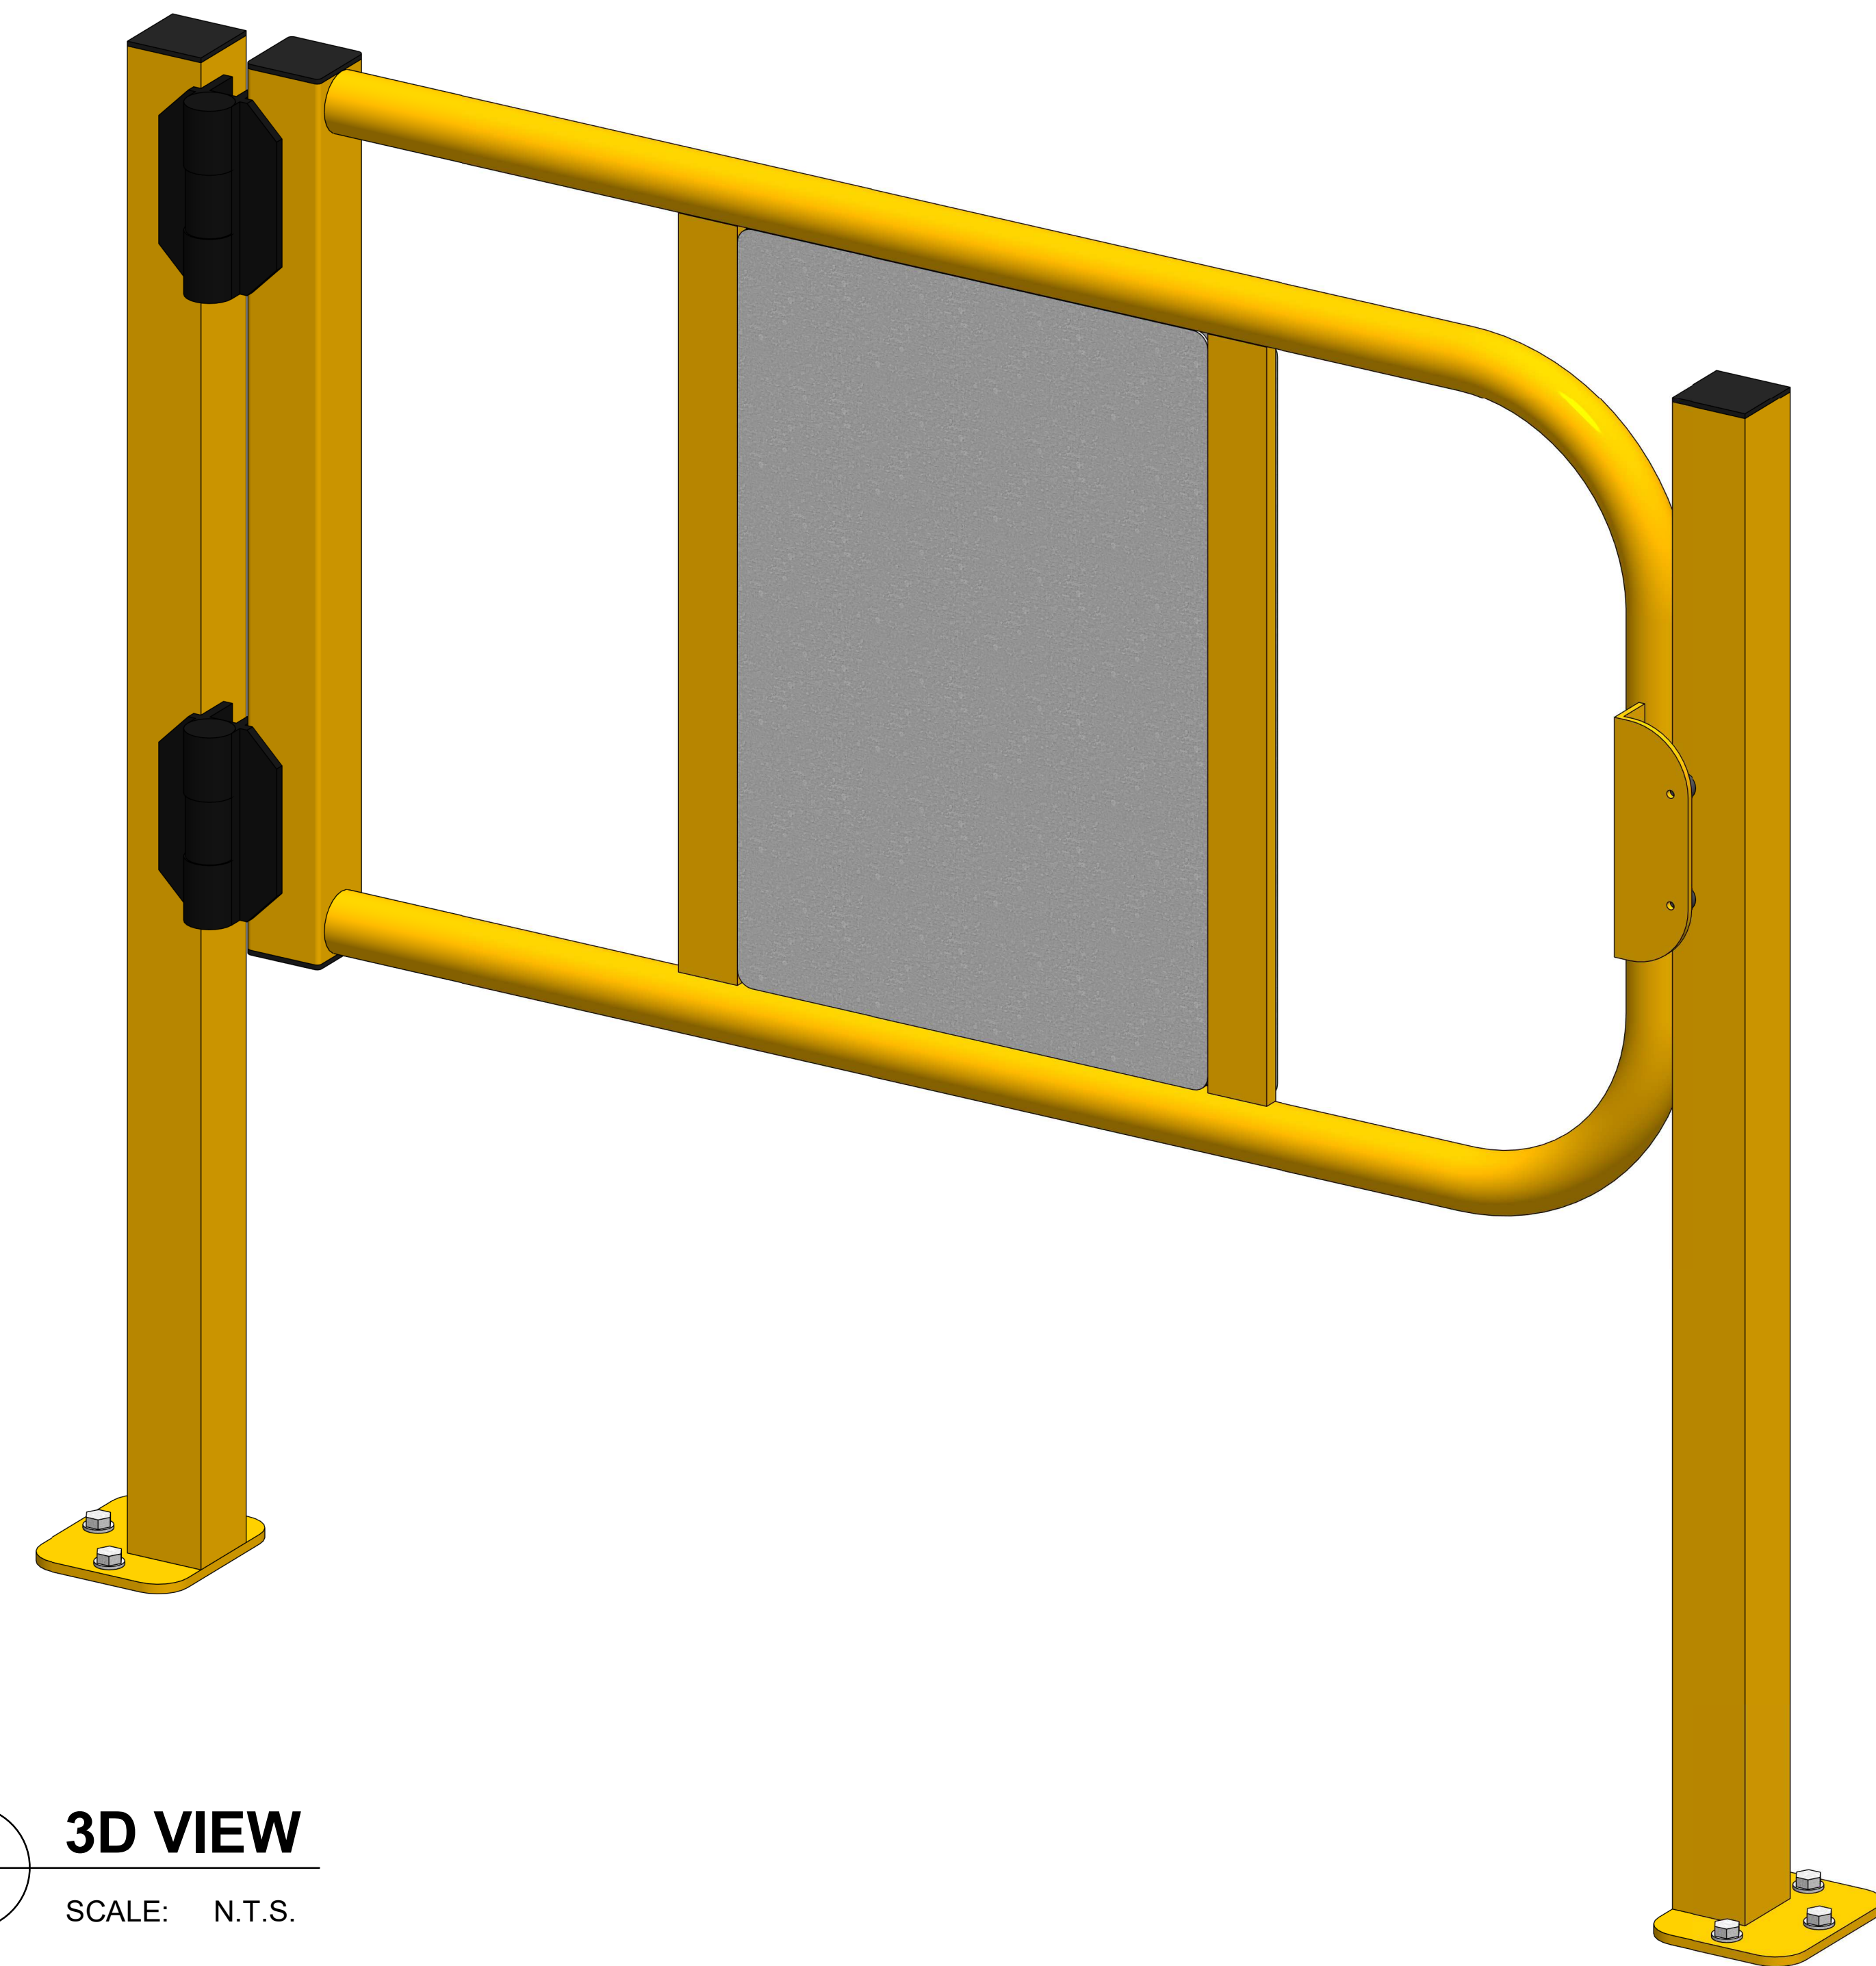

3 3D VIEW
SCALE: N.T.S.

TITLE:

**ULTI PEDESTRIAN
SAFETY GATE**

SHEET NO. :

1 OF 1

DATE :

JUNE 30, 2022

DRAWING NUMBER :

PED-SAFEGATE-GA1-001

APPROVED BY :

J.PRESTDIGE

DRAWN BY :

J.ENRIQUEZ

SCALE :

As indicated

SHT. SIZE :

A0

*All dimensions are in millimeters unless otherwise specified