

NOTE:
CONTACT ULTI GROUP FOR ANY CUSTOMISATIONS AND TO DISCUSS PROJECT SPECIFIC INFORMATION

www.ultigroup.co.nz
hello@ultigroup.co.nz
Phone: 0800 807 753
105 Glover Road, Hawera, 4610

SPECIFICATIONS :

- RELEASED VERSION NO. : 23.1
- PRODUCT GROUP : **HIGH SPEED DOORS**
- APPLICATION : **INTERNAL & EXTERNAL**
- STANDARD SIZE : **3500 mm WIDE x 4000 mm HIGH**
- MINIMUM SIZE : **500 mm WIDE x 600 mm HIGH**
- MAXIMUM SIZE : **6000 mm WIDE x 6000 mm HIGH**
- HEADROOM : **600 mm**
- SIDE ROOM - MOTOR SIDE : **585 mm**
- SIDE ROOM - NON MOTOR SIDE : **175 mm**
- STANDARD FRAME MATERIAL : **GALVANISED STEEL**
- STANDARD FRAME COLOUR : **RAL 9010 - WHITE**
- STANDARD CURTAIN MATERIAL : **REINFORCED PVC FABRIC CURTAIN**
- CURTAIN COLOUR (INSIDE / OUTSIDE) : **RAL 6018 - STANDARD**
- VISION PANELS : **NONE**
- VENTILATION : **VENTILATED MESH 2.0 x 2.0 mm APERTURE COLOUR : GREY**
- POWER SUPPLY : **3 PHASE, 400V + NEUTRAL + EARTH 16 Amp**

TITLE:
ULTI ROLL BUG SHIELD DOOR

SHEET NO. : 1 OF 1 **DATE :** NOV. 30, 2023


DRAWING NUMBER :
ULTIROLL-BS-001

APPROVED BY : S.PRESTIDGE
DRAWN BY : J.ENRIQUEZ

SCALE : As indicated **SHT. SIZE :** A0


*All dimensions are in millimeters unless otherwise specified

NOTE:
ORDER DOORS BY CLEAR OPENING DIMENSIONS REQUIRED

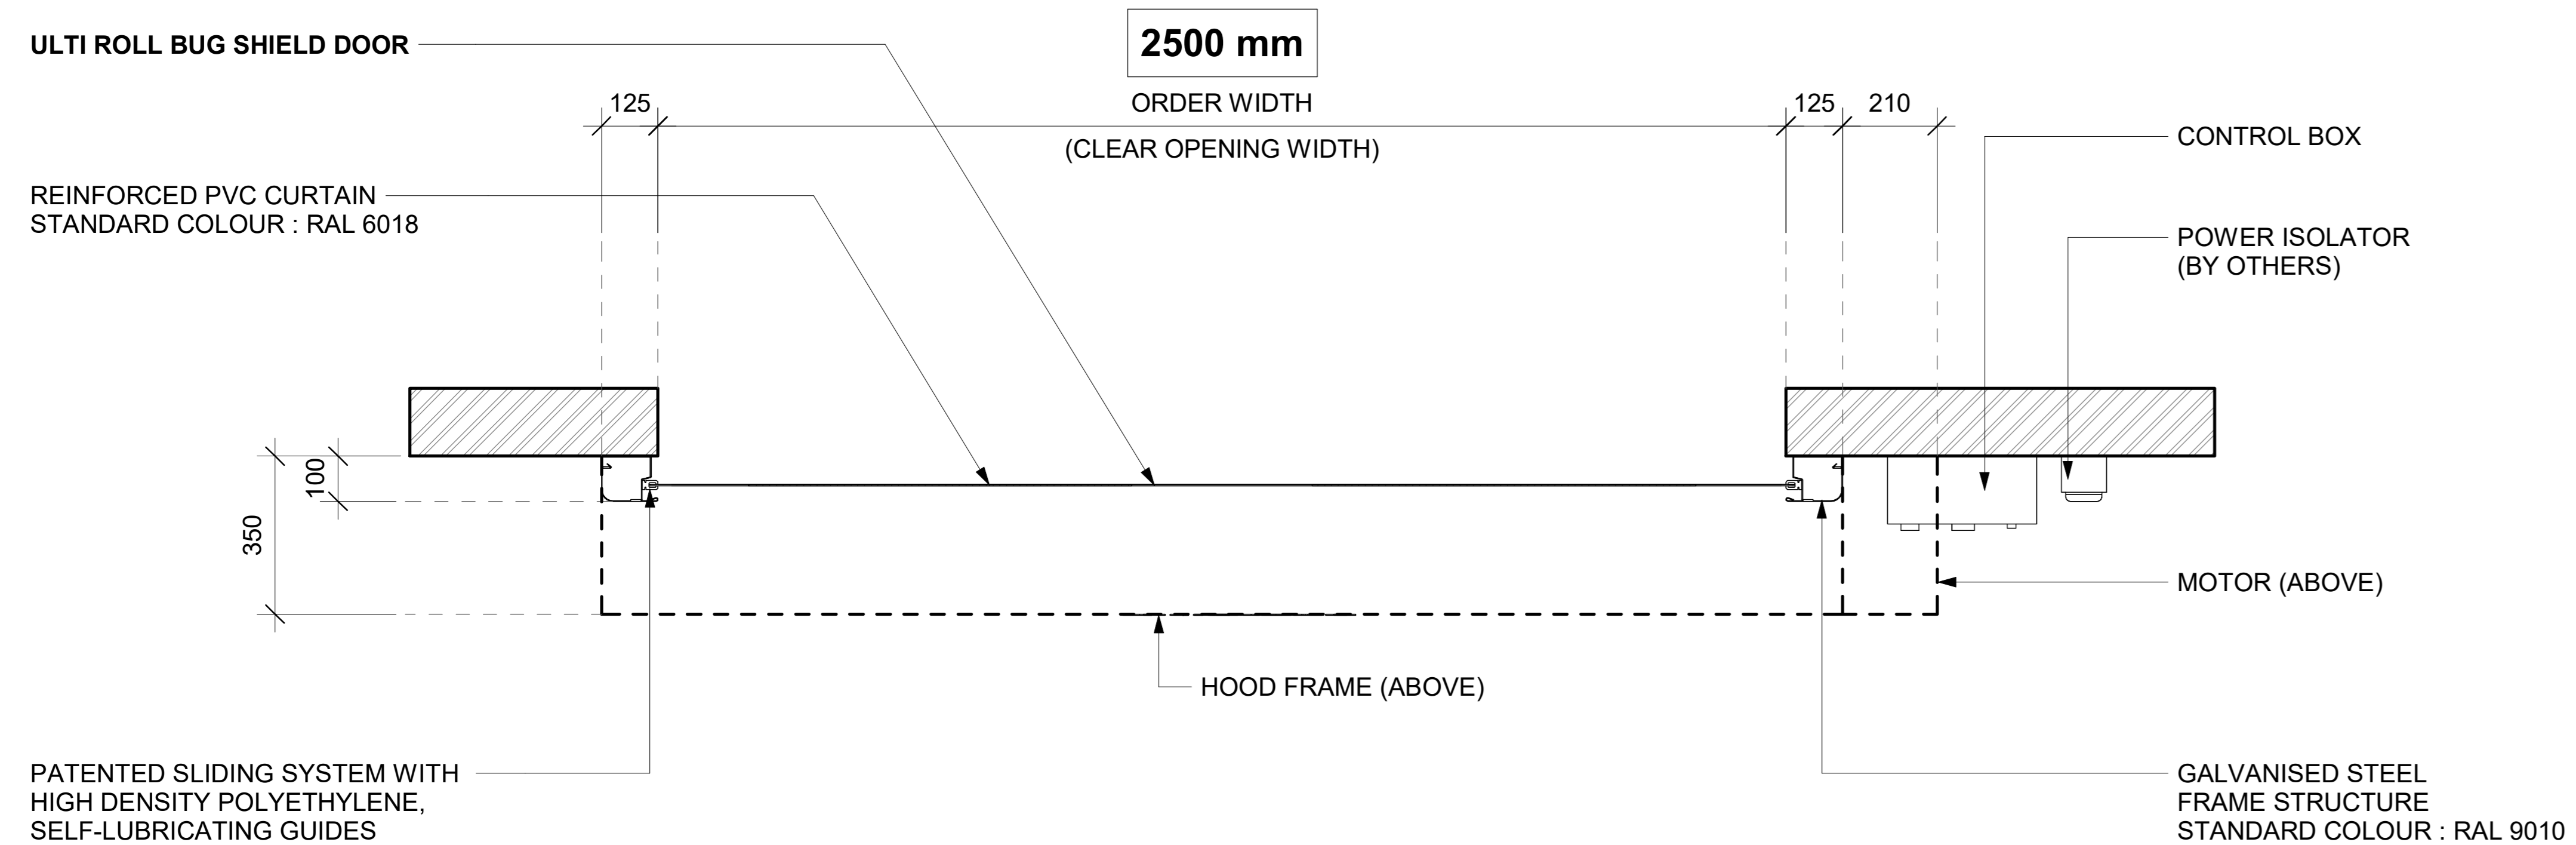


1 FLOOR PLAN VIEW

SCALE: 1:10 MTS.

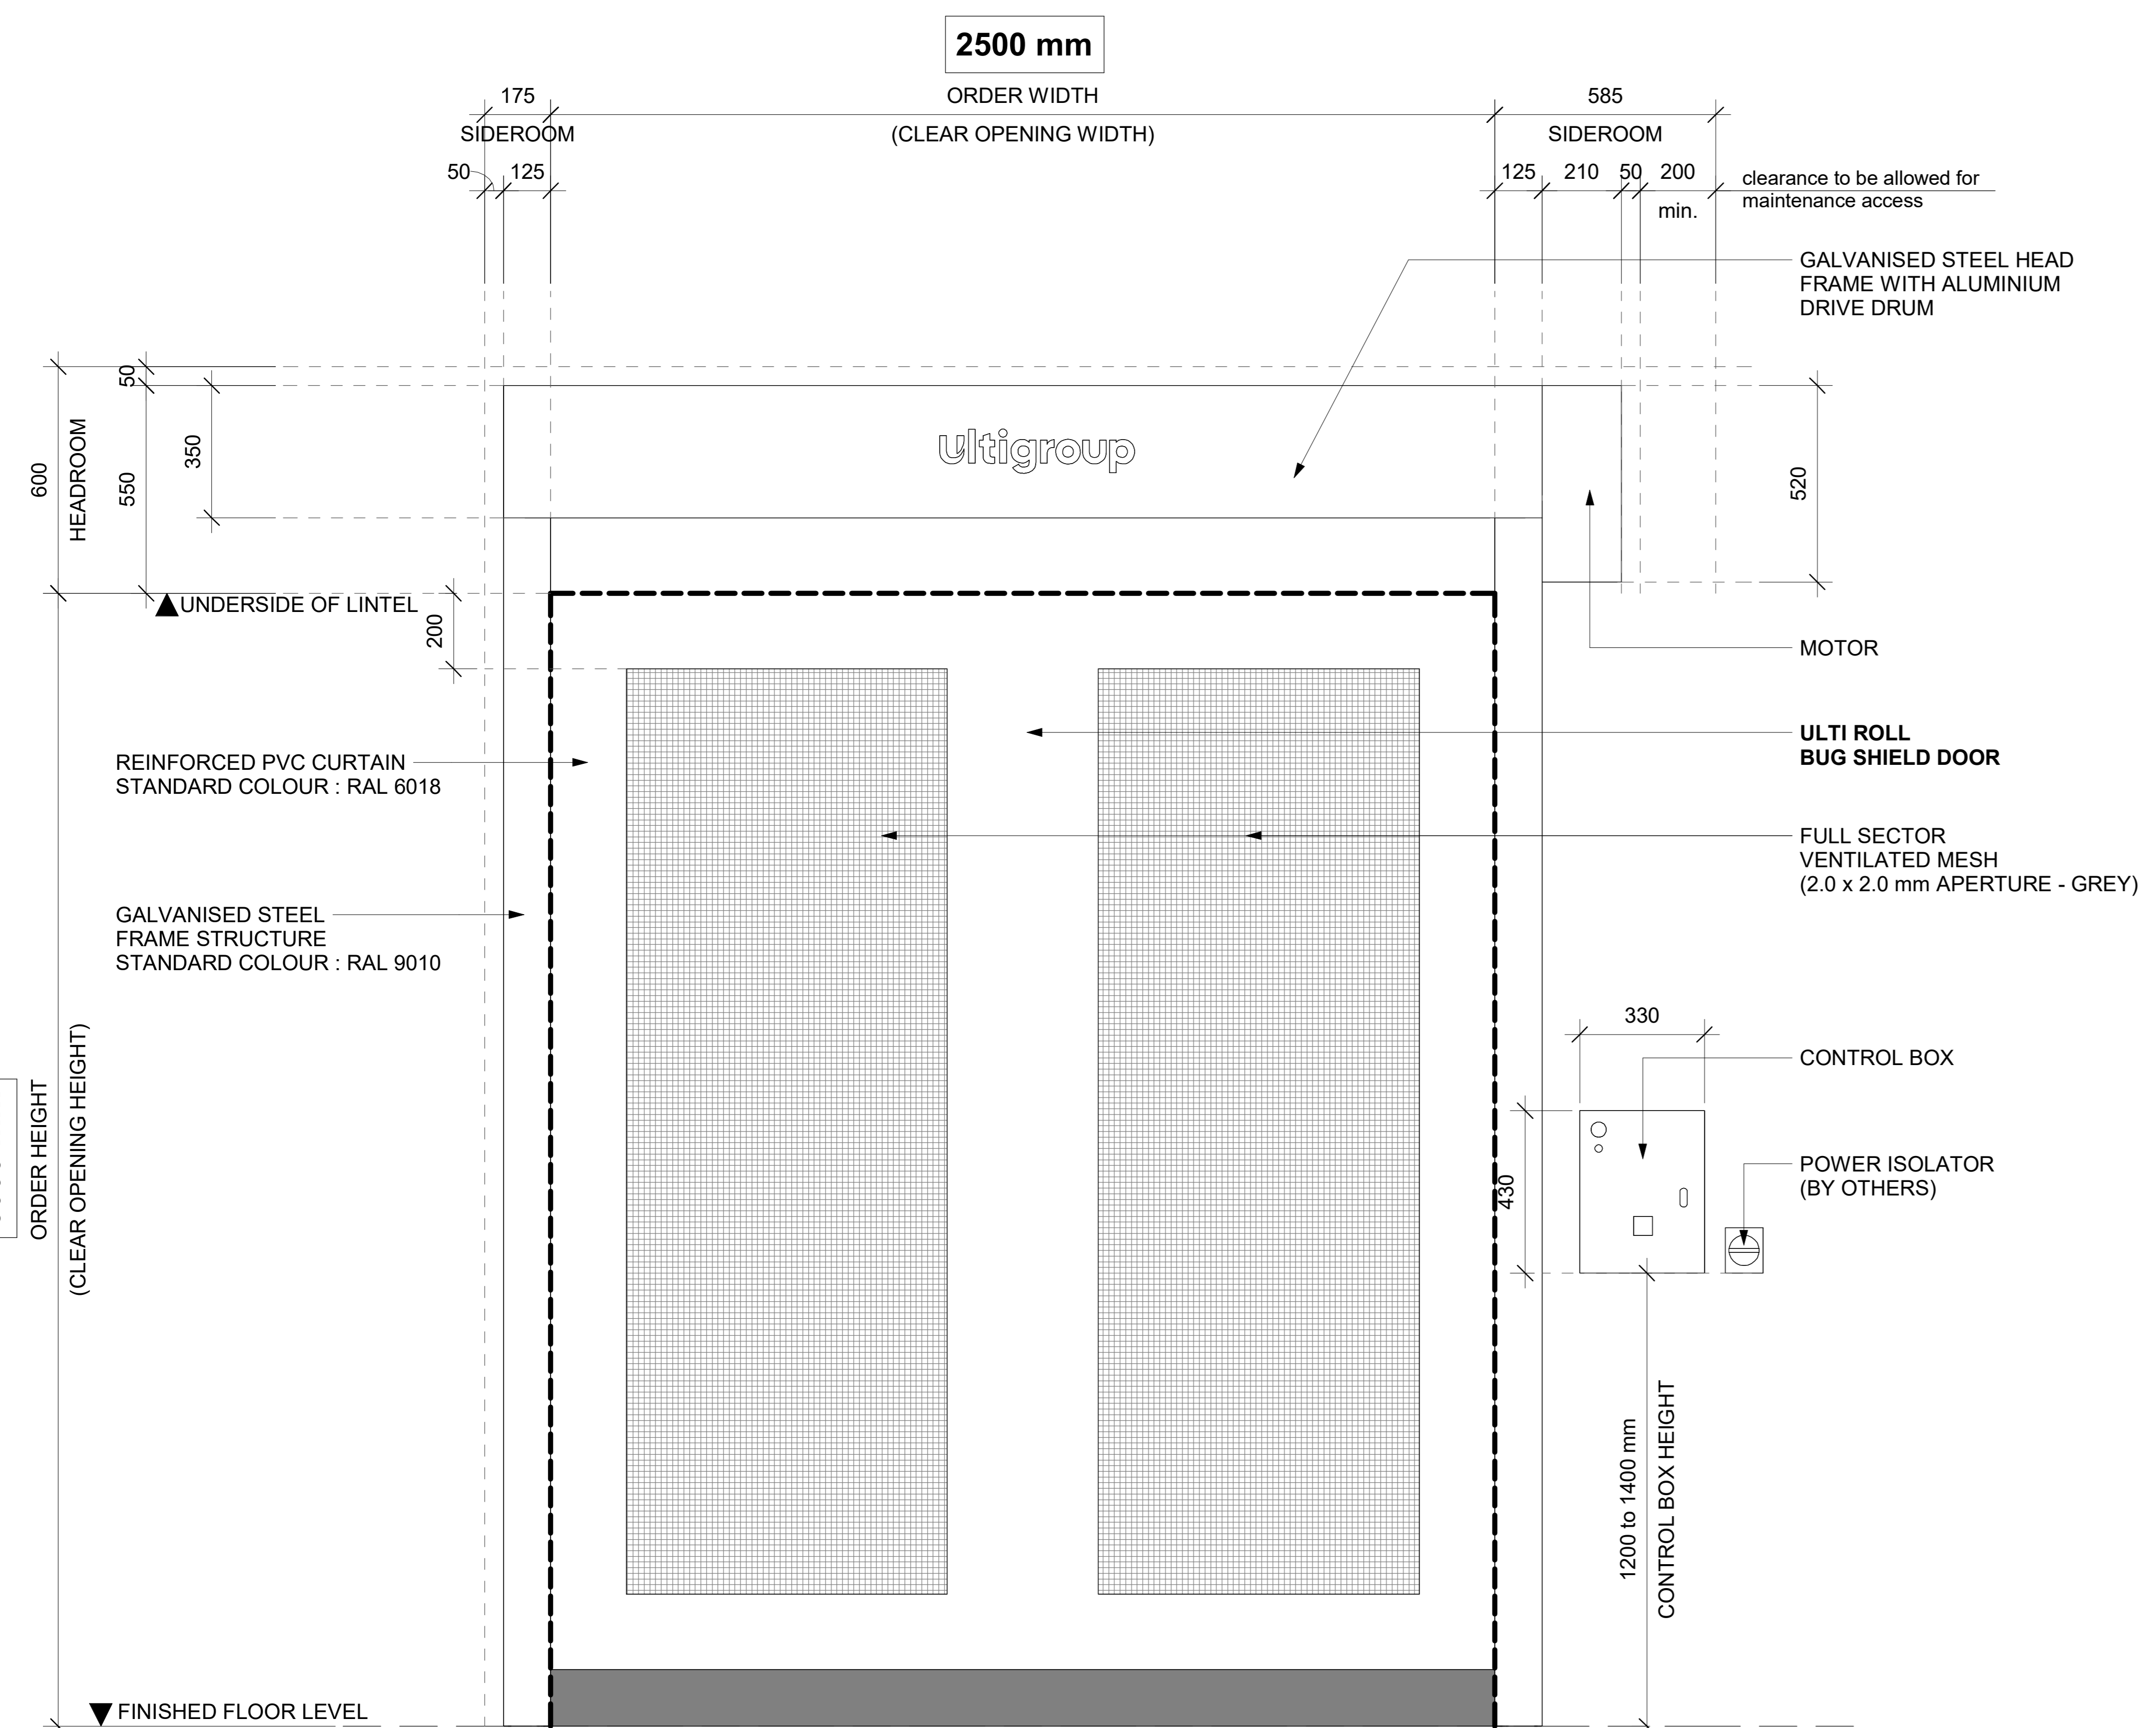

3 FRONT ELEVATION VIEW

SCALE: 1:10 MTS.

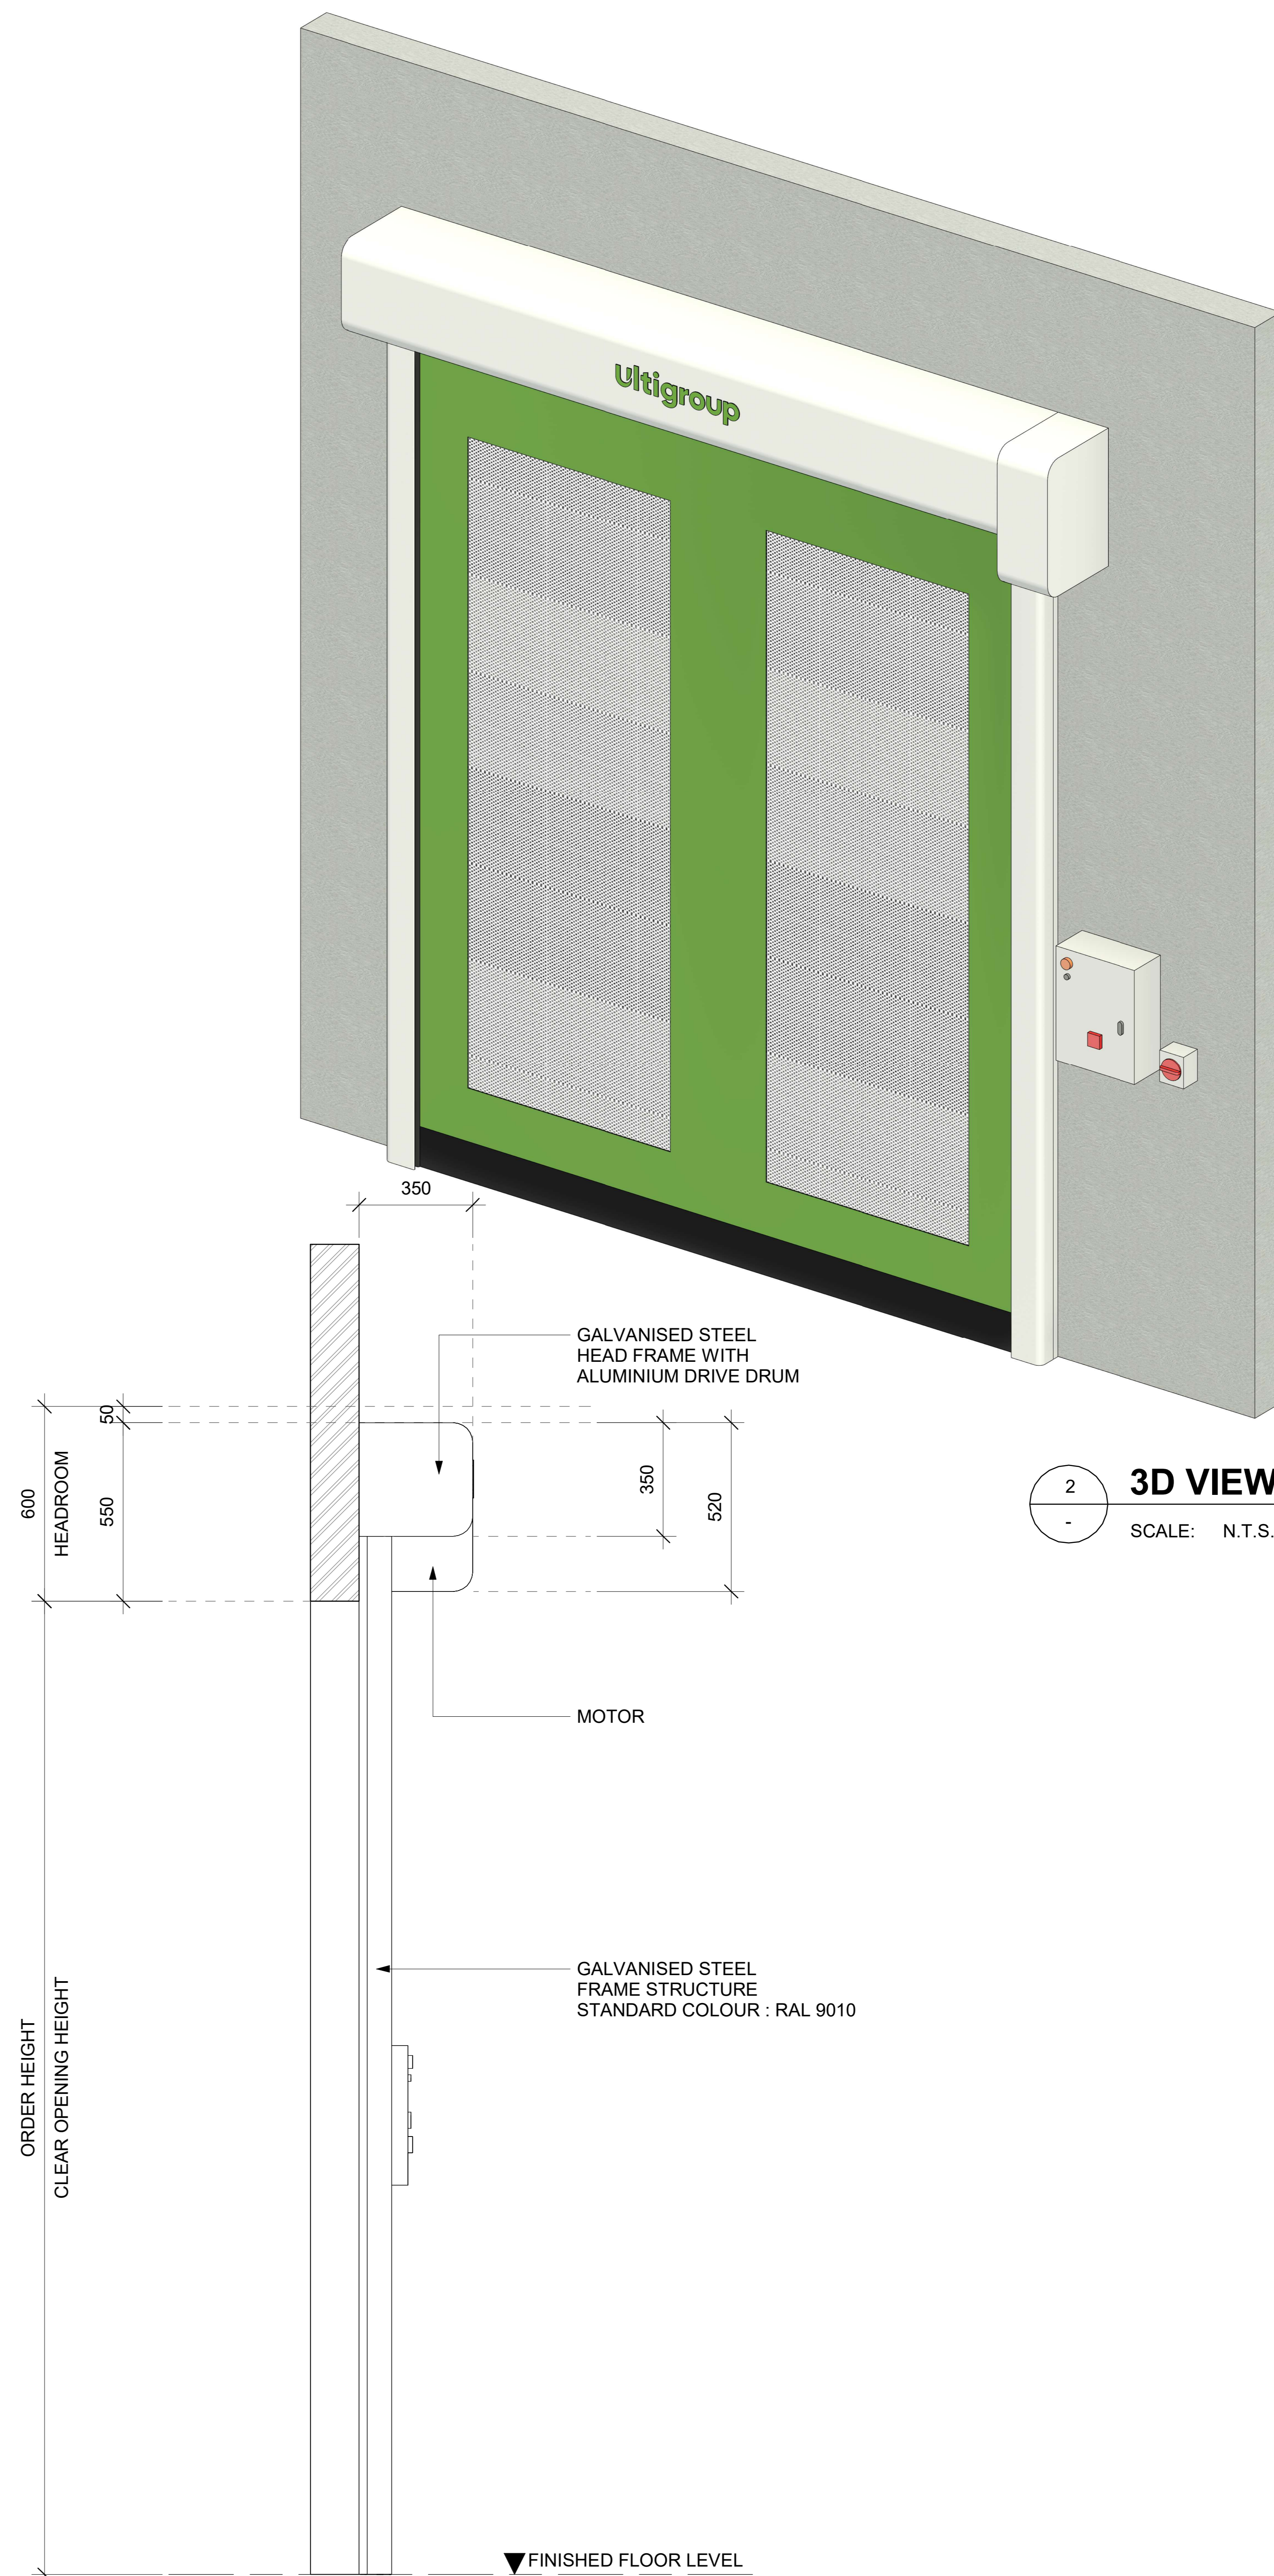

4 SIDE ELEVATION VIEW

SCALE: 1:12 MTS.