

NOTE:
CONTACT ULTI GROUP FOR ANY CUSTOMISATIONS AND TO DISCUSS PROJECT SPECIFIC INFORMATION

www.ultigroup.co.nz
hello@ultigroup.co.nz
Phone: 0800 807 753
105 Glover Road, Hawera, 4610

SPECIFICATIONS :

RELEASED VERSION NO. : 23.1.0

PRODUCT GROUP : HIGH SPEED DOORS

PRODUCT ID : 00000

APPLICATION : INTERNAL ONLY

STANDARD SIZE : 1000 mm WIDE x 2000 mm HIGH

HEADROOM : 302 mm

SIDE ROOM - MOTOR SIDE : 100 mm

SIDE ROOM - NON MOTOR SIDE : 100 mm

STANDARD FRAME MATERIAL : COLOUR-FINISHED STEEL HEAD FRAME
ALUMINIUM SIDE FRAMES


STANDARD FRAME COLOUR : RAL 9003 - SIGNAL WHITE

STANDARD CURTAIN MATERIAL : REINFORCED PVC


CURTAIN COLOUR (INSIDE / OUTSIDE) : SEMI-TRANSPARENT CLEAR

VISION PANELS : CLEAR PVC VISION PANEL (1 ROW)

POWER SUPPLY : SINGLE PHASE, 240V
10 Amp, 50 Hz
(BY OTHERS)

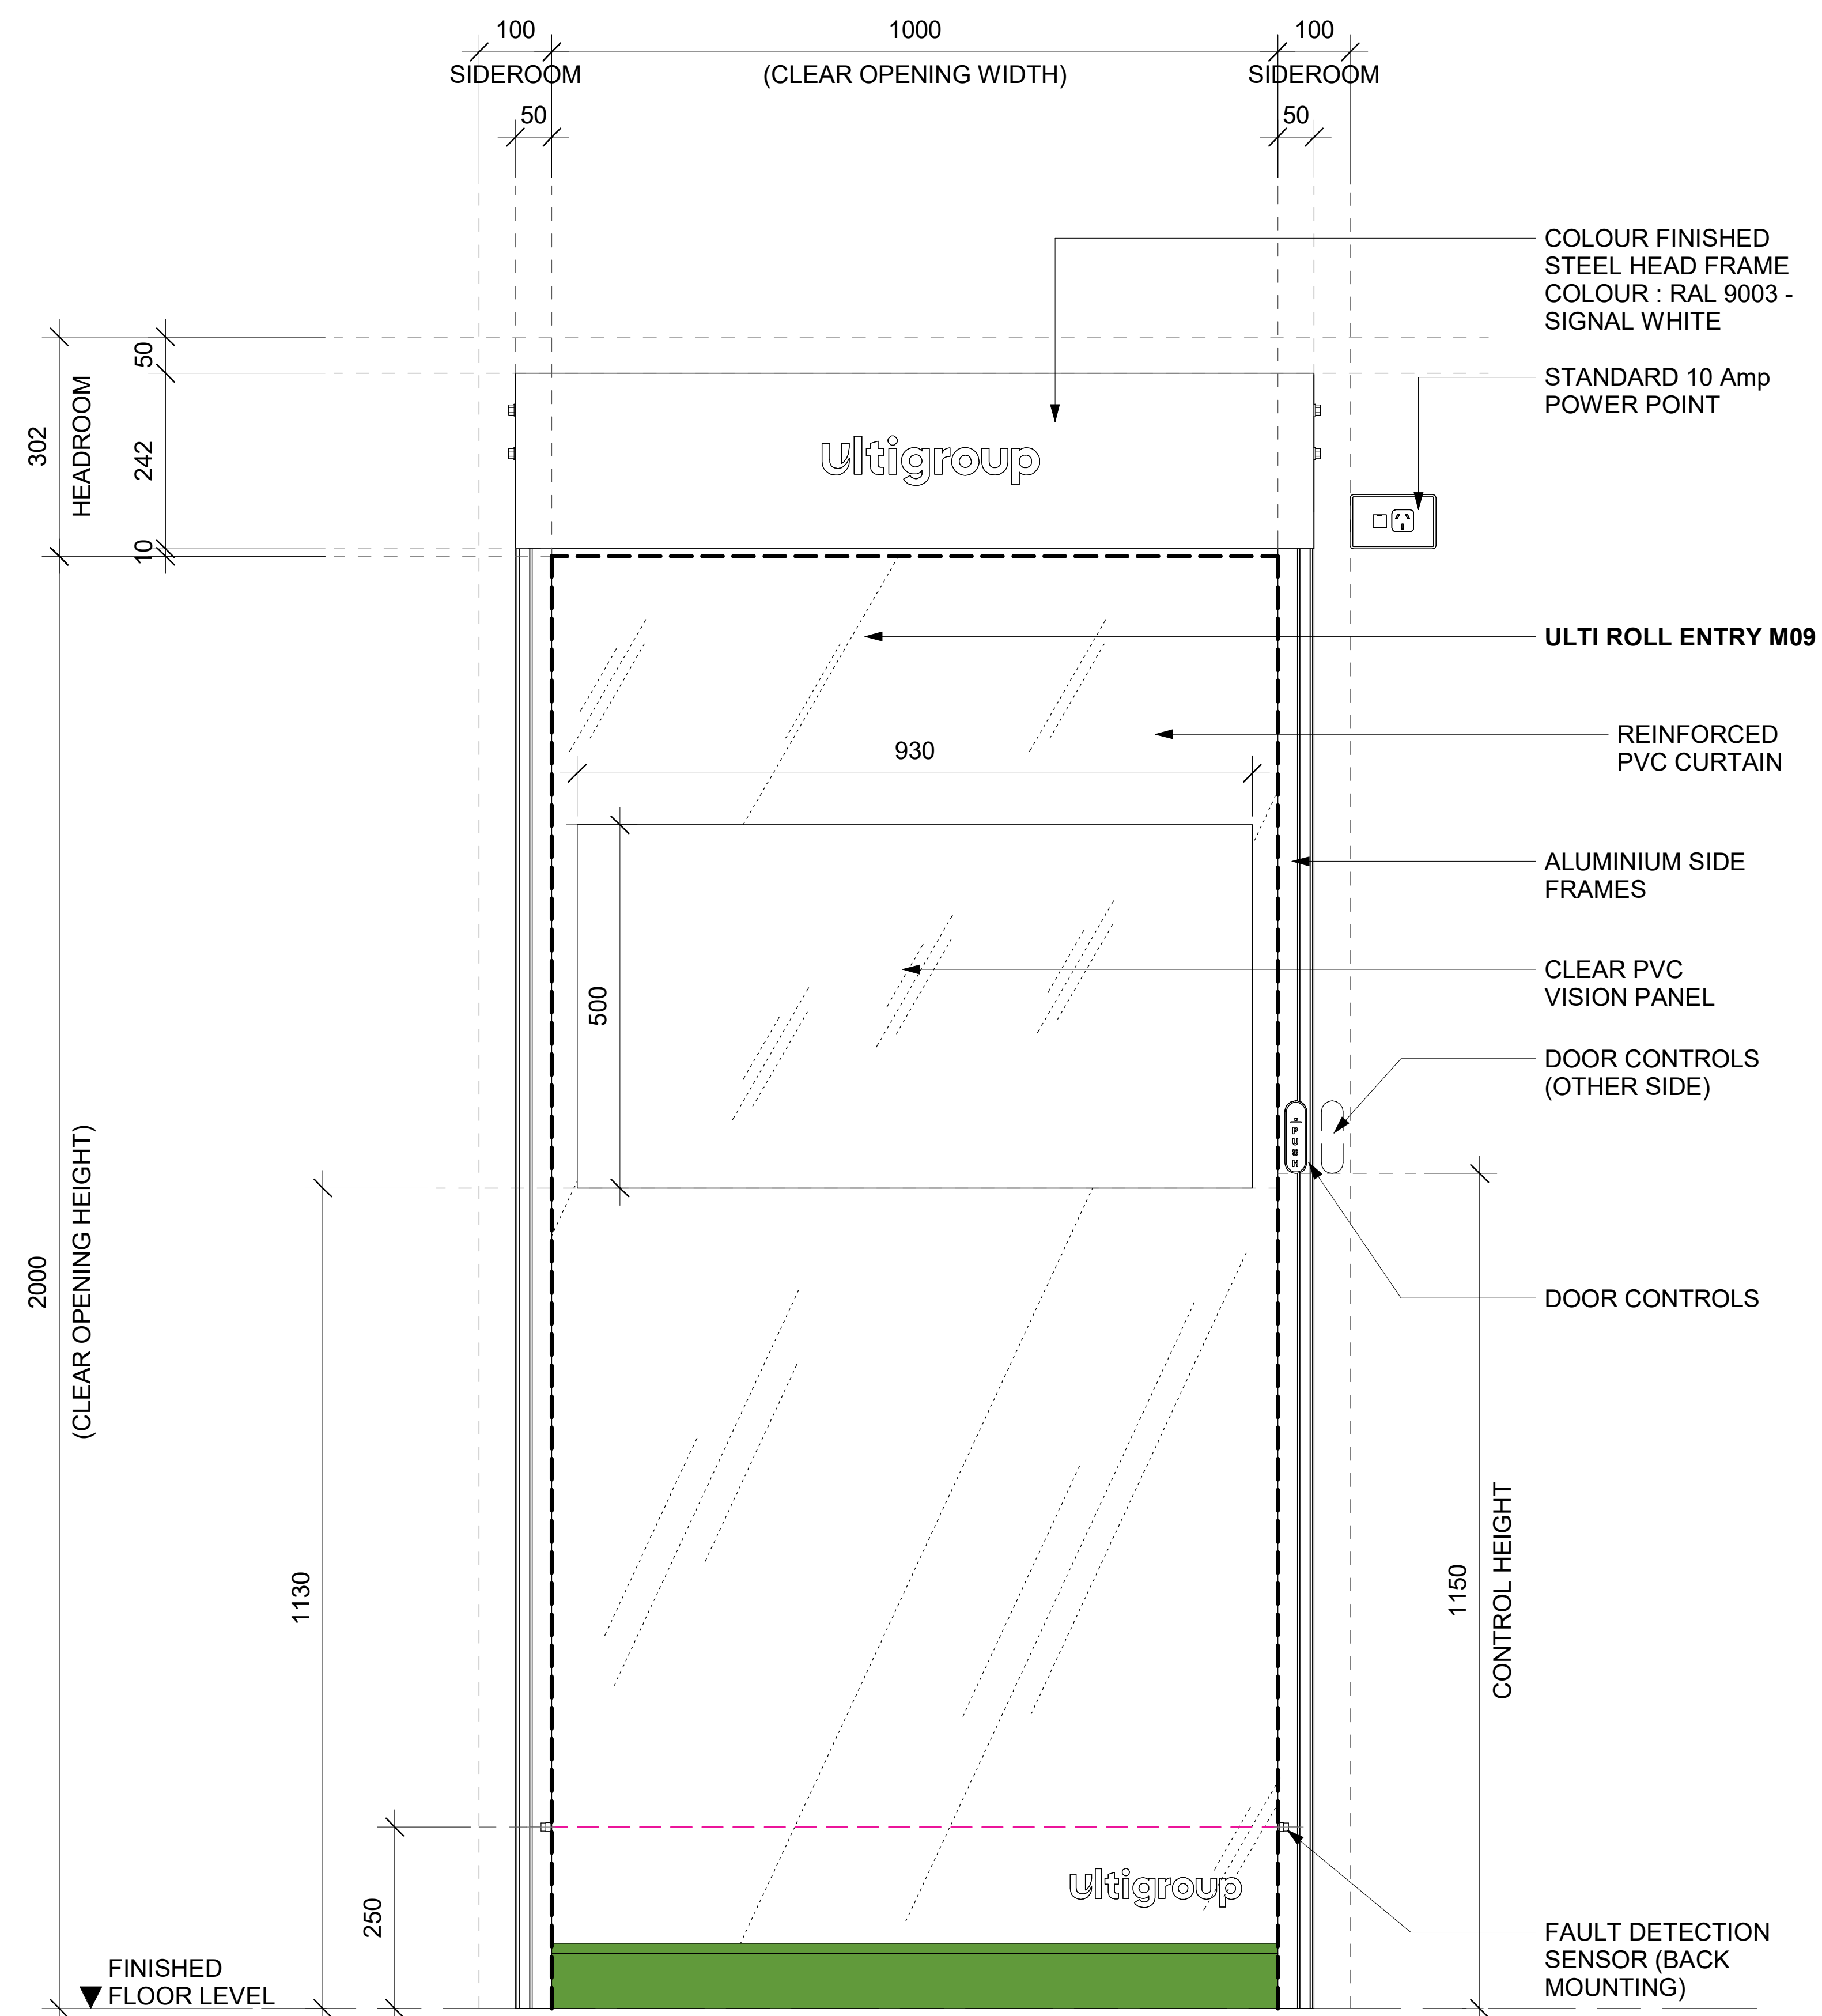


1 FRONT ELEVATION VIEW
SCALE: 1:6 MTS.

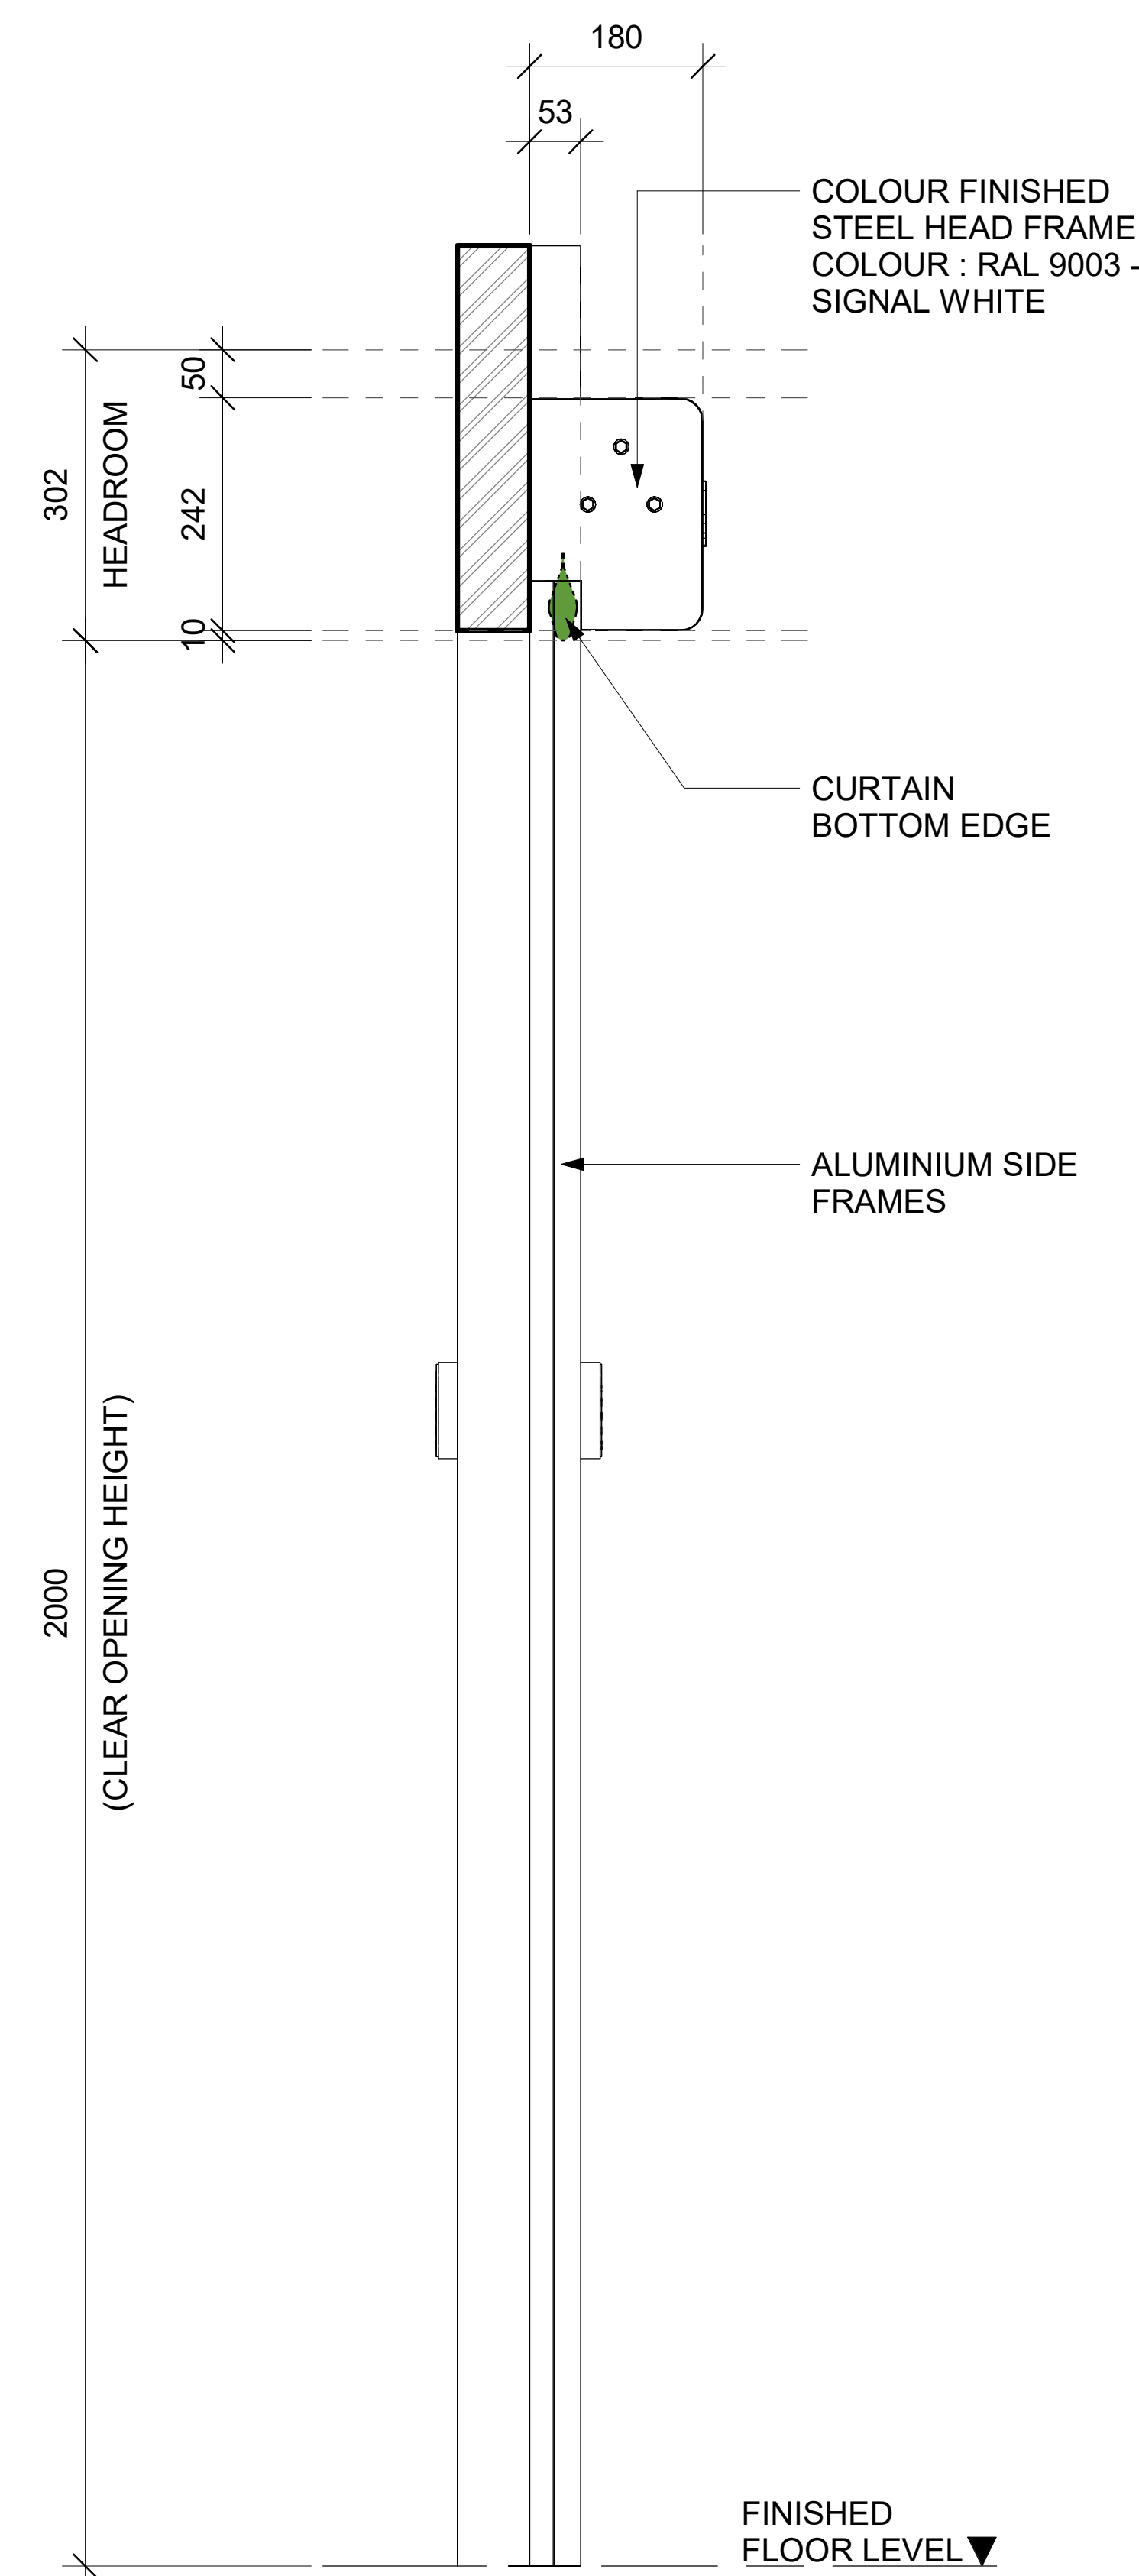


2 SIDE ELEVATION VIEW
SCALE: 1:6 MTS.



3 3D VIEW
SCALE: N.T.S.

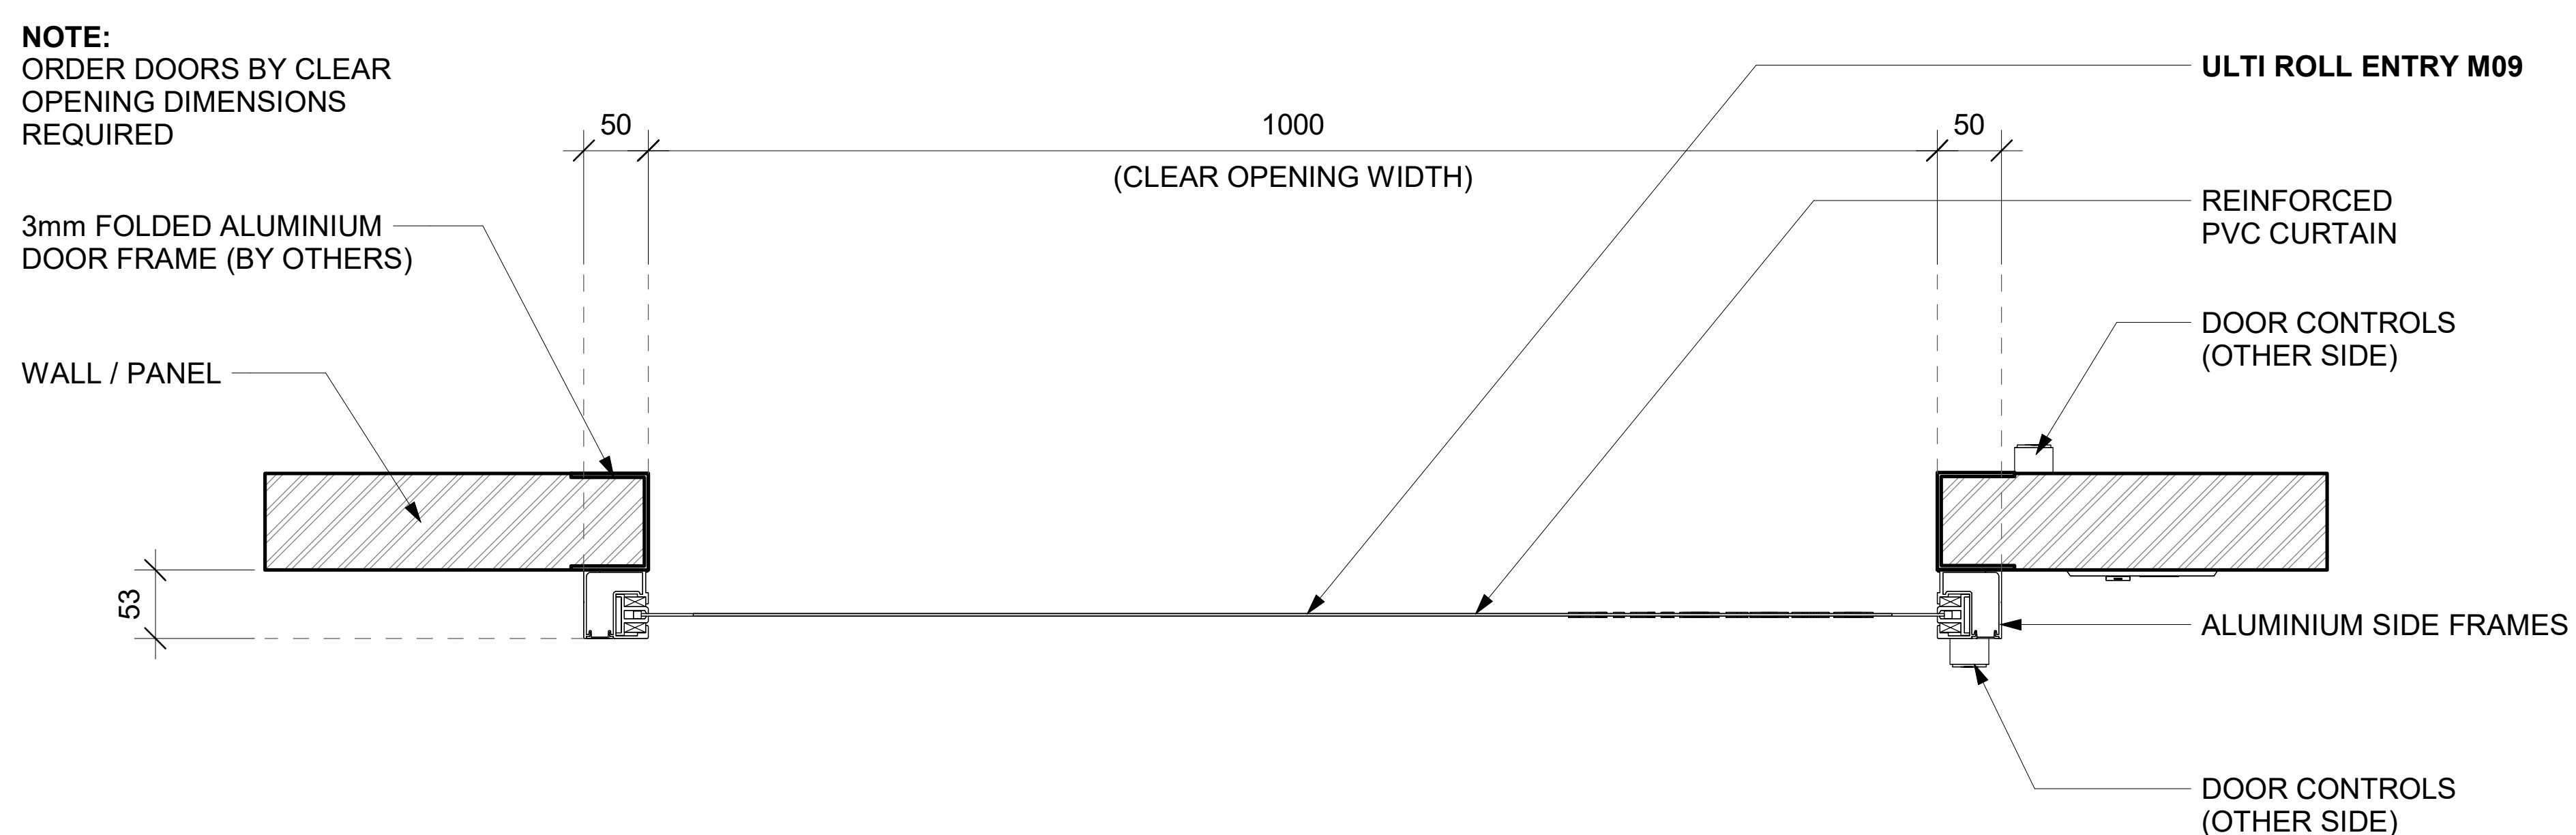

4 FLOOR PLAN OPTION 1
SCALE: 1:4 MTS.

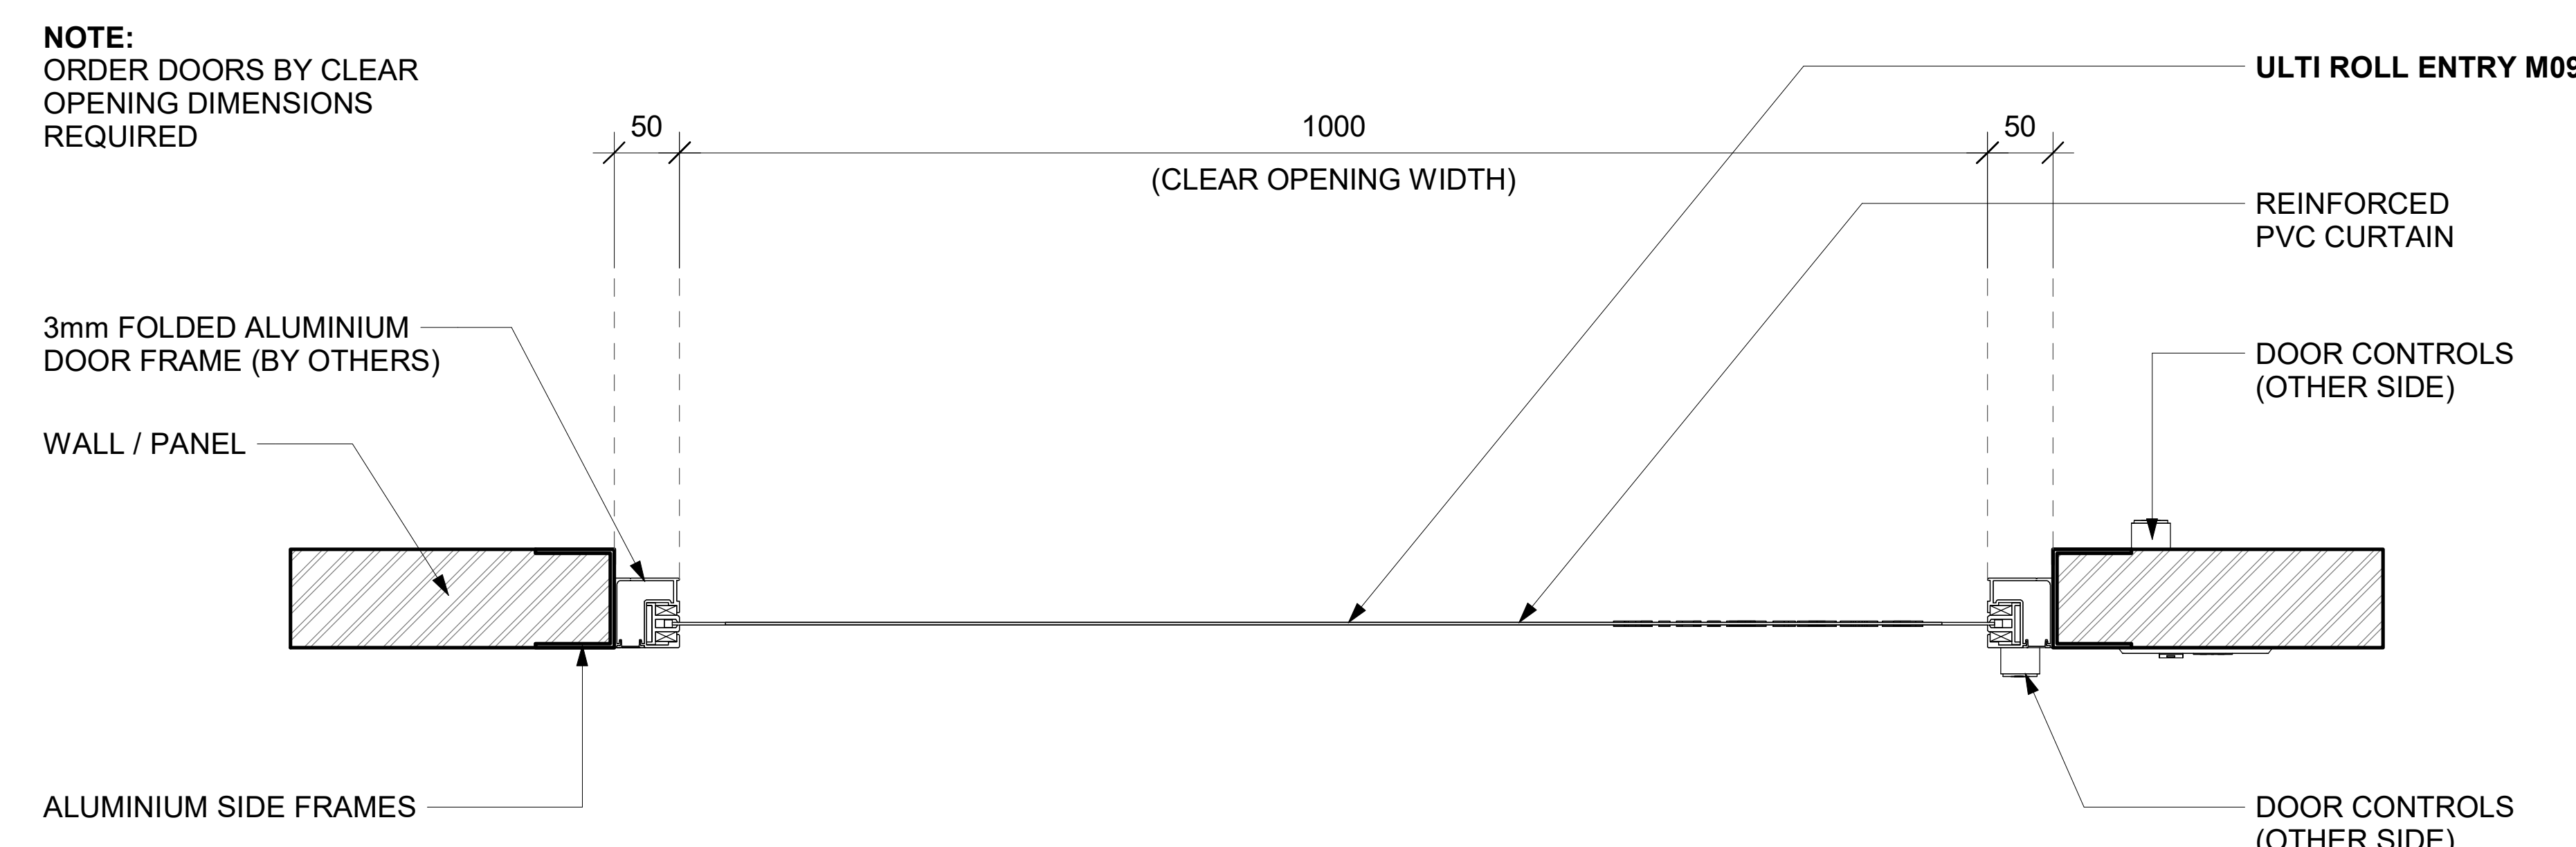

5 FLOOR PLAN OPTION 2
SCALE: 1:4 MTS.

TITLE:
ULTI ROLL ENTRY XS

SHEET NO. : 1 OF 1
DATE : NOV. 13, 2023

DRAWING NUMBER :
ULTIROLL-ENTRY-M09-001

APPROVED BY : J.PRESTIDGE

DRAWN BY : J.ENRIQUEZ

SCALE : As indicated **SHT. SIZE :** A0

*All dimensions are in millimeters unless otherwise specified