




NOTE:
ORDER DOORS BY FINISH
TRIMMED OPENING DIMENSIONS
(BETWEEN JAMB)

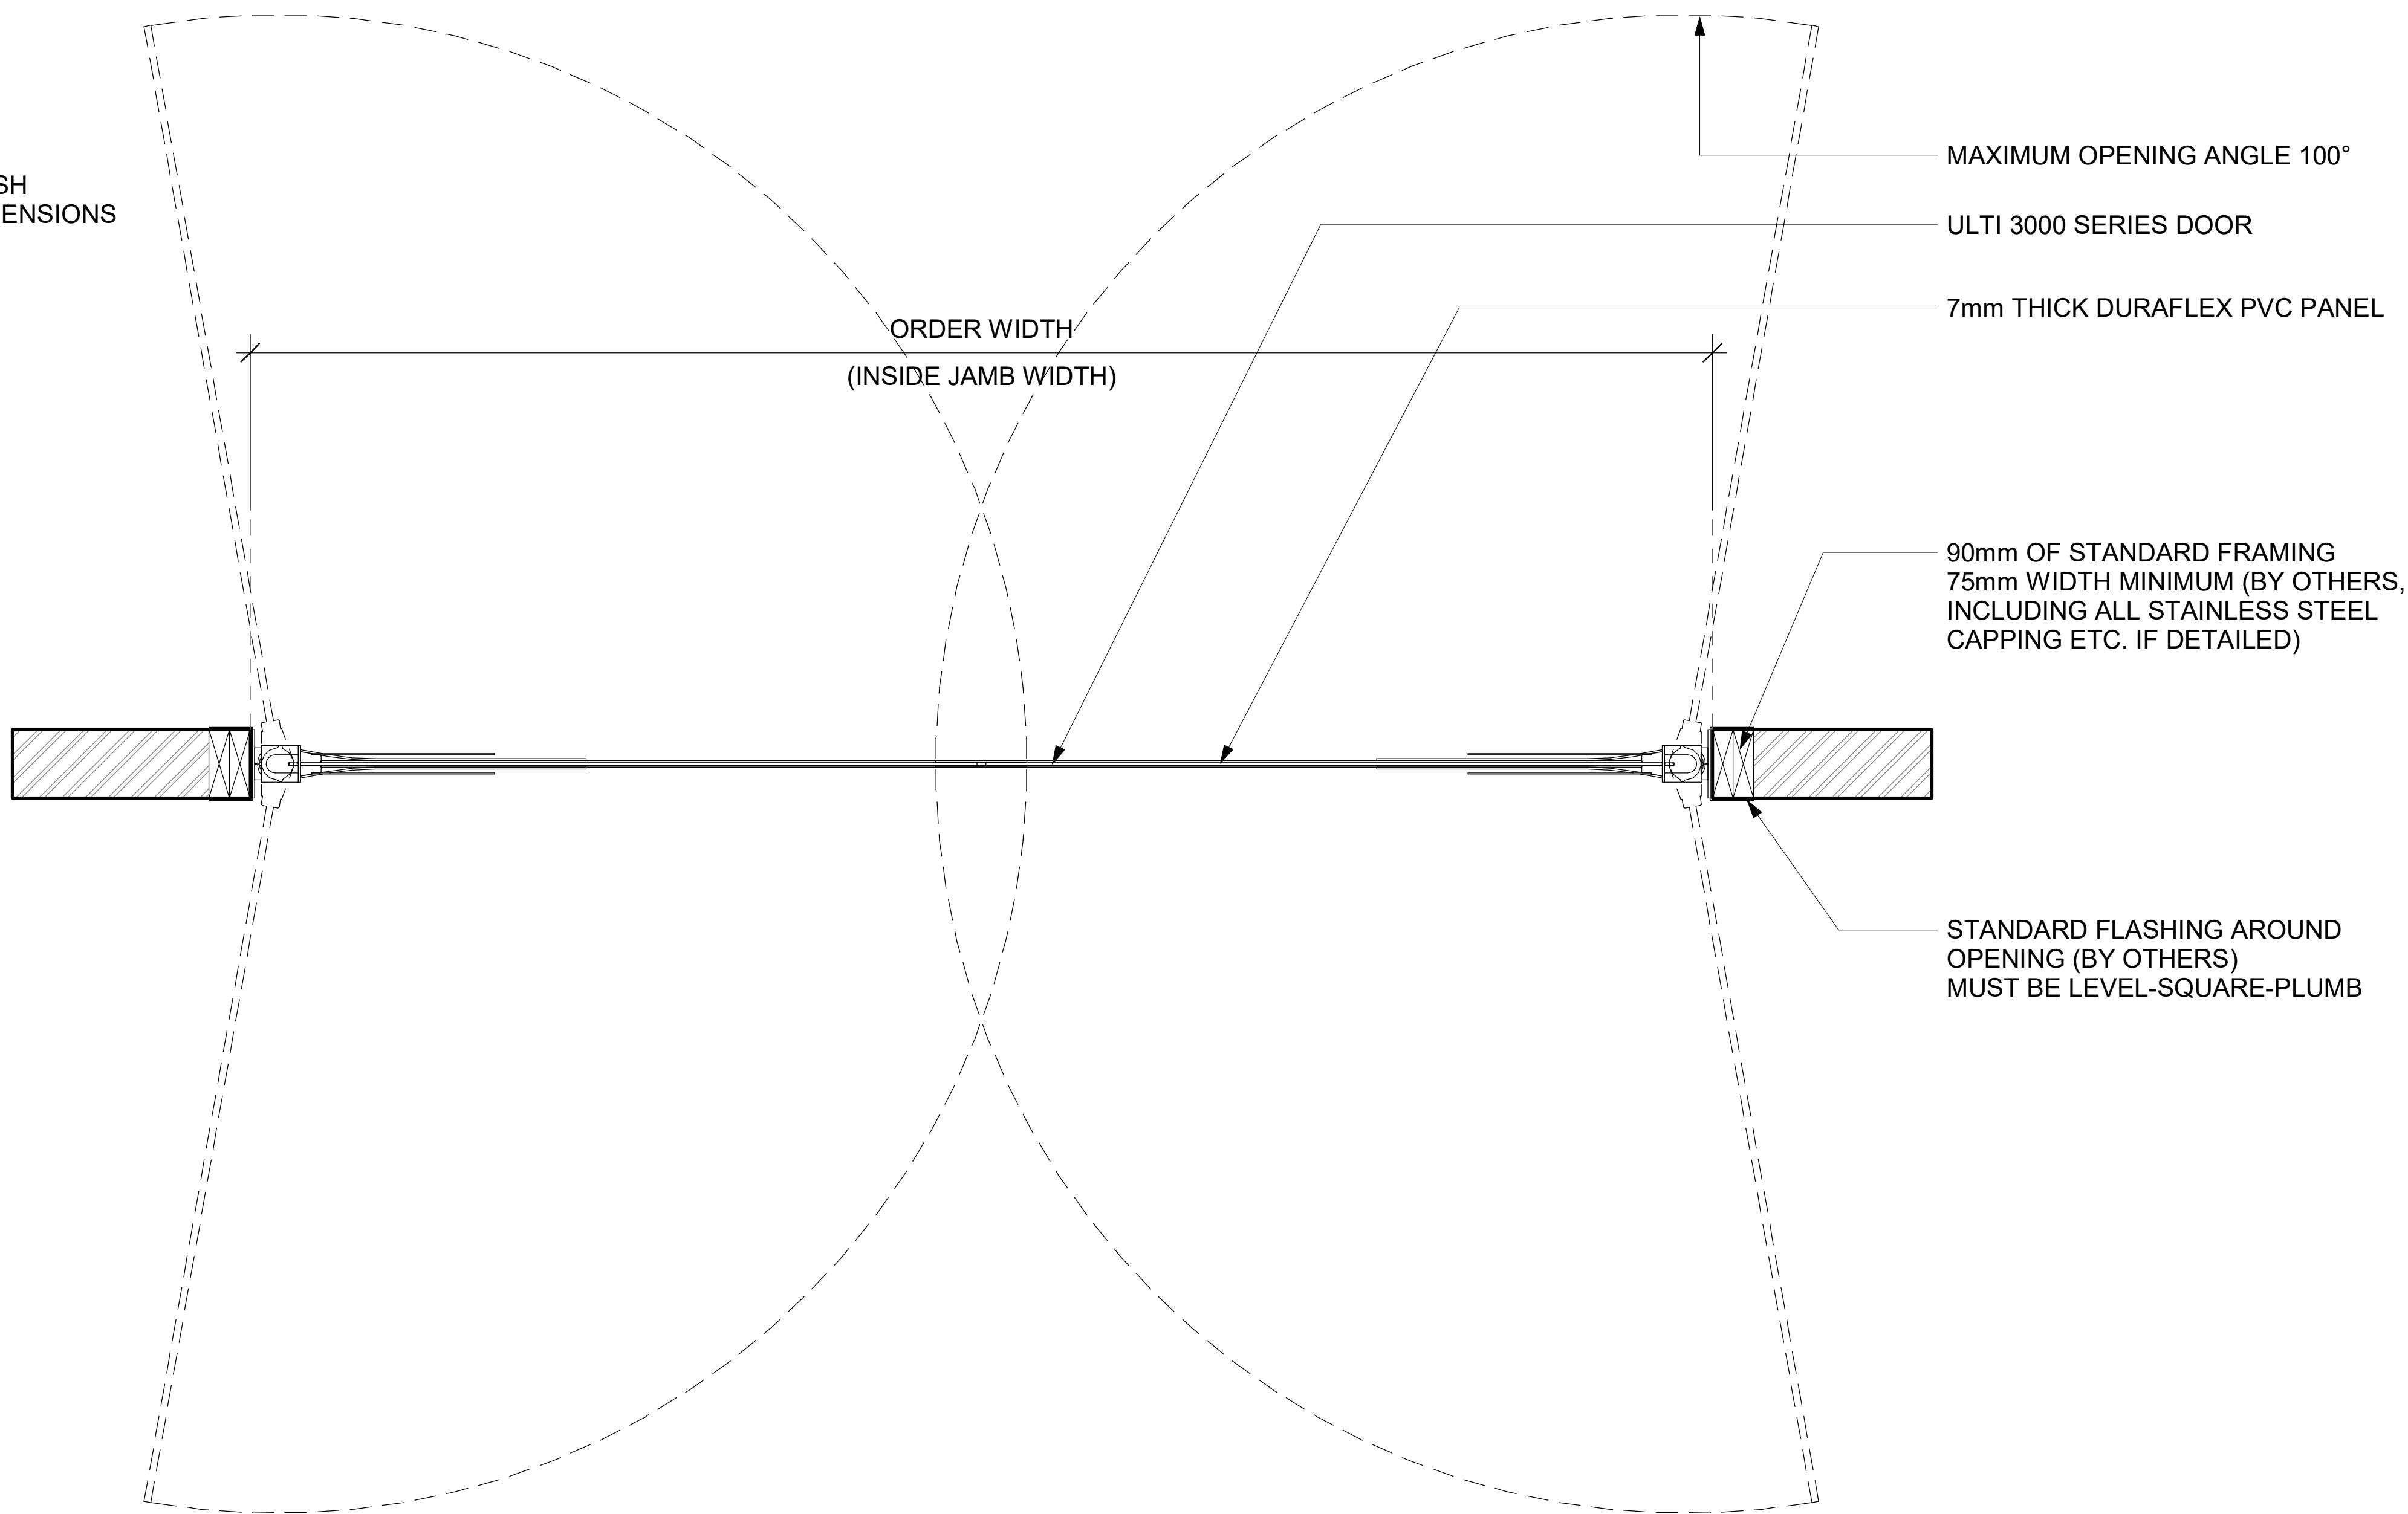

1 **FLOOR PLAN VIEW**
SCALE: 1:10 MTS.

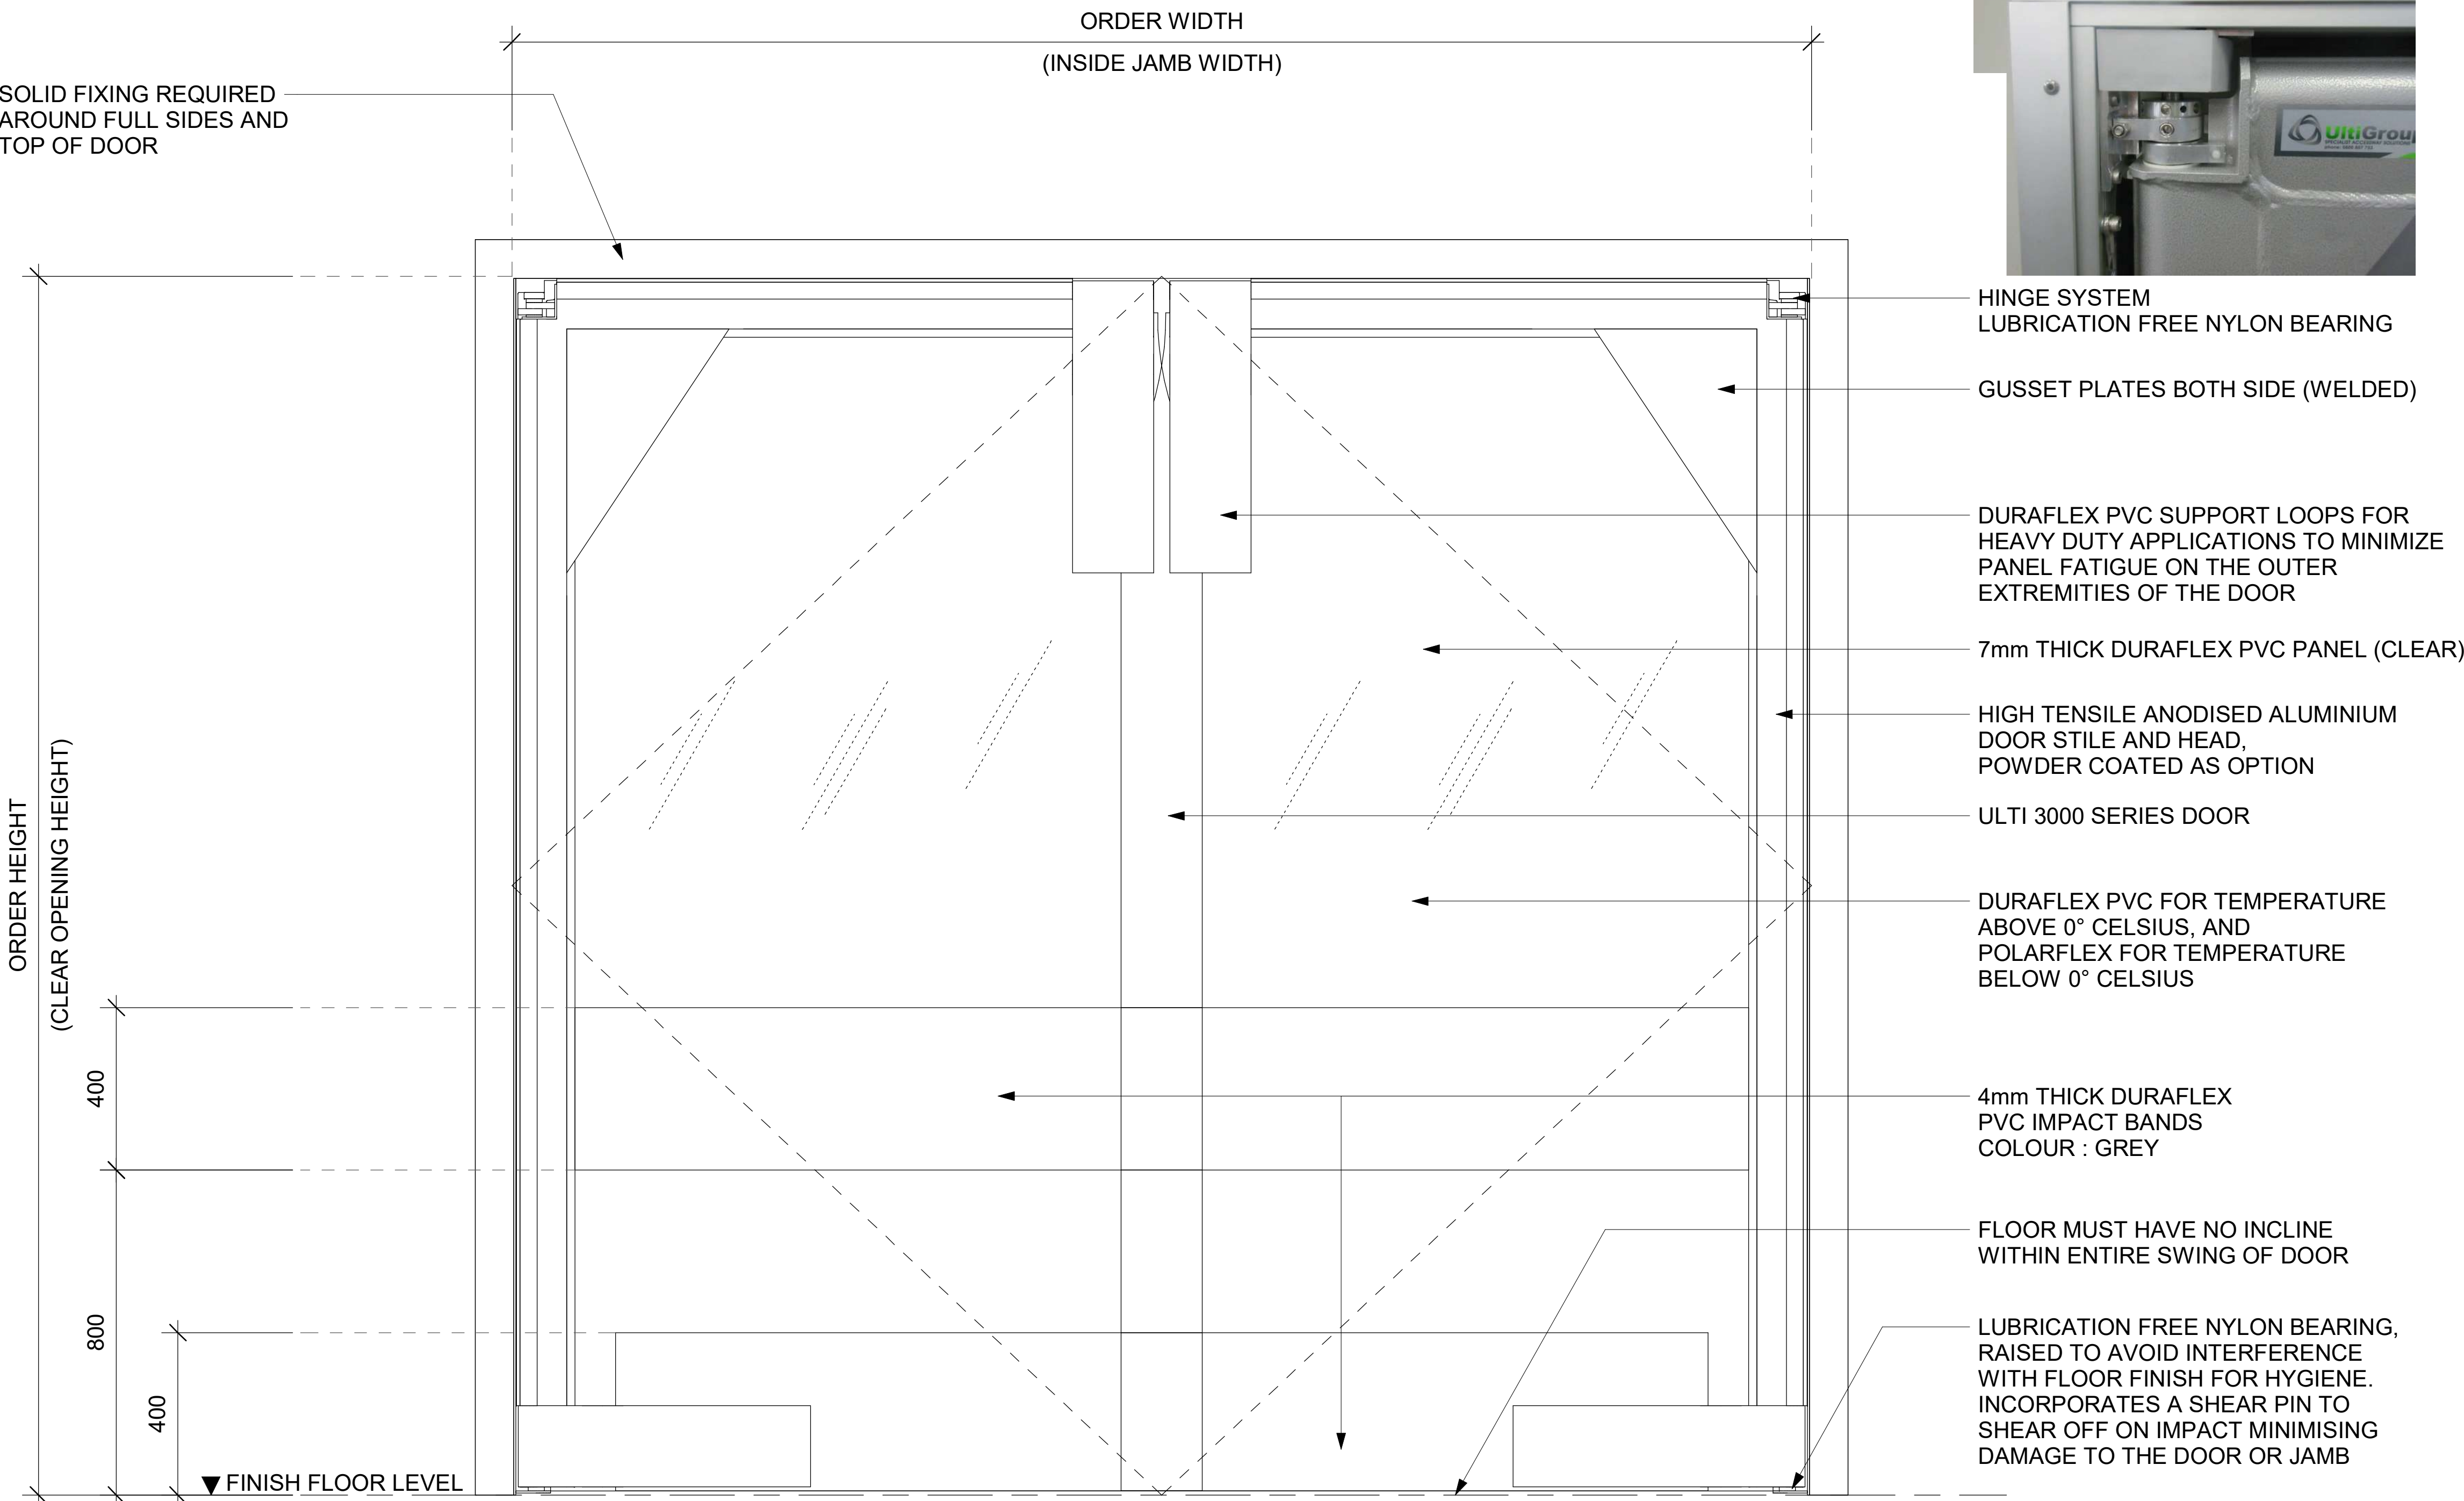

2 **FRONT ELEVATION VIEW**
SCALE: 1:10 MTS.

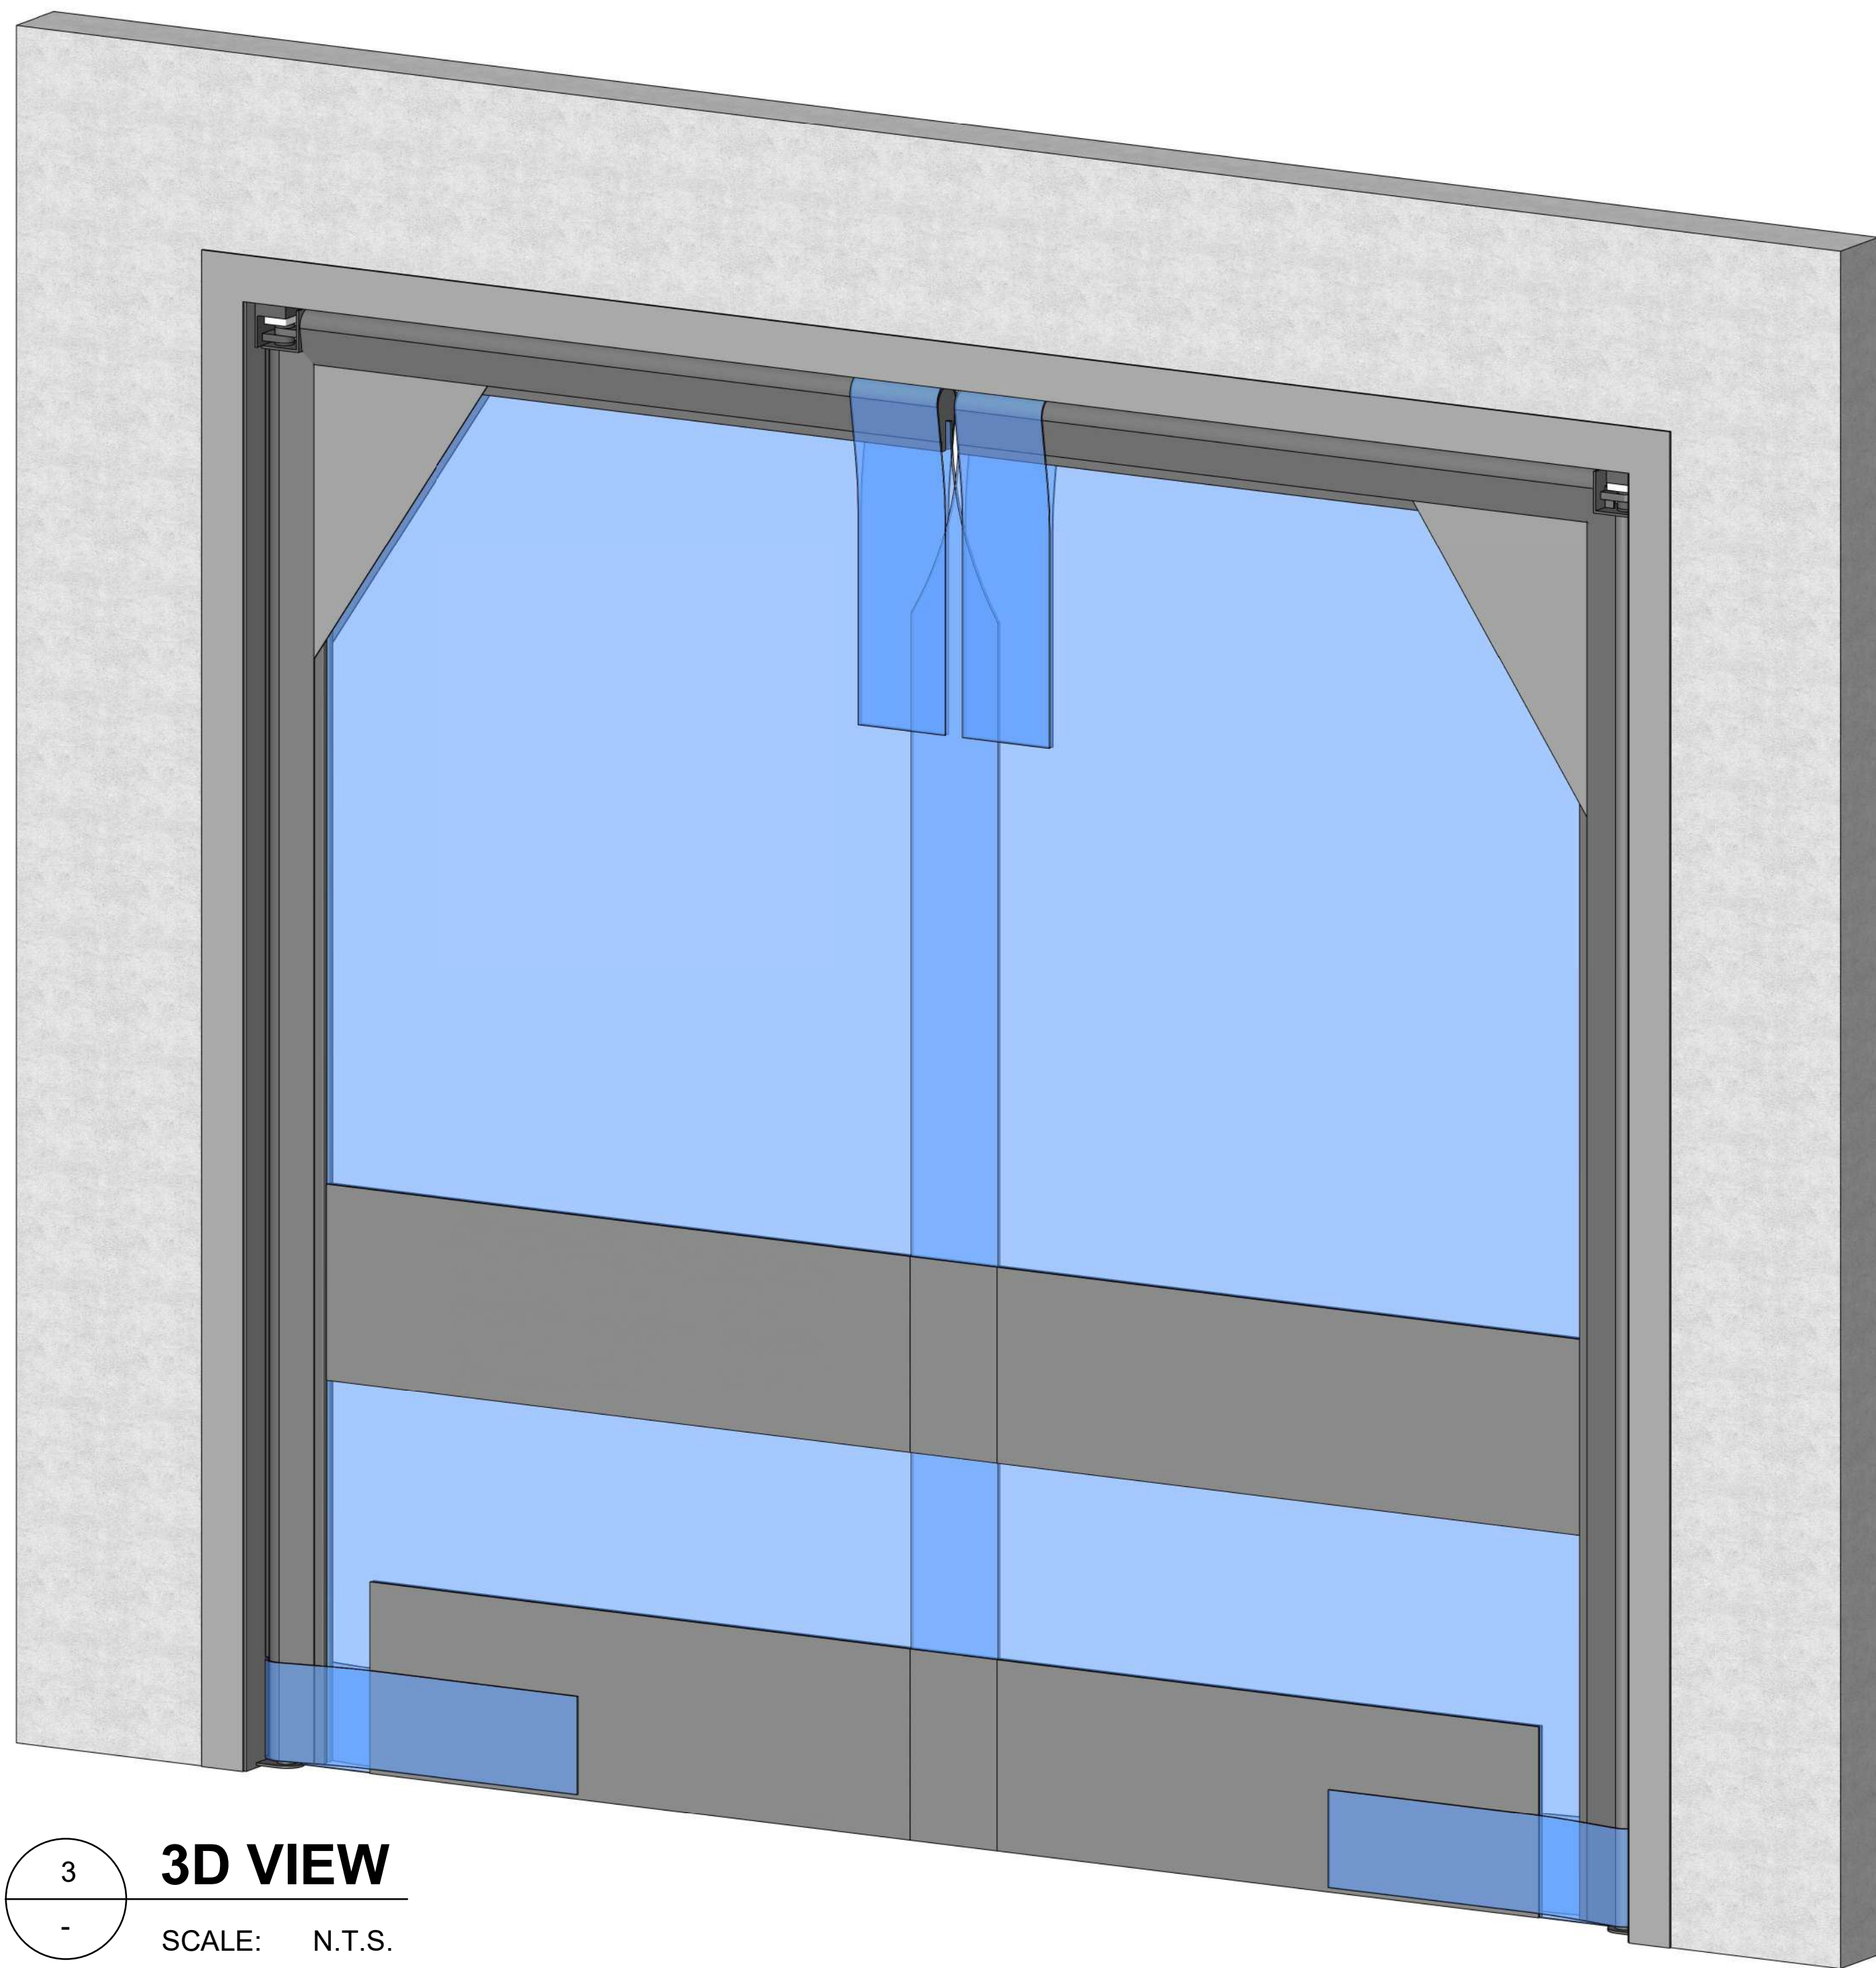

**ulti
group**

© Ulti Group Ltd, 2019

NOTE:

CONTACT ULTI GROUP FOR ANY
CUSTOMISATIONS AND TO DISCUSS
PROJECT SPECIFIC INFORMATION

www.ultigroup.co.nz
sales@ultigroup.co.nz
Phone: 0800 807 753
68 McLaughlins Road, Wiri, Auckland, 2104

REVISIONS

REV.	DESCRIPTION	BY	DATE
-	-	-	-

TITLE:

**ULTI 3000 SERIES
SWING DOOR**

PROJECT CLIENT:

-

ULTI PROJECT REFERENCE NO. :

-

SHEET NO. :

1 OF 1

DATE :

NOV. 16, 2015

DRAWING NUMBER :

ULTISD30-001

APPROVED BY :

-

DRAWN BY :

J.ENRIQUEZ

SCALE :

As indicated

SHT. SIZE :

A0

*All dimensions are in millimeters unless otherwise specified