




1 FRONT ELEVATION VIEW
SCALE: 1:15 MTS.

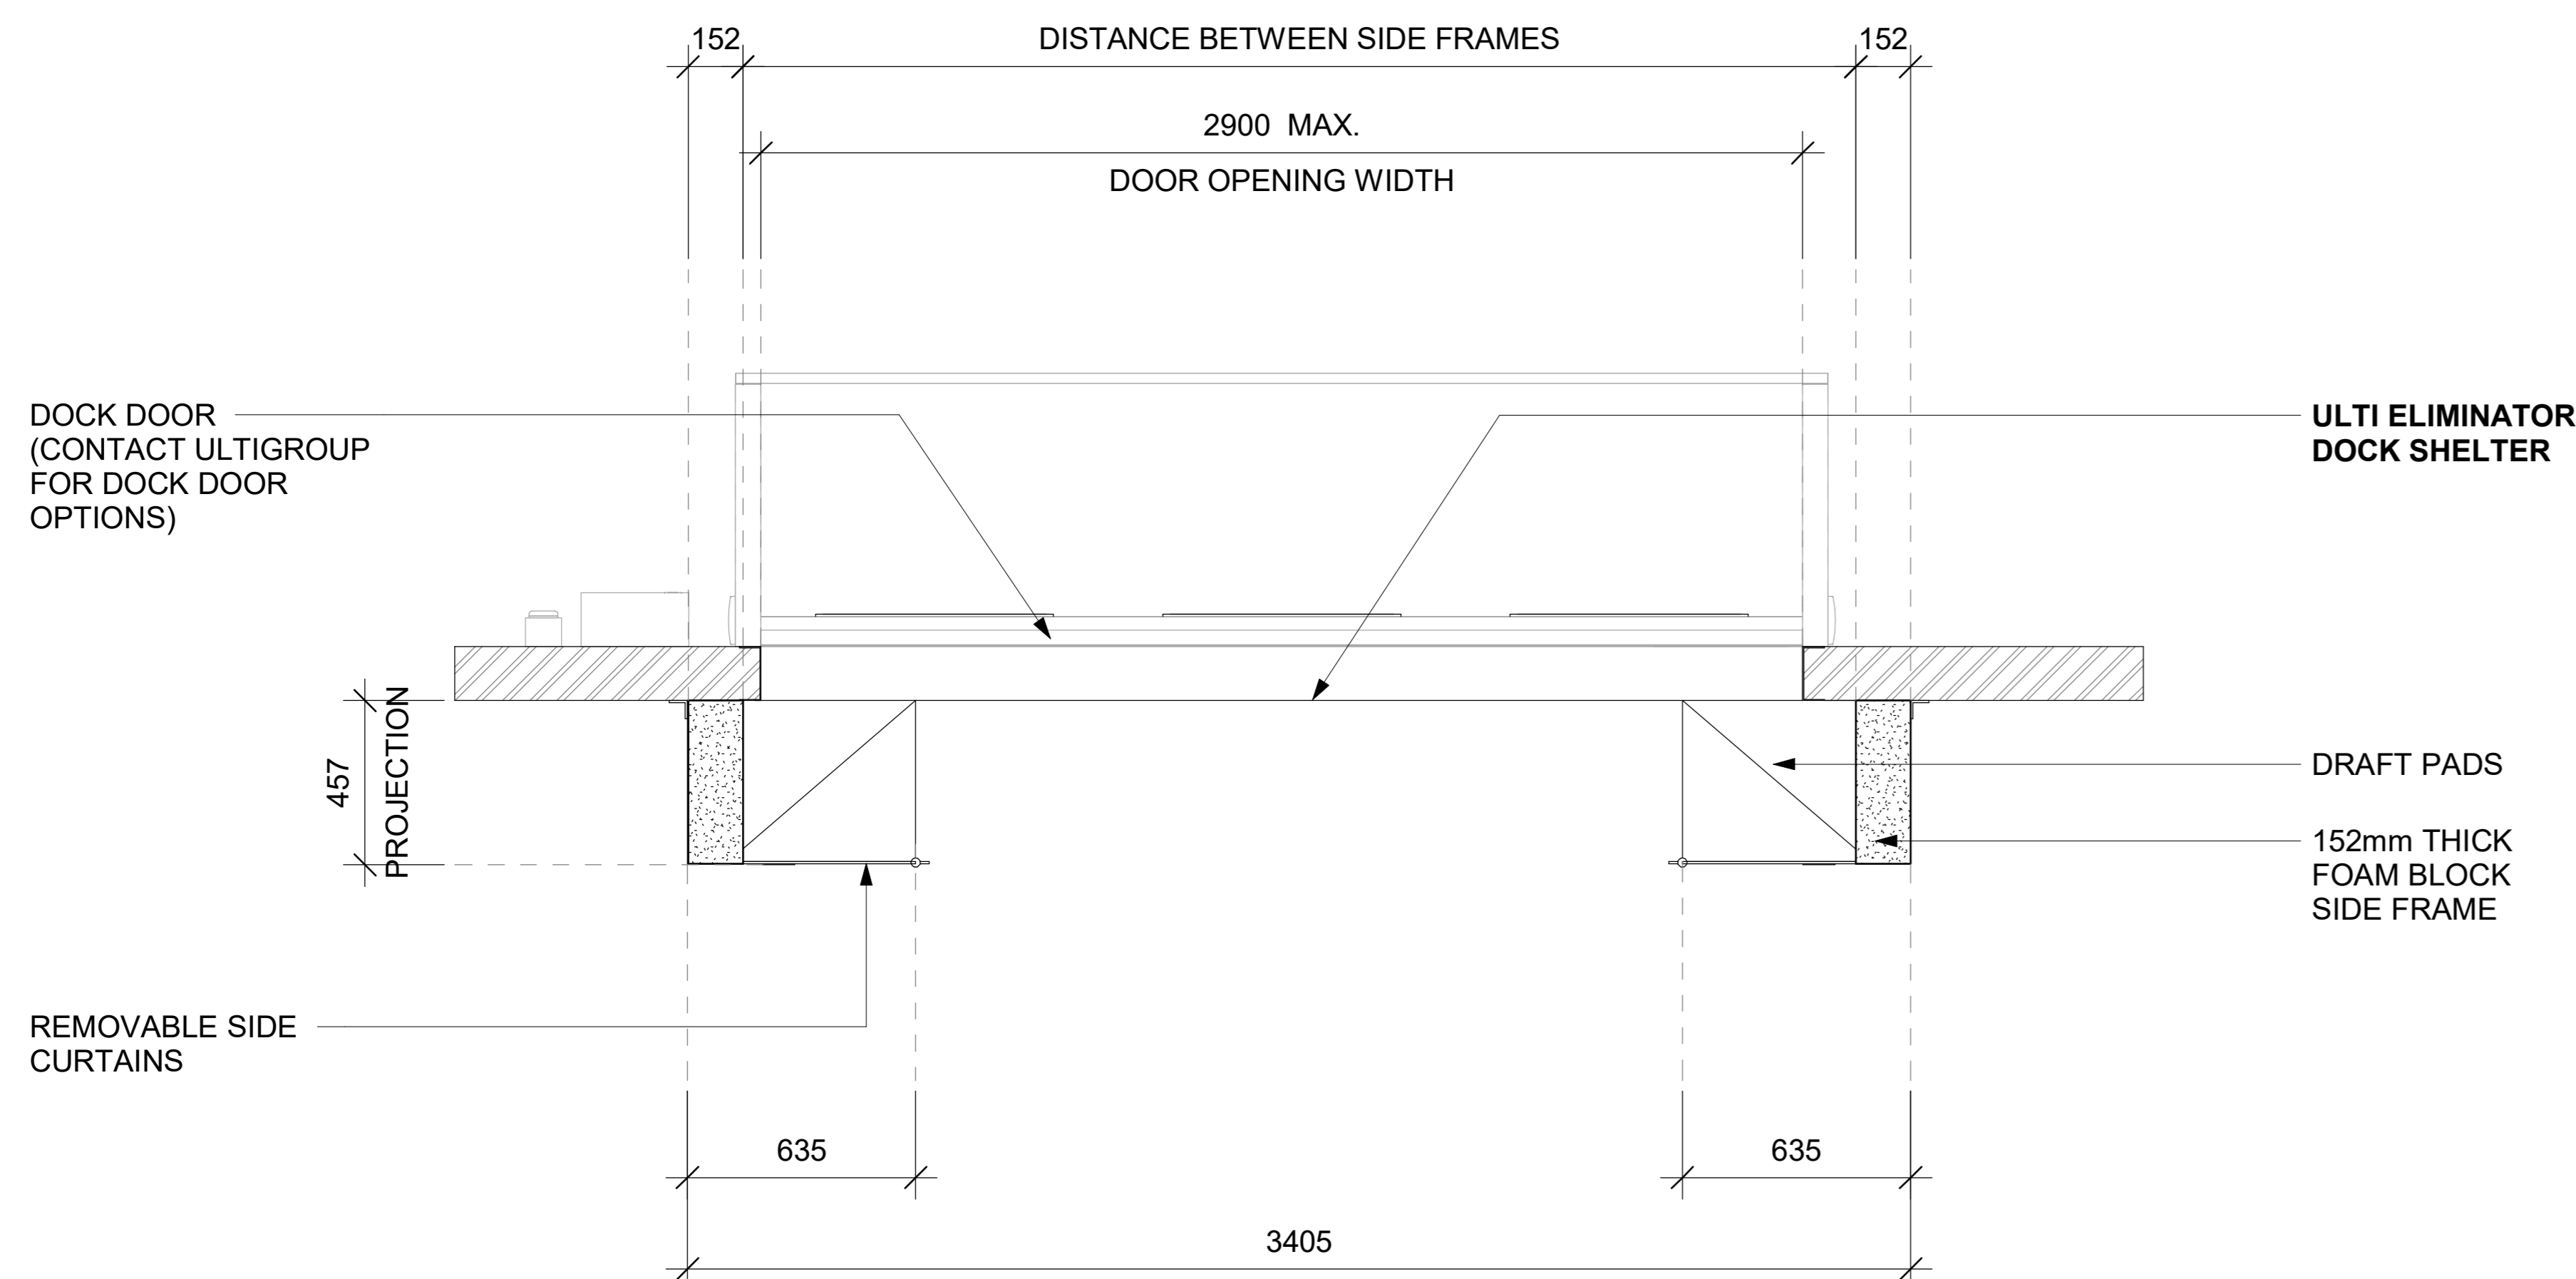

2 FLOOR PLAN VIEW
SCALE: 1:15 MTS.

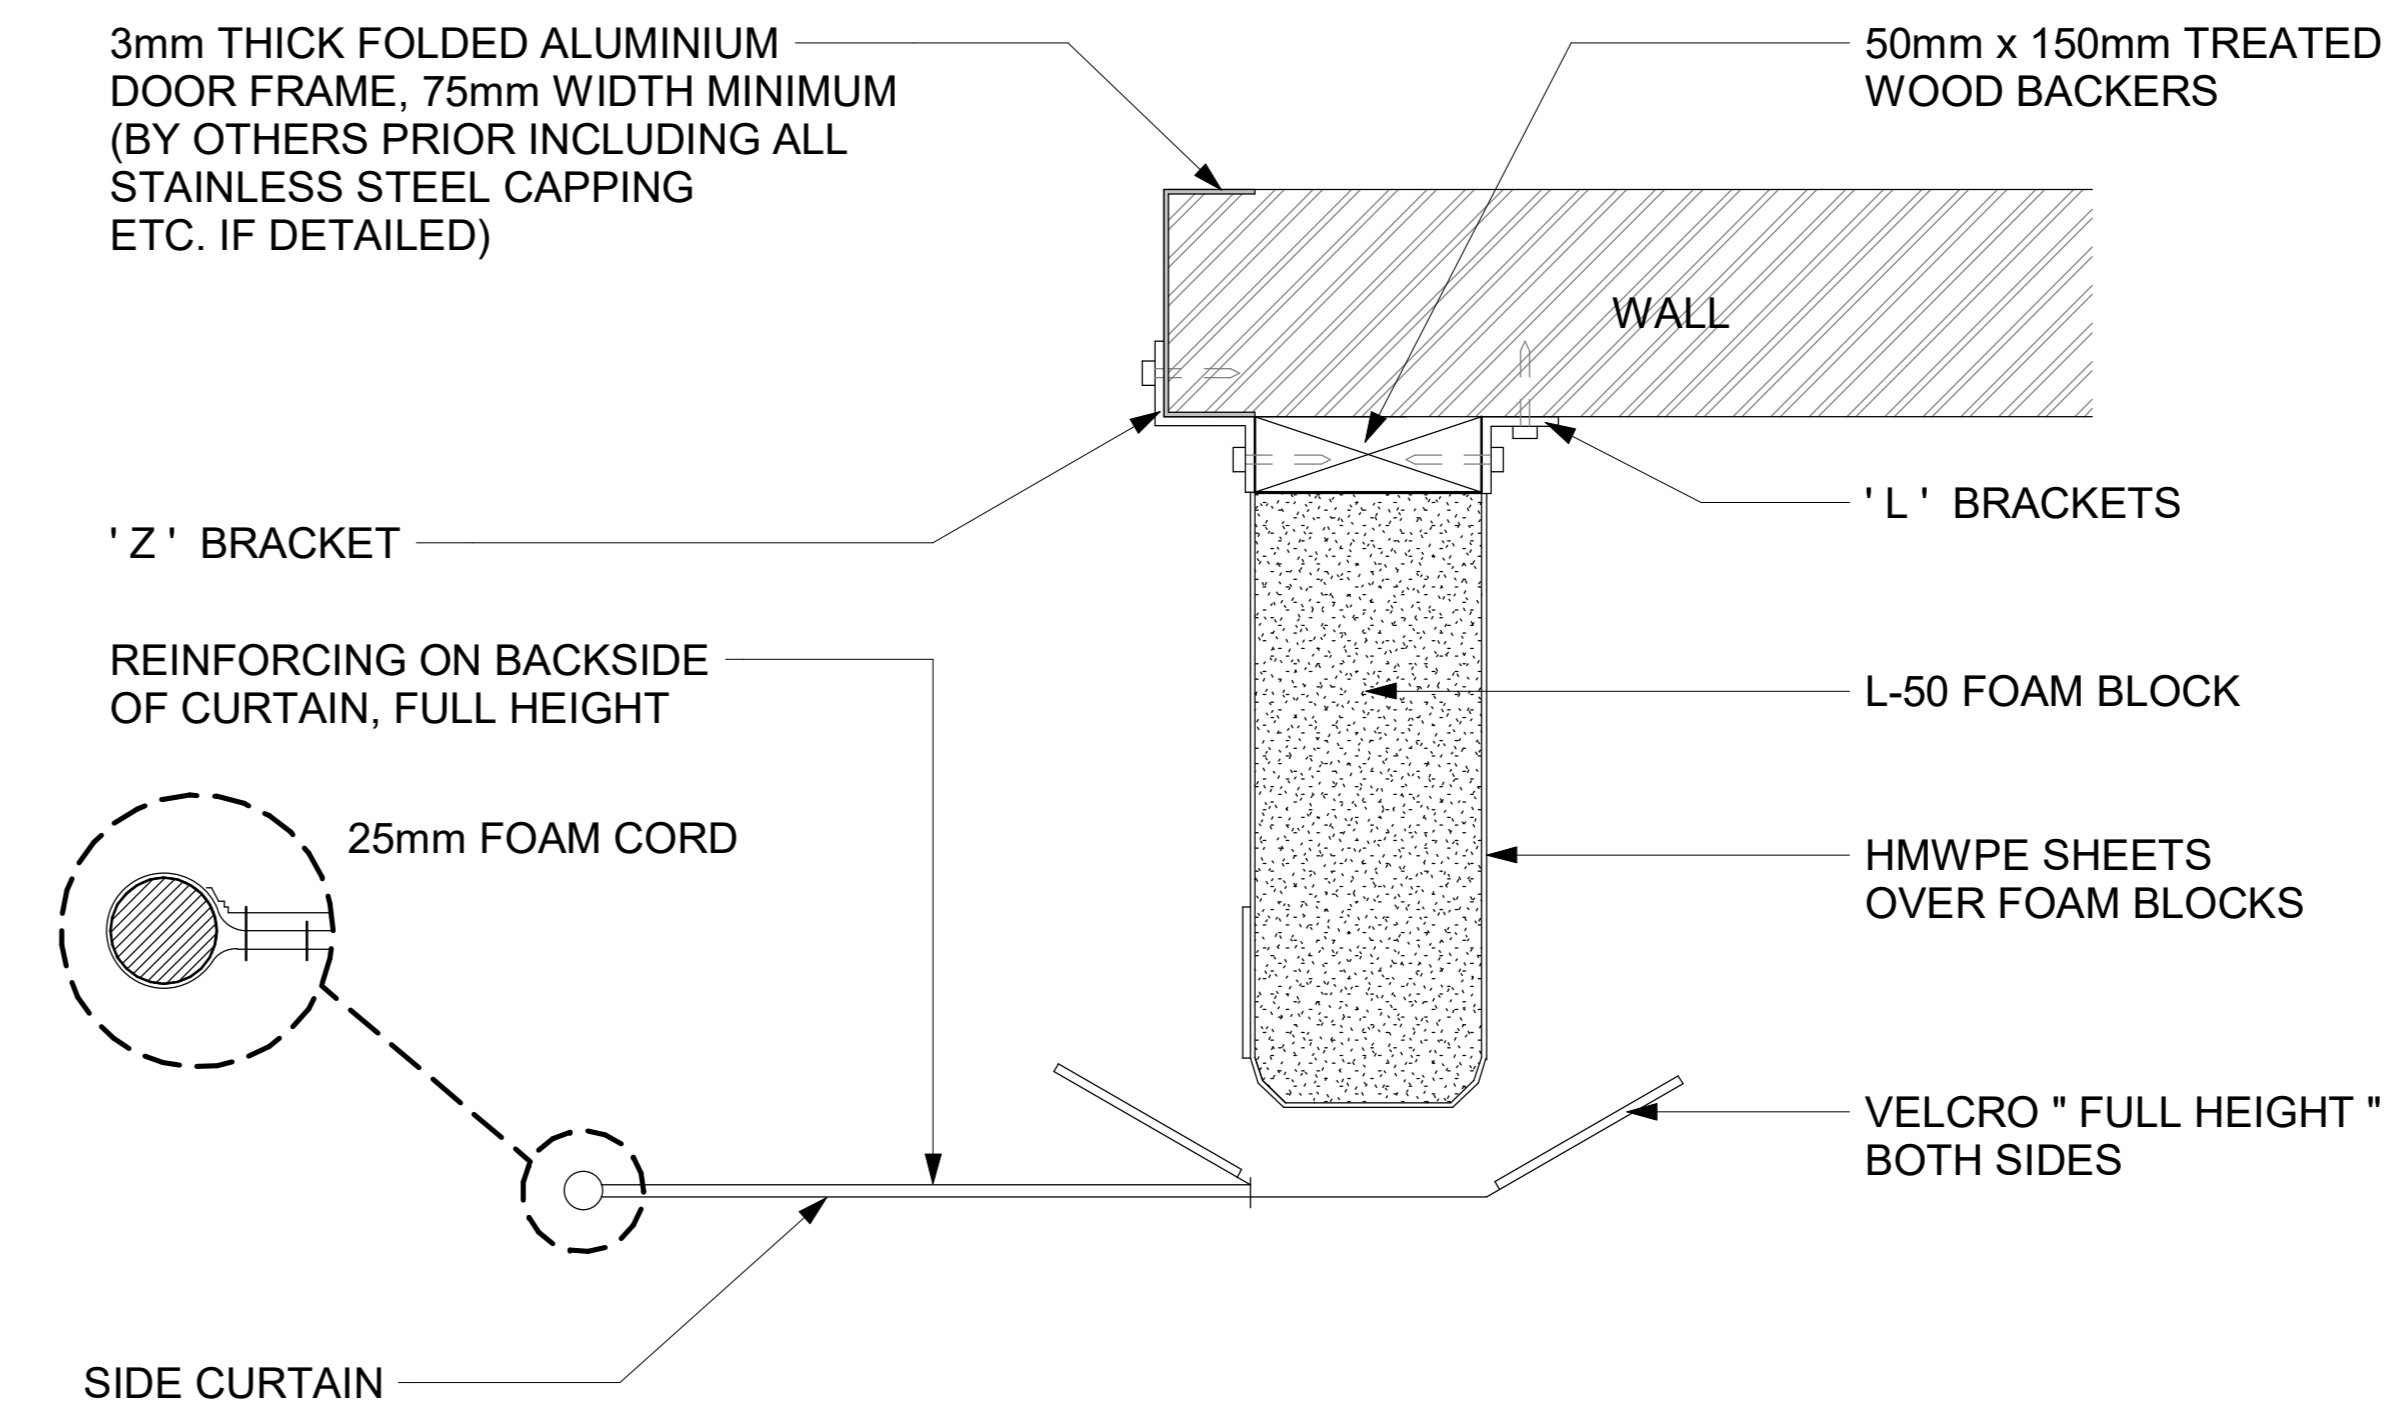

3 FIXING DETAILS
SCALE: N.T.S.

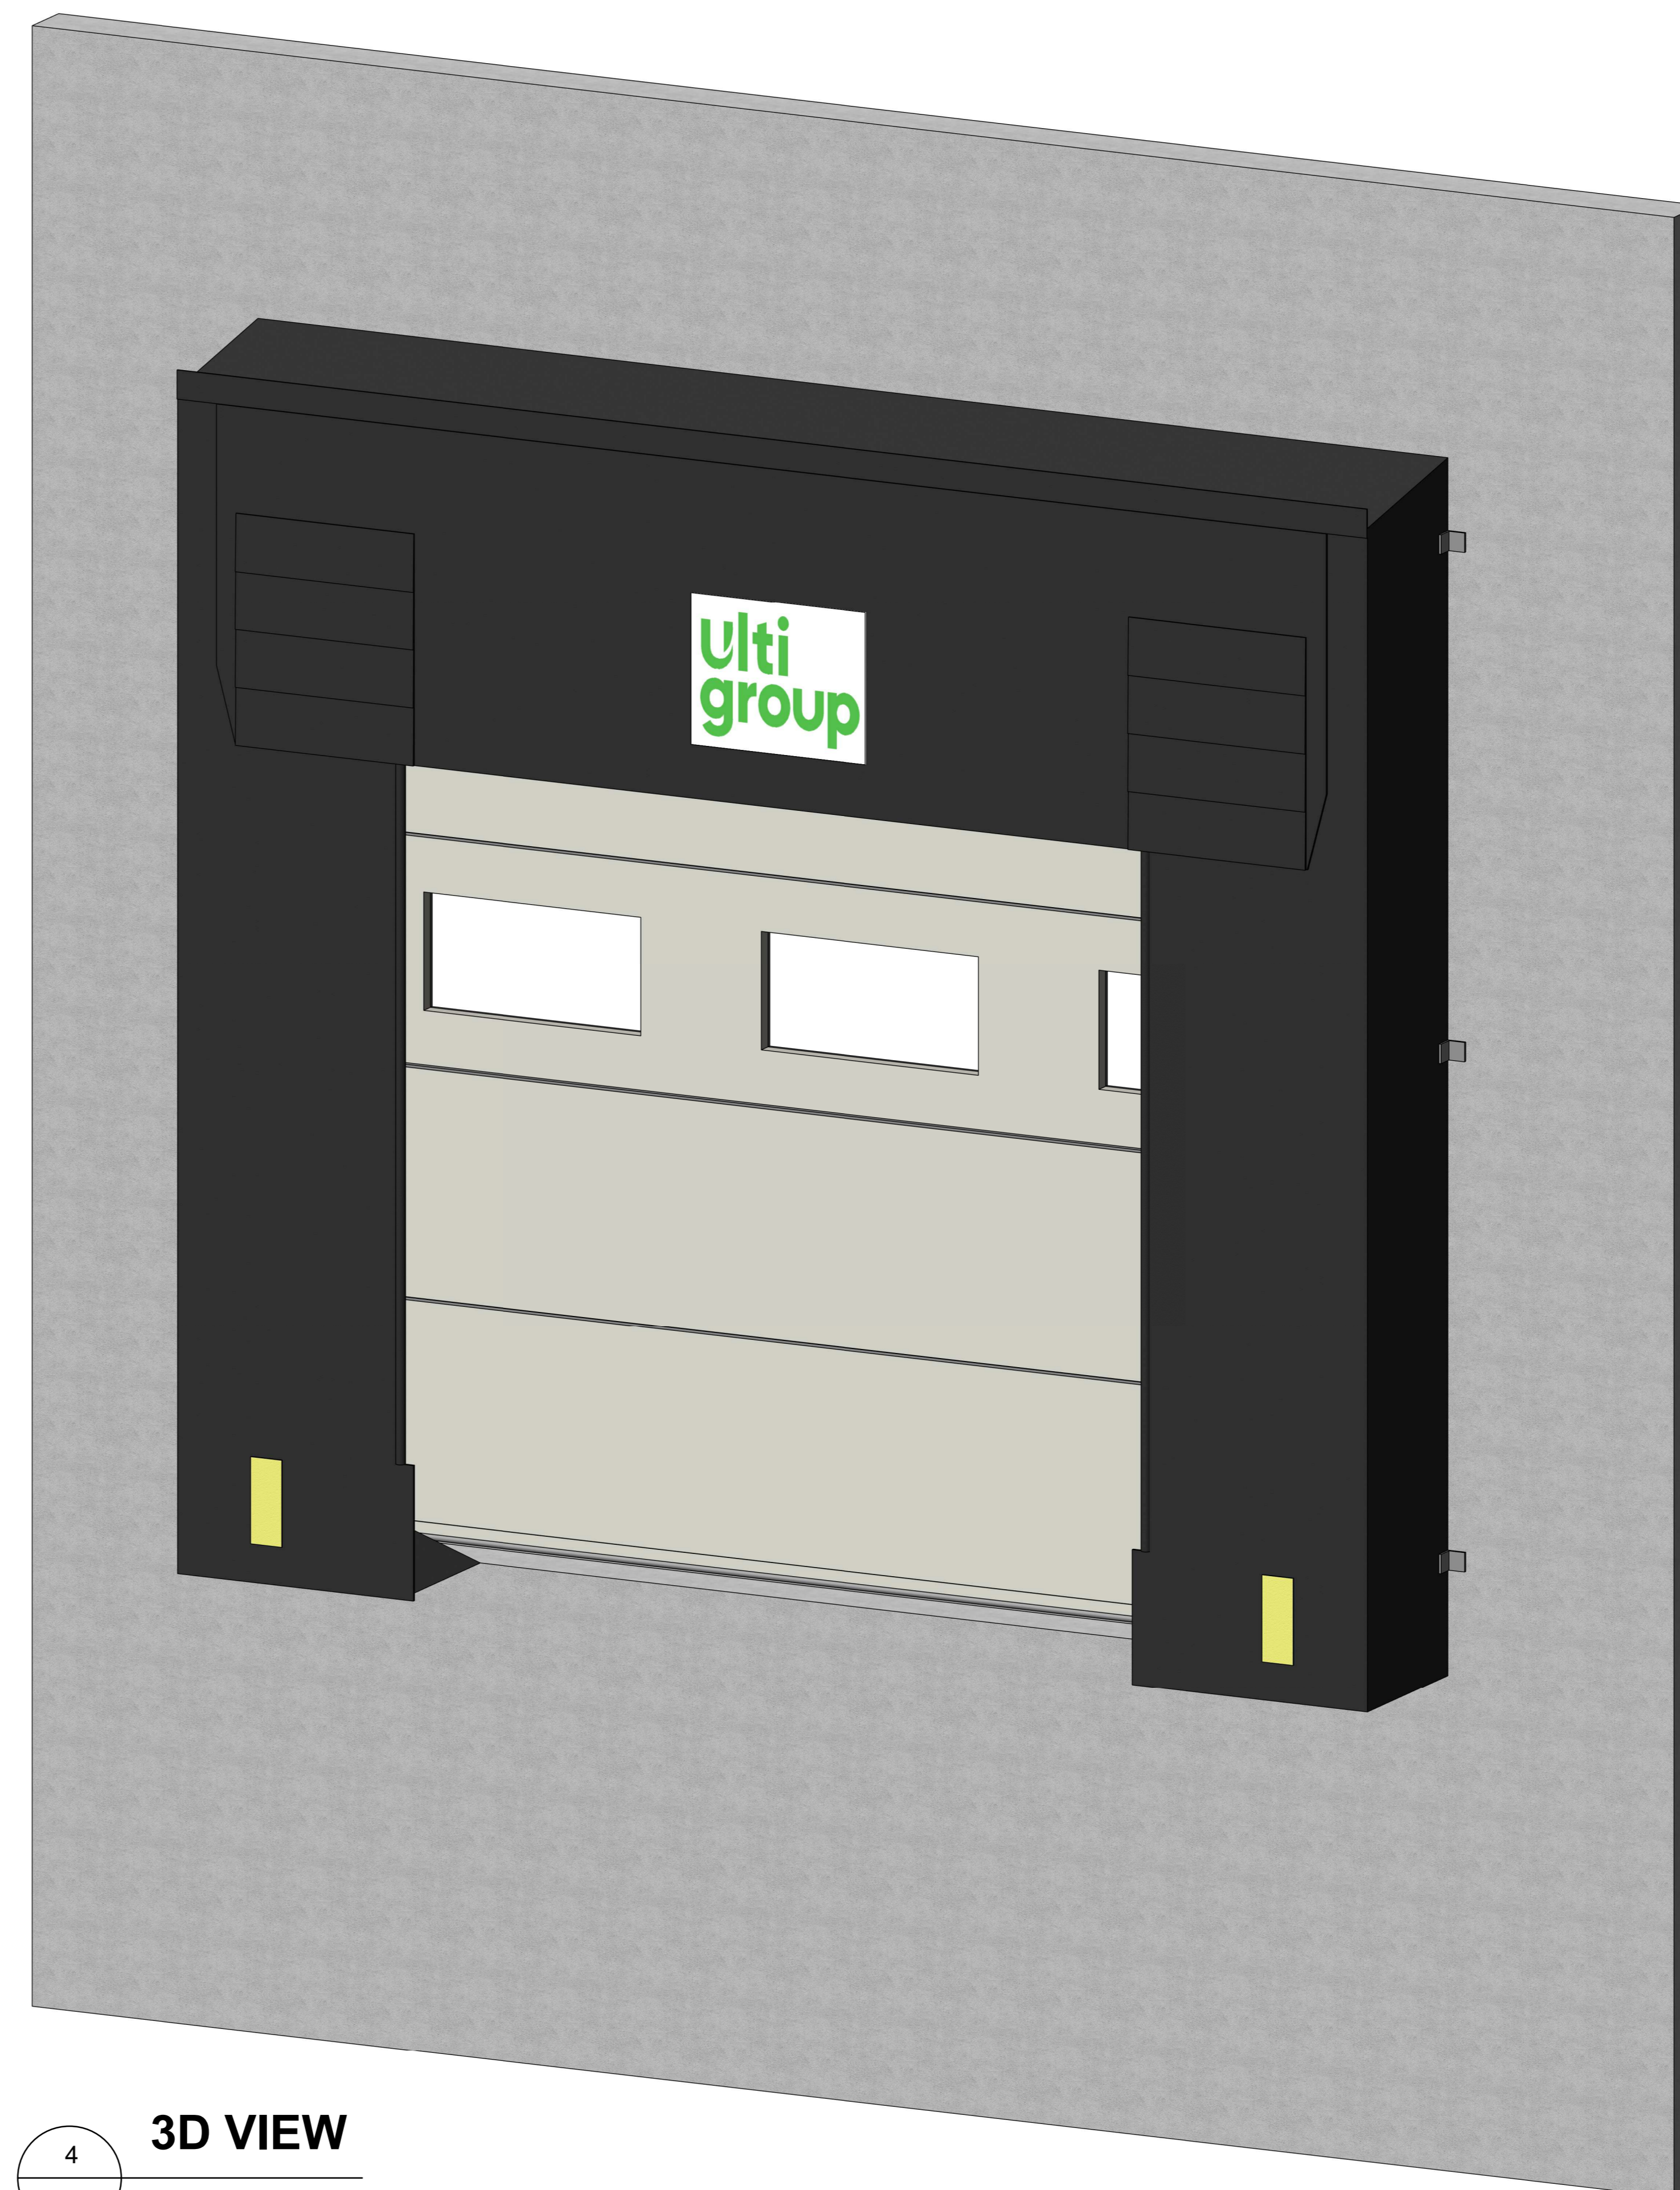

4 3D VIEW
SCALE: N.T.S.

Ulti
group

© Ulti Group Ltd, 2022

NOTE:

CONTACT ULTI GROUP FOR ANY
CUSTOMISATIONS AND TO DISCUSS
PROJECT SPECIFIC INFORMATION

www.ultigroup.co.nz
sales@ultigroup.co.nz
Phone: 0800 807 753
105 Glover Road, Hawera, 4610

SPECIFICATIONS :

- DURATHON FABRIC
- INCLUDING DURATHON CORNER PLEATS
- CURTAIN DROP: 36" (914 mm)
- LH & RH CURTAIN WIDTH: 25" (635 mm)

**DOCK SYSTEMS
SUITABLE FOR TRUCK HEIGHTS
(GROUND TO TOP OF TRAILER) :**

- SUITABLE HEIGHT 3650 mm H to 4200 mm H MAXIMUM
- SUITABLE FOR MINIMUM TRUCK WIDTH OF 2200 mm WIDE
- SUITABLE FOR REFRIGERATED TRAILERS
- DOCK DOORWAY DIMENSIONS 2900 mm H x 2800 mm W

TITLE:

**ULTI ELIMINATOR
DOCK SHELTER
ELIMINATOR II 610e**

SHEET NO. :

1 OF 1

DATE :

FEB. 1, 2022

DRAWING NUMBER :

ELIMINATORSHELTER-001

APPROVED BY :

J.PRESTIDGE

DRAWN BY :

J.ENRIQUEZ

SCALE :

As indicated

SHT. SIZE :

A0

*All dimensions are in millimeters unless otherwise specified