



NOTE:
ORDER DOOR BY CLEAR
OPENING DIMENSIONS
REQUIRED

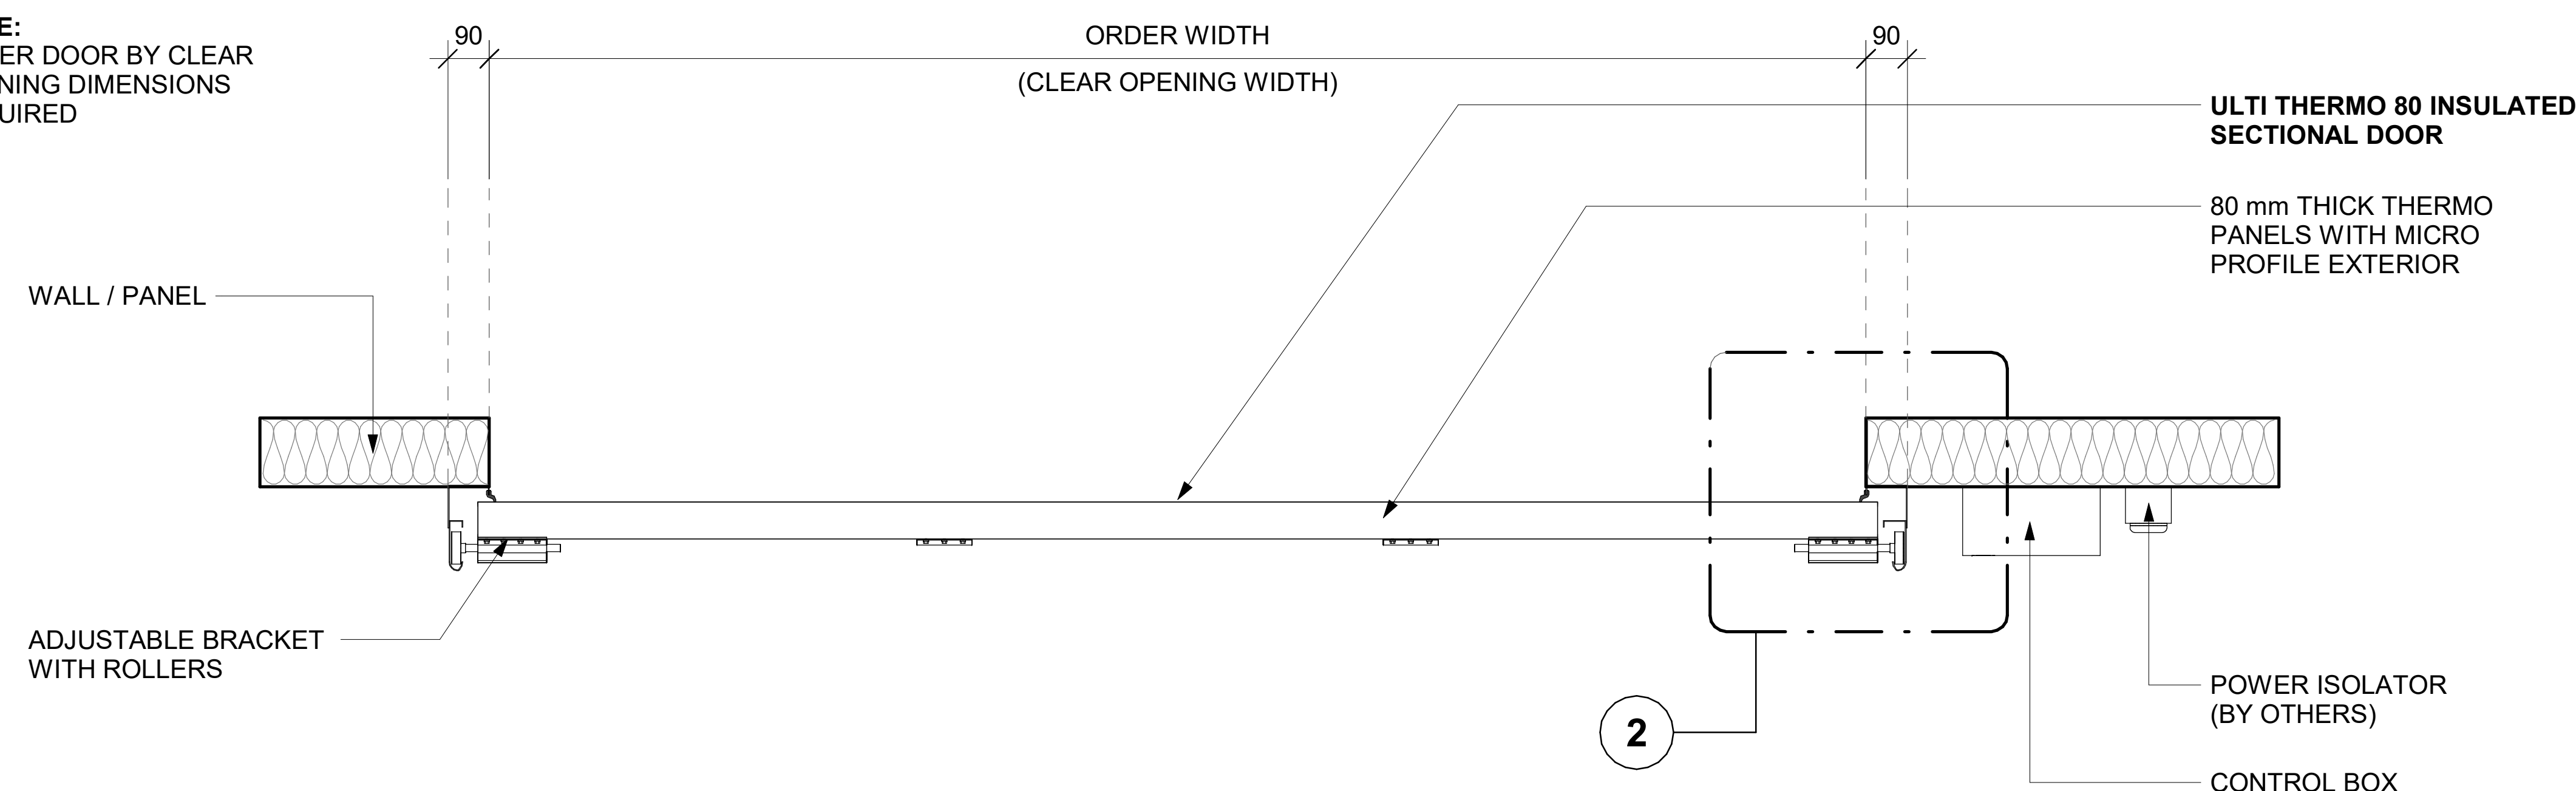


FLOOR PLAN VIEW

SCALE: 1:10 MTS.

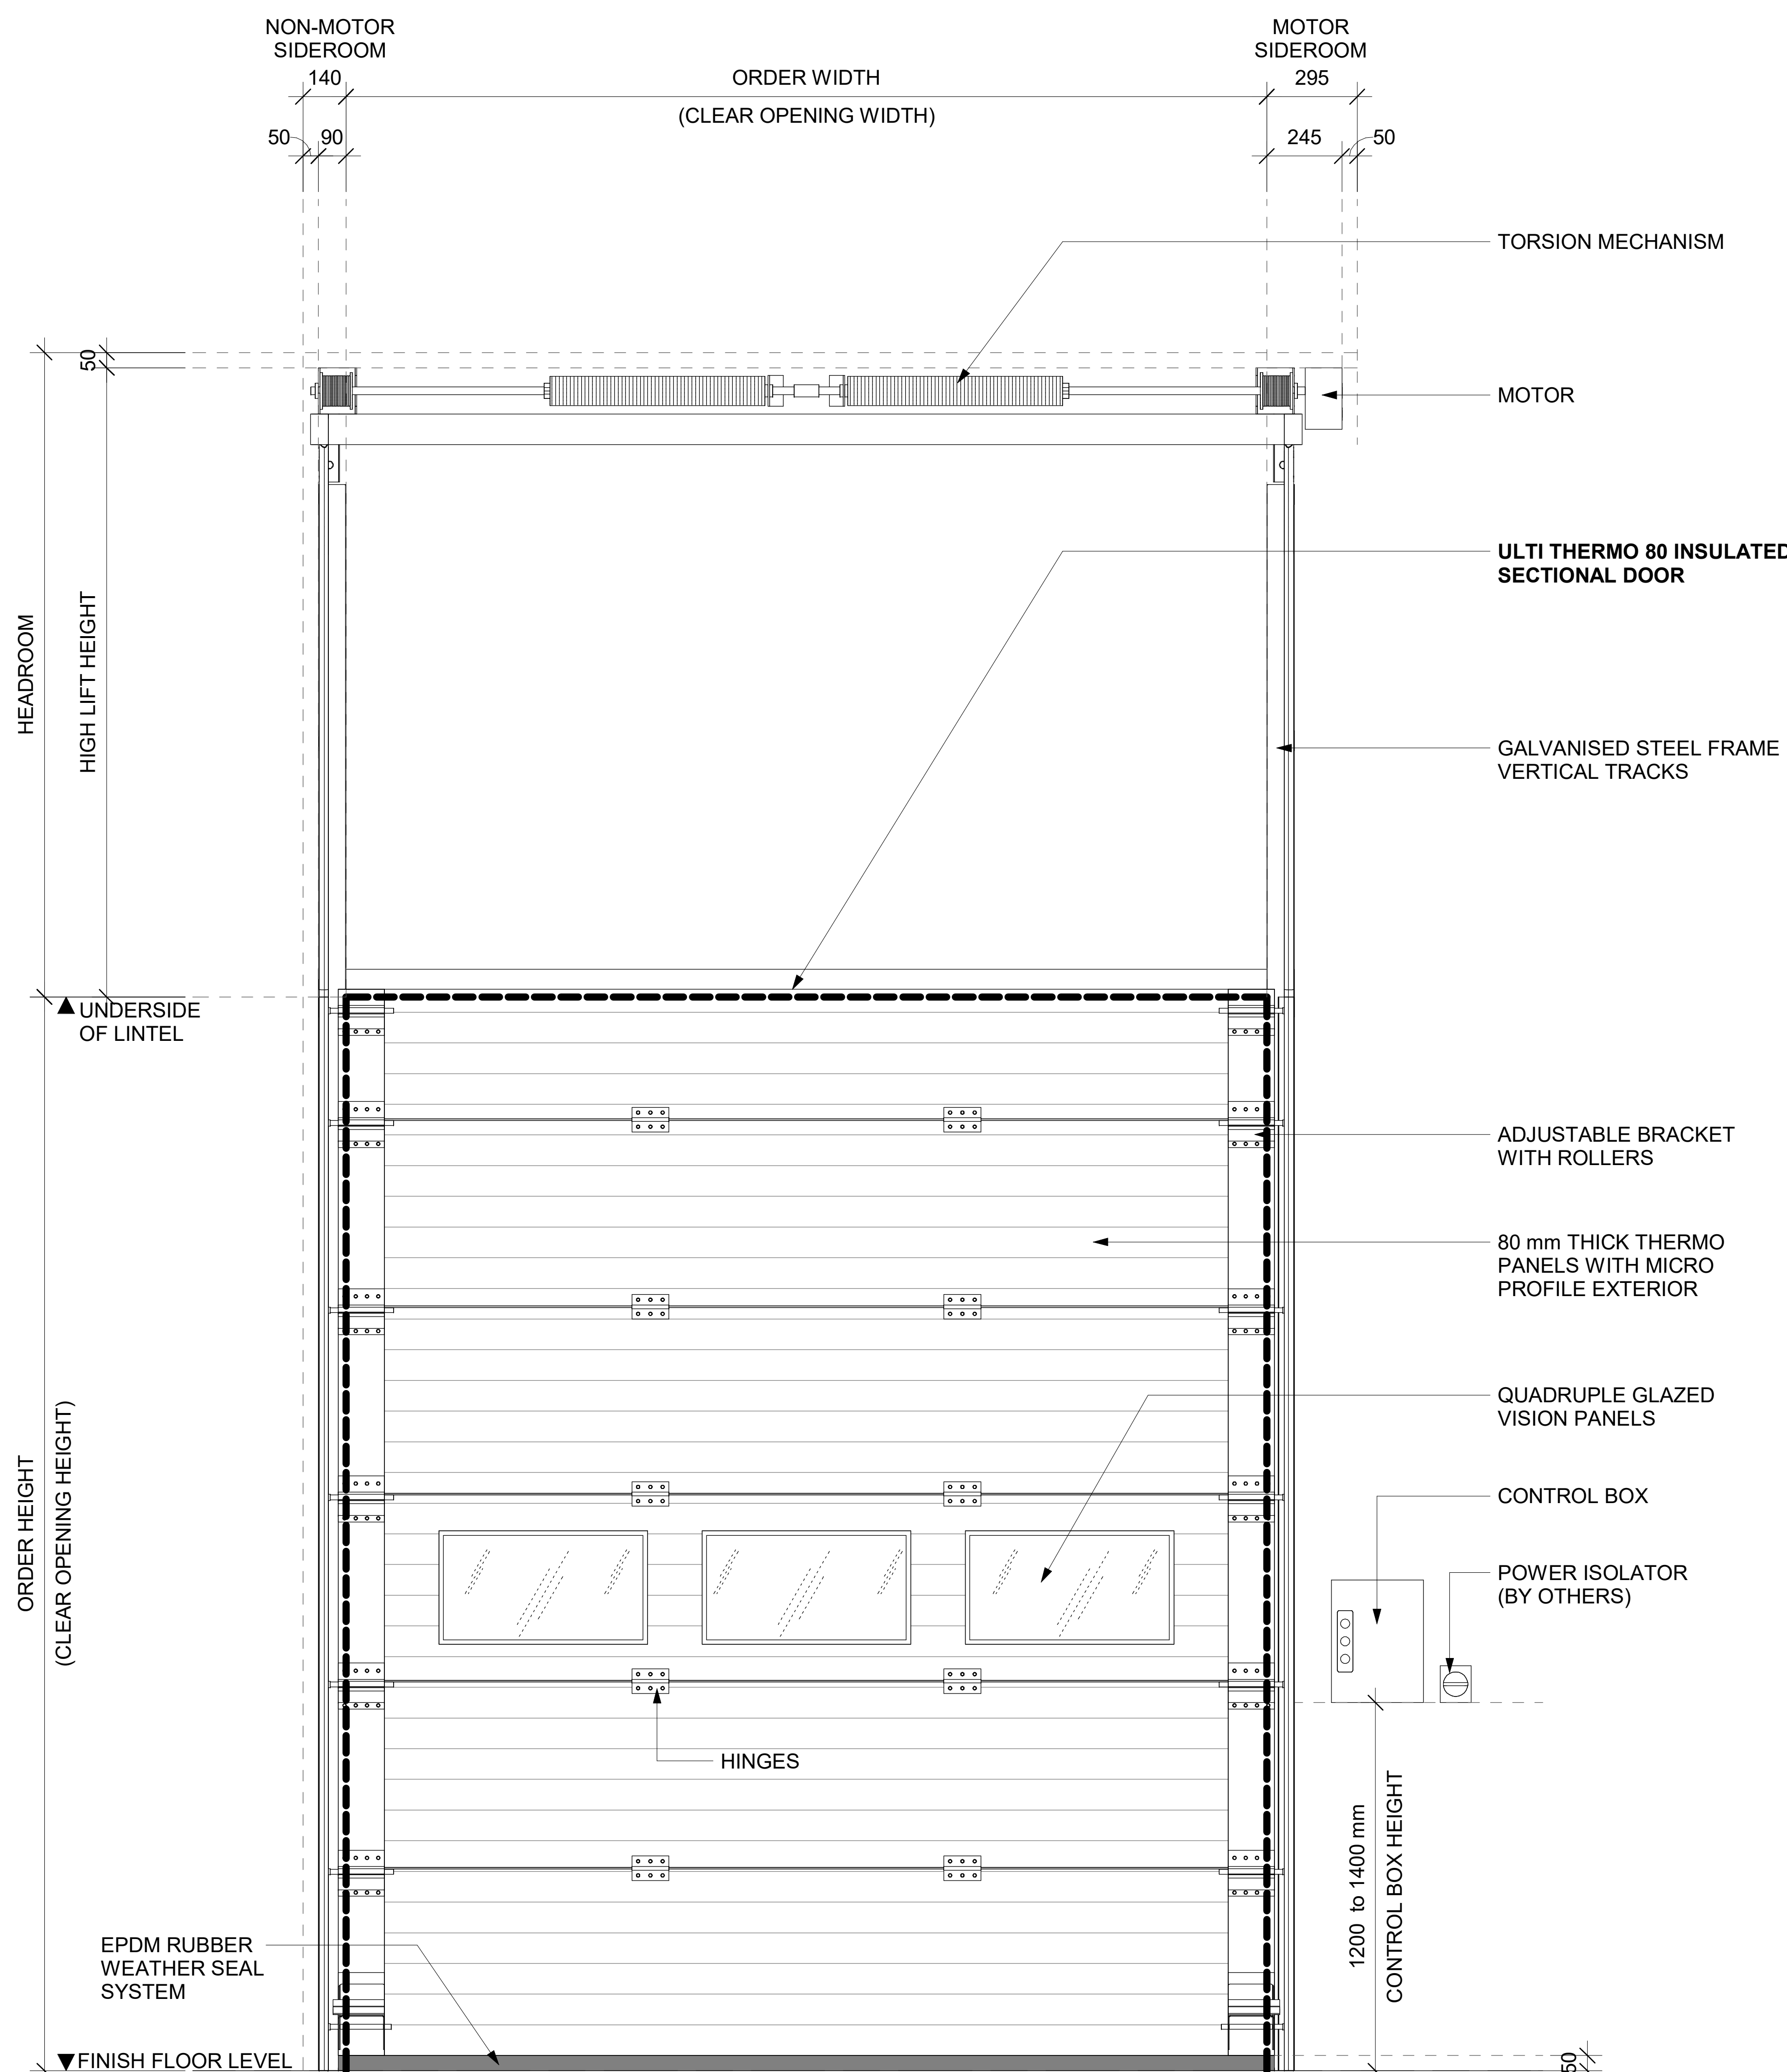


FRONT ELEVATION VIEW

SCALE: 1:12 MTS.

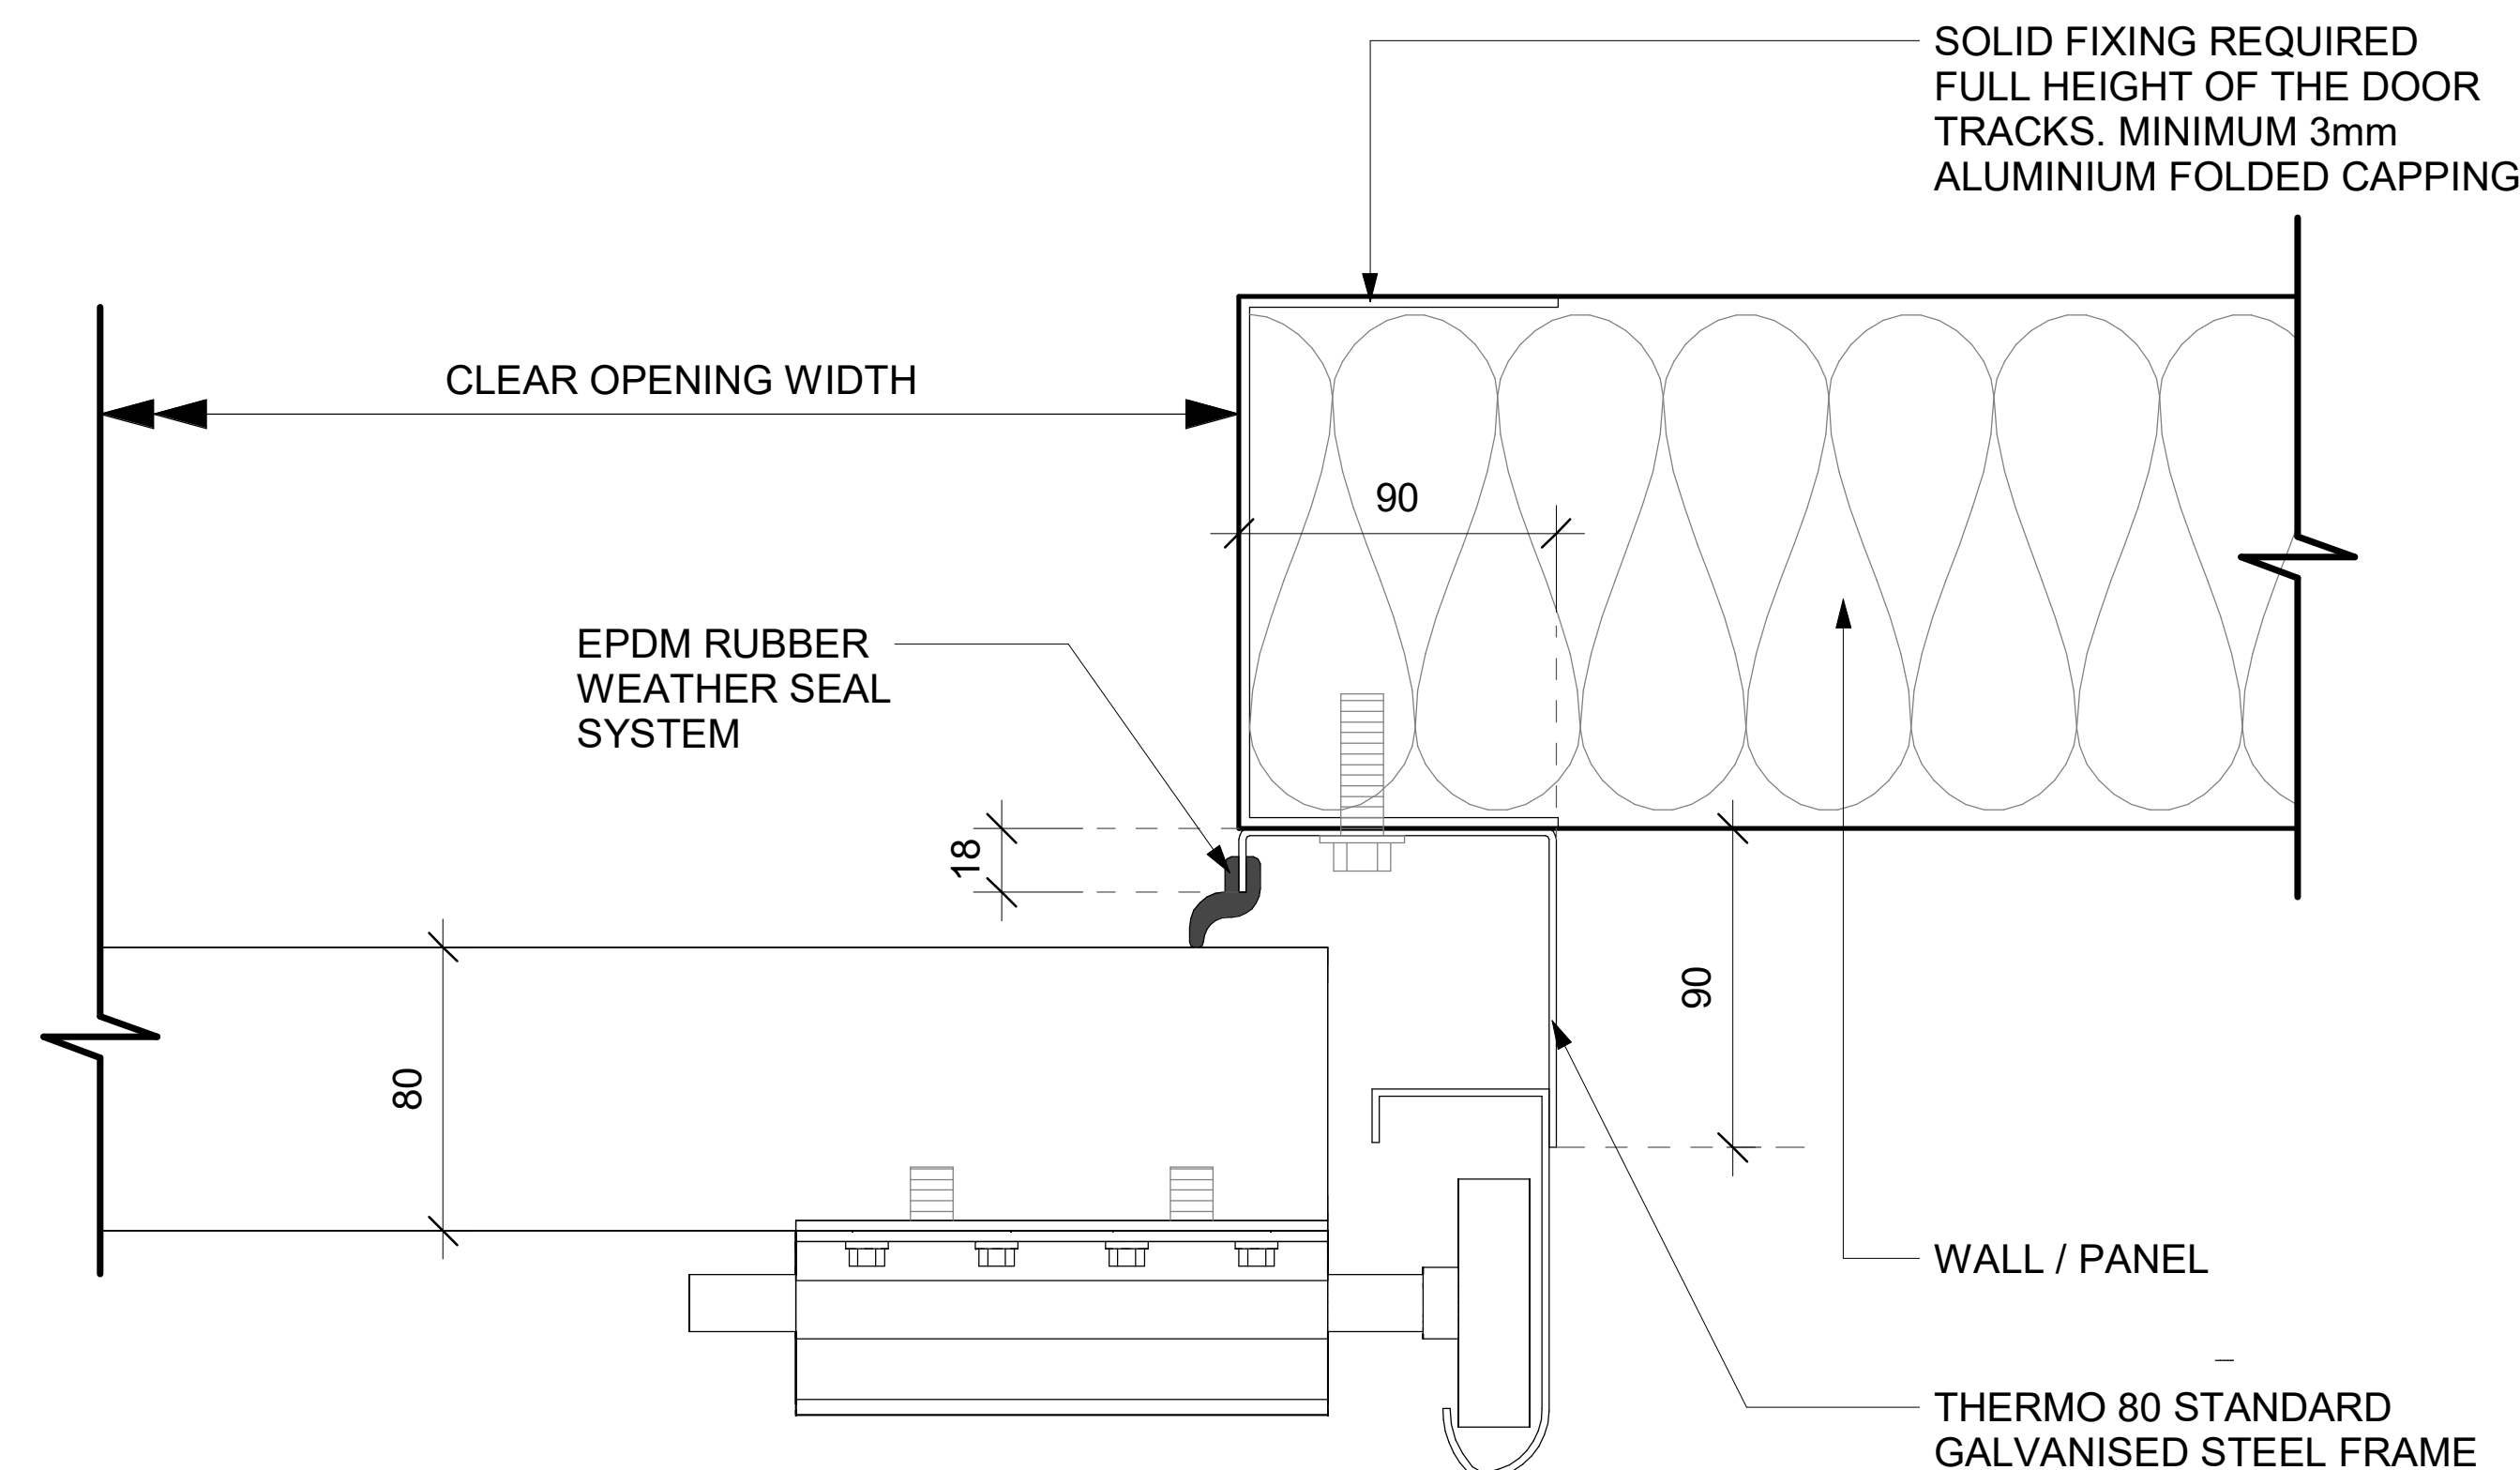

BLOW-UP PLAN DETAIL

SCALE: 1:2 MTS

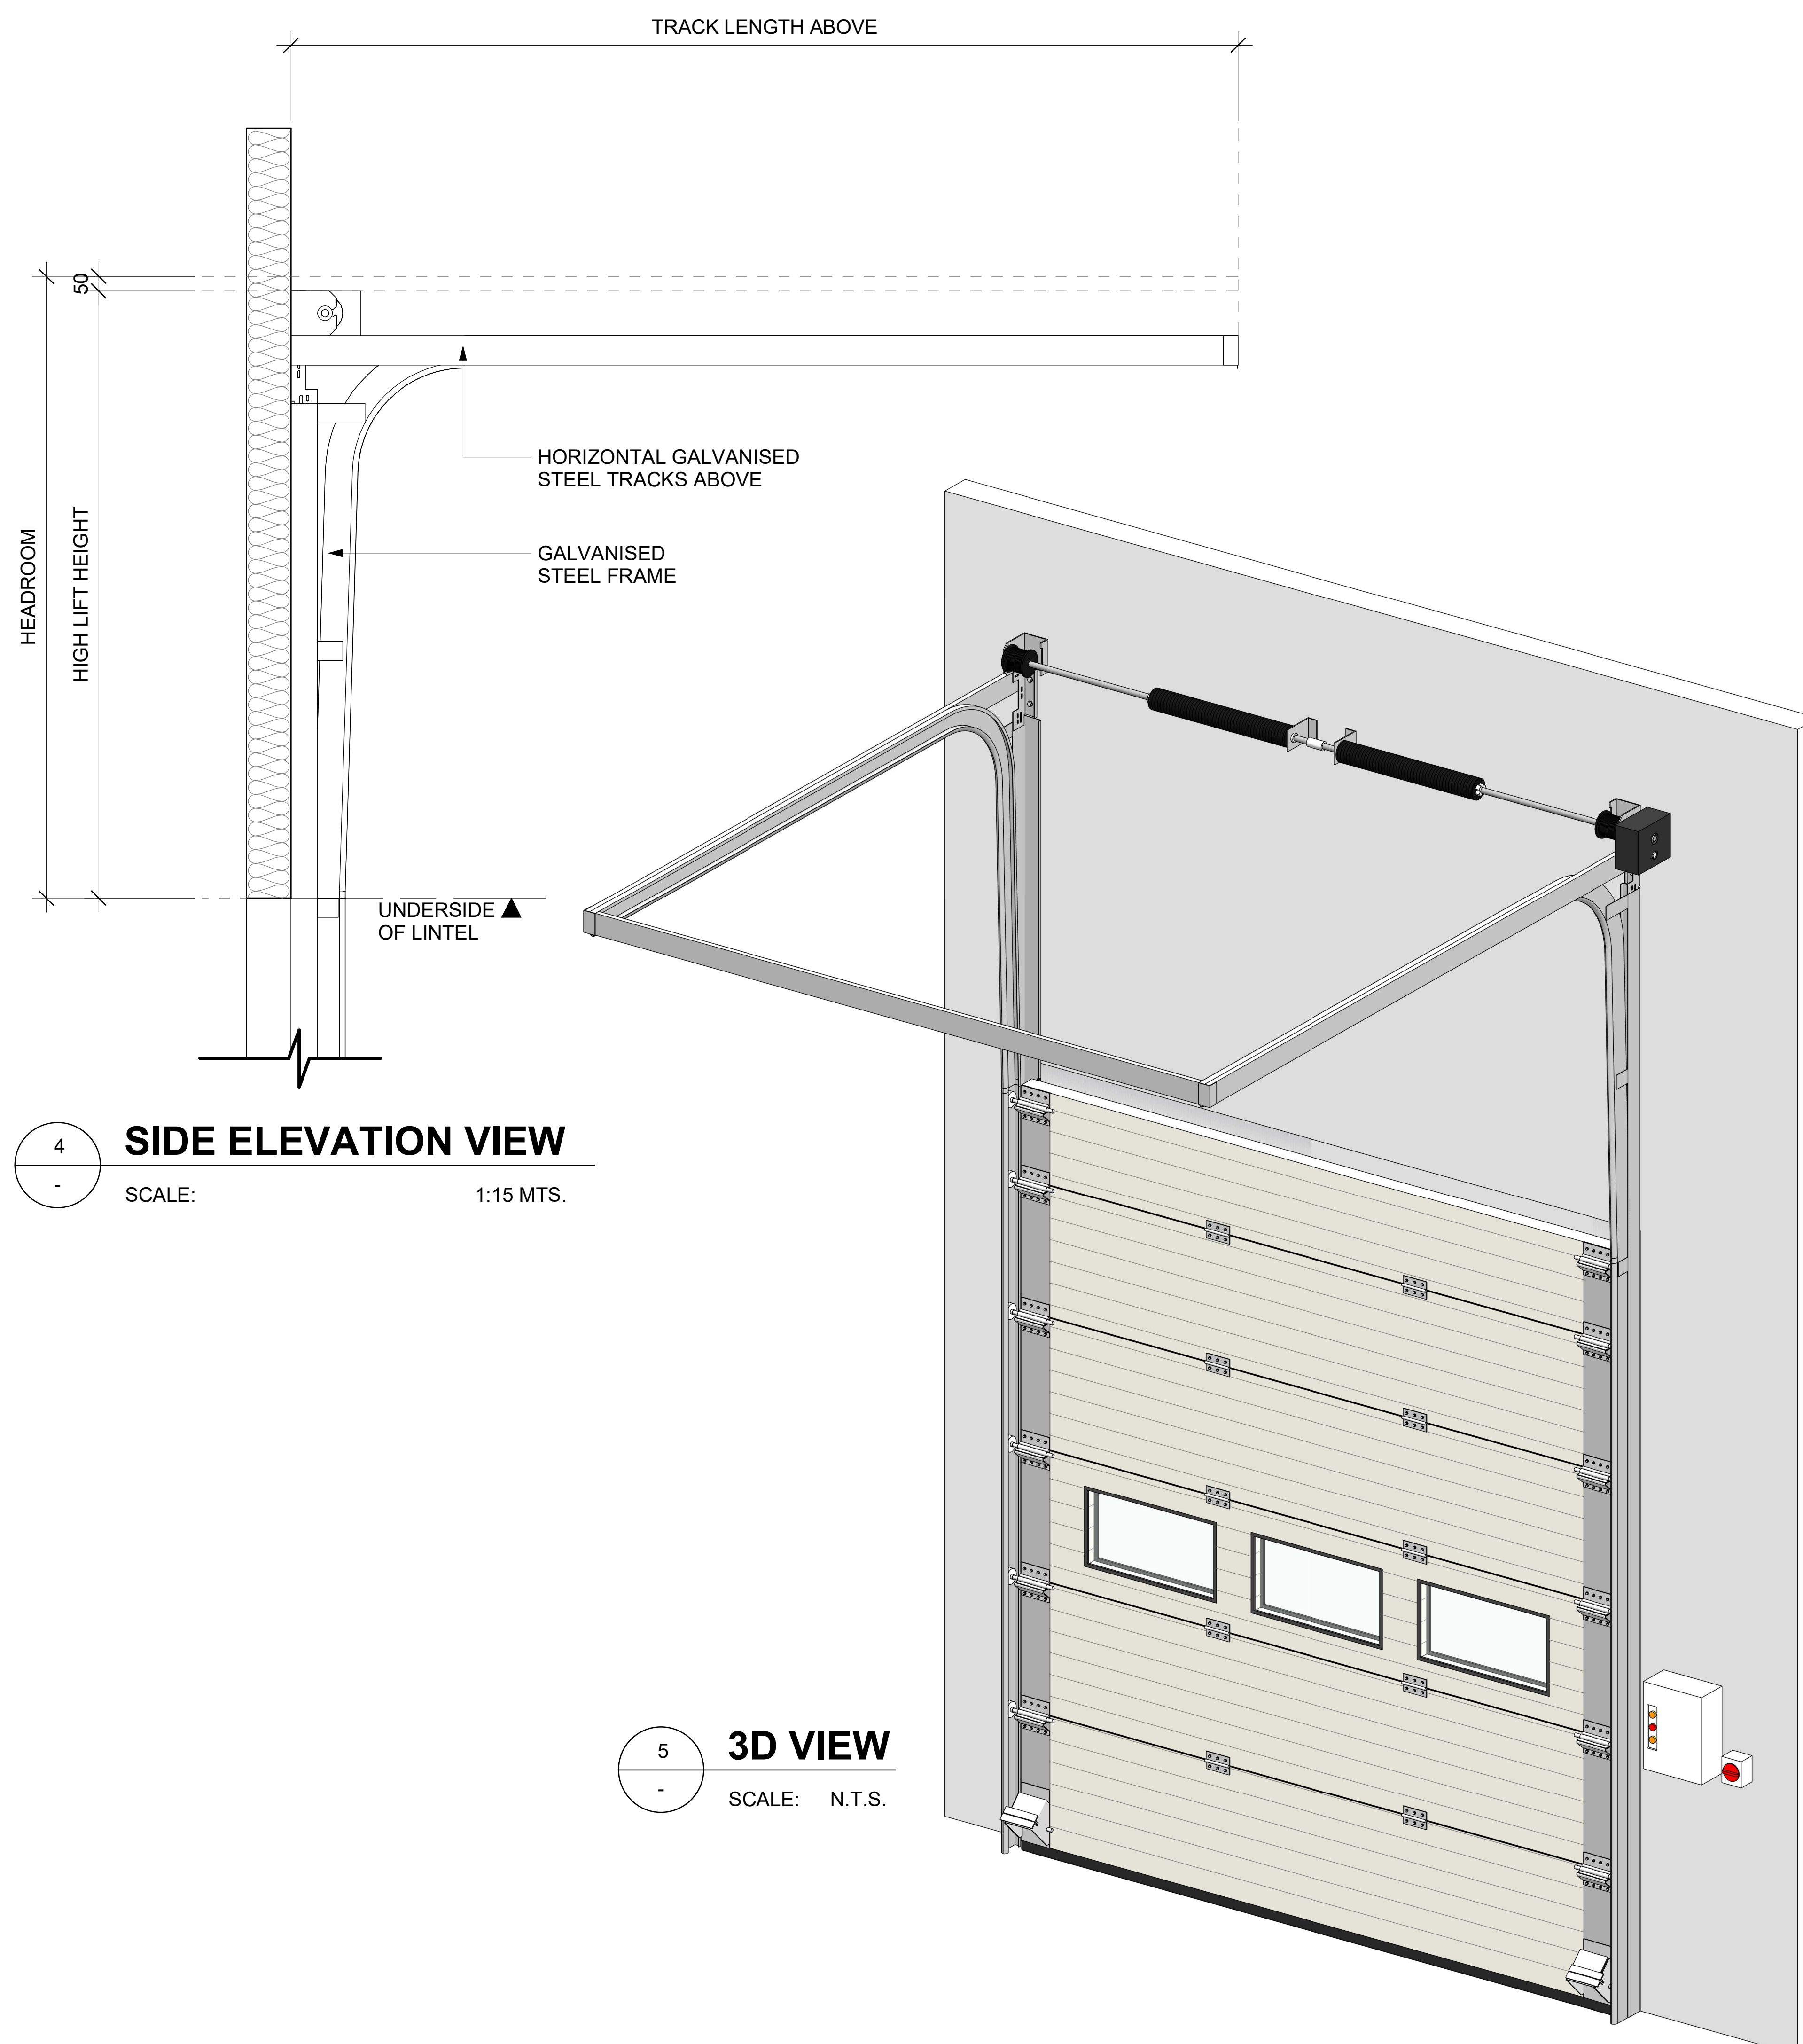

3D VIEW

SCALE: N.T.S.



© Ulti Group Ltd. 2021

NOTE:

CONTACT ULTI GROUP FOR ANY
CUSTOMISATIONS AND TO DISCUSS
PROJECT SPECIFIC INFORMATION

www.ultigroup.co.nz
hello@ultigroup.co.nz
Phone: 0800 807 753
105 Glover Road, Hawera, 4610

SPECIFICATIONS :

RELEASED VERSION NO. : **VERSION 1**

PRODUCT GROUP : SECTIONAL DOORS

PRODUCT ID : 00000

APPLICATION : INTERNAL & EXTERNAL

STANDARD SIZE : 3000 mm WIDE x 3500 mm HIGH

MINIMUM SIZE : 2000 mm WIDE x 2000 mm HIGH

MAXIMUM SIZE : 8000 mm WIDE x 6000 mm HIGH

HEADROOM : **HIGH LIFT HEIGHT + 50 mm**

SIDE ROOM - MOTOR SIDE : 295 mm

SIDE ROOM - NON MOTOR SIDE : 140 mm

STANDARD FRAME
MATERIAL : **GALVANISED STEEL**

STANDARD FRAME
COLOUR : GALVANISED FINISH

STANDARD PANEL
MATERIAL : **80 mm THICK THERMO
PANELS WITH MICRO
PROFILE EXTERIOR**

PANEL COLOUR
(INSIDE / OUTSIDE): **RAL 9002 - STANDARD**

VISION PANELS : **STANDARD RECTANGULAR
QUADRUPLE GLAZED
VISION PANEL (680 mm x
370 mm)**

POWER SUPPLY : 3 PHASE, 400V + NEUTRAL
+ EARTH 16 Amp 50 Hz

TITLE:

ULTI THERMO 80 INSULATED SECTIONAL DOOR - HIGH LIFT

SHEET NO. :
1 OF 1

DATE :	DEC. 6, 2021
--------	--------------

DRAWING NUMBER :

THERMO80-SECT-HIGH-001

APPROVED BY : J.PRESTIDGE

DRAWN BY : J.ENRIQUEZ

SCALE :	As indicated	SHT. SIZE :	A0
----------------	--------------	--------------------	----

*All dimensions are in millimeters unless otherwise specified