

NOTE:

CONTACT ULTI GROUP FOR ANY
CUSTOMISATIONS AND TO DISCUSS
PROJECT SPECIFIC INFORMATION

www.ultigroup.co.nz
sales@ultigroup.co.nz
Phone: 0800 807 753
105 Glover Road, Hawera, 4610

SPECIFICATIONS :

LEVELLER WIDTH : 2000 mm

LEVELLER LENGTH : 2500 mm

TELESCOPIC LIP
LENGTH : 985 mm

MAX. ABOVE
DECK SERVICE : UP TO 300 mm

MAX. BELOW
DECK SERVICE : UP TO 300 mm
(PIT DEPTH
DEPENDENT)

COLOUR : RAL 7016

CAPACITY : 60kN DYNAMIC LOAD

CORROSION
PROTECTION : VARNISH RAL 7016
ANTHRACITE GREY
(GALVANISED FINISH
OPTION)

PROPULSION : HYDRAULIC RAISE AND
LOWER 400V 3 PHASE +
NEUTRAL + EARTH 16 Amp

OPTIONAL SELECTIONS :

TITLE :

**ULTI VERTICAL TELESCOPIC
DOCK LEVELLER TYPE SOHV-10**
(TYPICAL CONTAINER LOADING APPLICATION)

SHEET NO. :

1 OF 1

DATE :

SEPT. 2, 2020

DRAWING NUMBER :

UTLI-VTDL-SOHV10-001

APPROVED BY :

J.PRESTIDGE

DRAWN BY :

J.ENRIQUEZ


SCALE :

As indicated

SHT. SIZE :


A3

*All dimensions are in millimeters unless otherwise specified

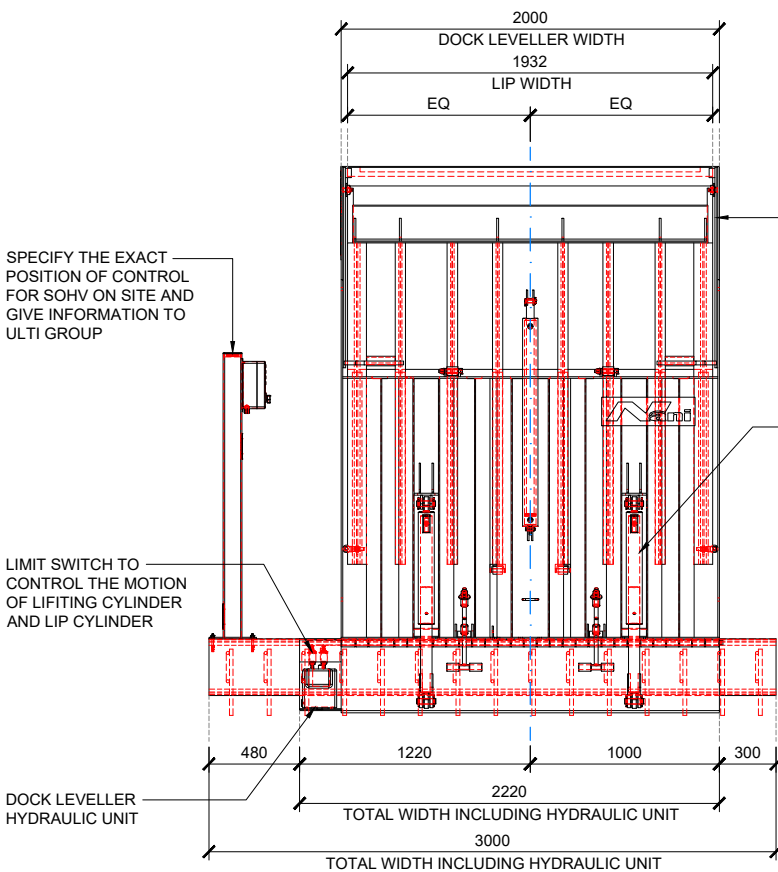


1 FRONT ELEVATION VIEW

SCALE: 1:40 mts.

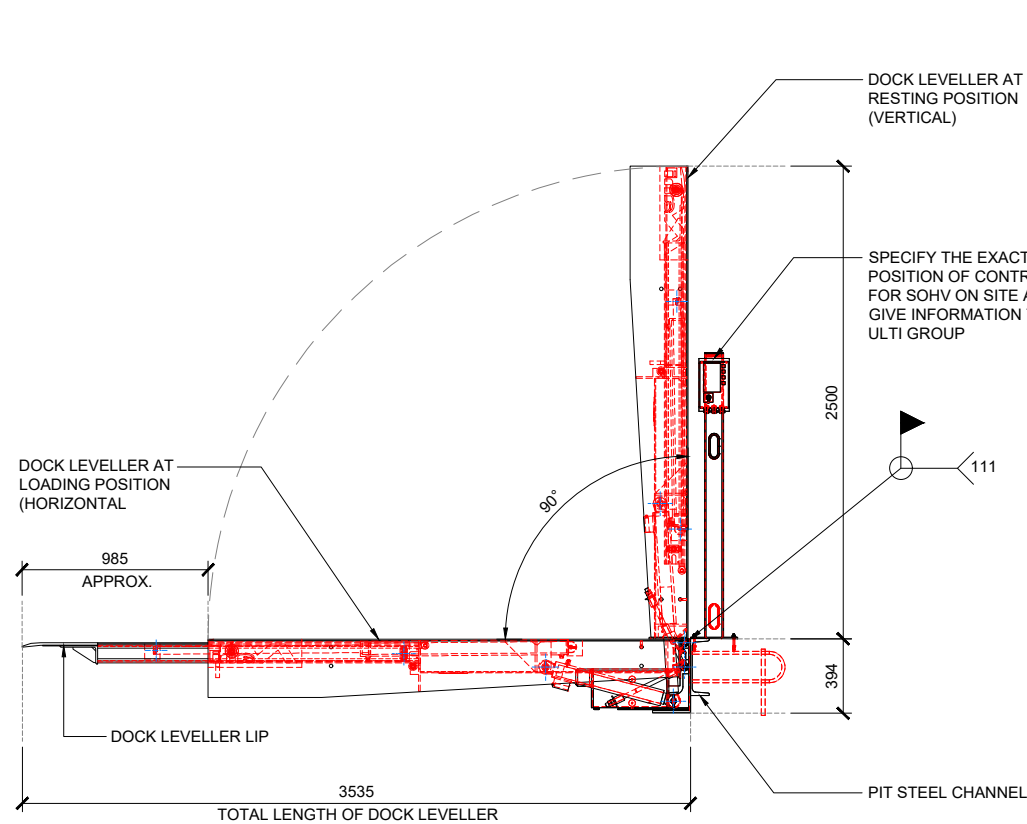


2 SIDE ELEVATION VIEW

SCALE: 1:40 mts.

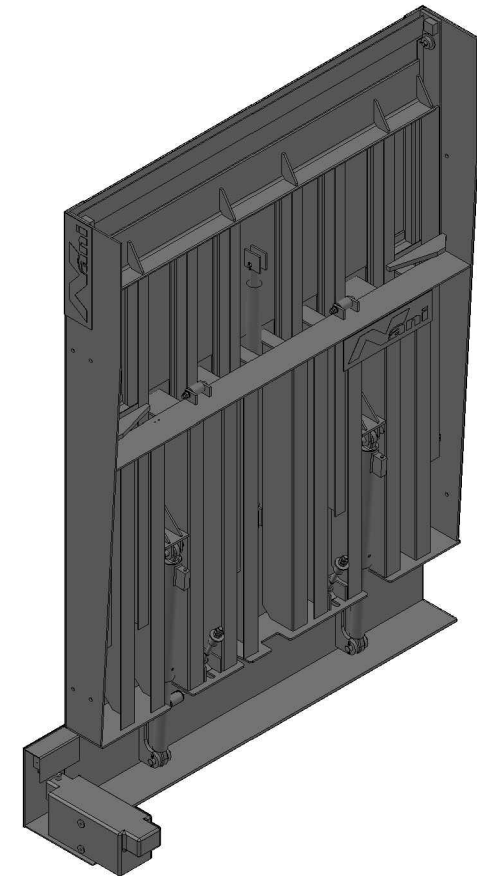


4 3D VIEW - RESTING POSITION

SCALE: N.T.S.

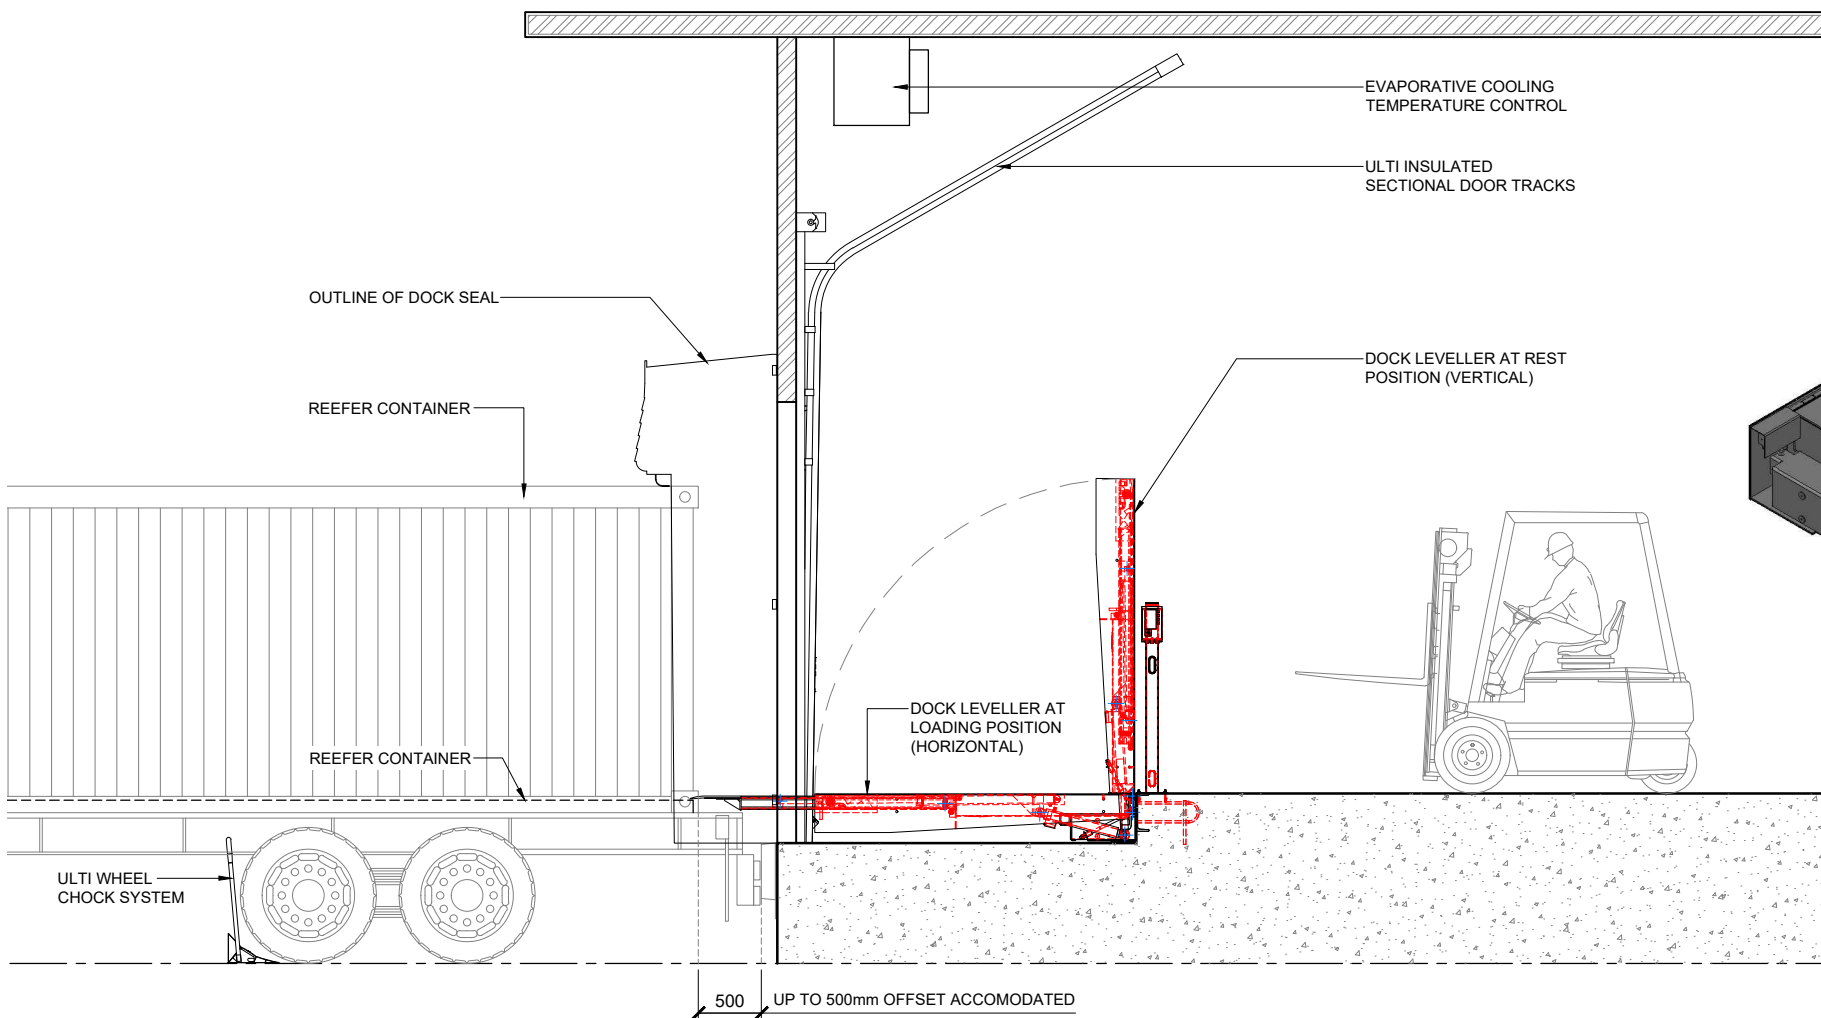

3 SAMPLE EXECUTION DIAGRAM

SCALE: 1:60 mts.

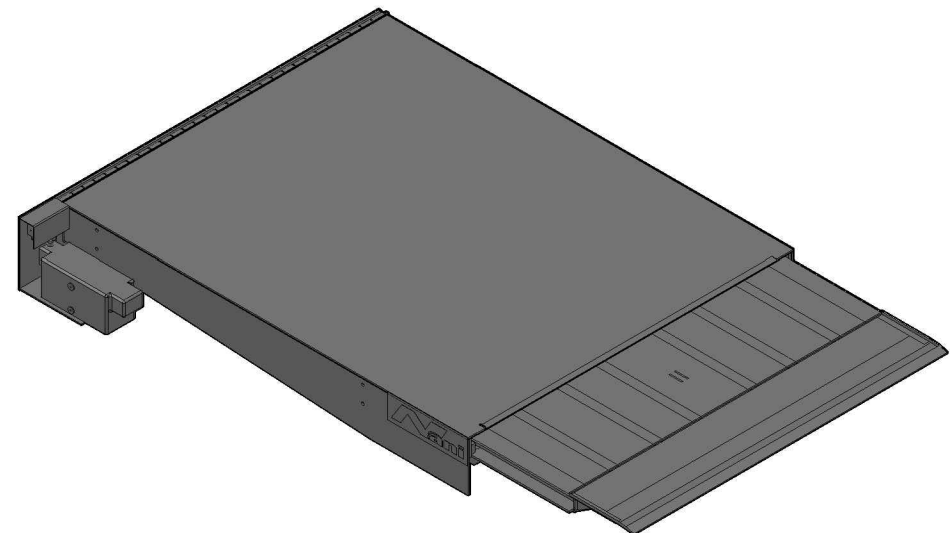

5 3D VIEW - LOADING POSITION

SCALE: N.T.S.