



1 FLOOR PLAN VIEW
SCALE: 1:2 MTS.

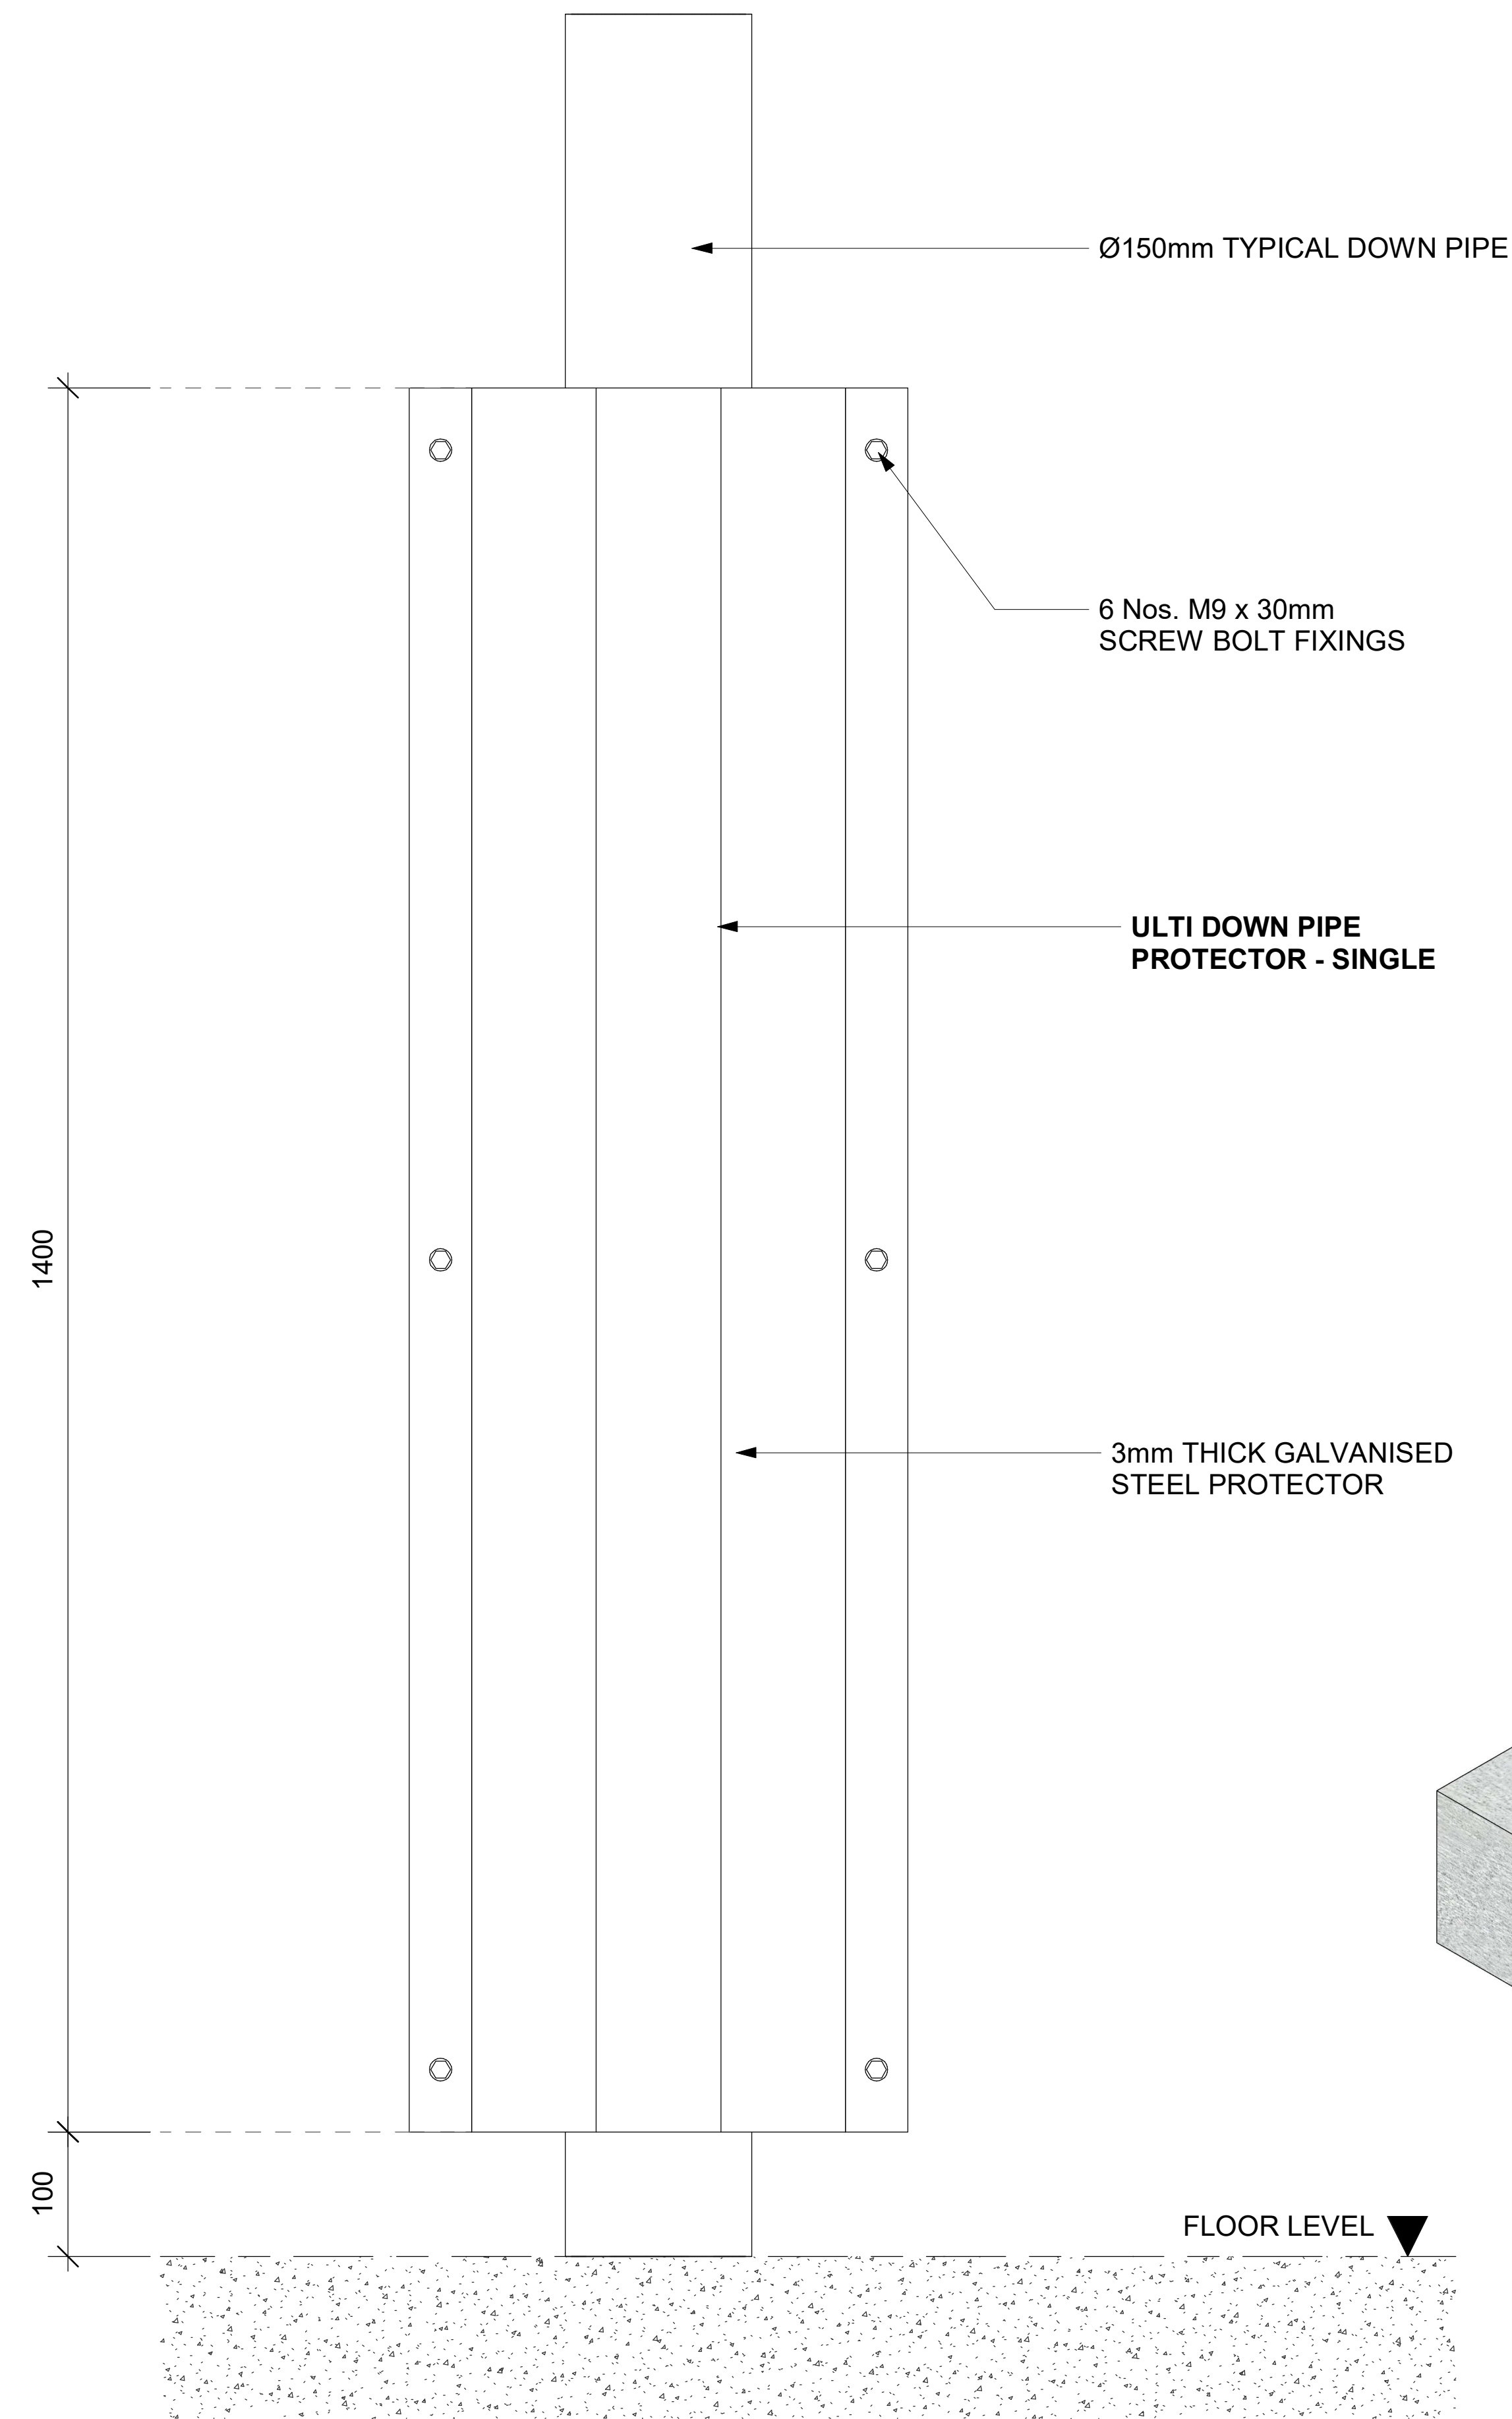

2 FRONT ELEVATION VIEW
SCALE: 1:4 MTS.

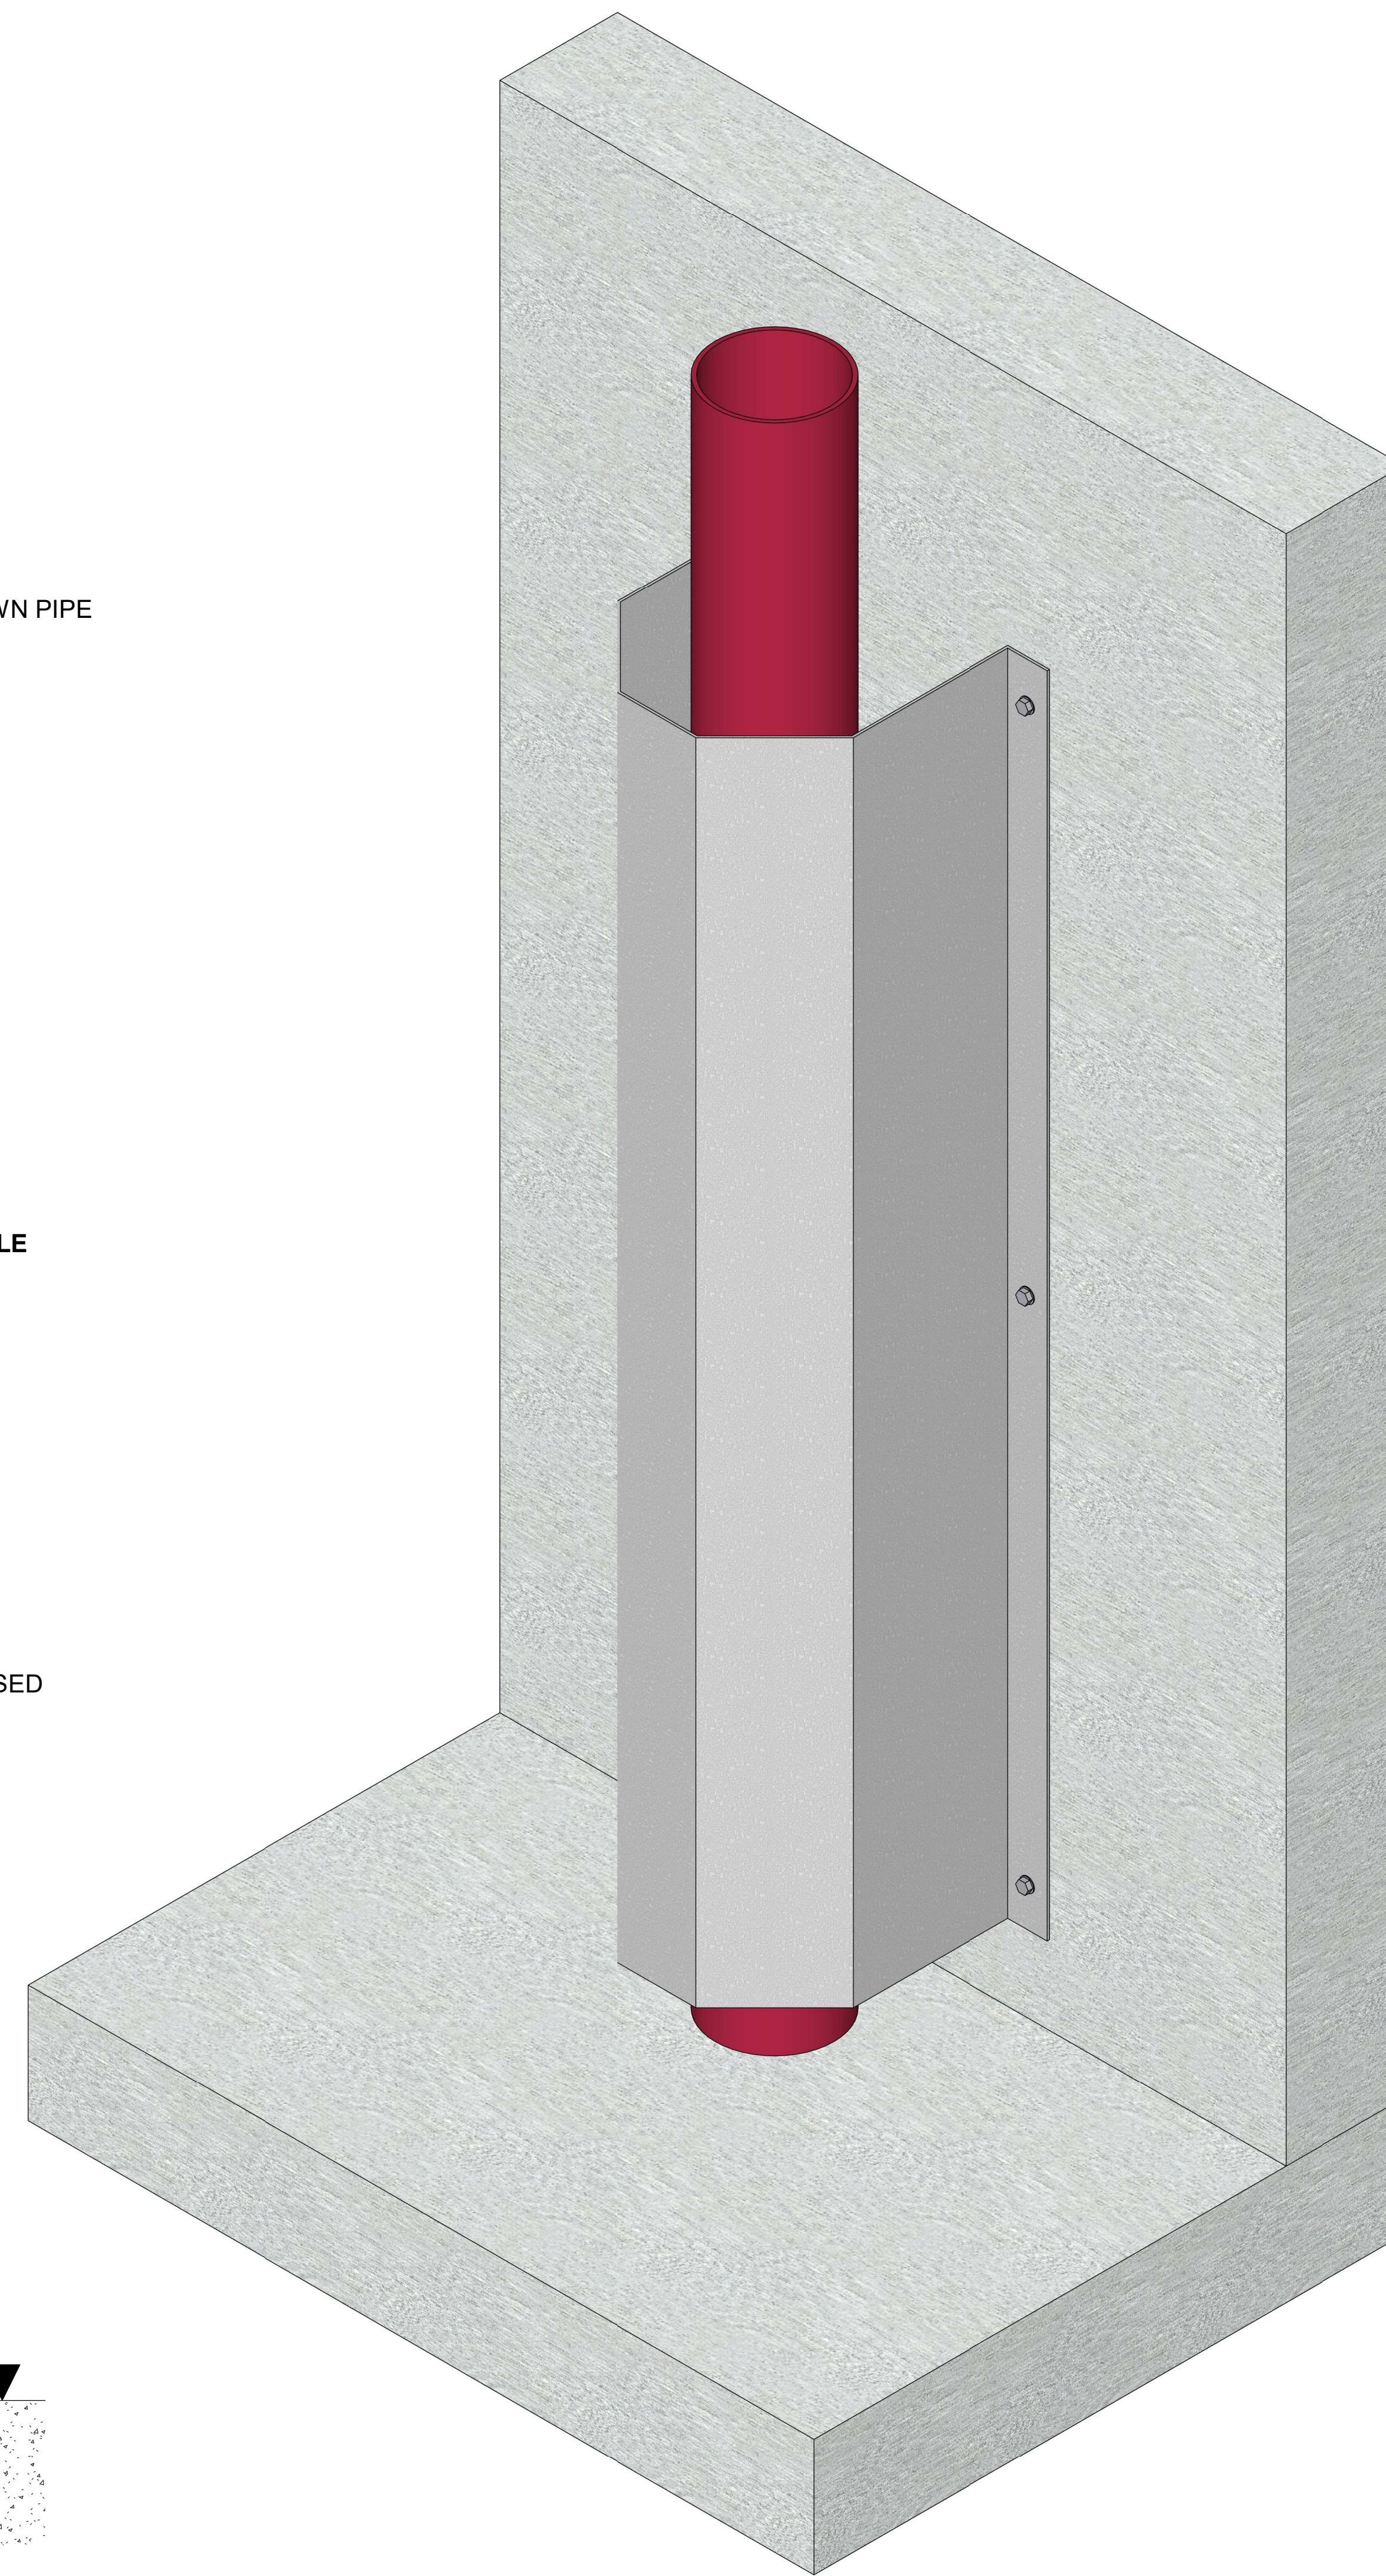

3 3D VIEW
SCALE: N.T.S.

ulti
group

© Ulti Group Ltd, 2020

NOTE:

CONTACT ULTI GROUP FOR ANY
CUSTOMISATIONS AND TO DISCUSS
PROJECT SPECIFIC INFORMATION

www.ultigroup.co.nz
sales@ultigroup.co.nz
Phone: 0800 807 753
105 Glover Road, Hawera, 4610