

NOTE:

CONTACT ULTI GROUP FOR ANY CUSTOMISATIONS AND TO DISCUSS PROJECT SPECIFIC INFORMATION

www.ultigroup.co.nz
sales@ultigroup.co.nz
Phone: 0800 807 753
105 Glover Road, Hawera, 4610

SPECIFICATIONS :

LEVELLER HEIGHT :	600 mm
NOMINAL LENGTH :	2500 mm
NOMINAL WIDTH :	2100 mm
PIT WIDTH :	2120 mm
PIT LENGTH :	2500 mm
PIT DEPTH :	600 mm
FINISH :	GALVANISED STEEL
POWER SUPPLY :	3 PHASE + NEUTRAL + EARTH, 10 Amp RATED (BY OTHERS)

DOCK BUMPER OPTIONS :

- LAMINATED RUBBER
- DOCK SAVER STEEL
- QUANTITY

REVISIONS

REV.	DESCRIPTION	BY	DATE

TITLE :
ULTI L320 STD. SWING LIP DOCK LEVELLER WITH EZ FRAME

PROJECT CLIENT :

ULTI PROJECT REFERENCE NO. :

SHEET NO. :	DATE :
1 OF 1	MARCH 3, 2021

DRAWING NUMBER :


ULTI-DL-L320-EZ-001

APPROVED BY : J.PRESTIDGE

DRAWN BY : J.ENRIQUEZ


SCALE : As indicated SHT. SIZE : A3

*All dimensions are in millimeters unless otherwise specified

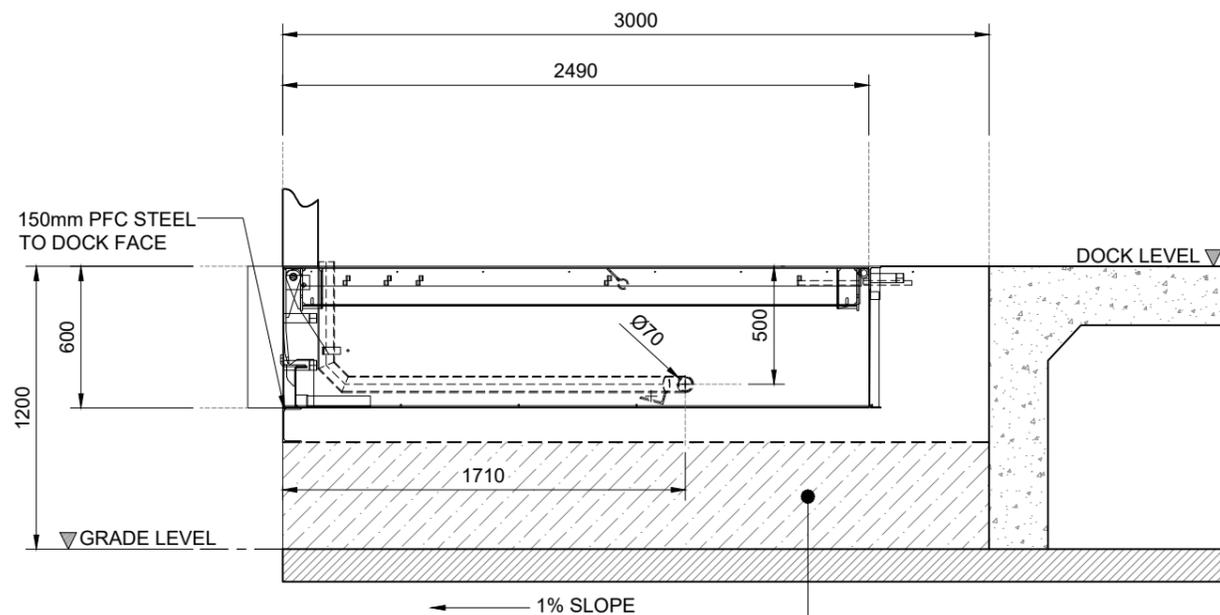


1 SECTION VIEW A-A

SCALE: 1:30 M.

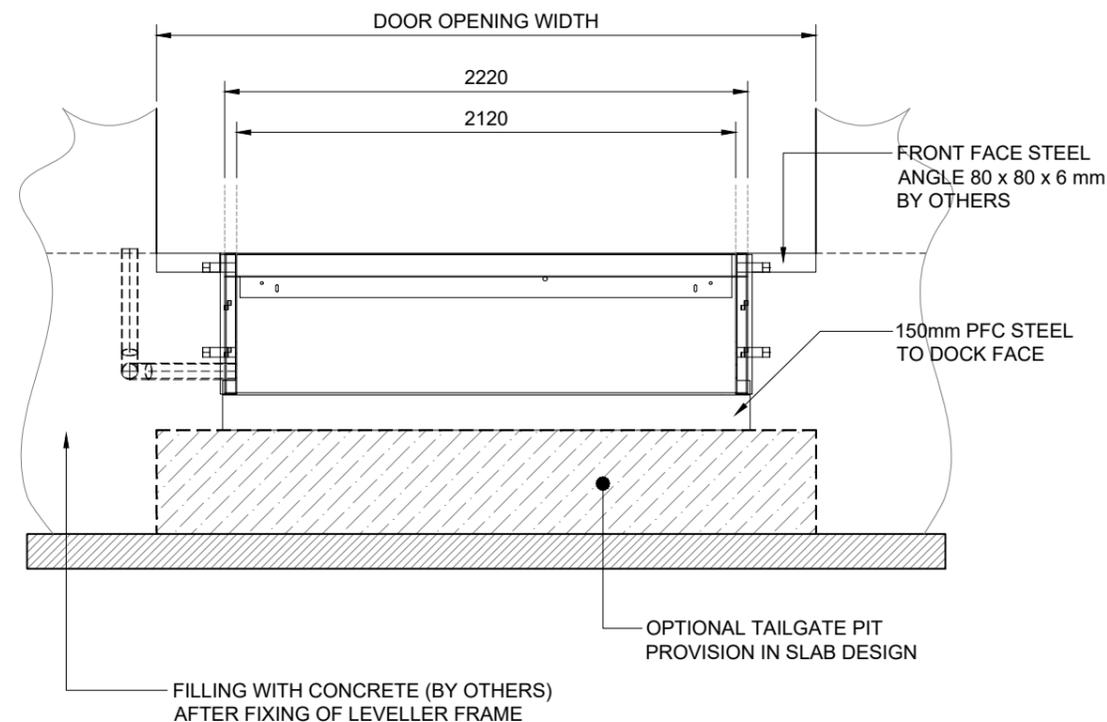


2 FRONT ELEVATION VIEW

SCALE: 1:30 M.

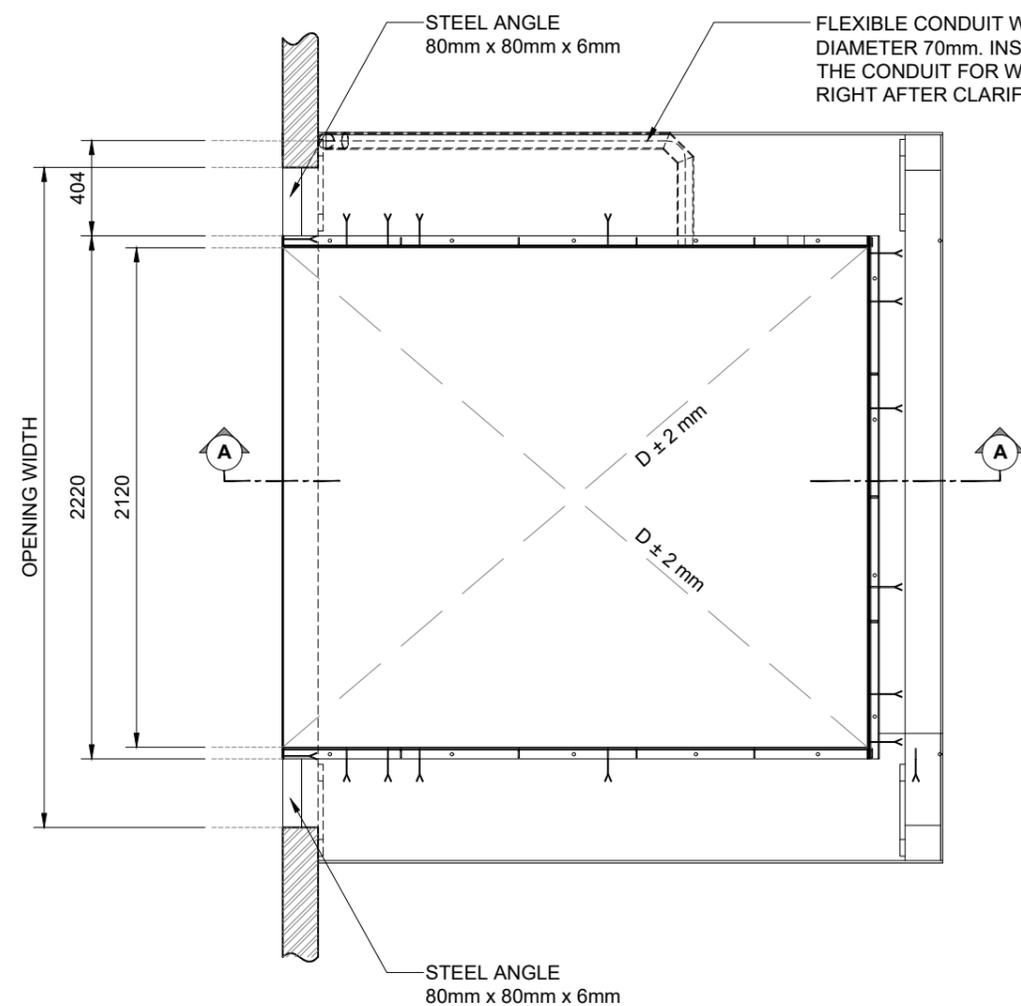

3 FLOOR PLAN VIEW

SCALE: 1:30 M.

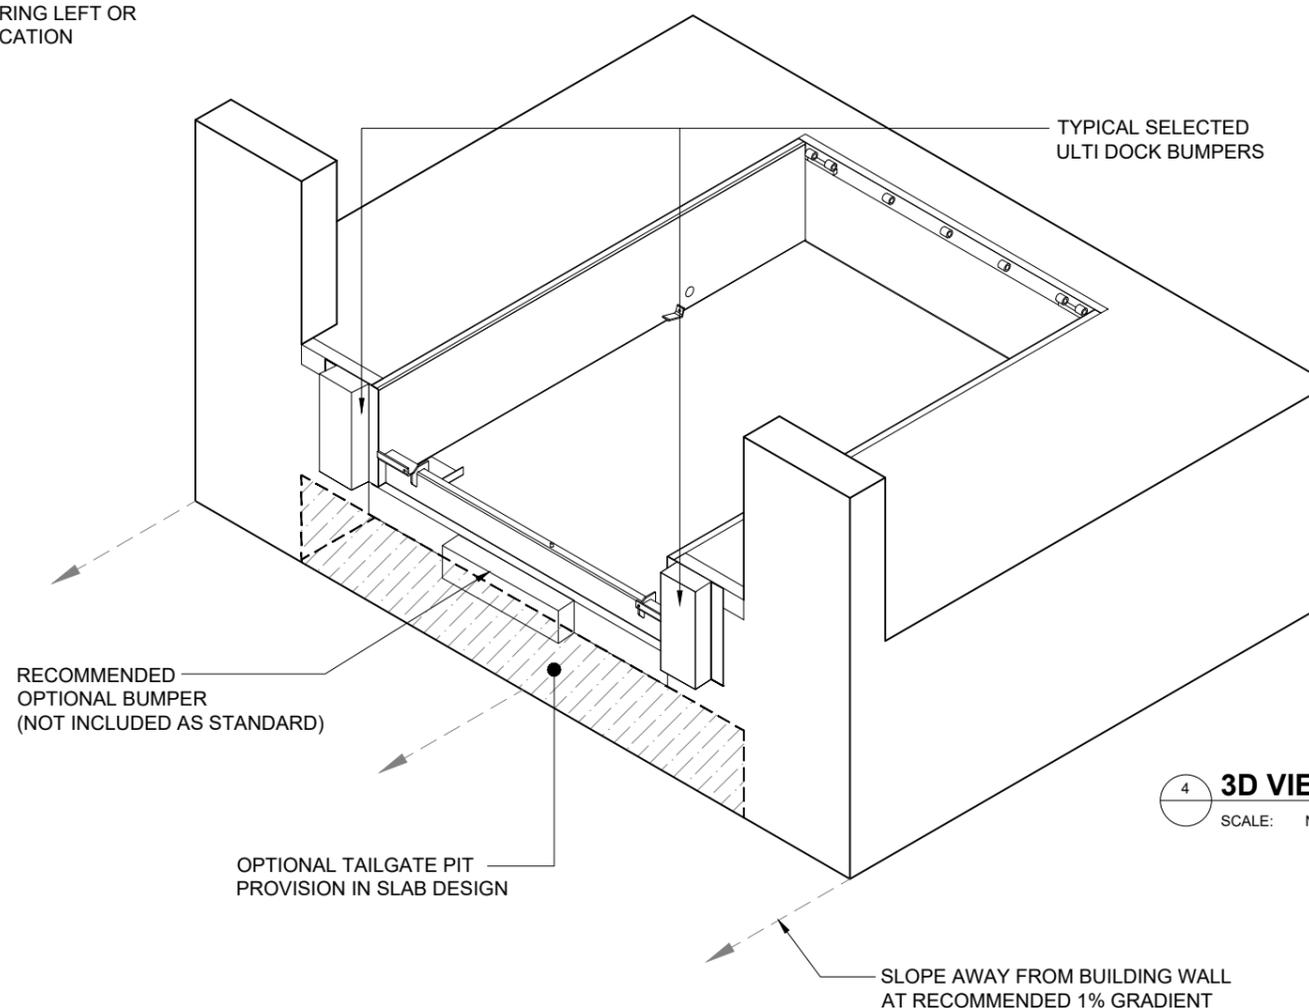

4 3D VIEW

SCALE: N.T.S.