



**NOTE:**  
ORDER DOORS BY CLEAR  
OPENING DIMENSIONS  
REQUIRED

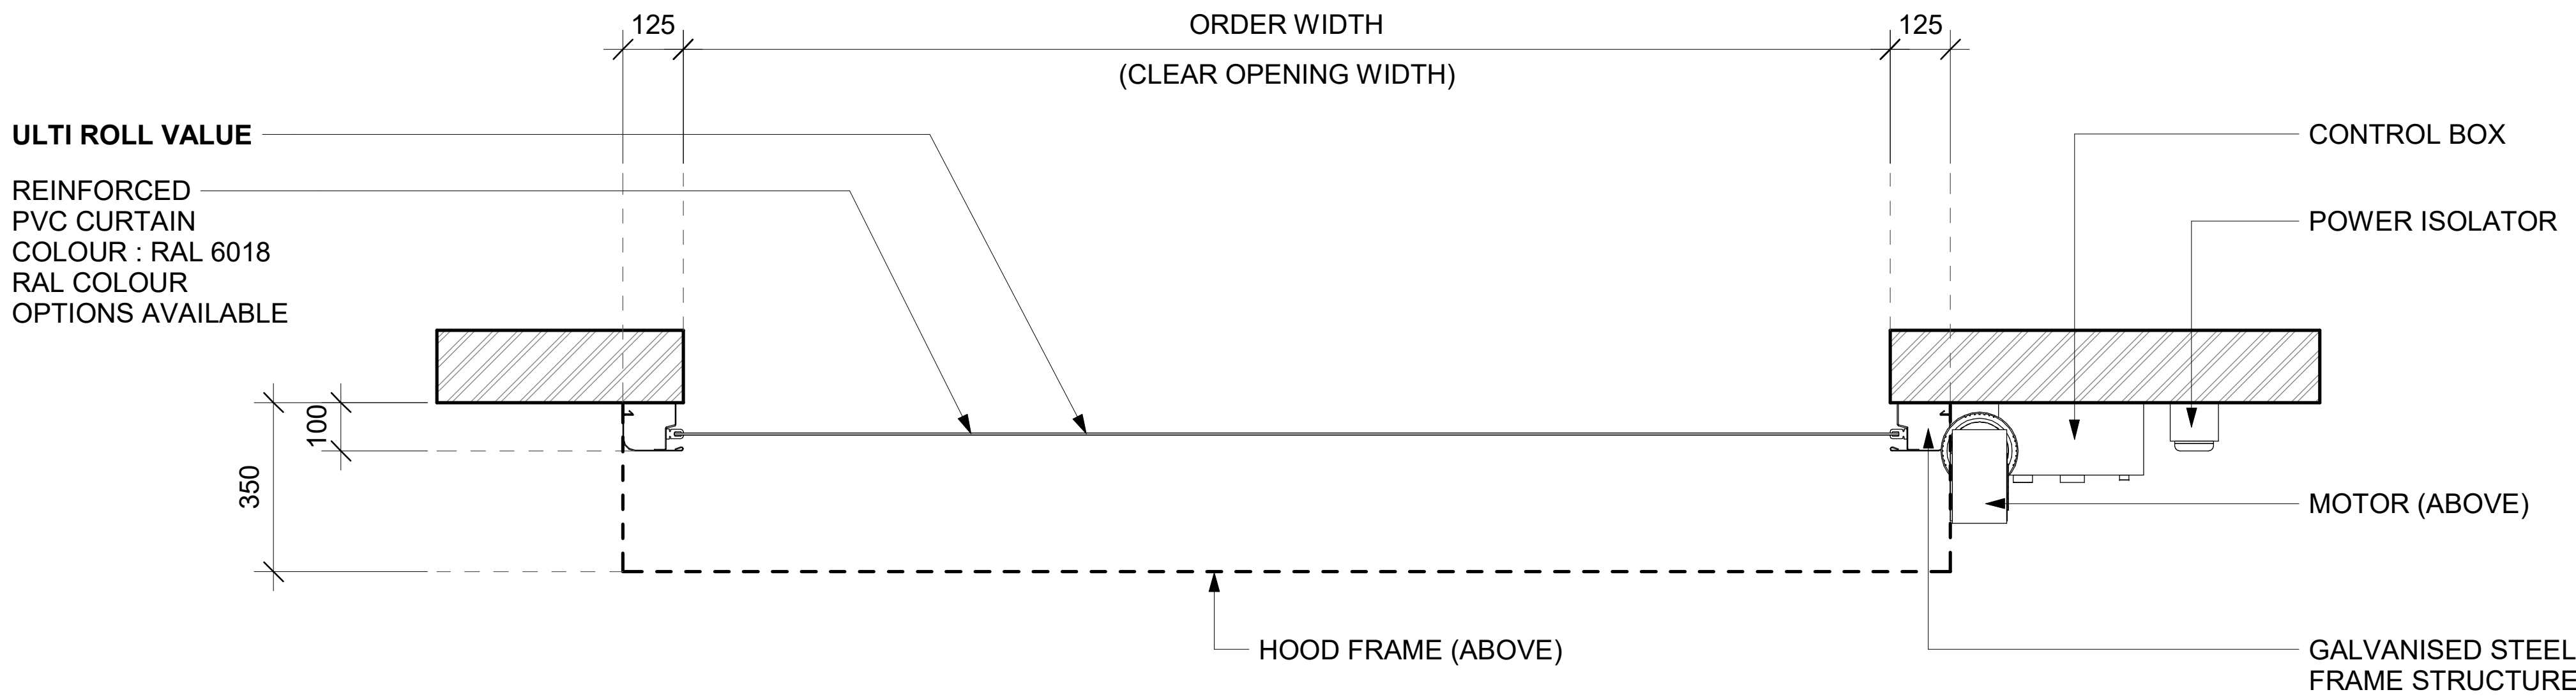


## 1 FLOOR PLAN VIEW

SCALE: 1:10 MTS.

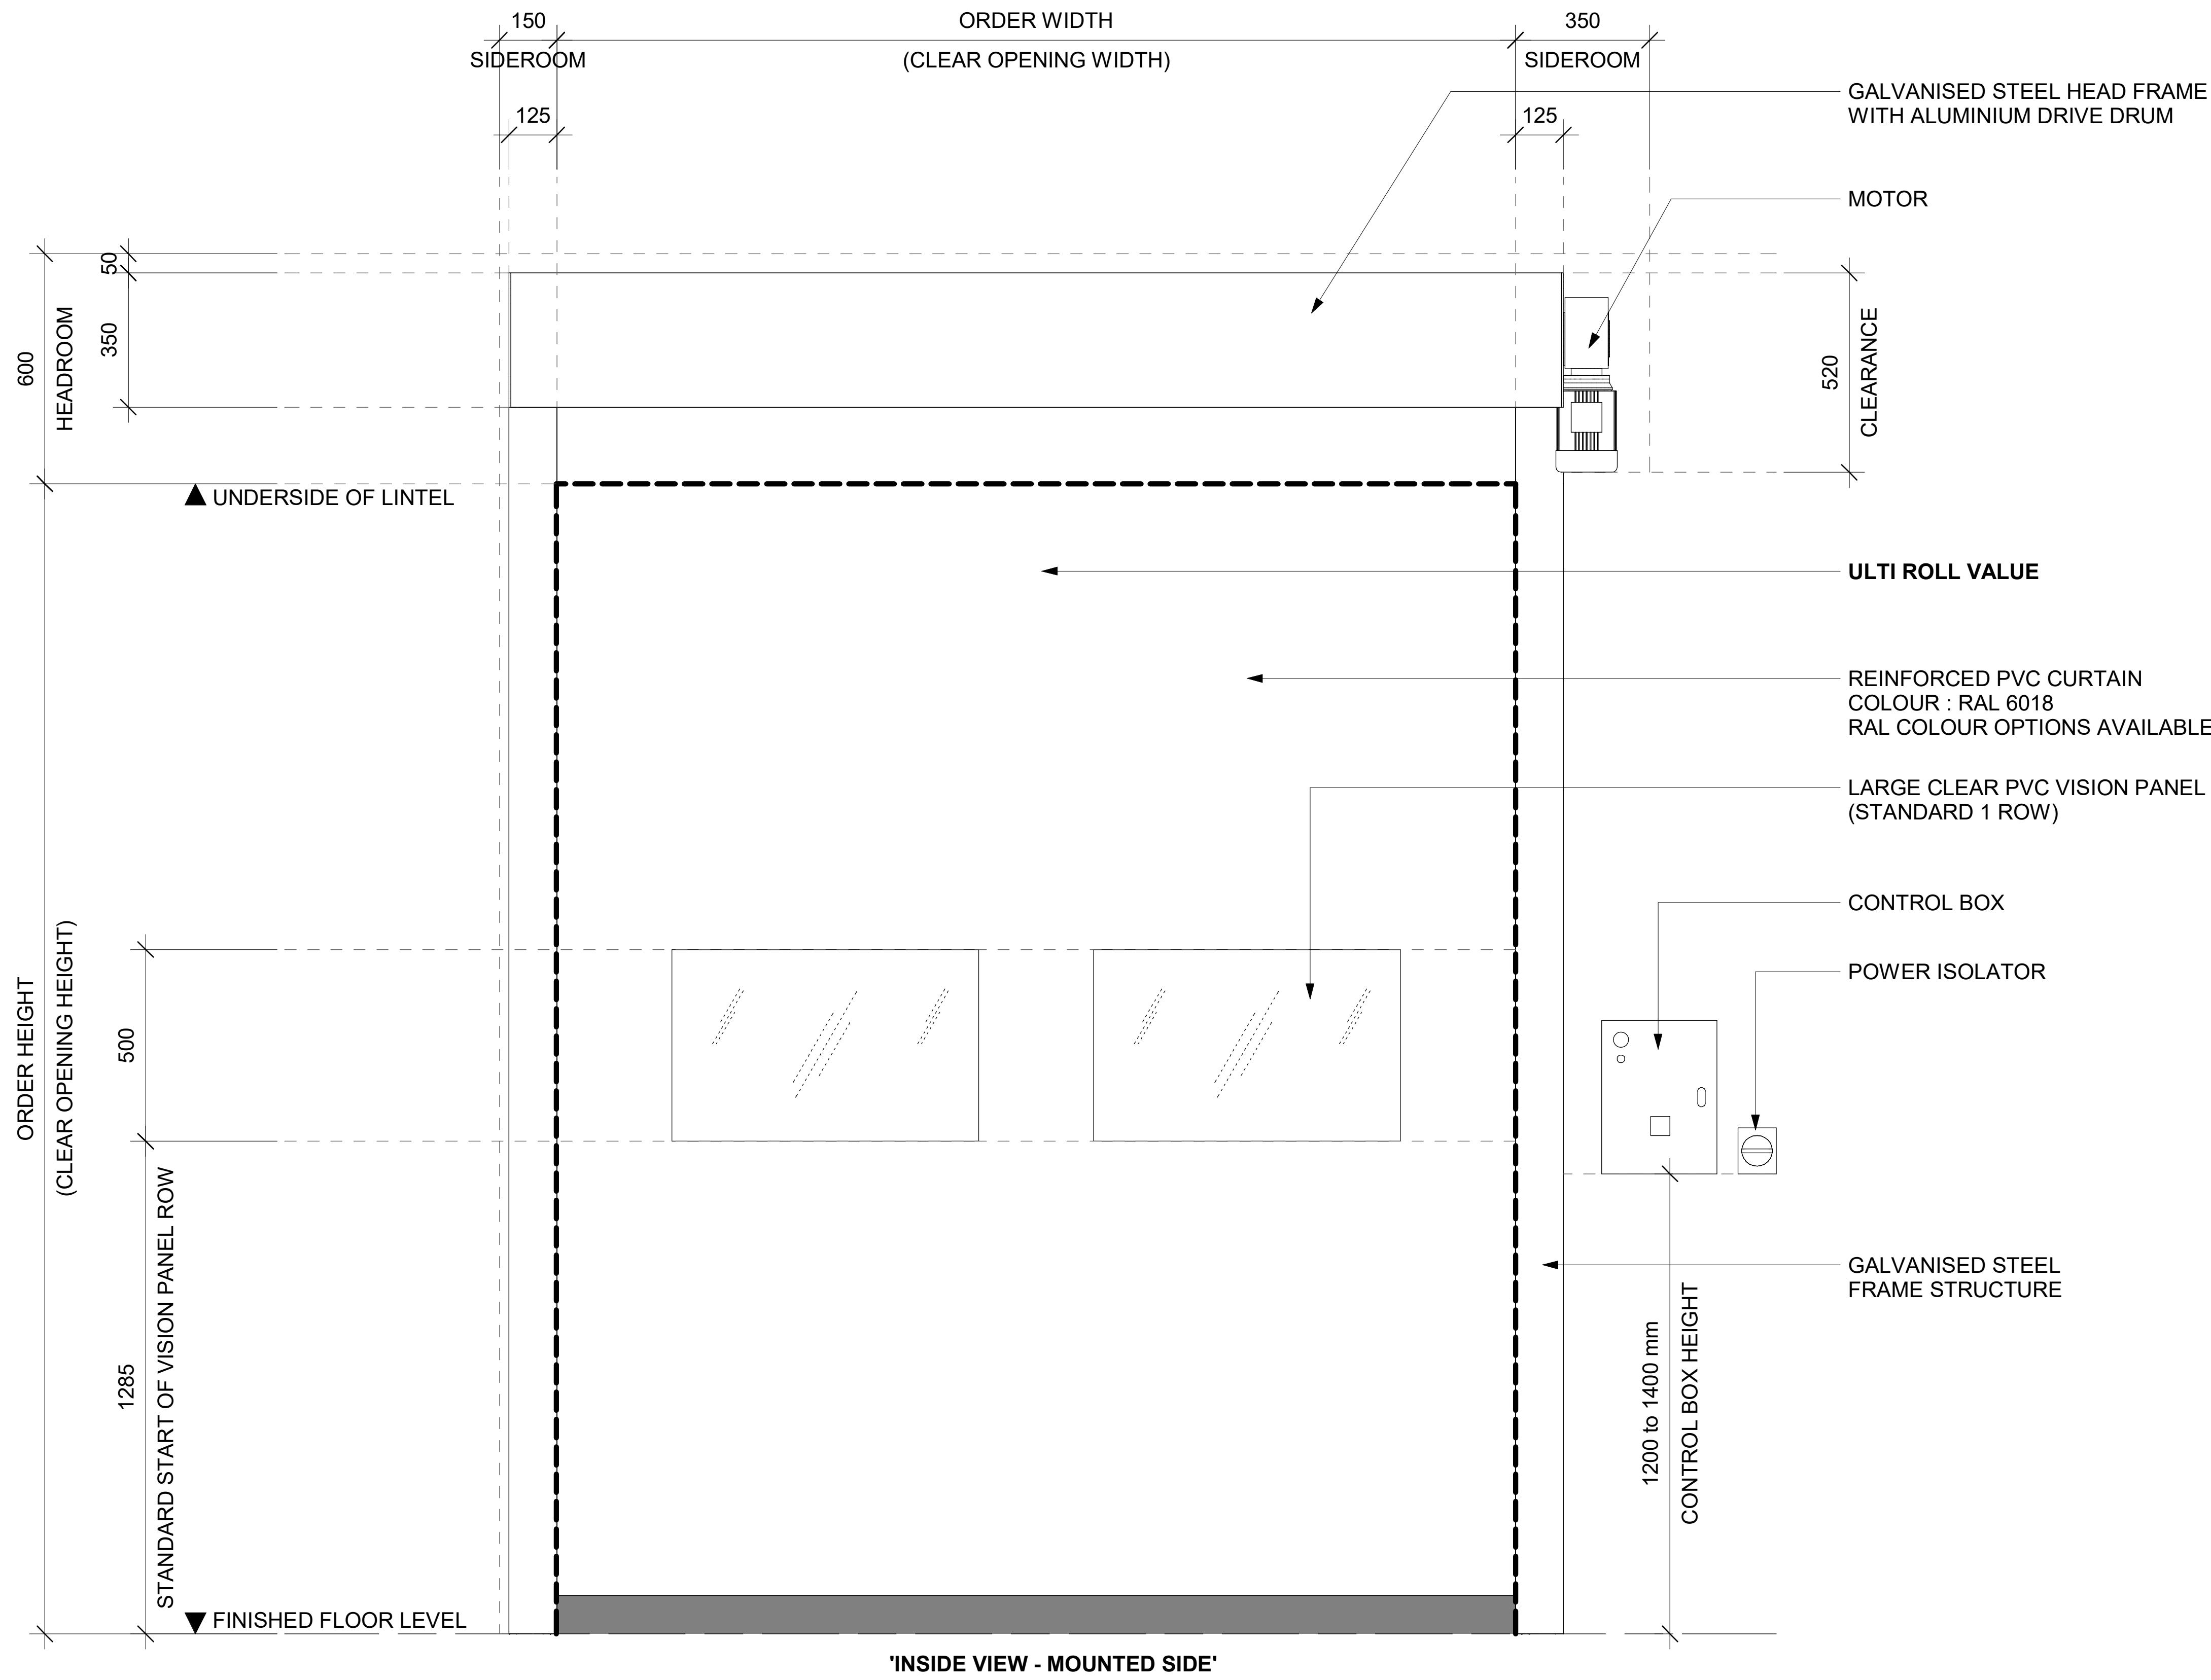

## 2 FRONT ELEVATION VIEW

SCALE: 1:10 MTS.

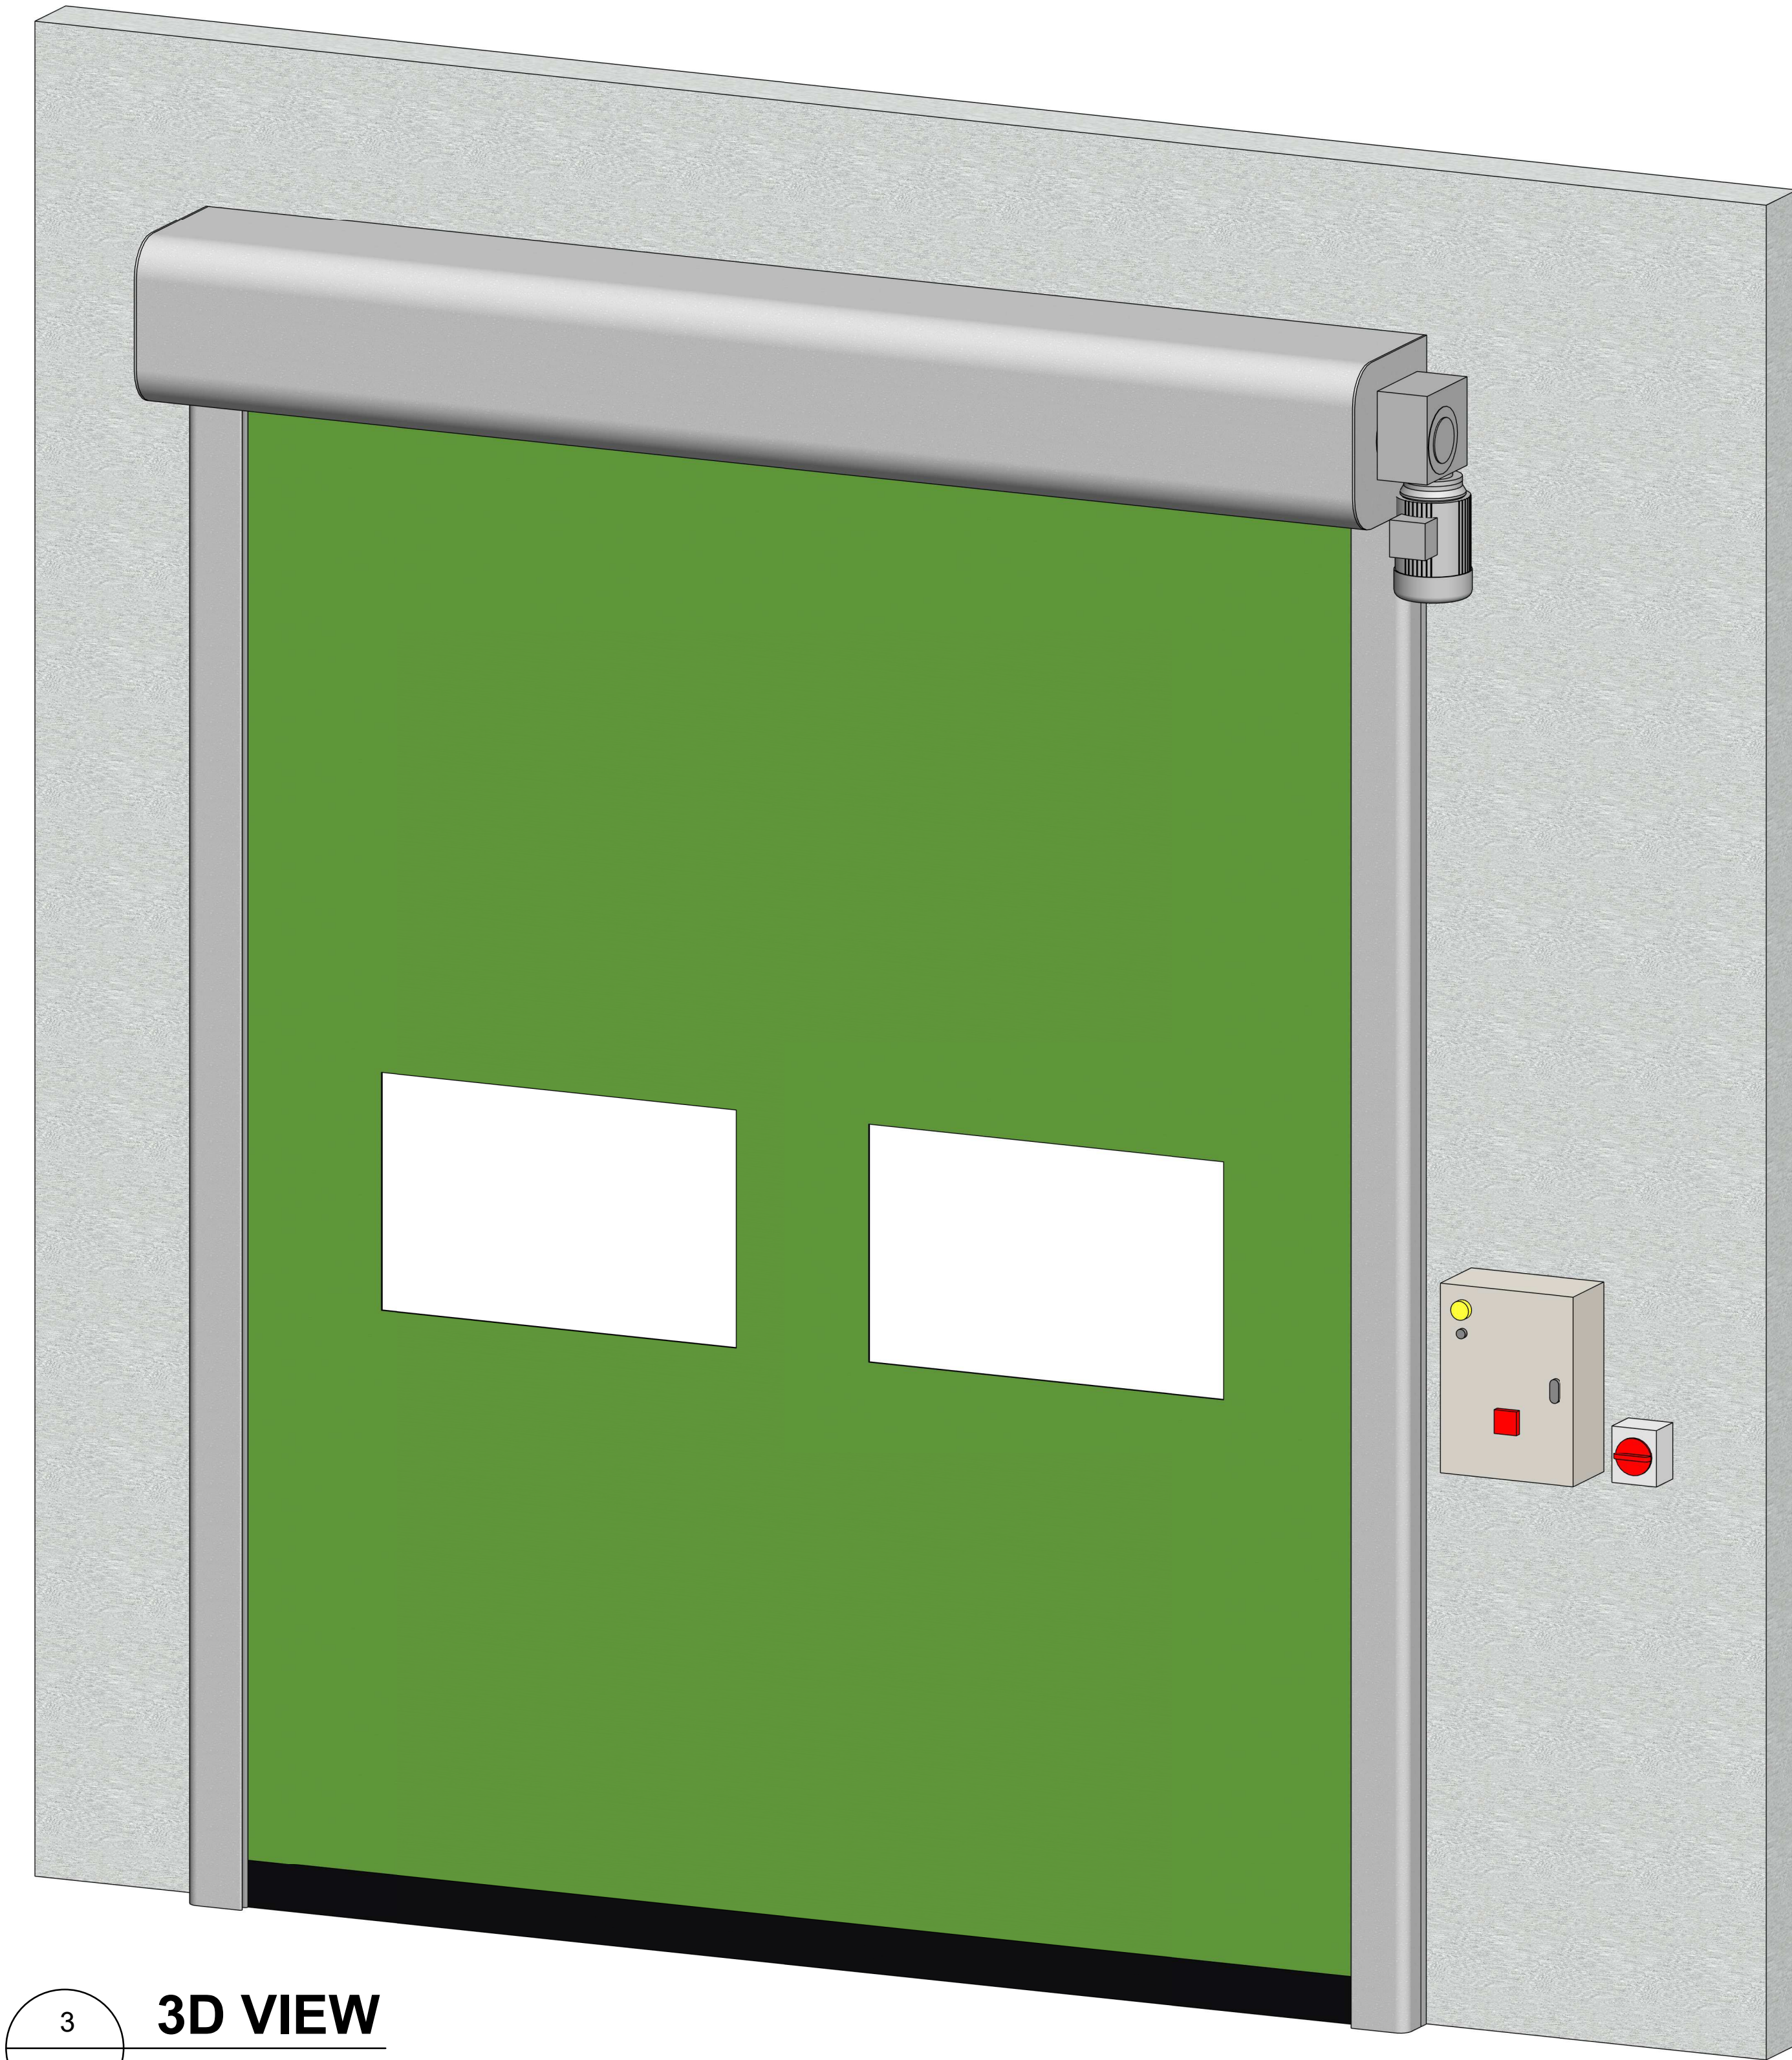

## 3 3D VIEW

SCALE: N.T.S.

# ulti group

© Ulti Group Ltd, 2020

### NOTE:

CONTACT ULTI GROUP FOR ANY  
CUSTOMISATIONS AND TO DISCUSS  
PROJECT SPECIFIC INFORMATION

www.ultigroup.co.nz  
hello@ultigroup.co.nz  
Phone: 0800 807 753  
105 Glover Road, Hawera, 4610

### SPECIFICATIONS :

RELEASED VERSION NO. : **VERSION 1**

PRODUCT GROUP : **HIGH SPEED DOORS**

PRODUCT ID : **00000**

APPLICATION : **INTERNAL & EXTERNAL**

STANDARD SIZE : **3500 mm WIDE x 4000 mm HIGH**

MINIMUM SIZE : **500 mm WIDE x 600 mm HIGH**

MAXIMUM SIZE : **6000 mm WIDE x 6000 mm HIGH**

HEADROOM : **600 mm**

SIDE ROOM - MOTOR SIDE : **350 mm**

SIDE ROOM - NON MOTOR SIDE : **150 mm**

STANDARD FRAME MATERIAL : **GALVANISED STEEL**

STANDARD FRAME COLOUR : **GALVANISED FINISH**

STANDARD CURTAIN MATERIAL : **REINFORCED PVC FABRIC CURTAIN**

CURTAIN COLOUR (INSIDE / OUTSIDE) : **RAL 6018 - STANDARD**

VISION PANELS : **1 ROW (STANDARD)**

POWER SUPPLY : **3 PHASE, 400V + NEUTRAL + EARTH 15 Amp**

### TITLE:

**ULTI ROLL VALUE  
HIGH SPEED DOOR**

SHEET NO. :

1 OF 1

DATE :

JULY 3, 2020

### DRAWING NUMBER :

**ULTIROLL-VALUE-001**

APPROVED BY :

Q.ALLISON

DRAWN BY :

J.ENRIQUEZ

SCALE :

As indicated

SHT. SIZE :

A0

\*All dimensions are in millimeters unless otherwise specified