



NOTE:
ORDER DOORS BY CLEAR
OPENING DIMENSIONS
REQUIRED

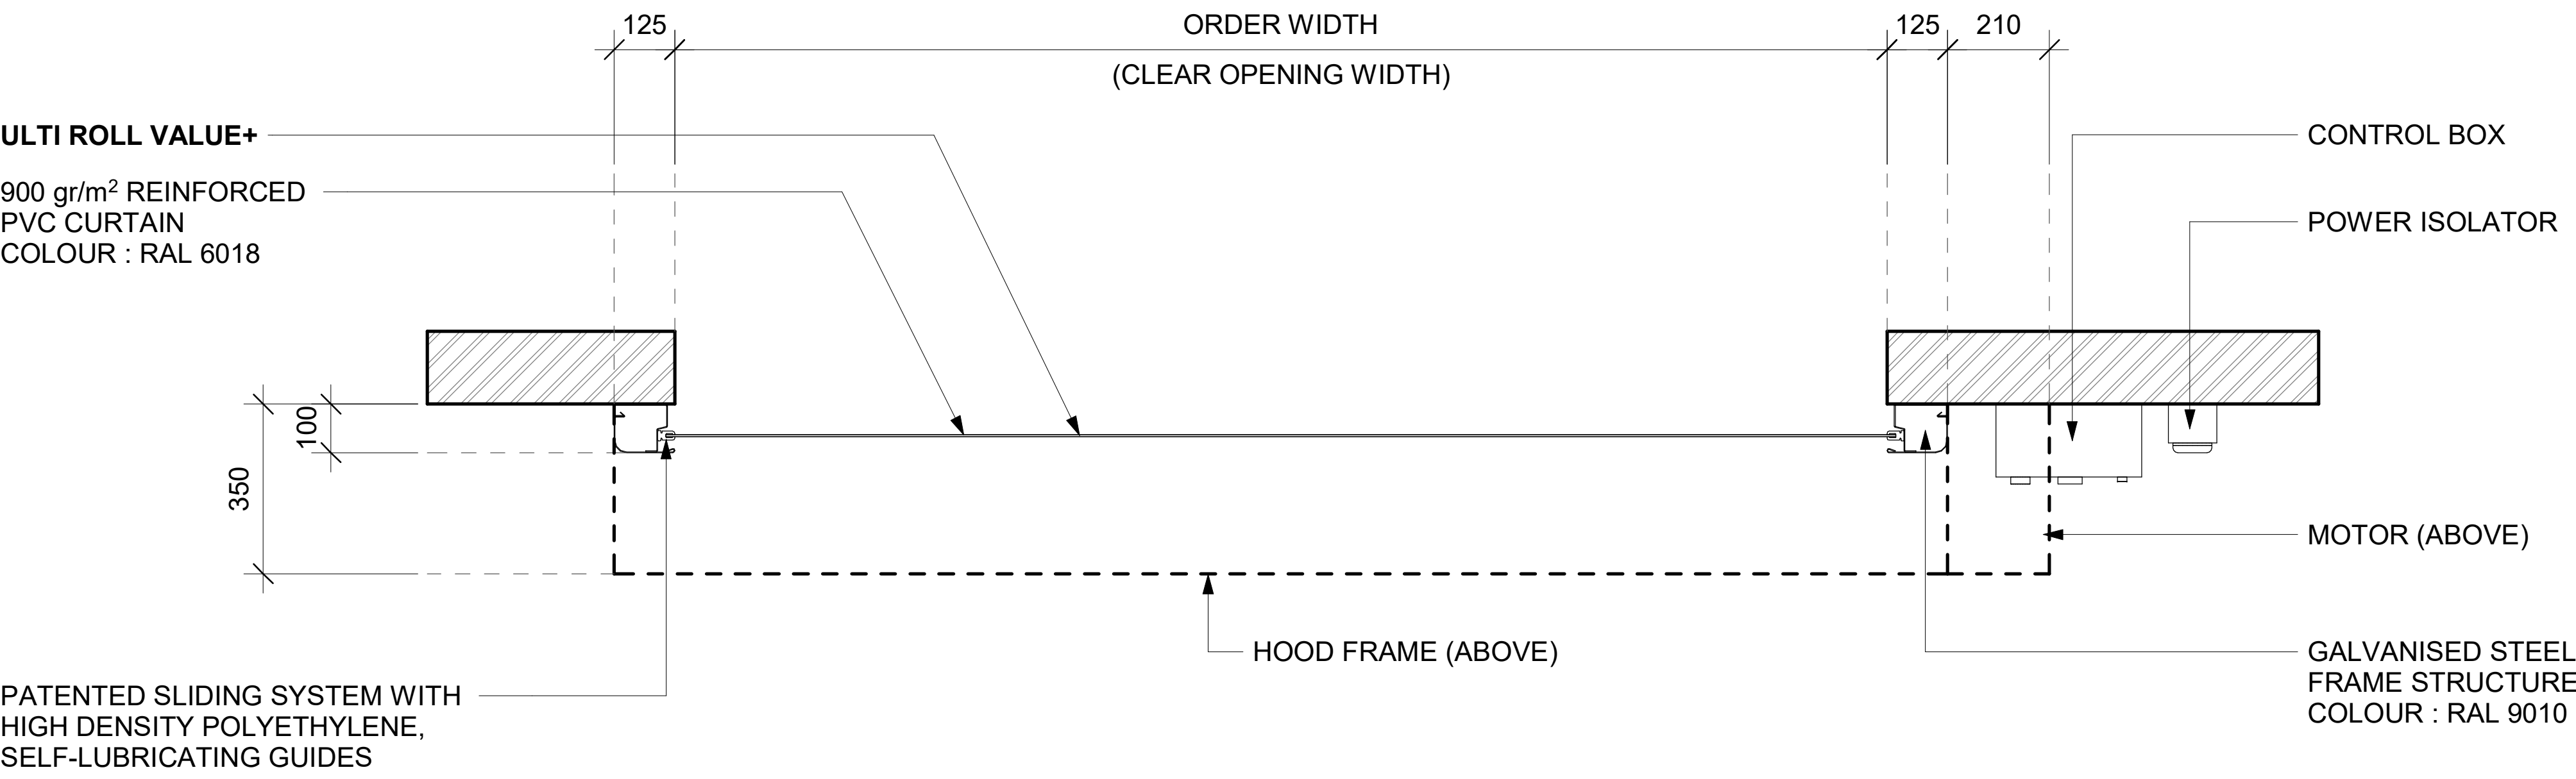


FLOOR PLAN VIEW

SCALE: 1:10 MTS.

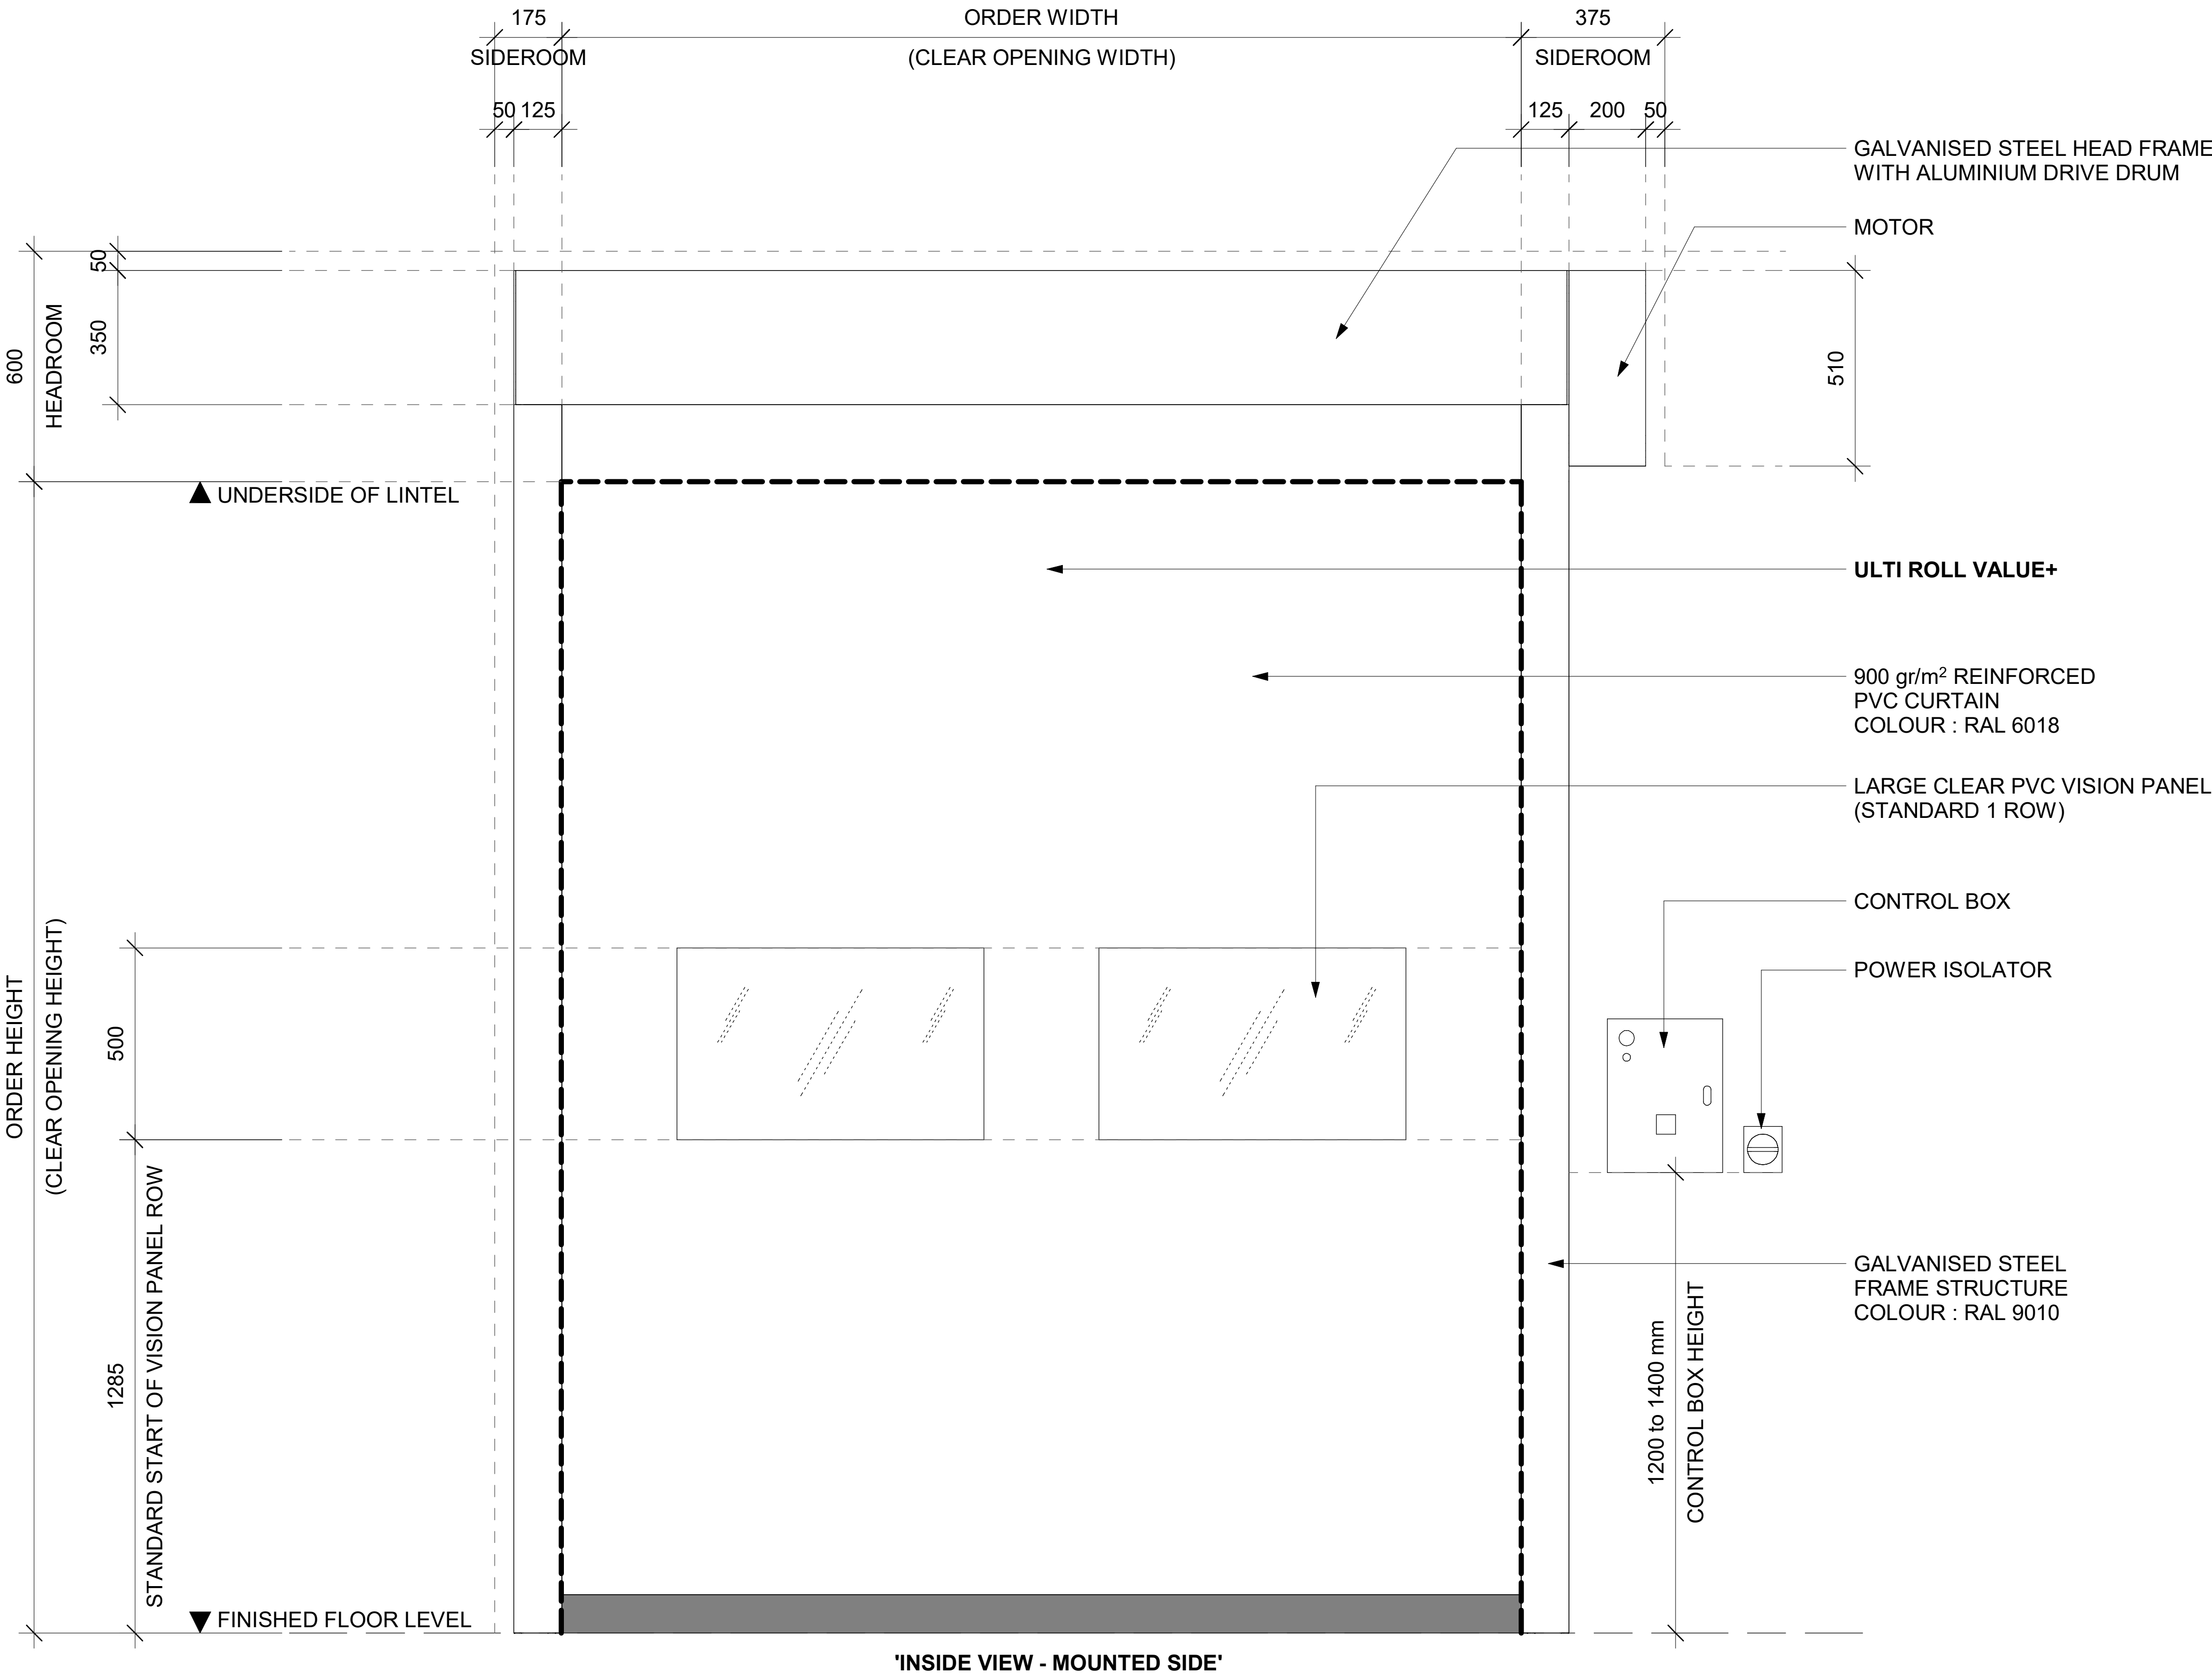

FRONT ELEVATION VIEW

SCALE: 1:10 MTS.

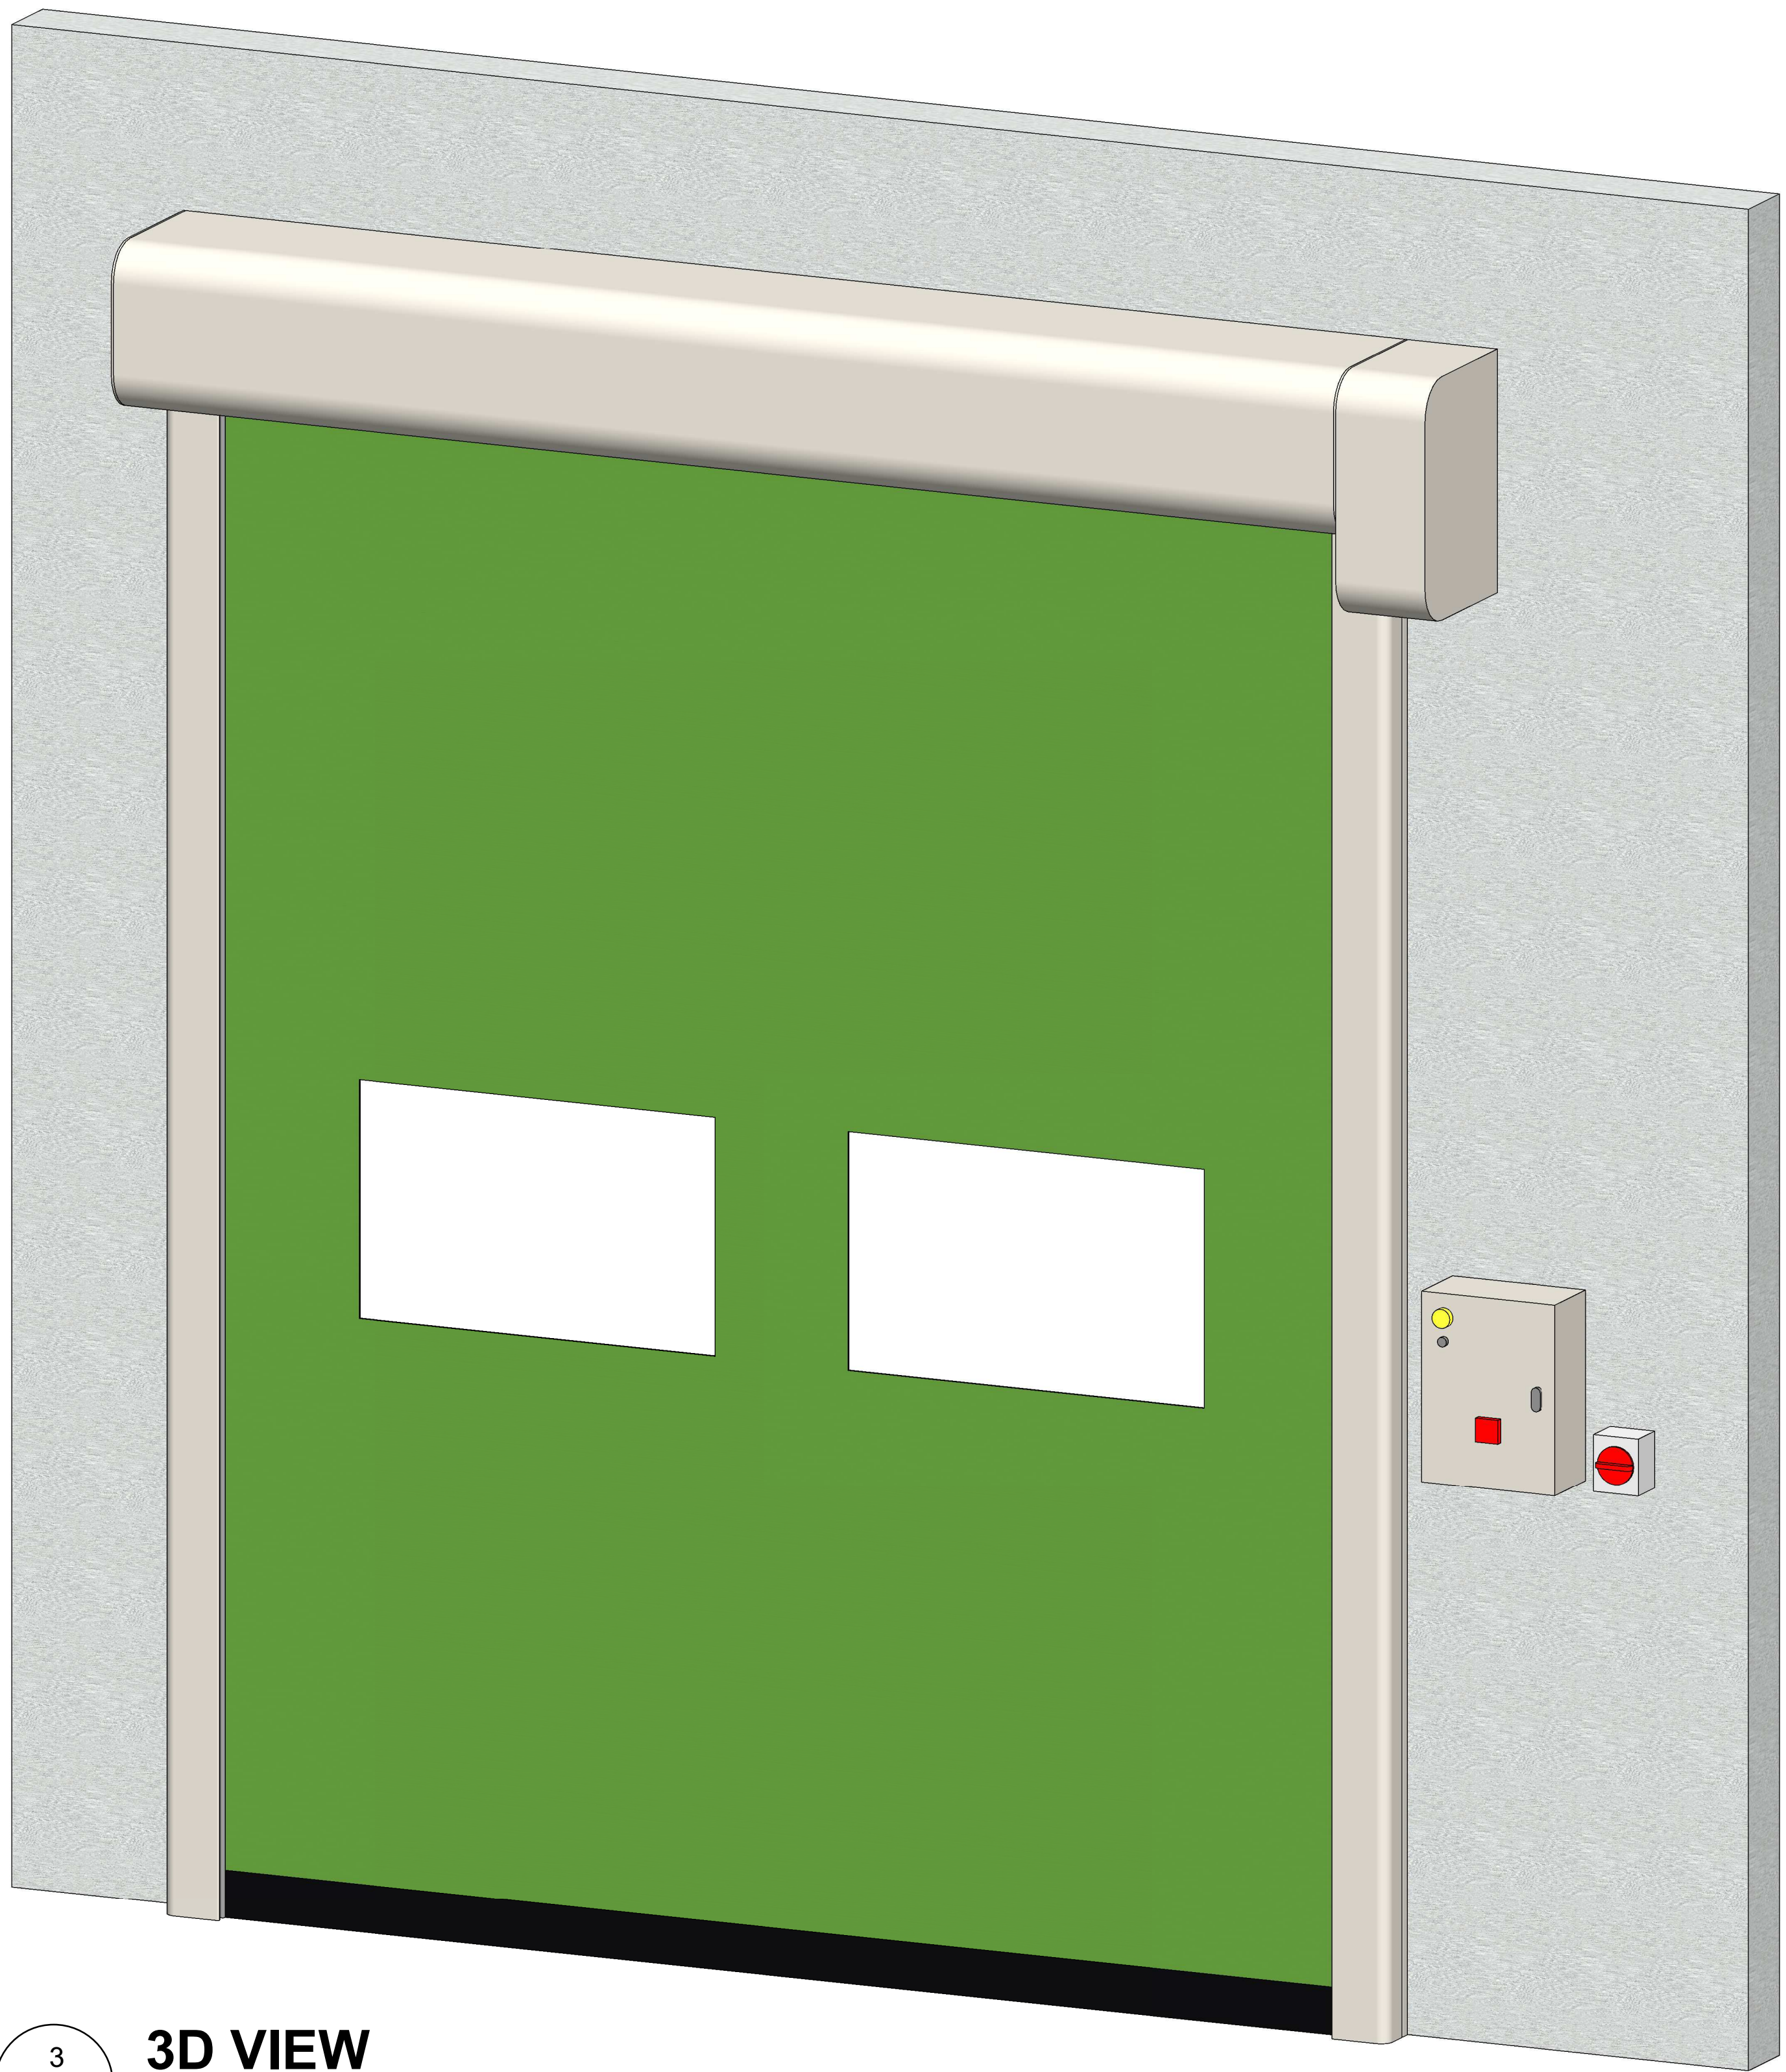

3D VIEW

SCALE: N.T.S.



© Ulti Group Ltd, 2020

NOTE:

CONTACT ULTI GROUP FOR ANY
CUSTOMISATIONS AND TO DISCUSS
PROJECT SPECIFIC INFORMATION

www.ultigroup.co.nz
hello@ultigroup.co.nz
Phone: 0800 807 753
105 Glover Road, Hawera, 4610

SPECIFICATIONS :

RELEASED VERSION NO. : **VERSION 1**

PRODUCT GROUP : **HIGH SPEED DOORS**

PRODUCT ID : **00000**

APPLICATION : **INTERNAL & EXTERNAL**

STANDARD SIZE : **3500 mm WIDE x 4000 mm HIGH**

MINIMUM SIZE : **500 mm WIDE x 600 mm HIGH**

MAXIMUM SIZE : **8000 mm WIDE x 8000 mm HIGH**

HEADROOM : **600 mm**

SIDE ROOM - MOTOR SIDE : **375 mm**

SIDE ROOM - NON MOTOR SIDE : **175 mm**

STANDARD FRAME
MATERIAL : **GALVANISED STEEL**

STANDARD FRAME
COLOUR : **RAL 9010 - WHITE**

STANDARD CURTAIN
MATERIAL : **REINFORCED PVC
FABRIC CURTAIN**

CURTAIN COLOUR
(INSIDE / OUTSIDE) : **RAL 6018 - STANDARD**

VISION PANELS : **1 ROW (STANDARD)**

POWER SUPPLY : **3 PHASE, 400V + NEUTRAL
+ EARTH 15 Amp**

TITLE:

**ULTI ROLL VALUE+
HIGH SPEED DOOR**

SHEET NO. :

1 OF 1

DATE :

JULY 21, 2020

DRAWING NUMBER :

ULTIROLL-VALUE+-001

APPROVED BY : S.PRESTIDGE

DRAWN BY : J.ENRIQUEZ

SCALE : As indicated **SHT. SIZE :** A0

*All dimensions are in millimeters unless otherwise specified