



NOTE:
ORDER DOORS BY FINISH
TRIMMED OPENING DIMENSIONS
(BETWEEN JAMB)

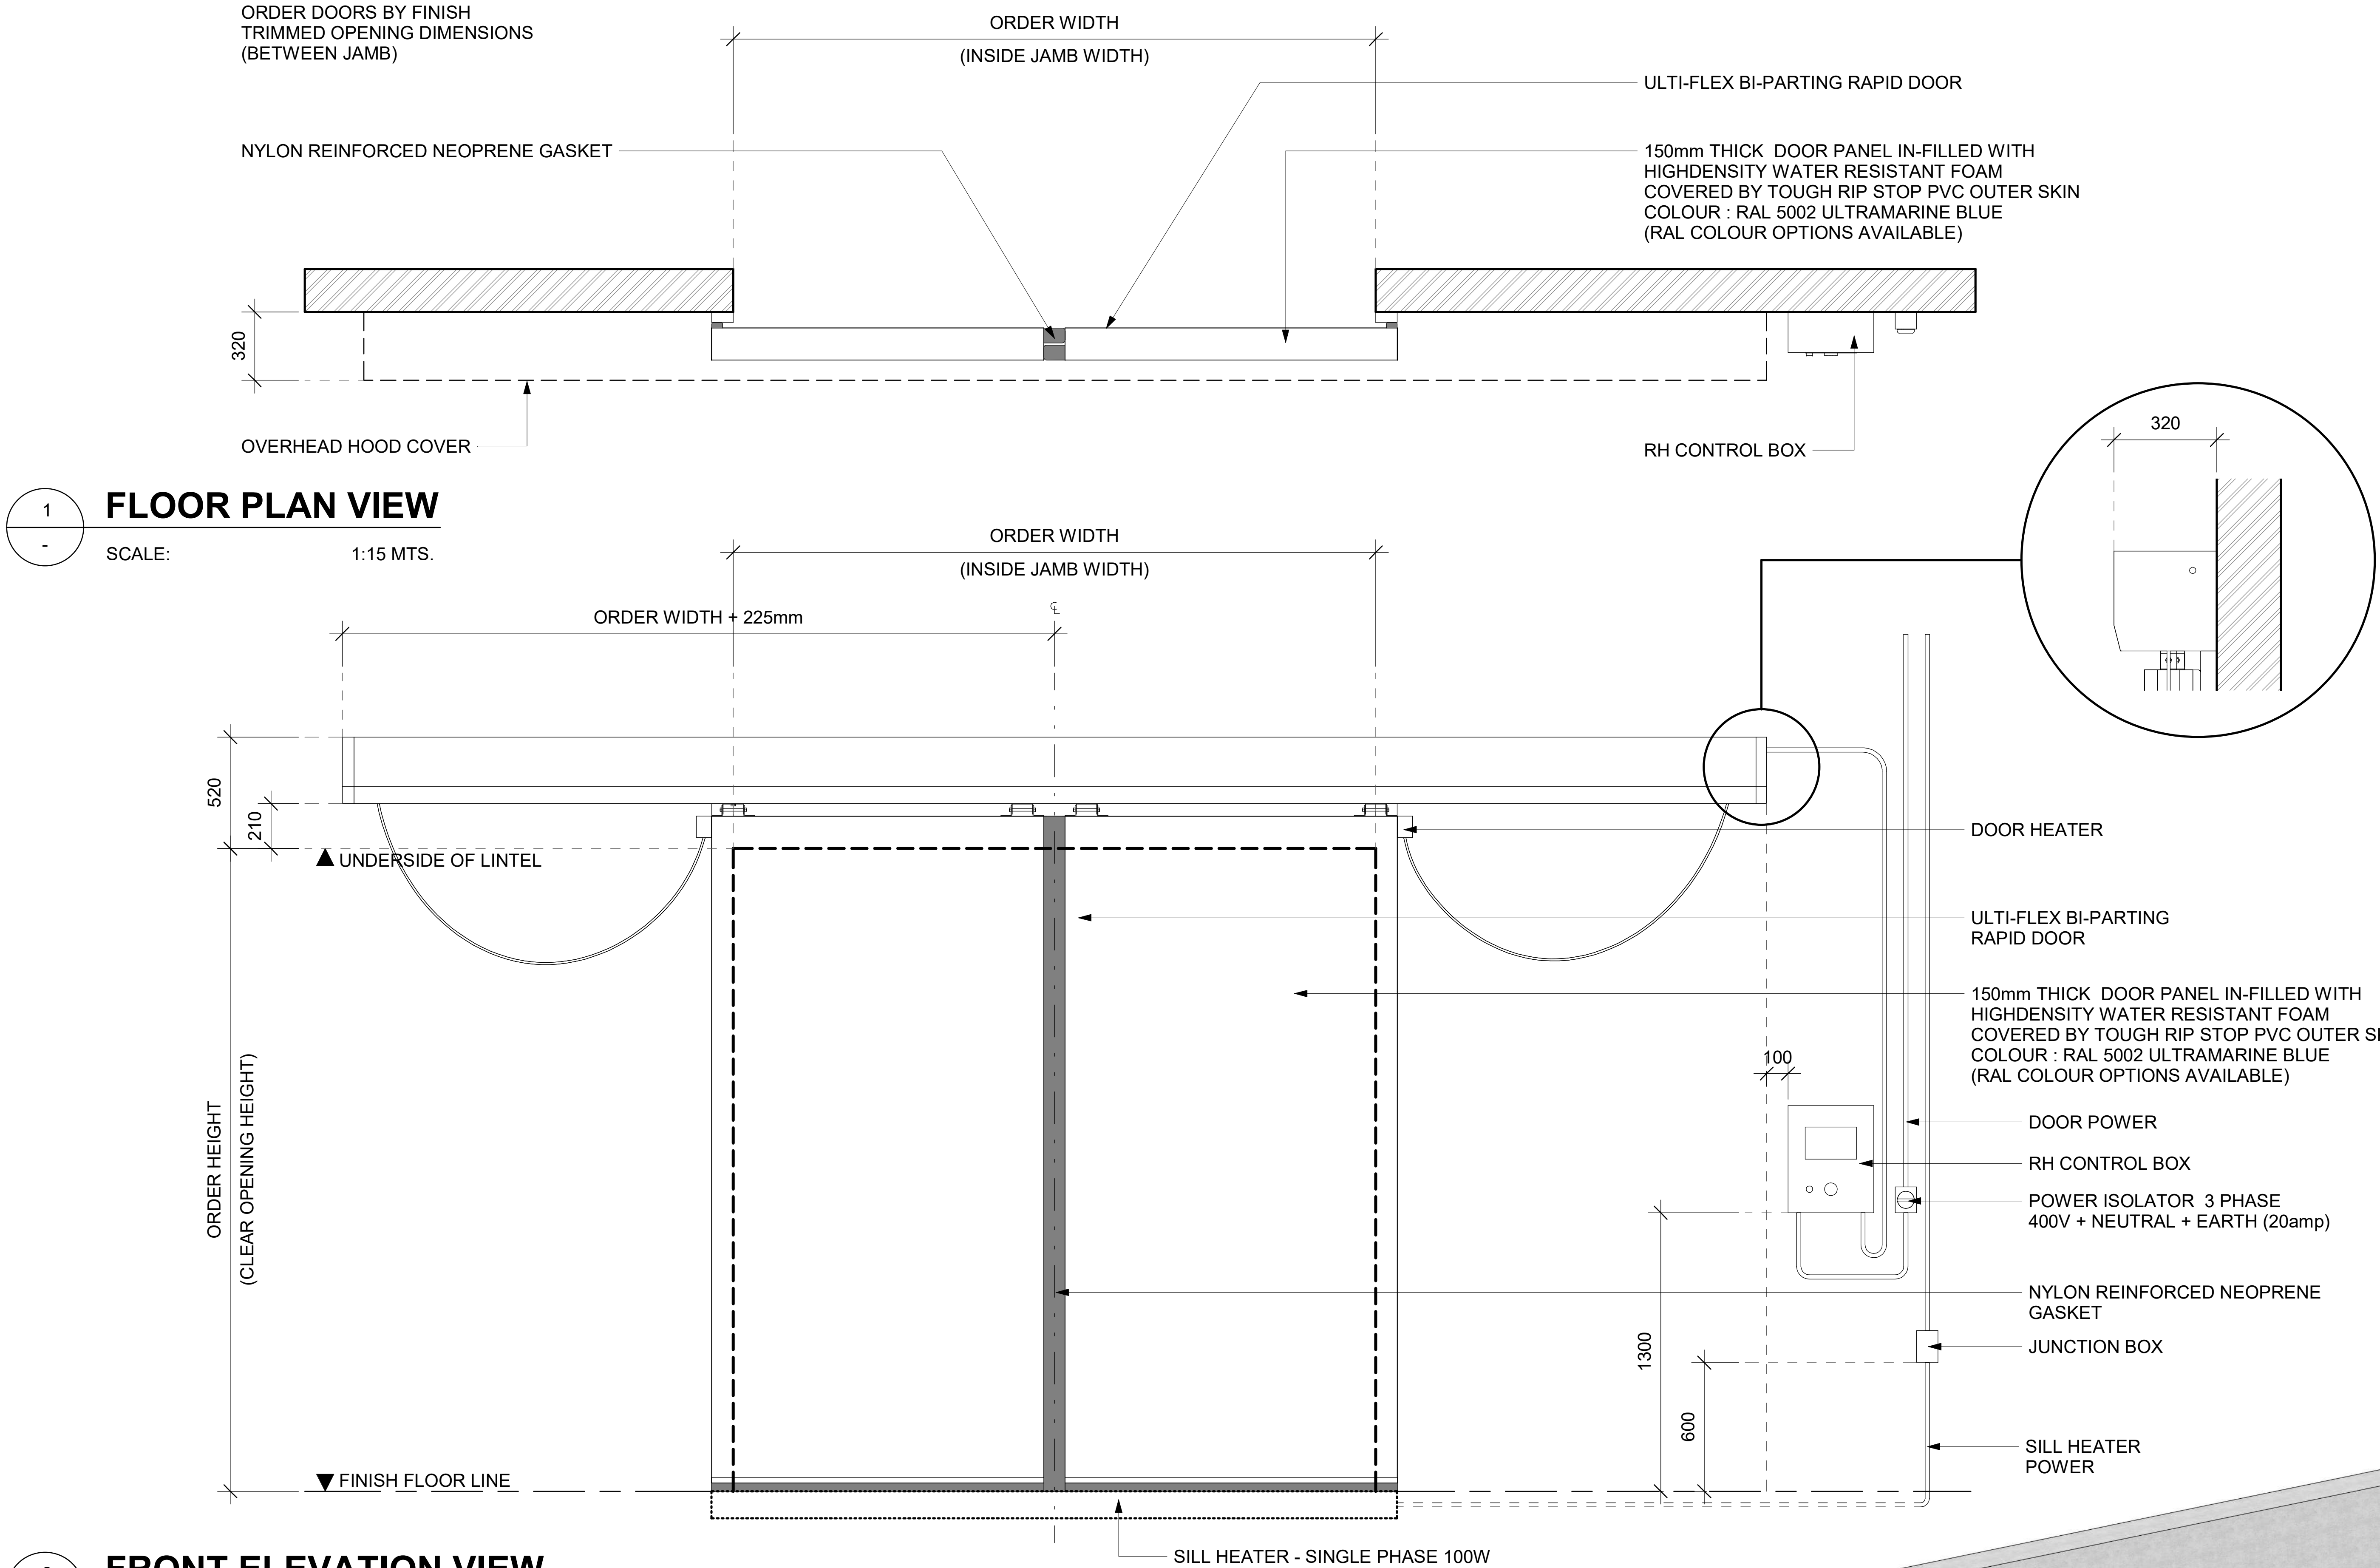


FLOOR PLAN VIEW
SCALE: 1:15 MTS.

FRONT ELEVATION VIEW
SCALE: 1:15 MTS.

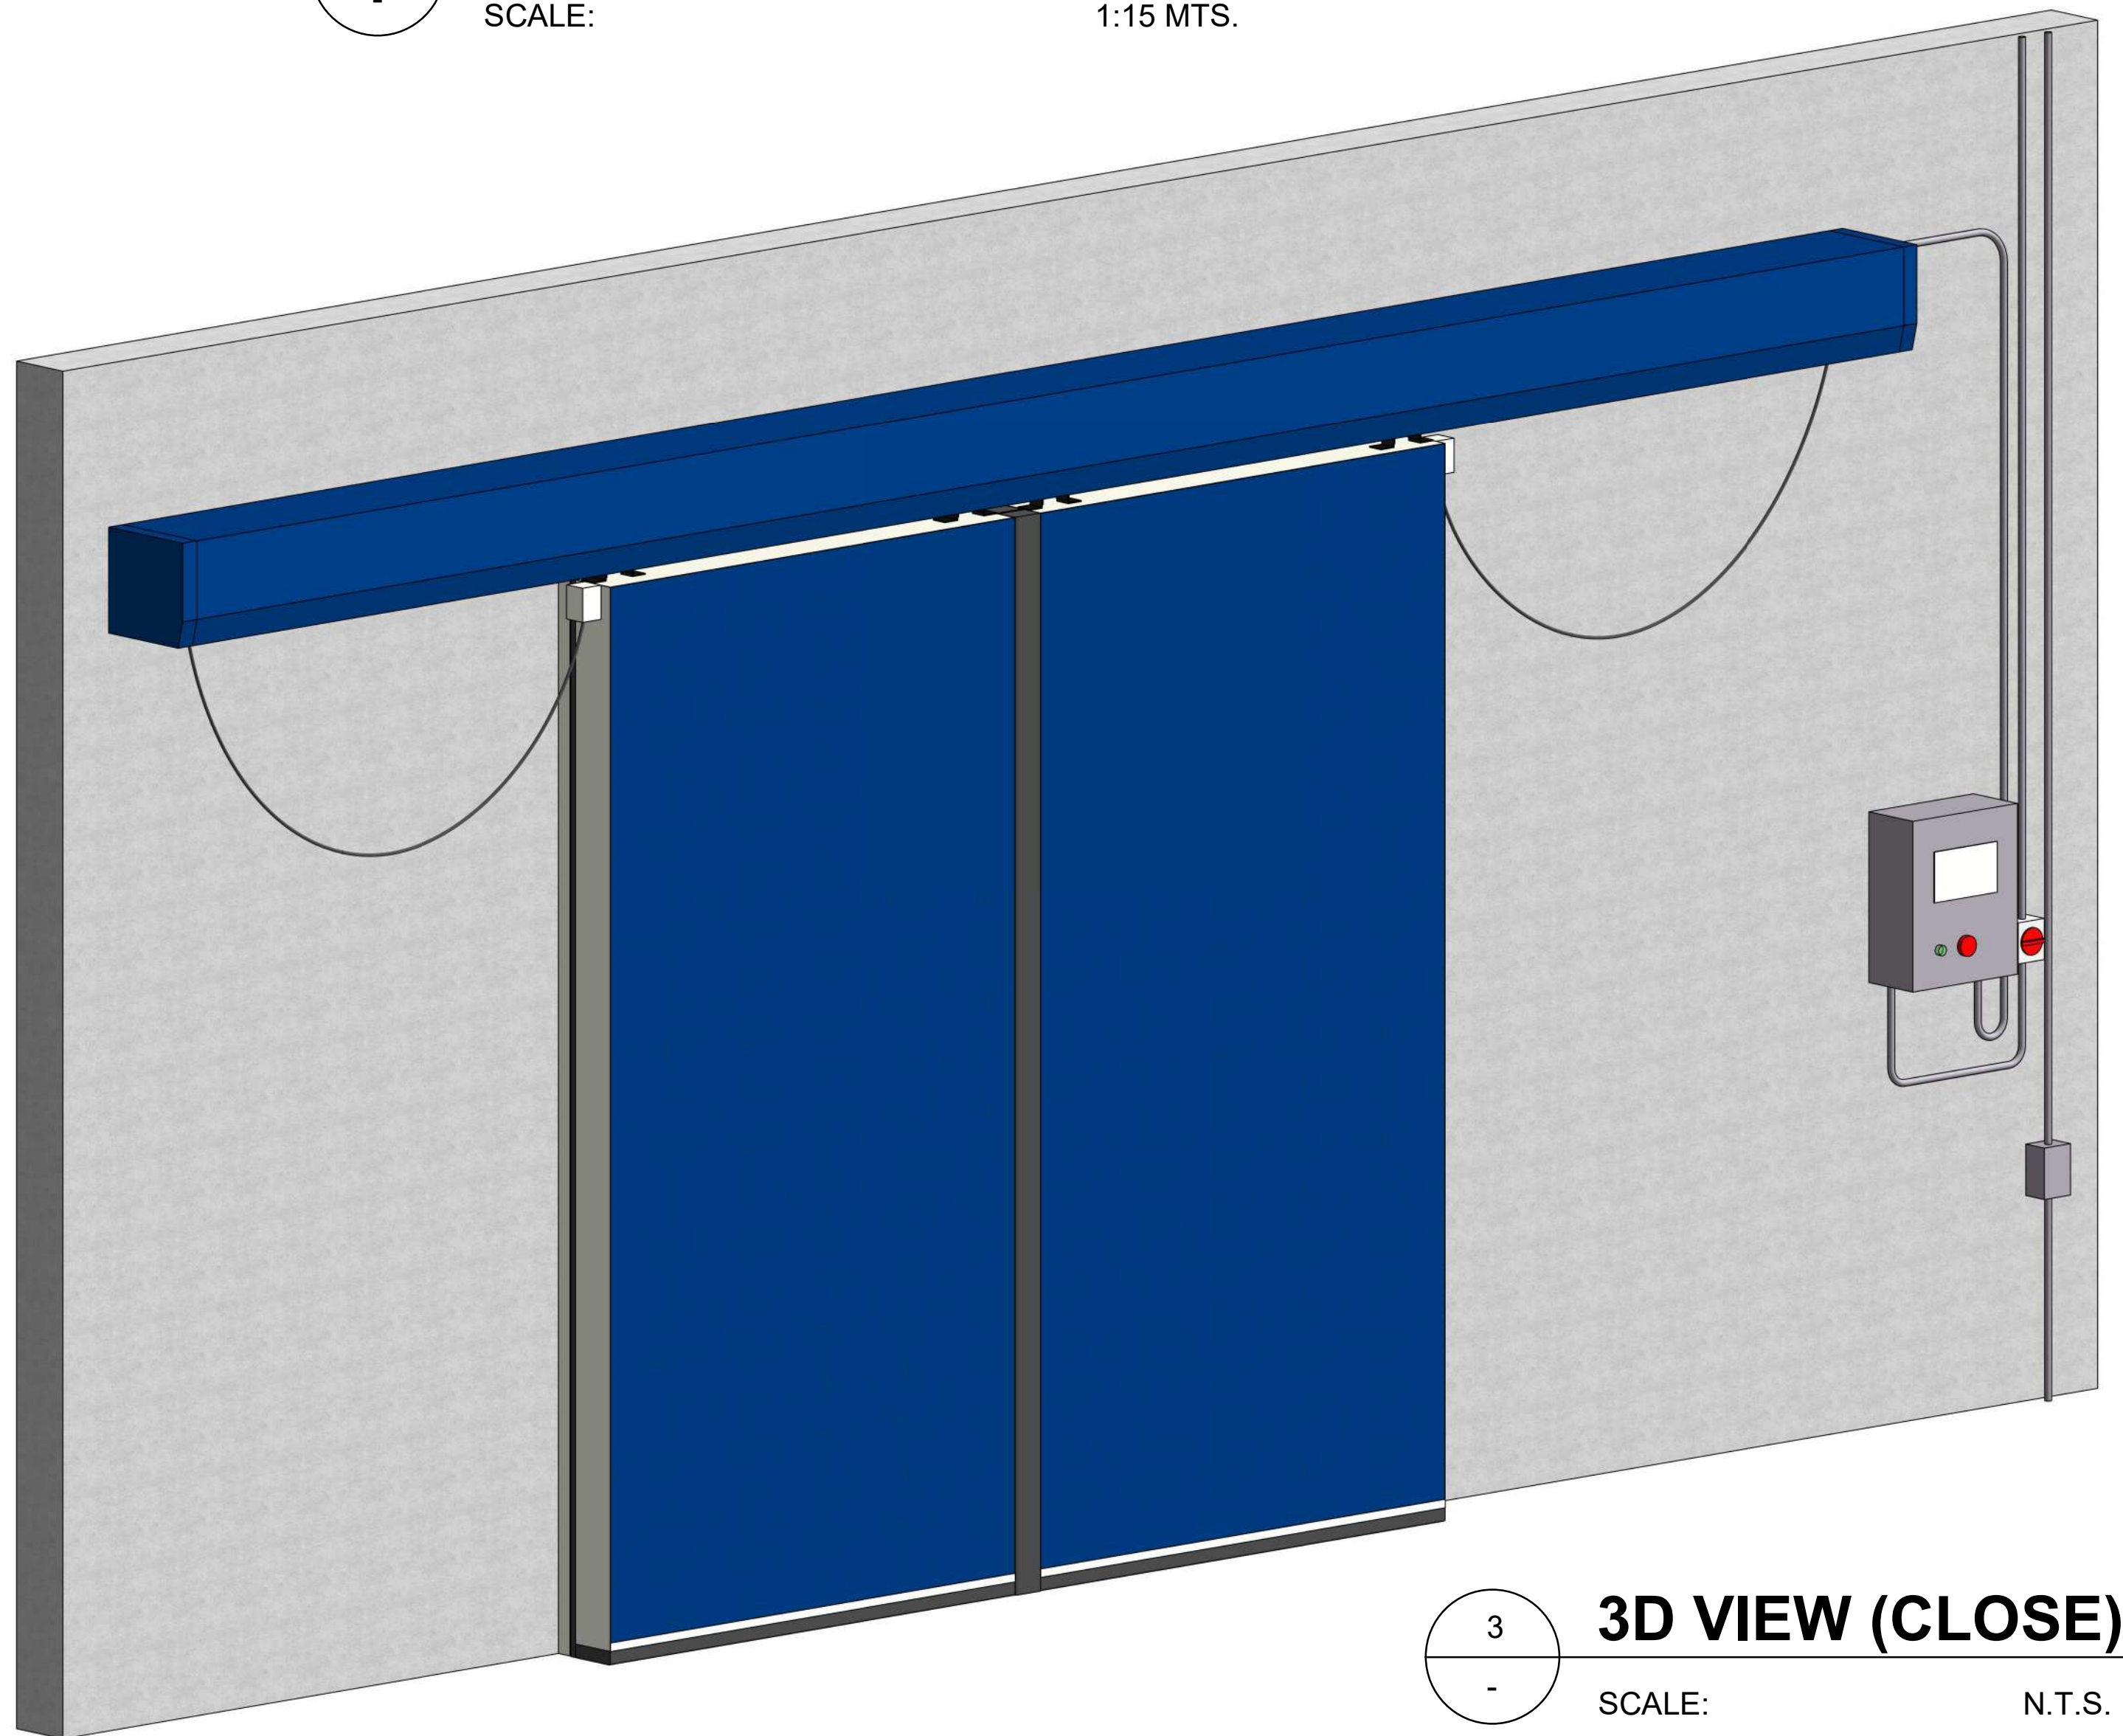

3D VIEW (CLOSE)
SCALE: N.T.S.

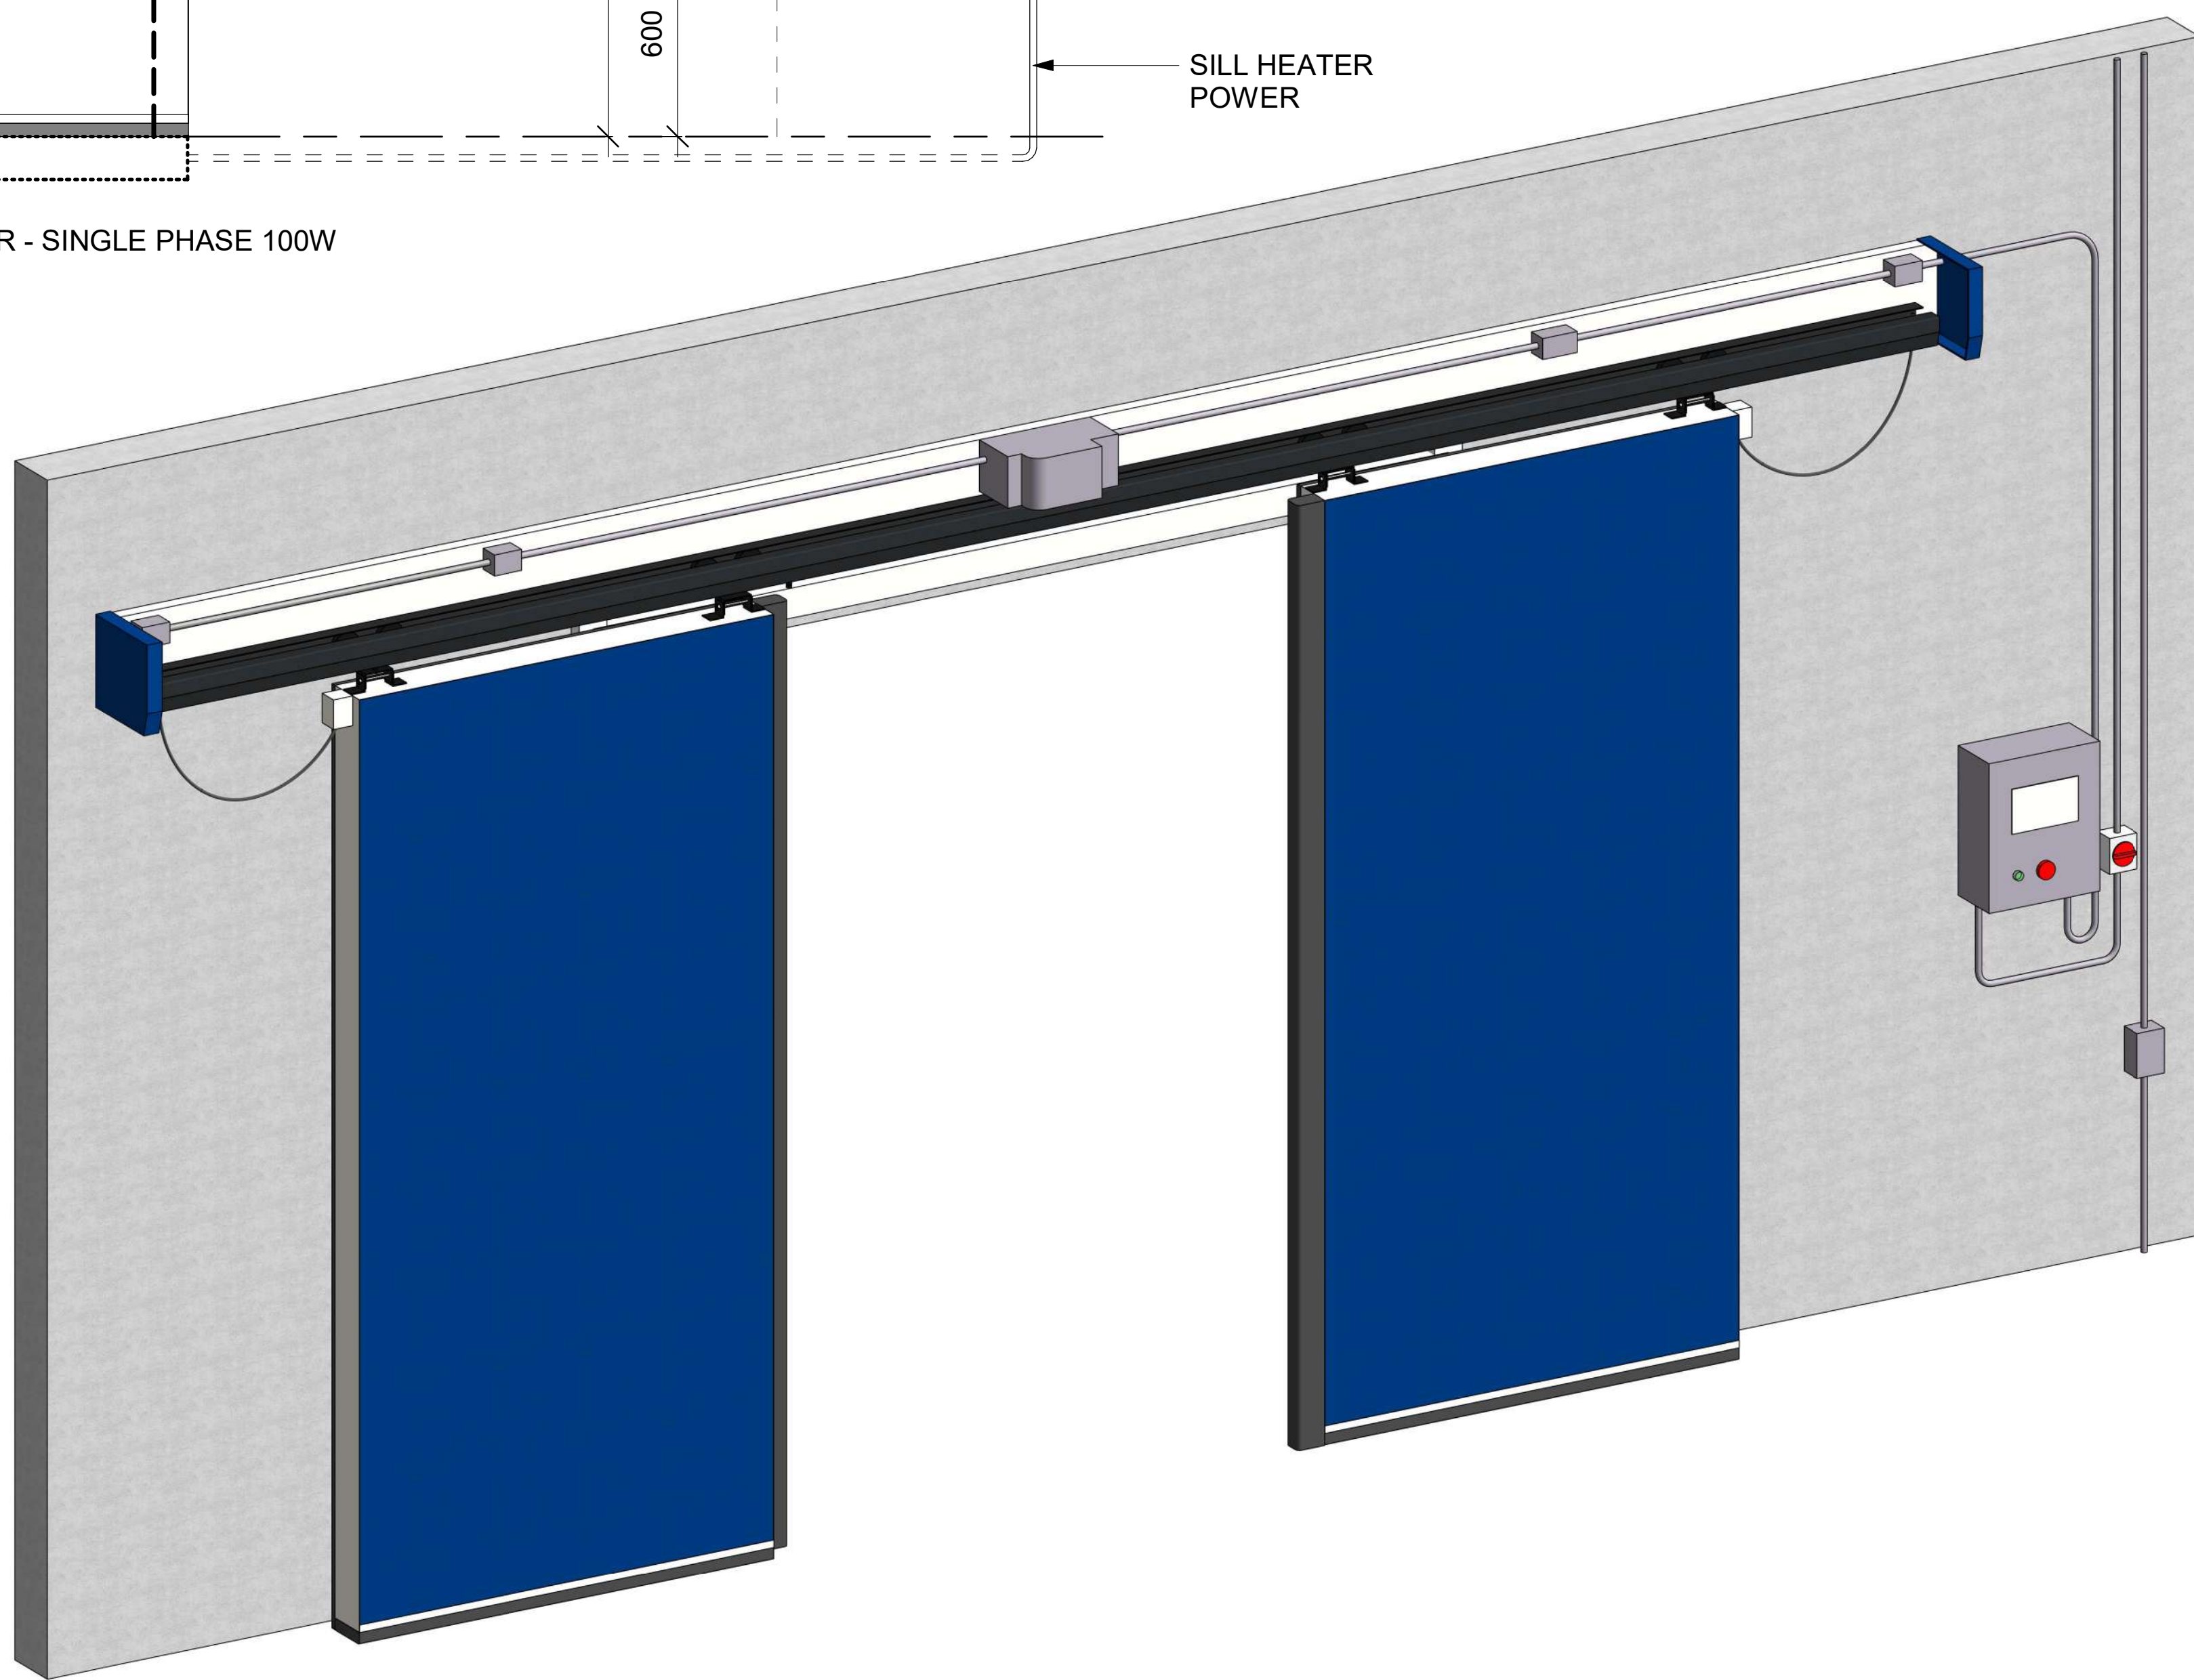

3D VIEW (OPEN)
SCALE: N.T.S.



© Ulti Group Ltd, 2019

NOTE:
CONTACT ULTI GROUP FOR ANY
CUSTOMISATIONS AND TO DISCUSS
PROJECT SPECIFIC INFORMATION

www.ultigroup.co.nz
sales@ultigroup.co.nz
Phone: 0800 807 753
68 McLaughlins Road, Wiri, Auckland, 2104

REVISIONS			
REV.	DESCRIPTION	BY	DATE
-	-	-	-

TITLE:
**ULTI FLEX
BI-PARTING
RAPID DOOR**

PROJECT CLIENT:
-

ULTI PROJECT REFERENCE NO. :
-

SHEET NO. : 1 OF 1
DATE : DEC. 10, 2015

DRAWING NUMBER :
ULTIFLEX-BP-001

APPROVED BY : -

DRAWN BY : J.ENRIQUEZ

SCALE : As indicated
SHT. SIZE : A0

*All dimensions are in millimeters unless otherwise specified