




NOTE:
ORDER DOORS BY CLEAR
OPENING DIMENSIONS
REQUIRED

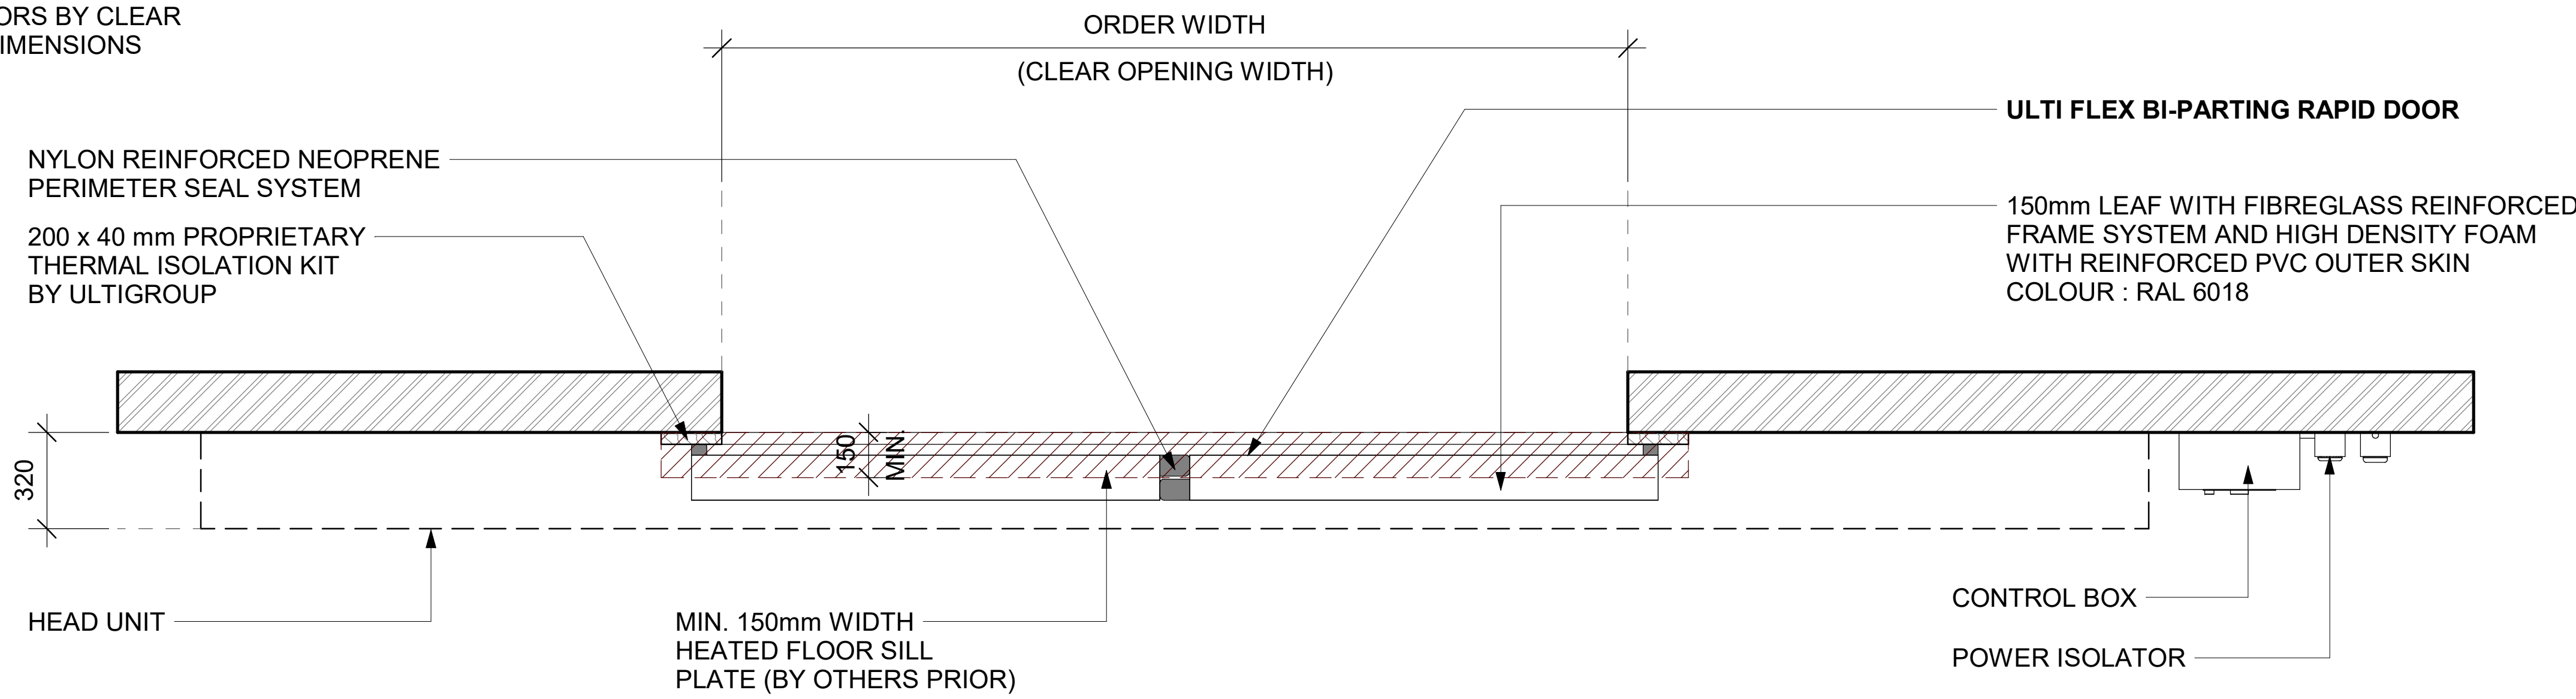


1 **FLOOR PLAN VIEW**
SCALE: 1:15 MTS.

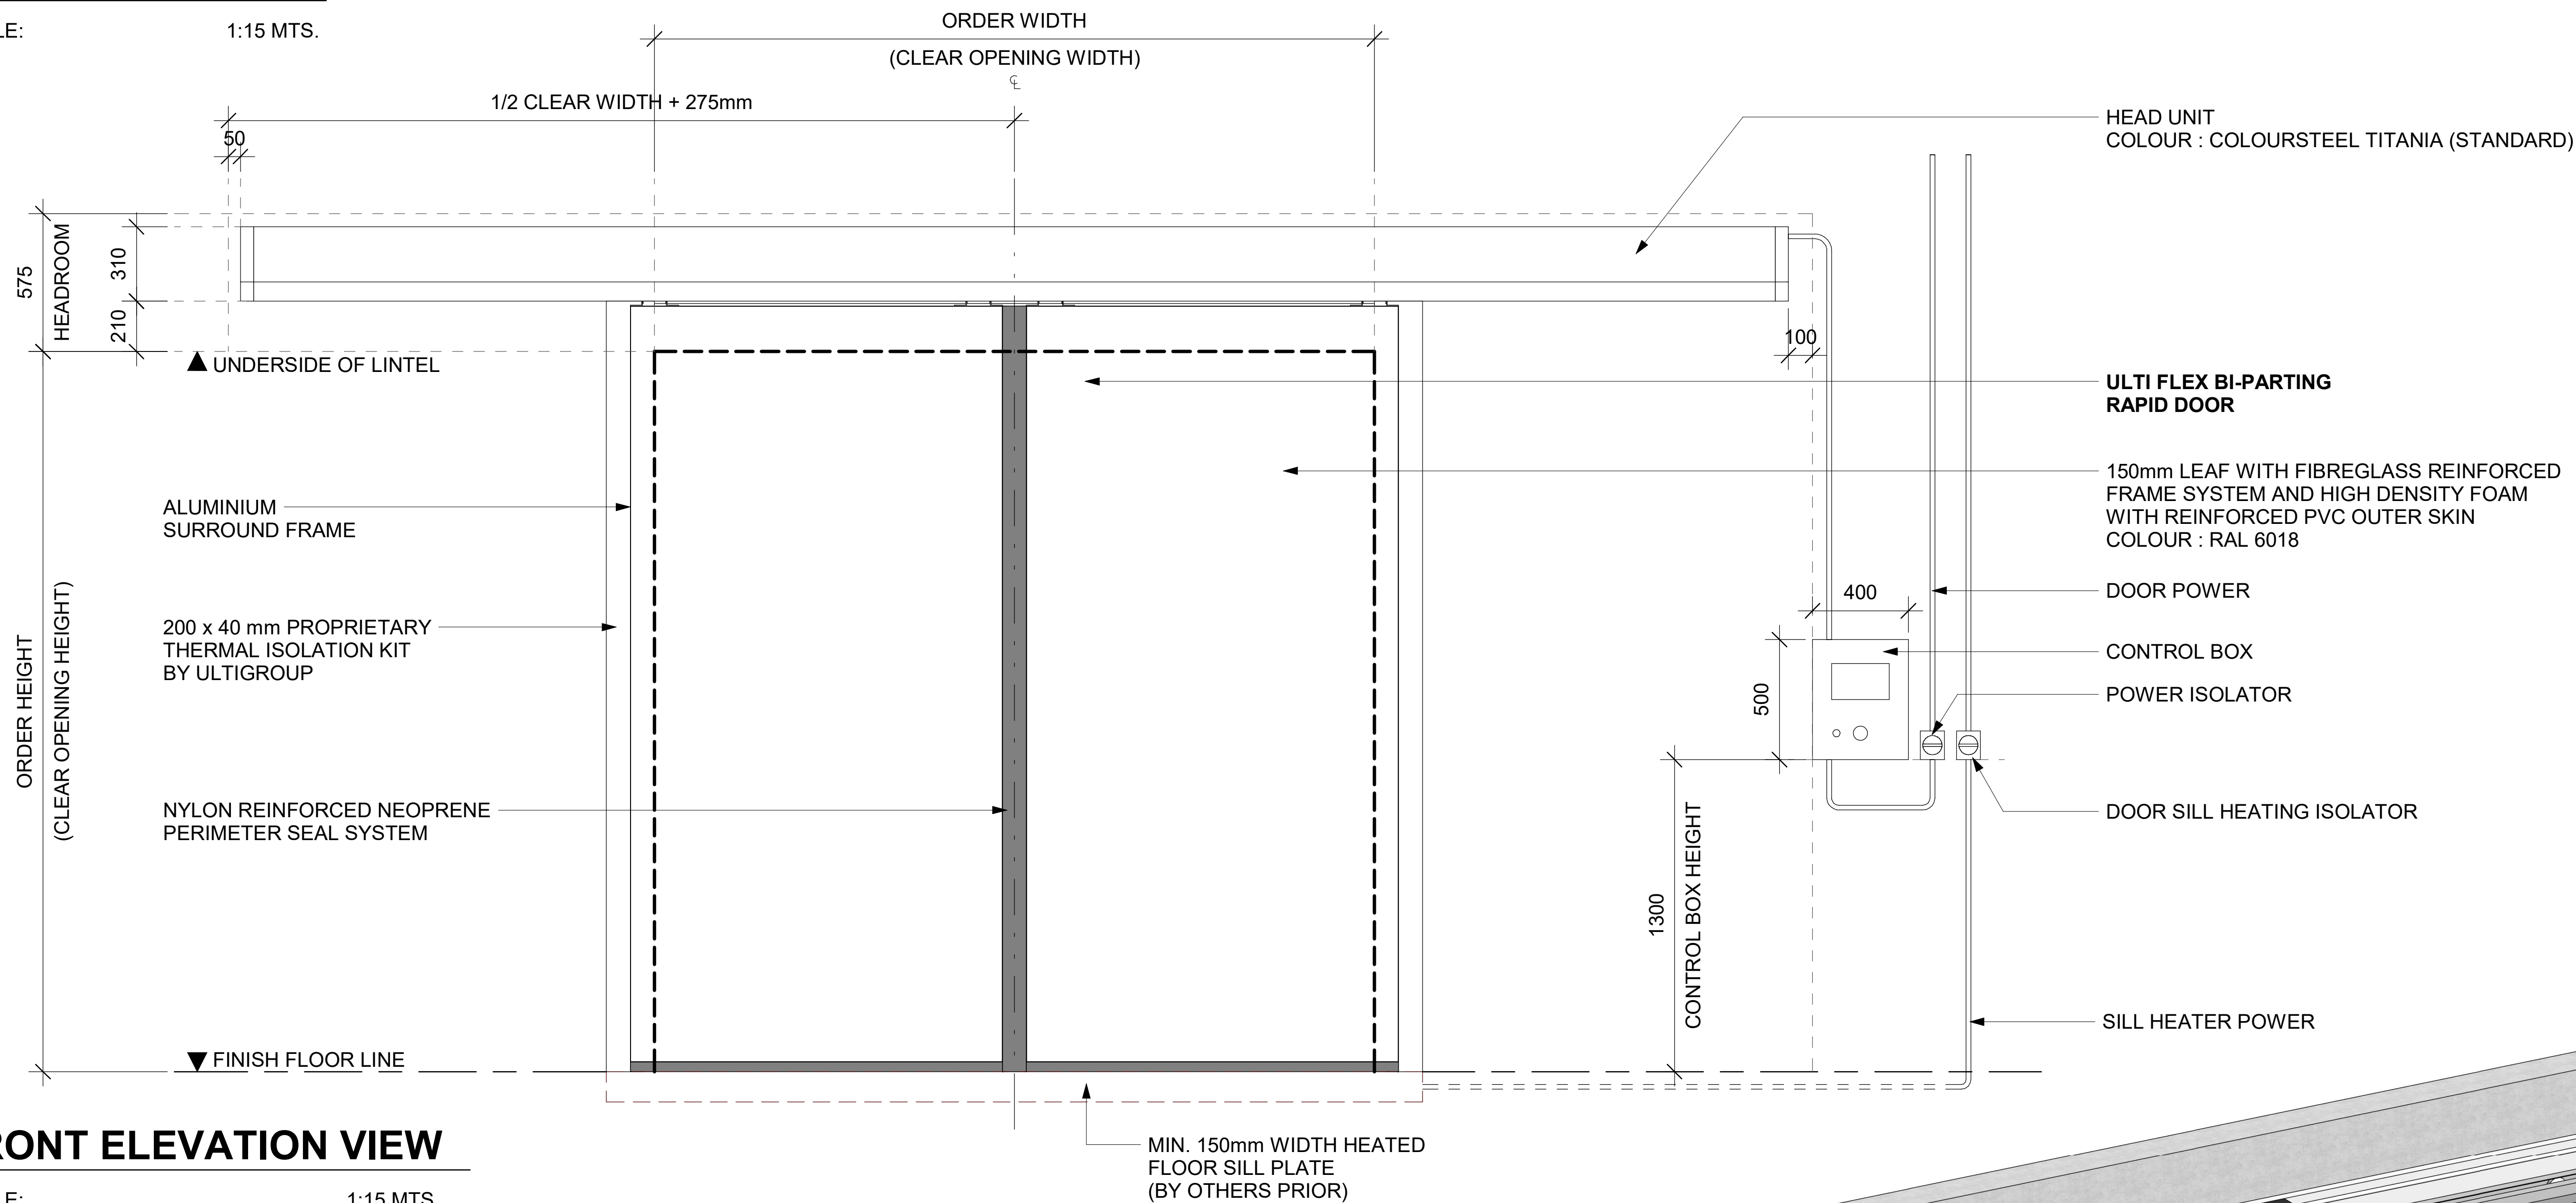

2 **FRONT ELEVATION VIEW**
SCALE: 1:15 MTS.

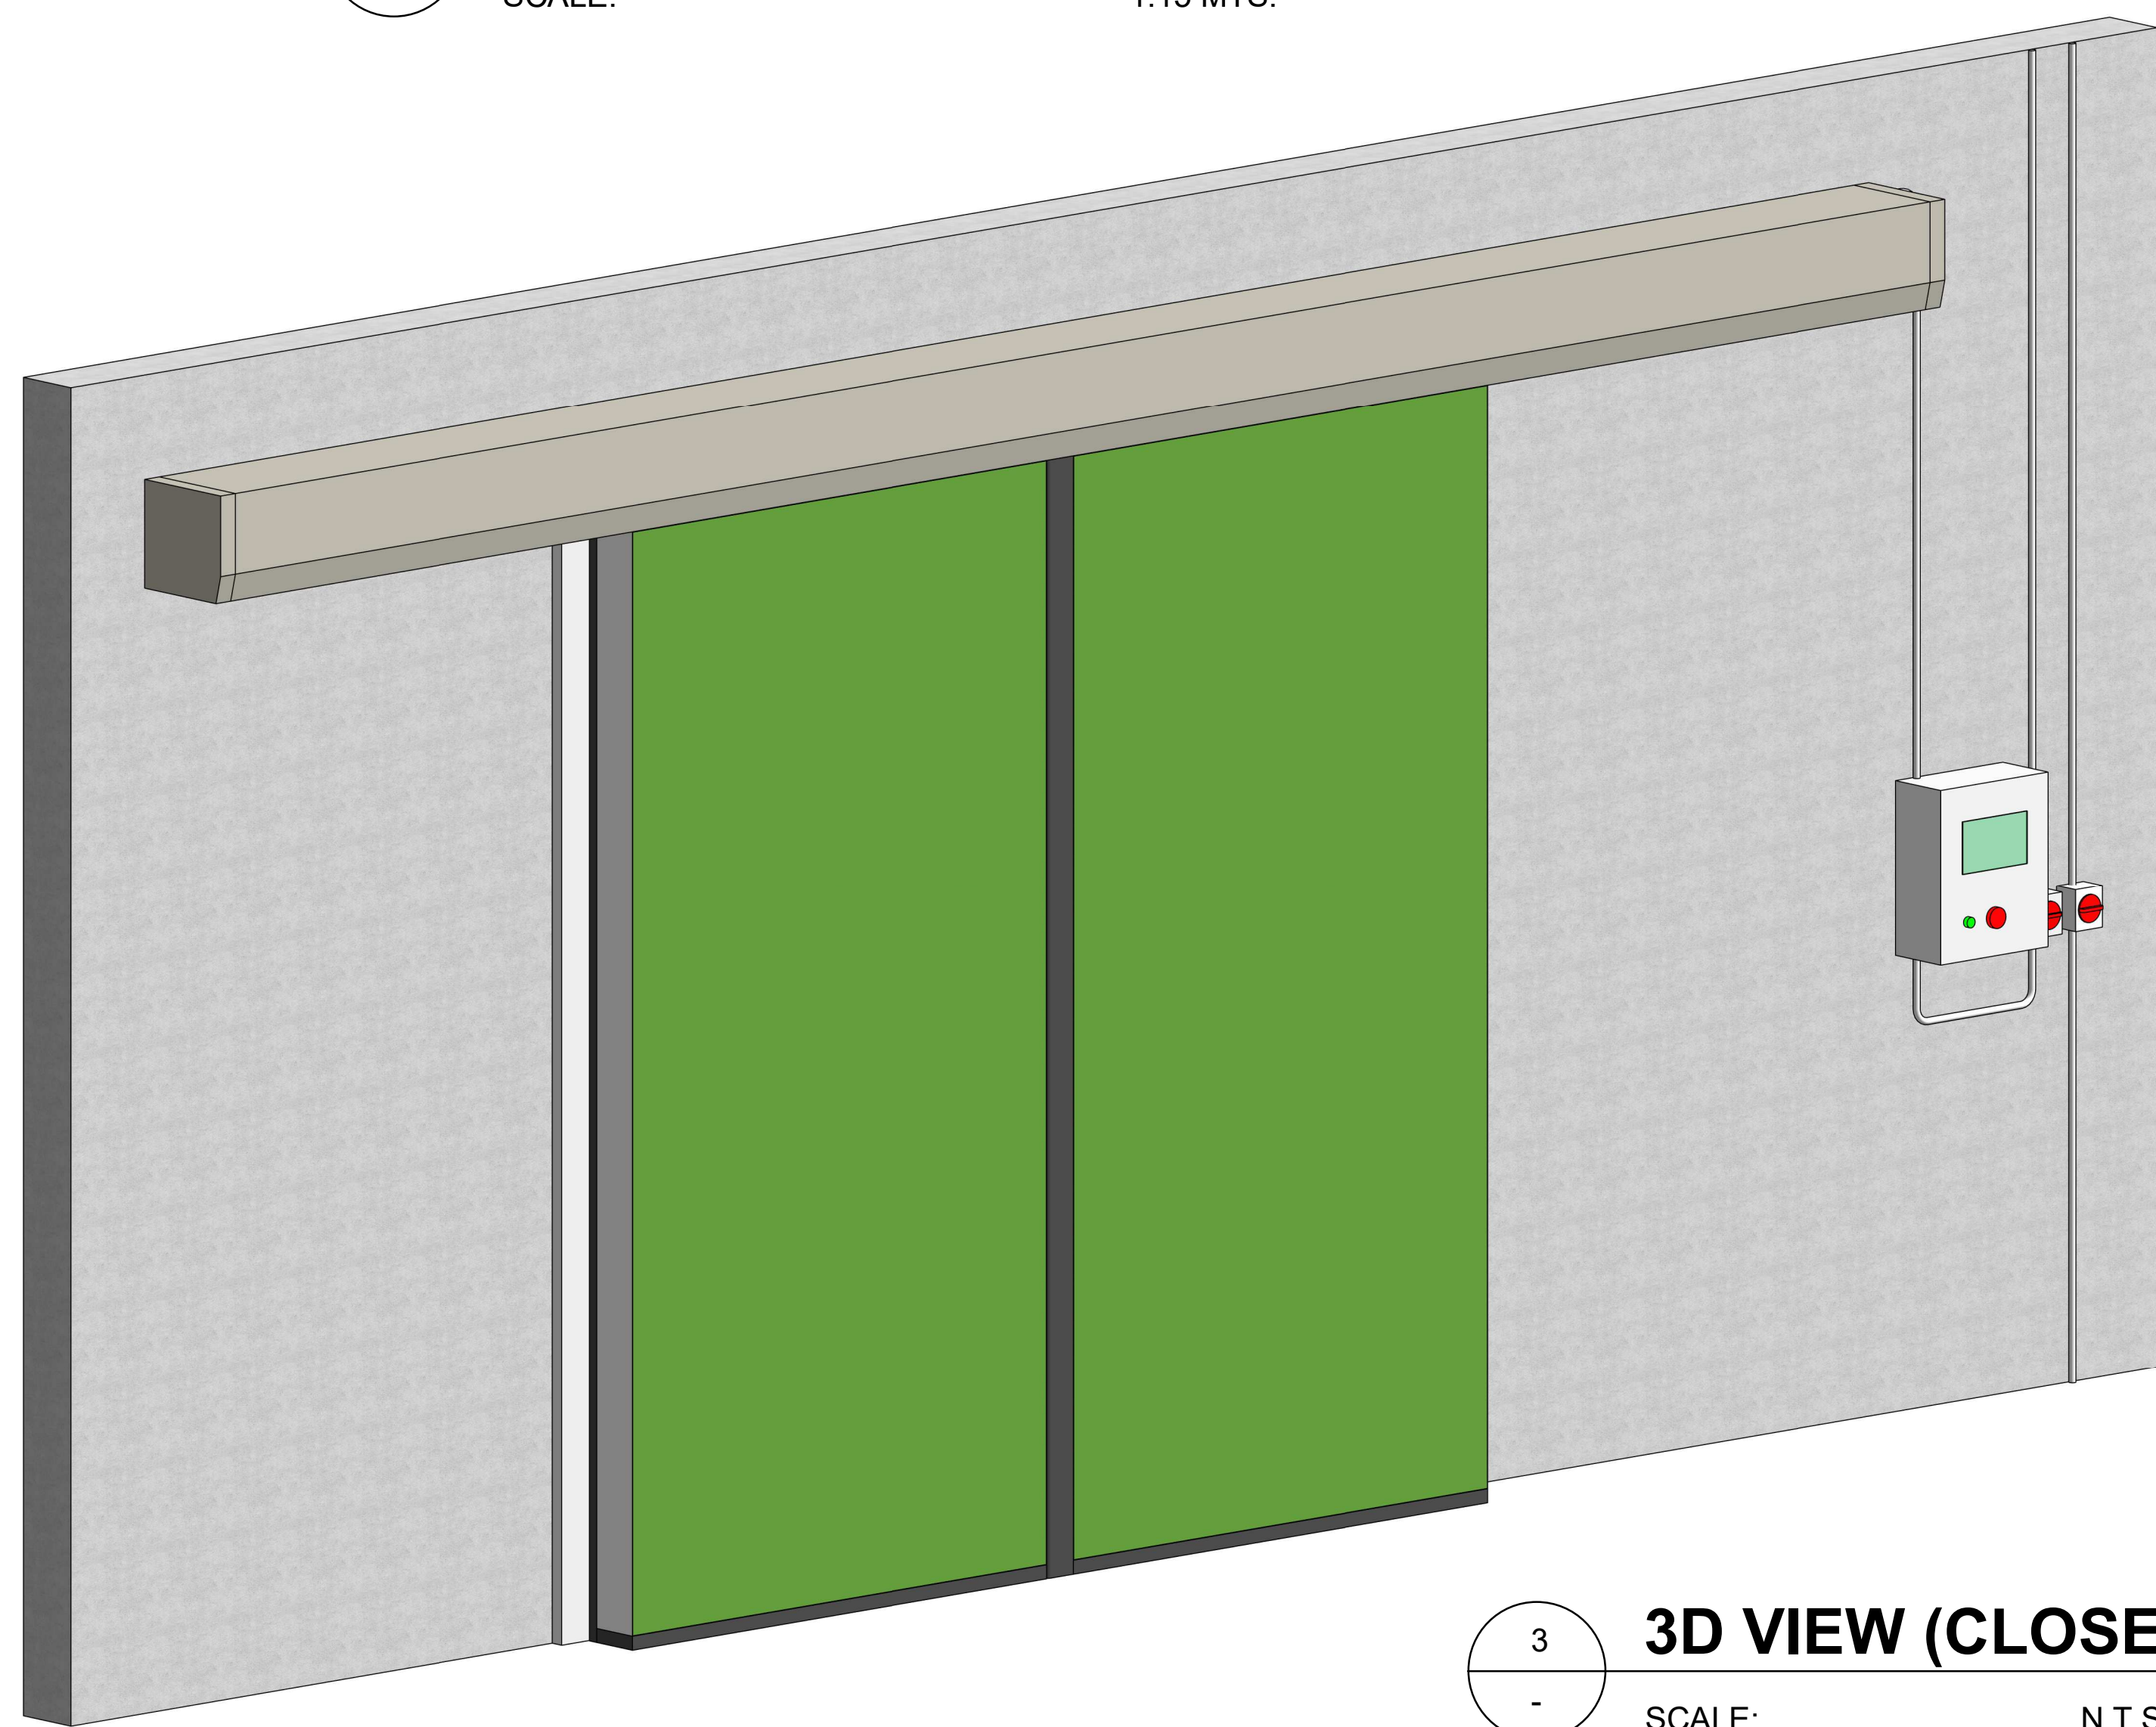

3 **3D VIEW (CLOSE)**
SCALE: N.T.S.

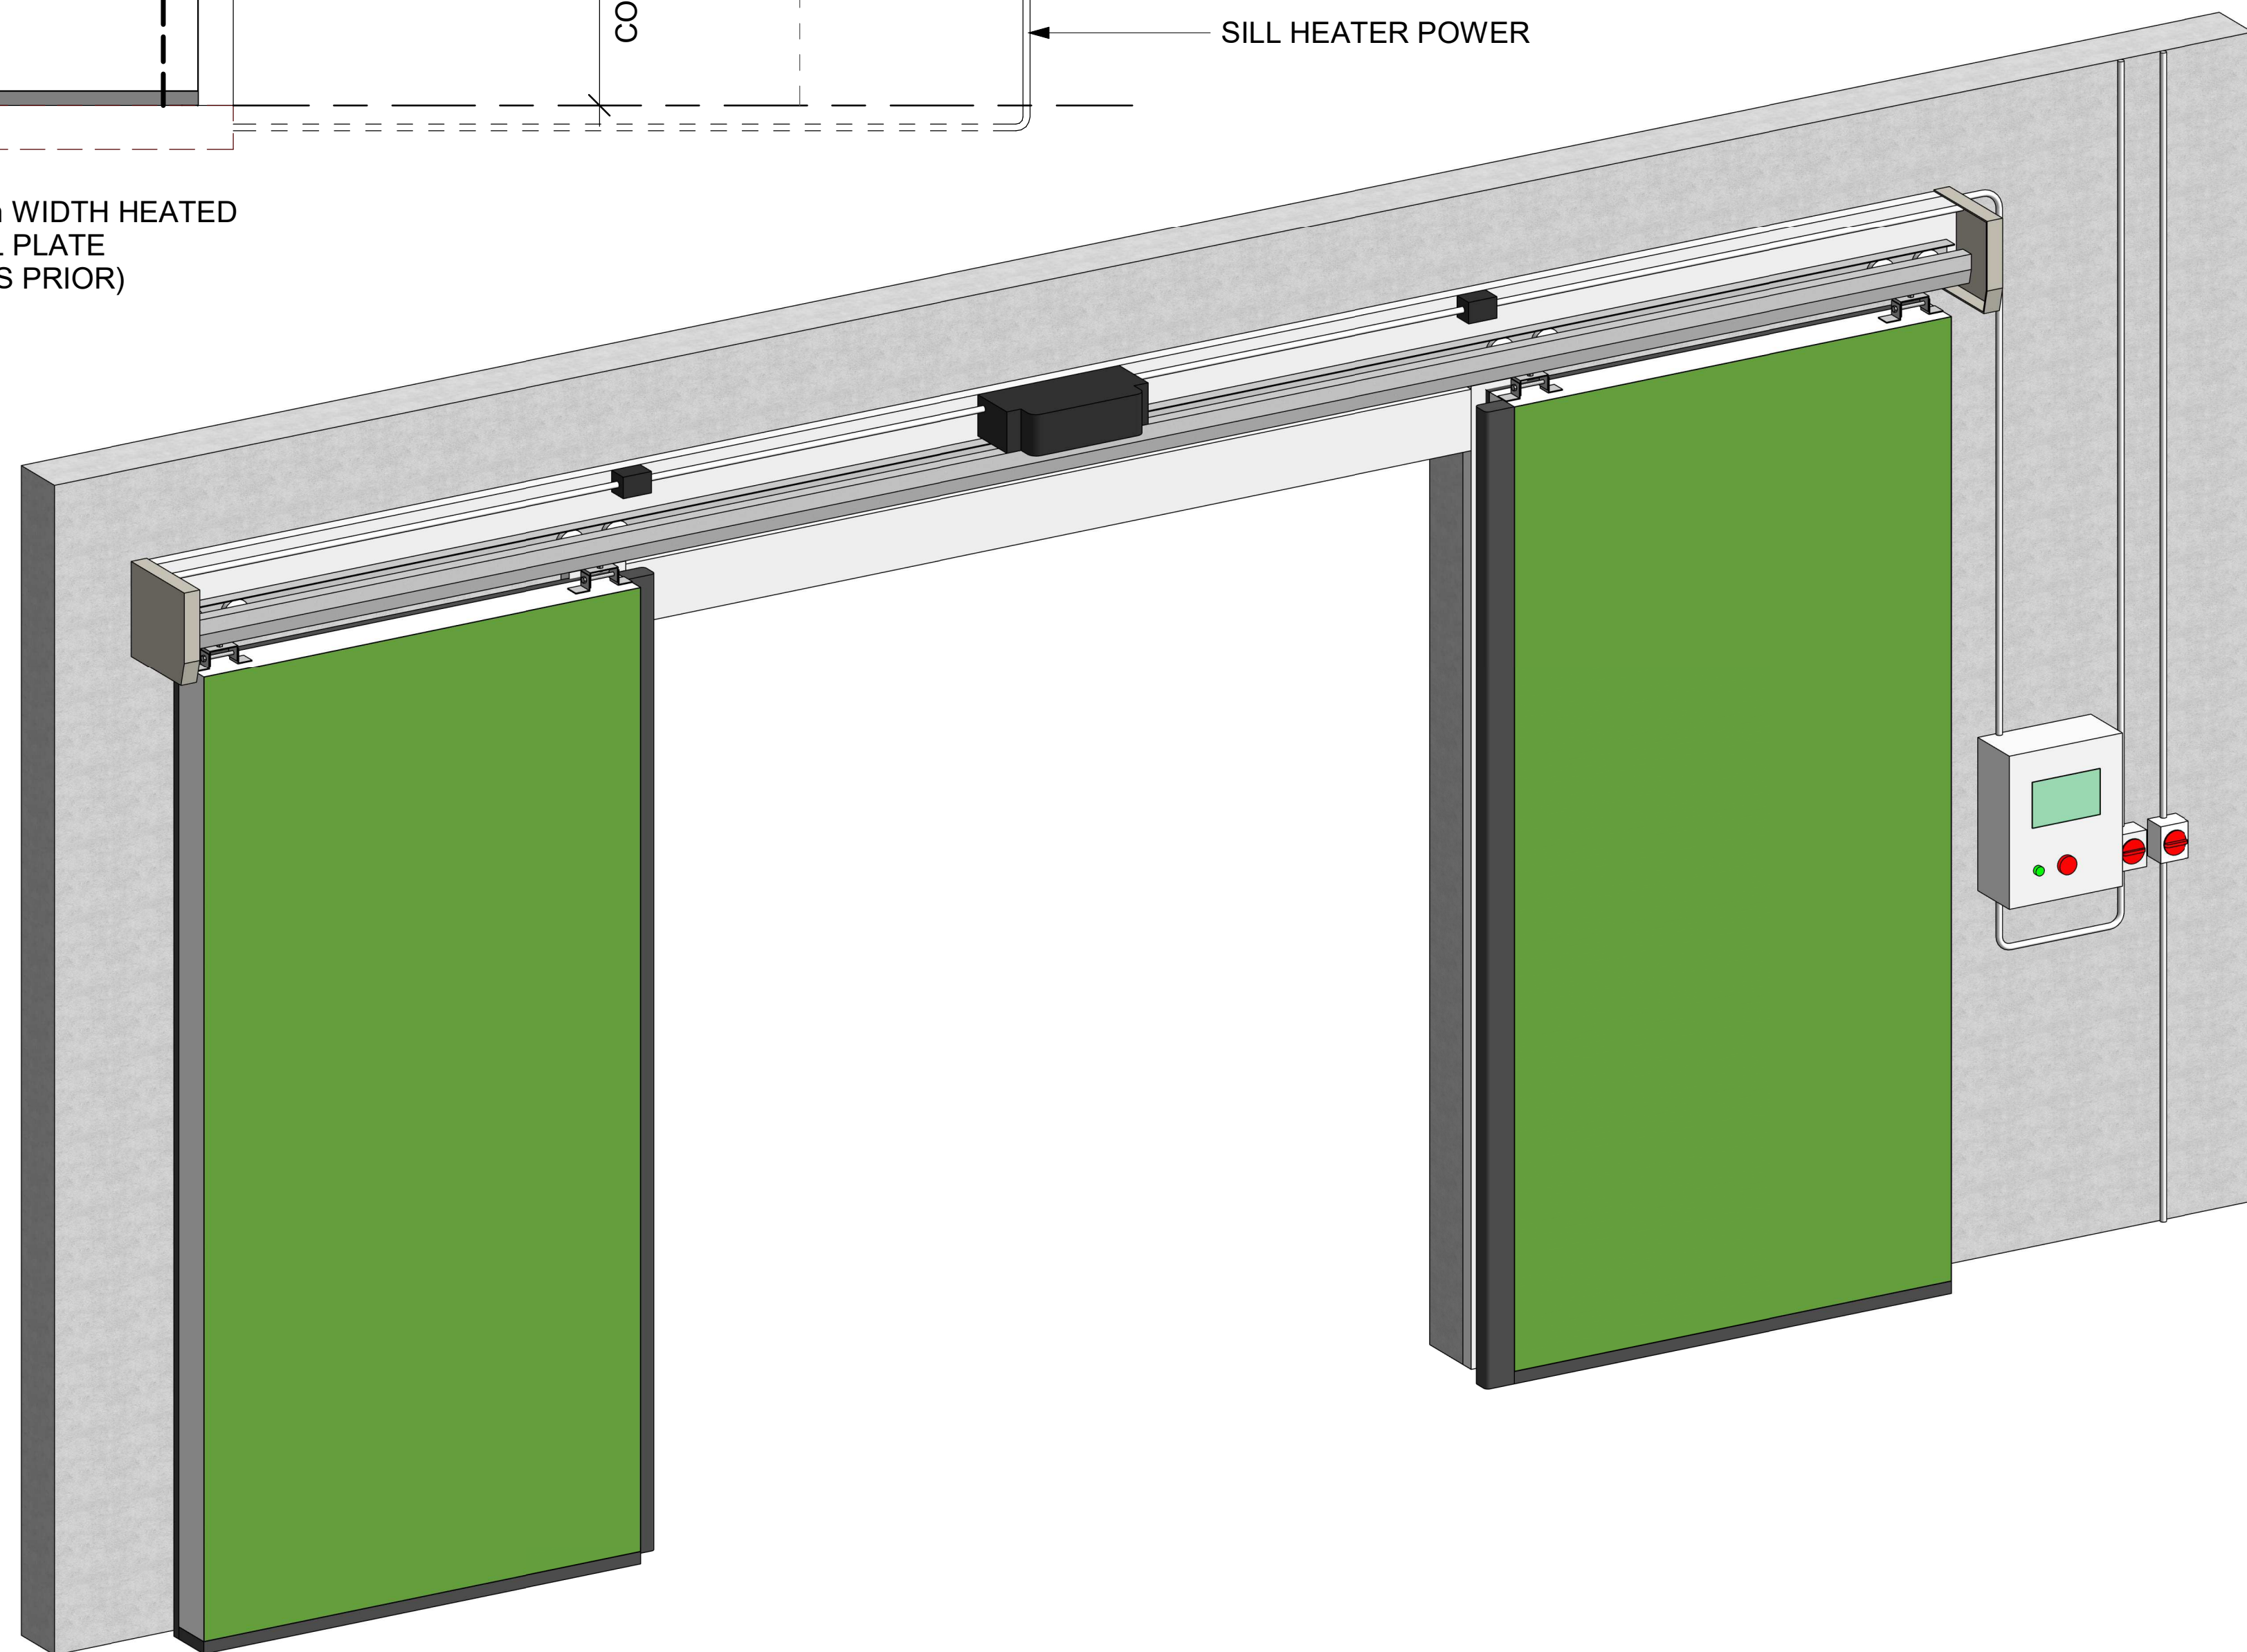

4 **3D VIEW (OPEN)**
SCALE: N.T.S.

ulti group

© Ulti Group Ltd, 2020

NOTE:

CONTACT ULTI GROUP FOR ANY
CUSTOMISATIONS AND TO DISCUSS
PROJECT SPECIFIC INFORMATION

www.ultigroup.co.nz
hello@ultigroup.co.nz
Phone: 0800 807 753
105 Glover Road, Hawera, 4610

SPECIFICATIONS :

RELEASED VERSION NO. : **VERSION 1**

PRODUCT GROUP : **HIGH SPEED DOORS**

PRODUCT ID : **00000**

APPLICATION : **INTERNAL & EXTERNAL**

STANDARD SIZE : **2400 mm WIDE x 3600 mm HIGH**

MINIMUM SIZE : **1200 mm WIDE x 2000 mm HIGH**

MAXIMUM SIZE : **3200 mm WIDE x 5400 mm HIGH**

HEADROOM : **575 mm**

SIDE ROOM - MOTOR SIDE :

1/2 CLEAR WIDTH + 275 mm

SIDE ROOM - NON MOTOR SIDE :

1/2 CLEAR WIDTH + 275 mm

STANDARD FRAME
MATERIAL : **ALUMINIUM SURROUND FRAME**

STANDARD FRAME
COLOUR : **MILL FINISH ALUMINIUM**

STANDARD CURTAIN
MATERIAL : **TOUGH RIP STOP PVC OUTER SKIN**

CURTAIN COLOUR
(INSIDE / OUTSIDE) : **RAL 6018 (STANDARD)**

VISION PANELS : **NONE**

POWER SUPPLY : **3 PHASE, 400V + NEUTRAL
+ EARTH 15 Amp**

HEATING POWER
SUPPLY : **SINGLE PHASE, 230V +
NEUTRAL + EARTH 20 Amp**

WORKING
TEMPERATURE : **FROM -40°C DOWN TO 50°C**

TITLE:

**ULTI FLEX BI-PARTING
RAPID DOOR**

SHEET NO. :

1 OF 1

DATE :

FEB. 21, 2020

DRAWING NUMBER :

ULTIFLEX-BP-001

APPROVED BY : J.PRESTIDGE

DRAWN BY : J.ENRIQUEZ

SCALE : As indicated SHT. SIZE : A0

*All dimensions are in millimeters unless otherwise specified