



NOTE:
ALL GUSSETS TO BE ON
EXTERNAL SIDE ONLY

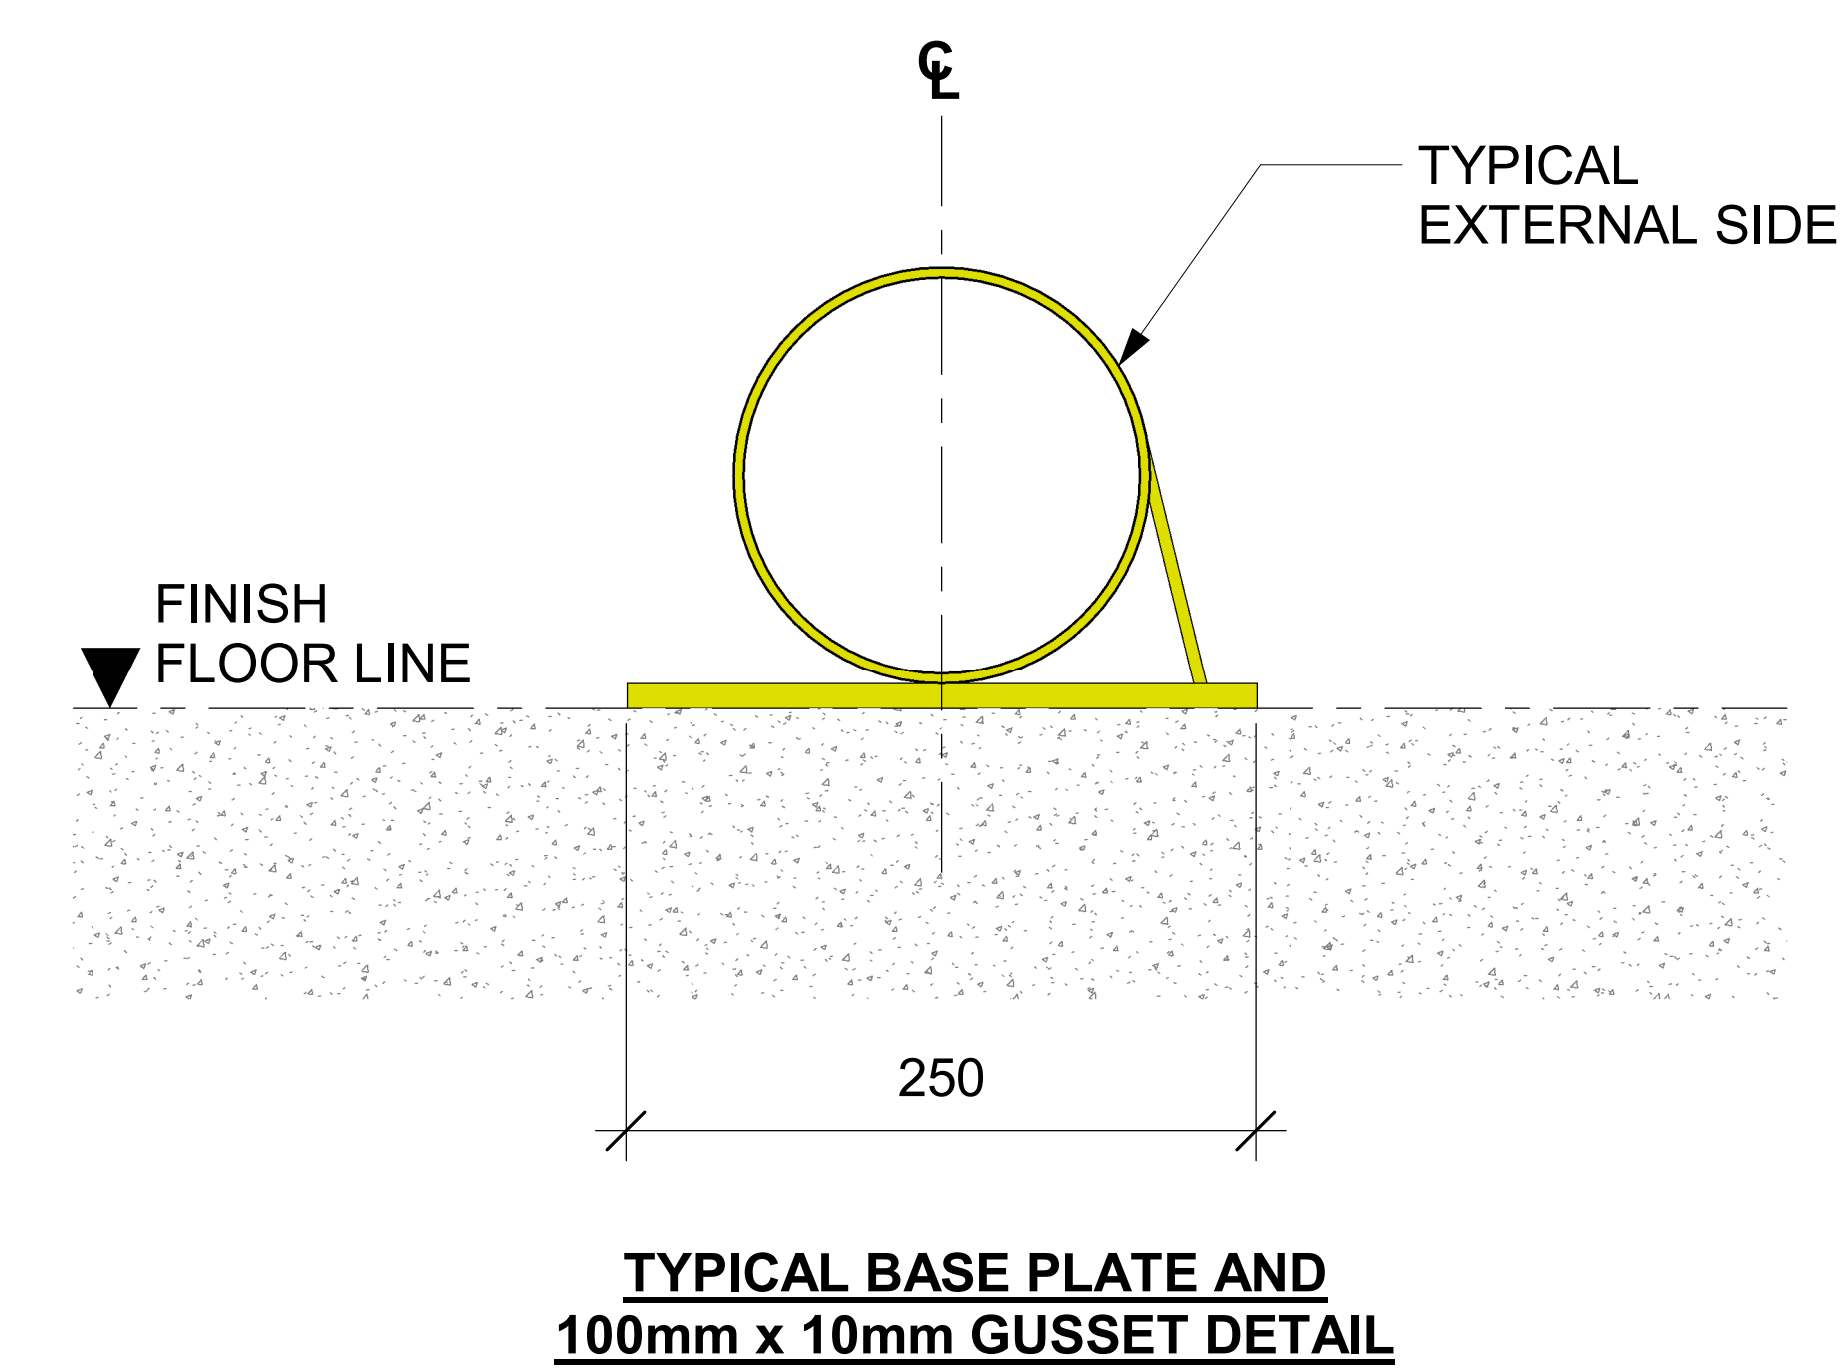


1 **DETAIL VIEW**
SCALE: 1:3 MTS.



2 **SECTION A - A**
SCALE: 1:3 MTS.

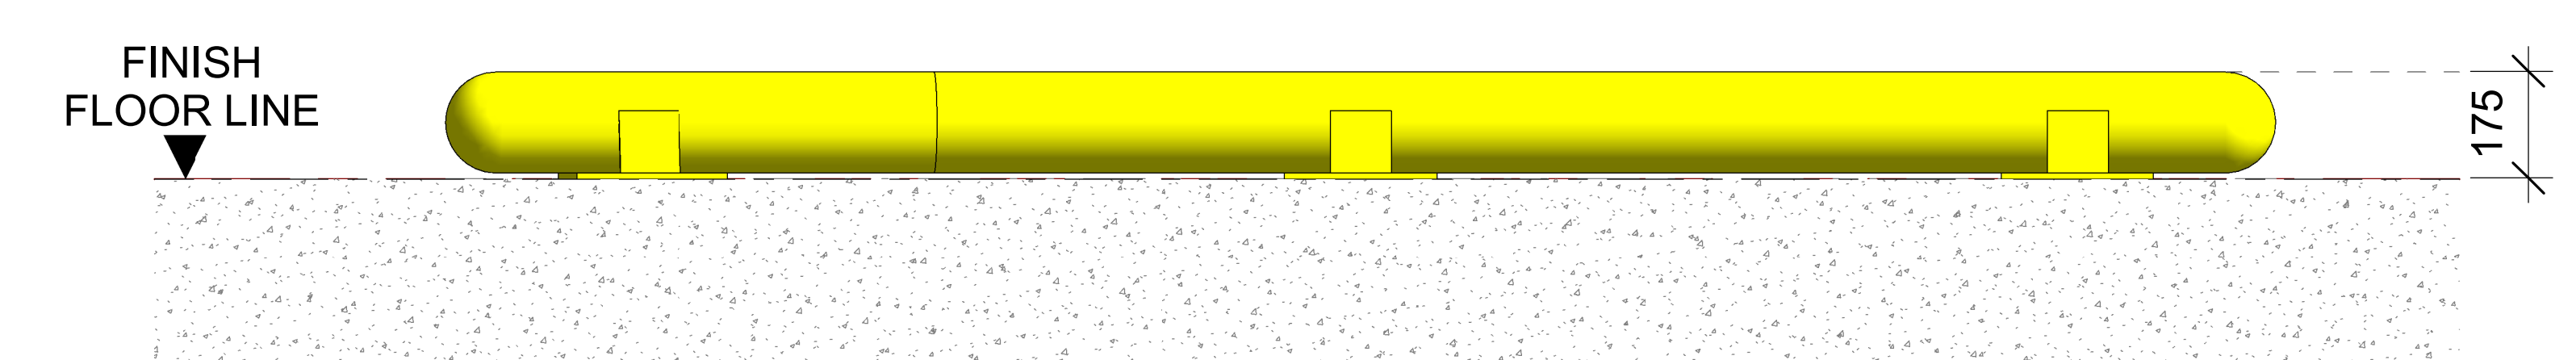

3 **SIDE ELEVATION VIEW**
SCALE: 1:10 MTS.

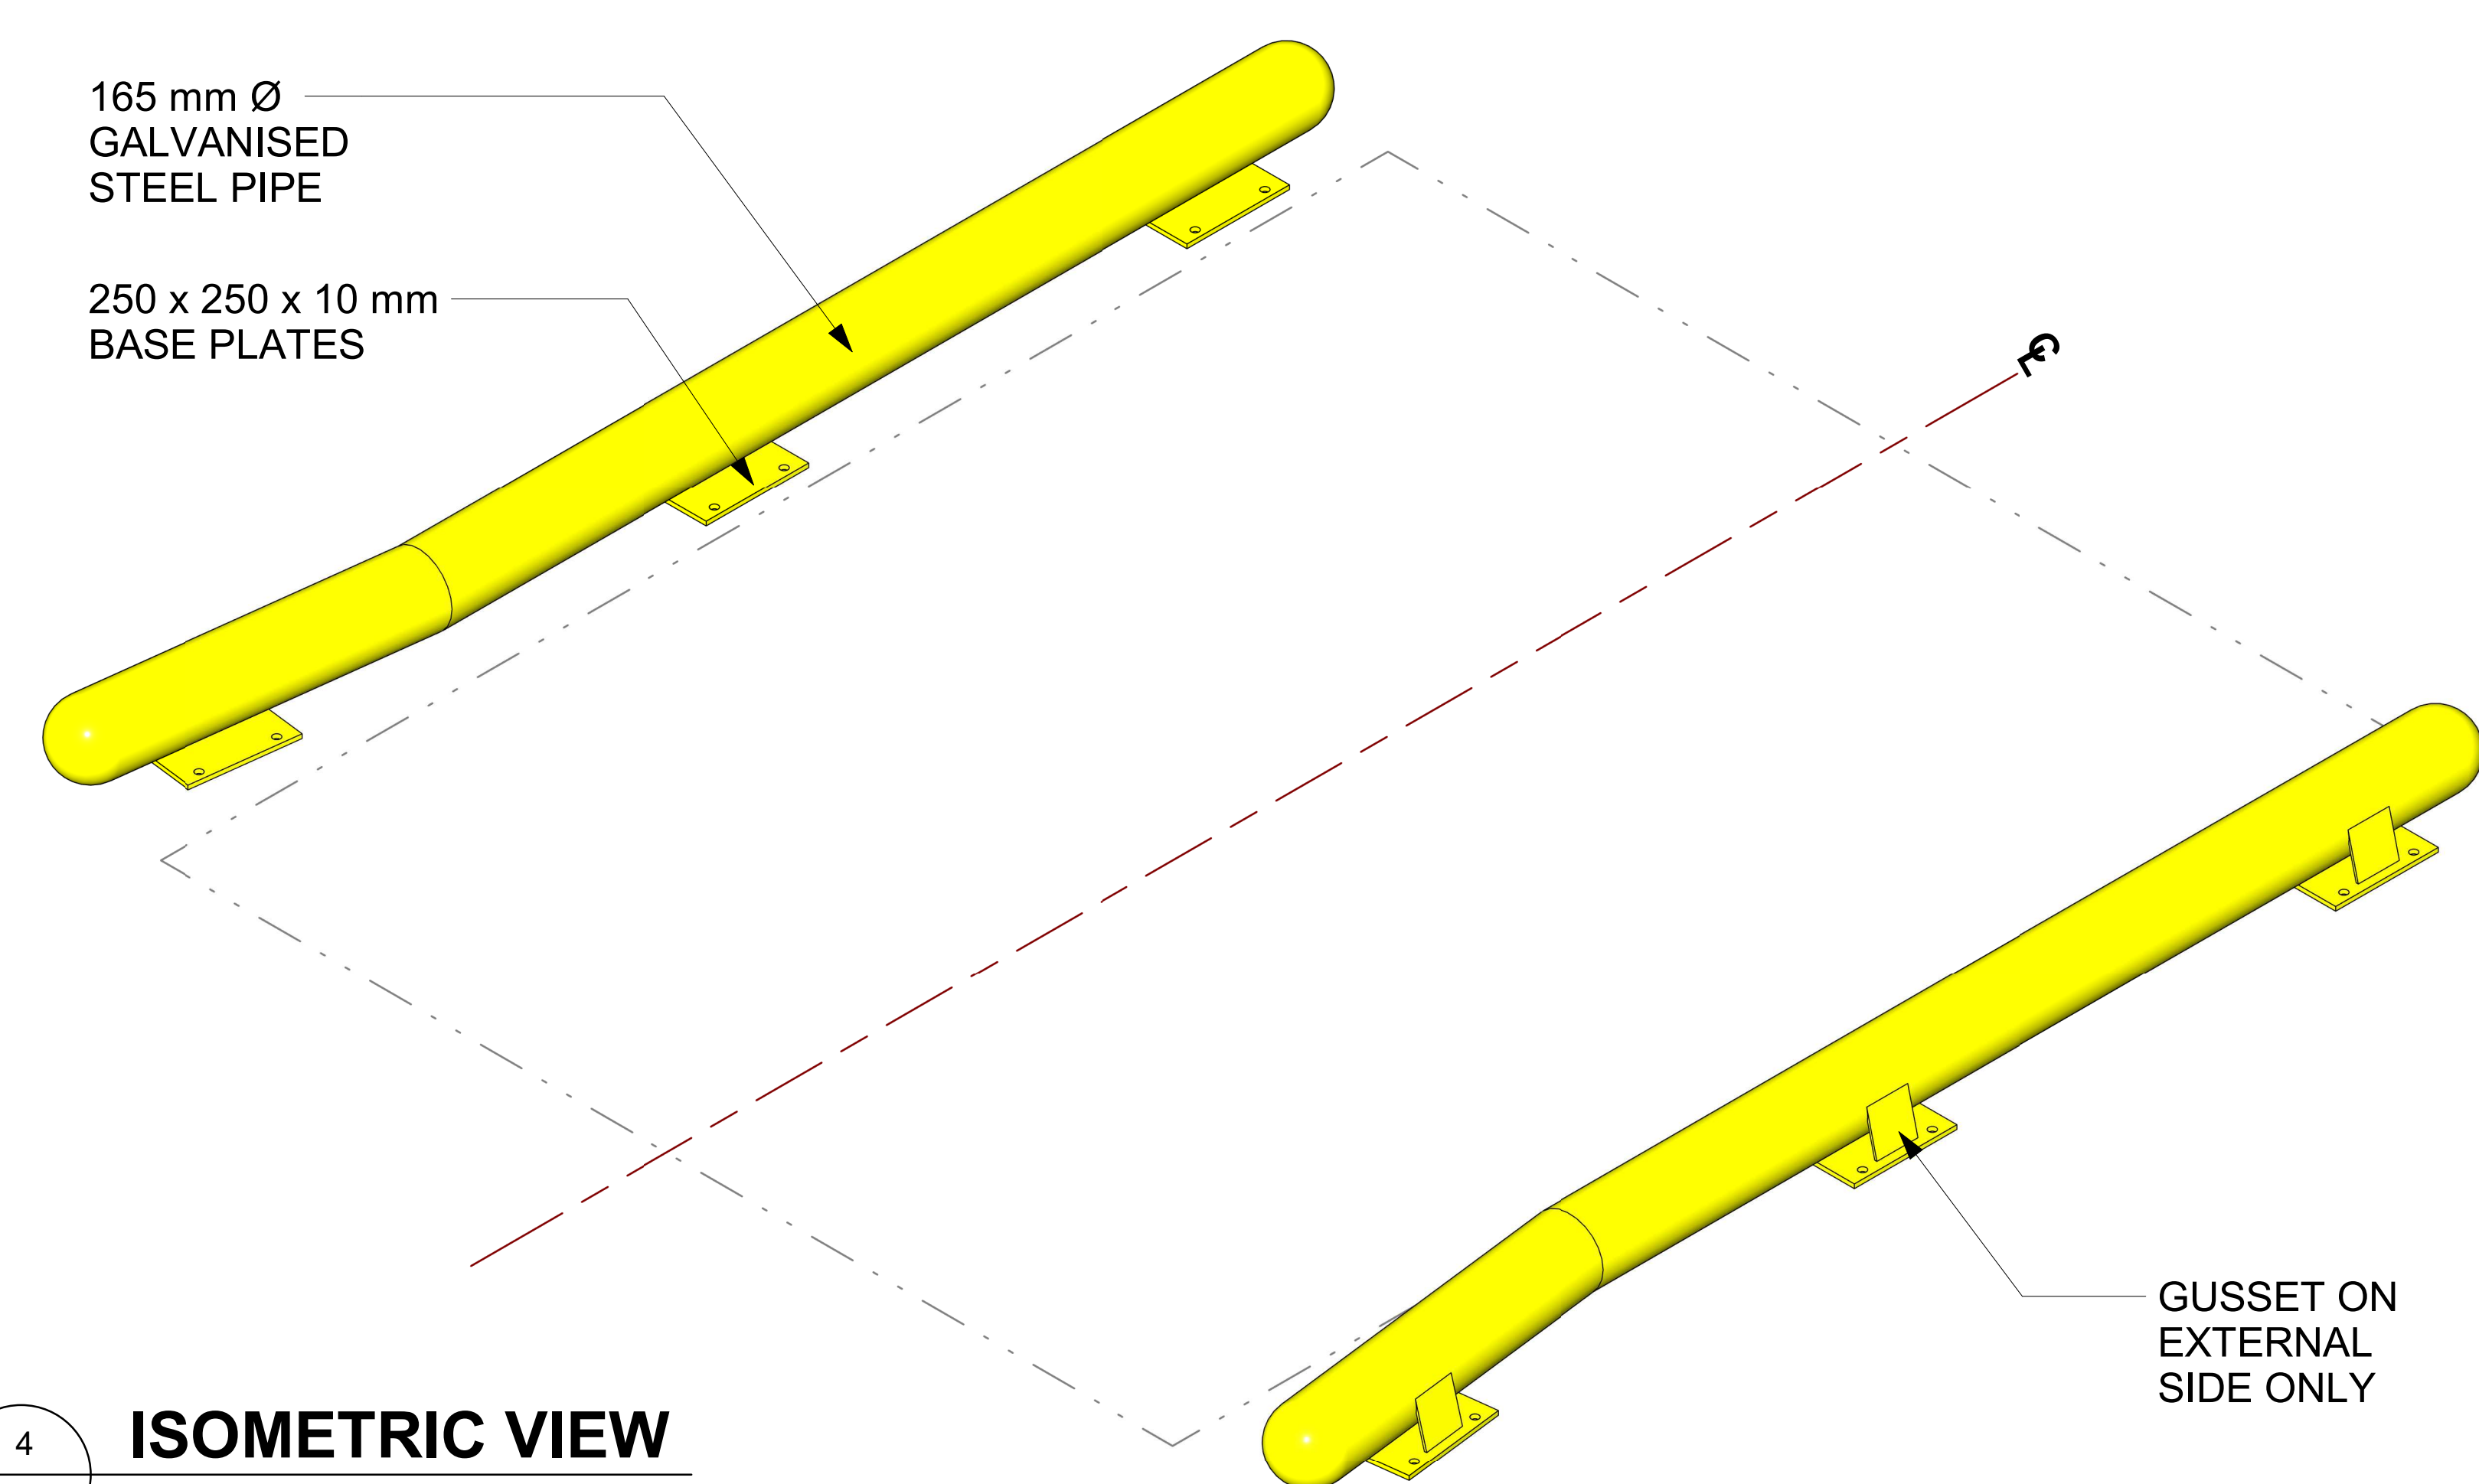

4 **ISOMETRIC VIEW**
SCALE: N.T.S.

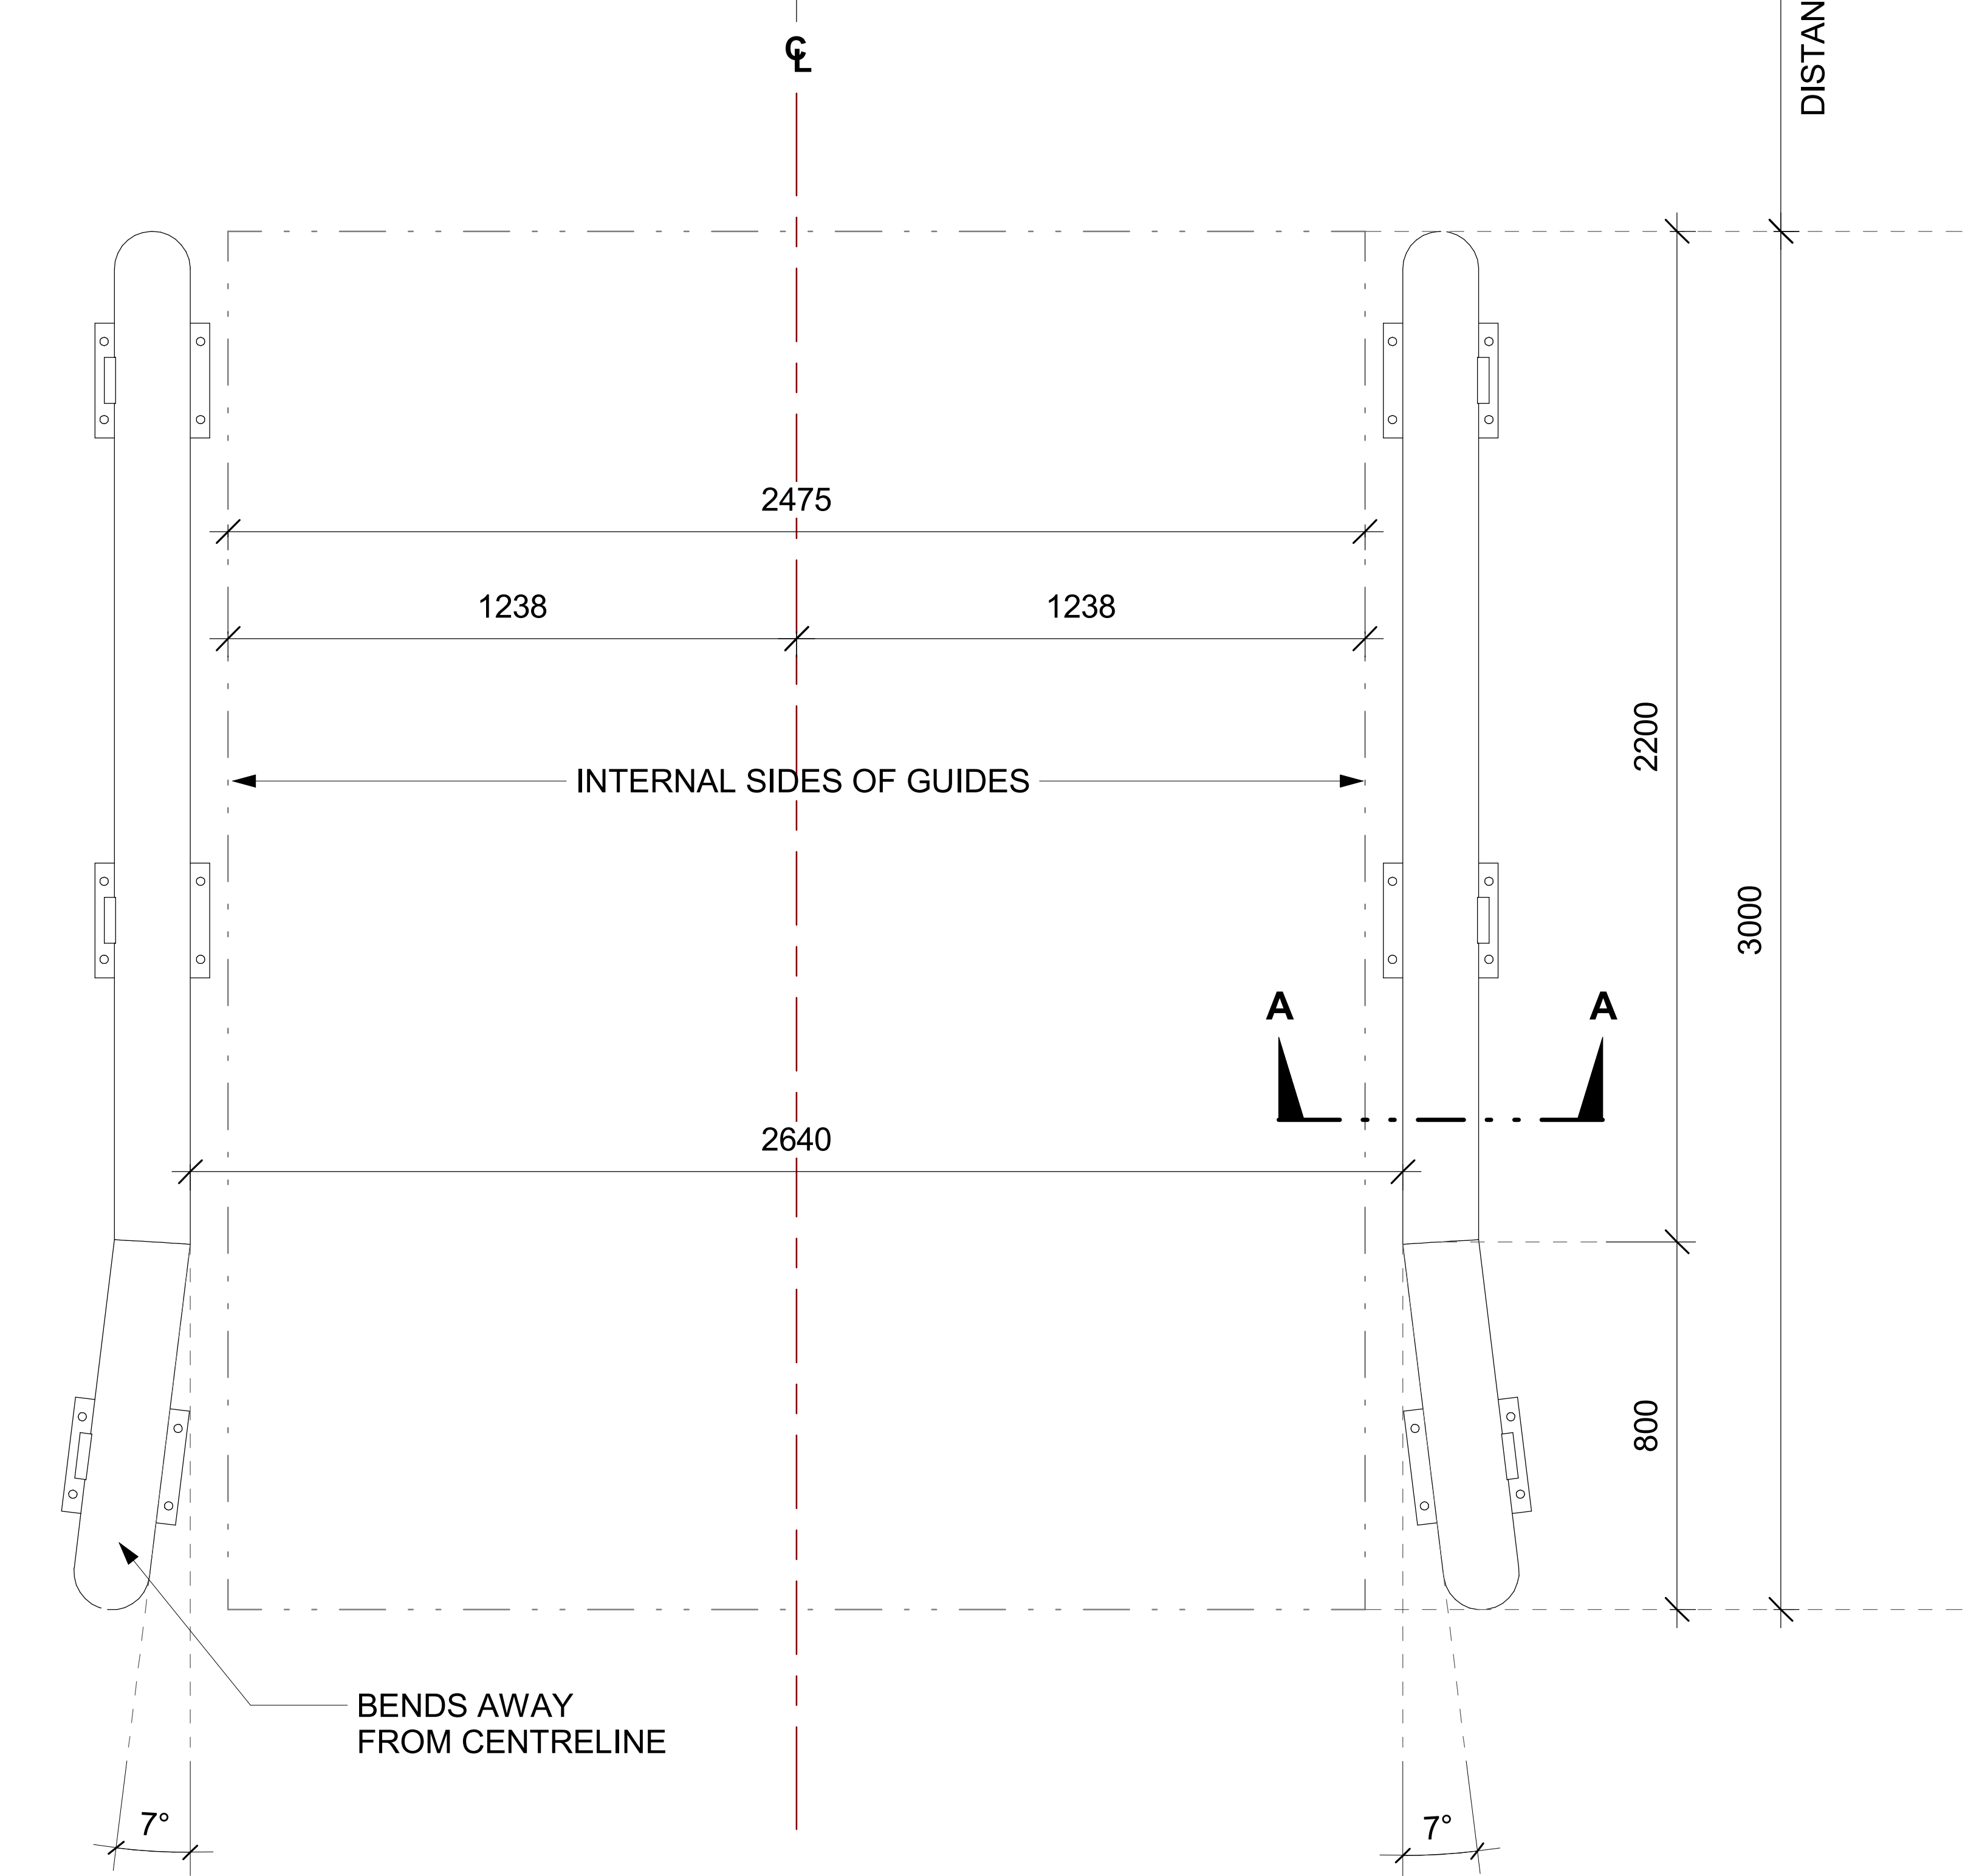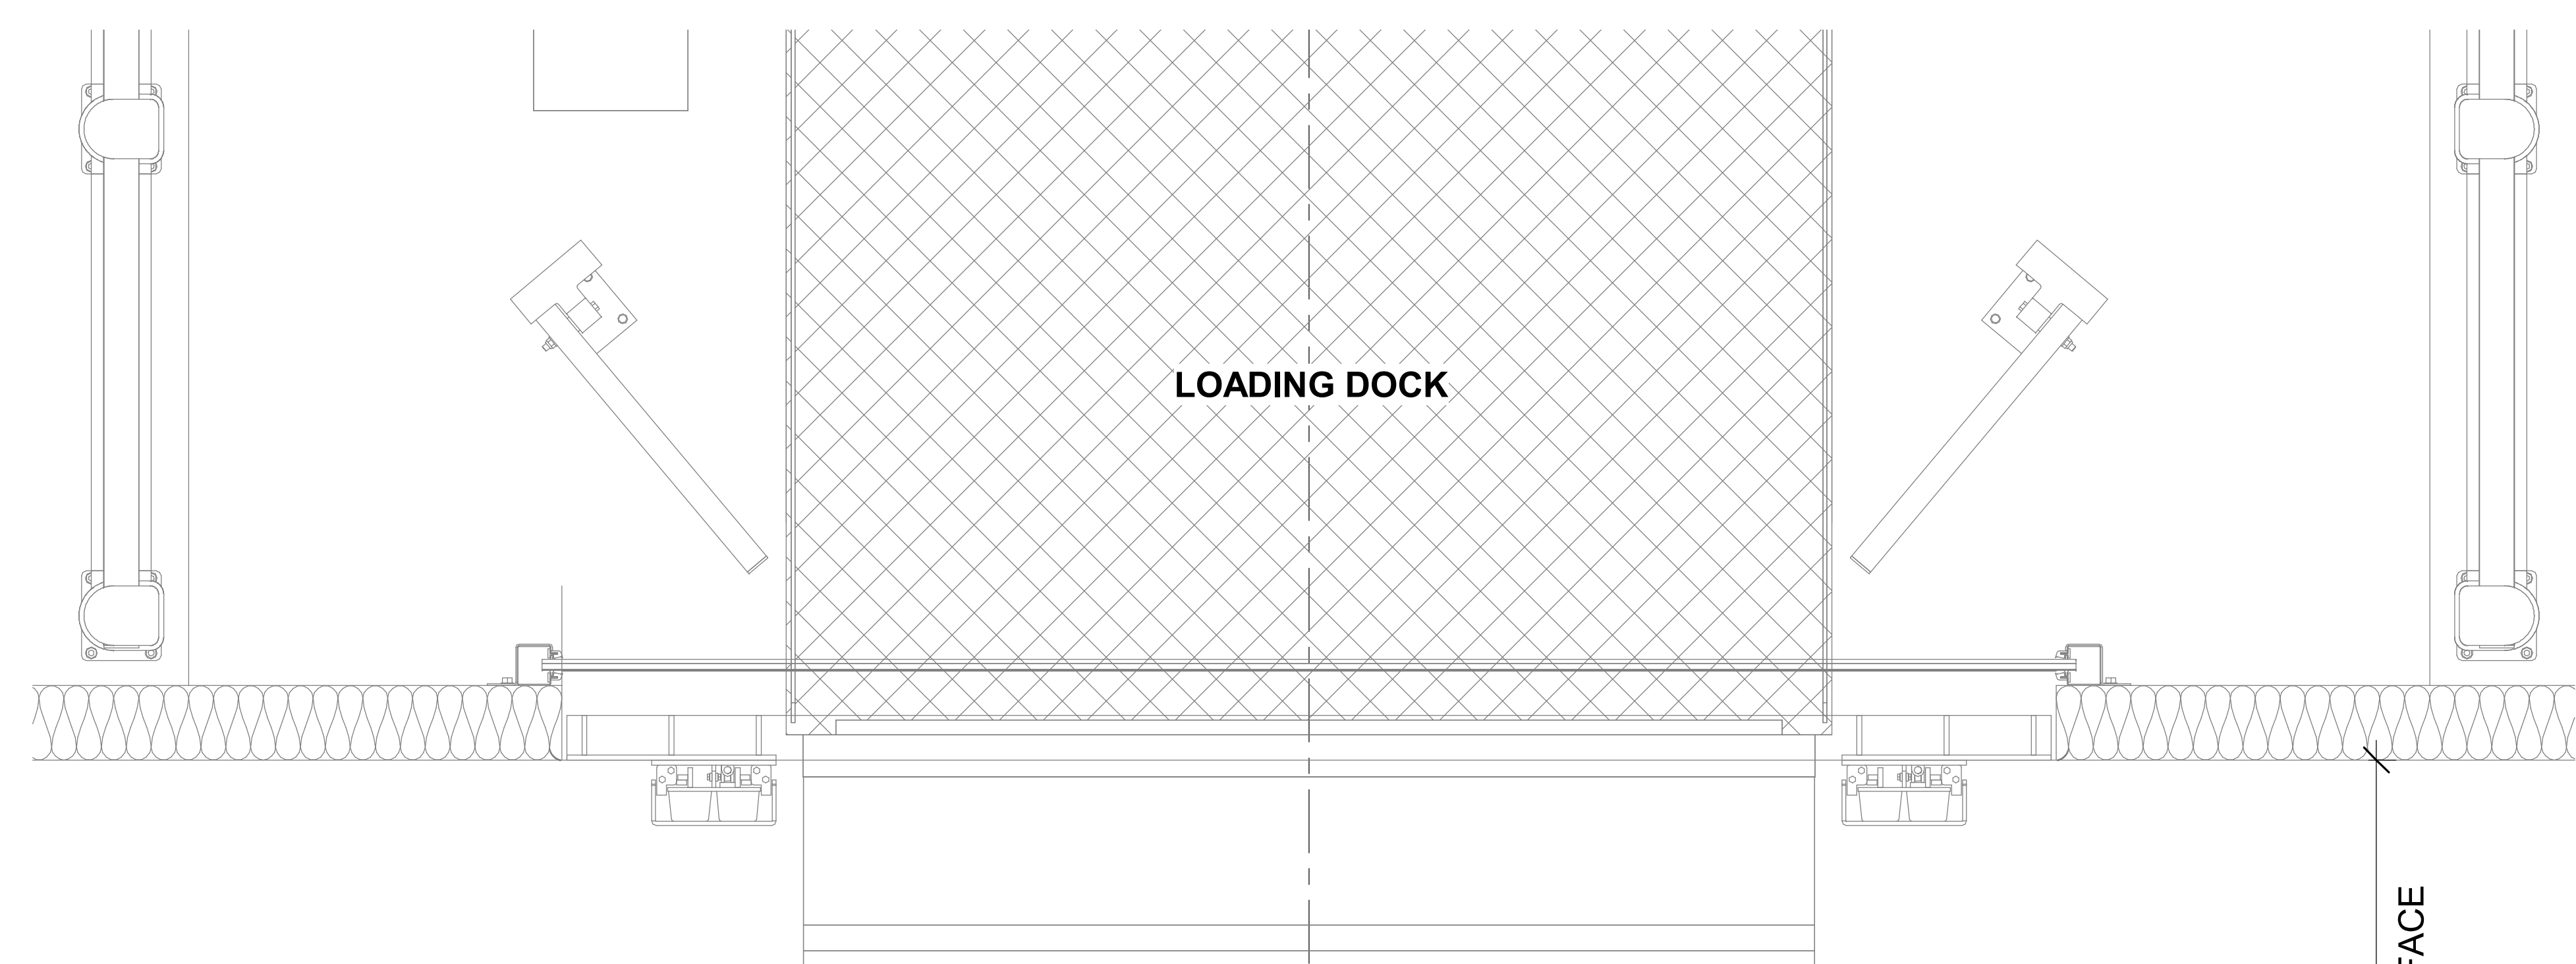

5 **FLOOR PLAN VIEW**
SCALE: 1:10 MTS.



© Ulti Group Ltd, 2022

NOTE:
CONTACT ULTI GROUP FOR ANY
CUSTOMISATIONS AND TO DISCUSS
PROJECT SPECIFIC INFORMATION

www.ultigroup.co.nz
hello@ultigroup.co.nz
Phone: 0800 807 753
105 Glover Road, Hawera, 4610

TITLE: ULTI 3000 TRUCK WHEEL GUIDES	
SHEET NO. : 1 OF 1	DATE : JAN. 31, 2022

DRAWING NUMBER : WHEELGUIDES-3000-001			
APPROVED BY : J.PRESTIDGE		DATE : JAN. 31, 2022	
DRAWN BY : J.ENRIQUEZ		SCALE : As indicated	
SHT. SIZE : A0		SCALE : As indicated	

*All dimensions are in millimeters unless otherwise specified