
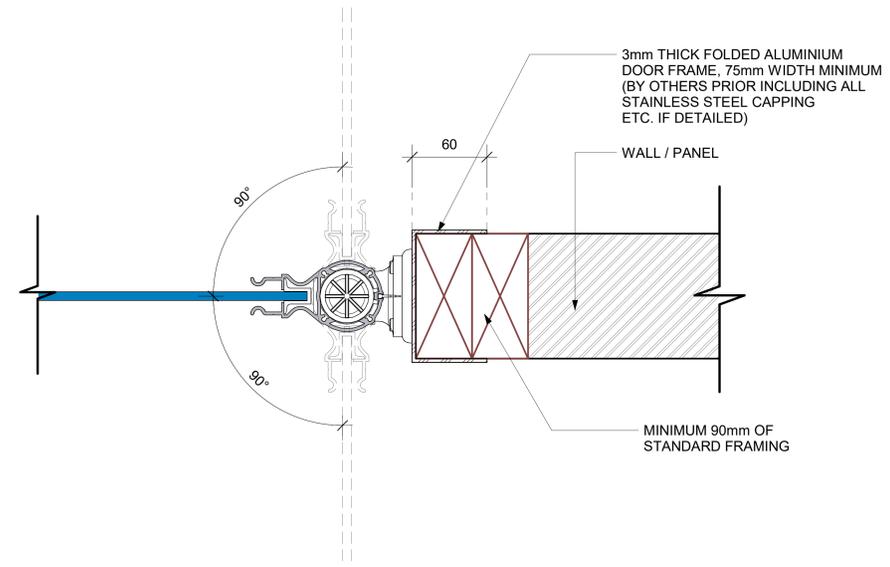


NOTE:
ORDER DOORS BY CLEAR
OPENING DIMENSION
REQUIRED

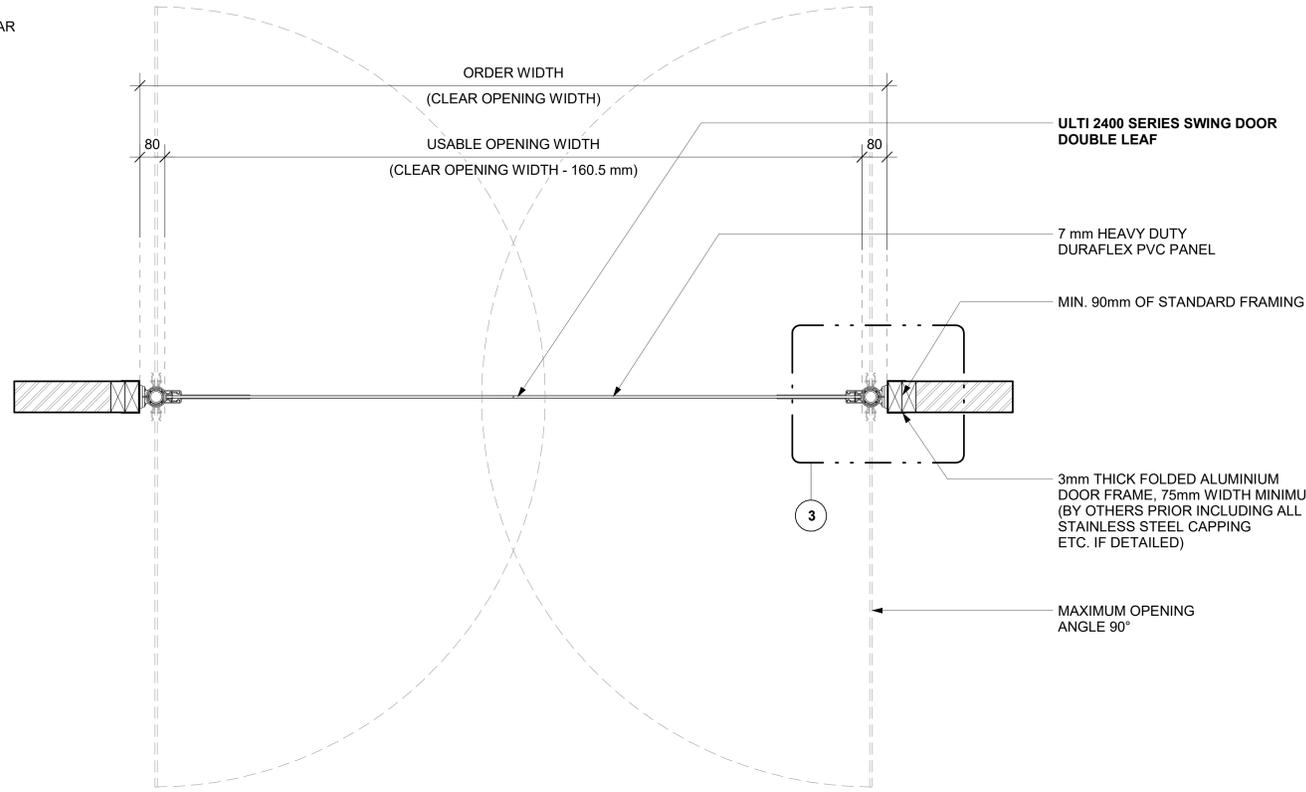

3 **ULTI TYPICAL HINGED DOOR FRAME PREPARATION**
SCALE: 1:2 MTS.

NOTE:
FOR LARGER APPLICATIONS, CONTACT ULTIGROUP FOR
INFORMATION ON THE 3000 SERIES DOOR MAXIMUM SIZE
3200mm HIGH x 3060mm WIDE, DRAWING NUMBER ULTISD30-001

**ulti
group**

© Ulti Group Ltd, 2021

NOTE:

CONTACT ULTI GROUP FOR ANY
CUSTOMISATIONS AND TO DISCUSS
PROJECT SPECIFIC INFORMATION

www.ultigroup.co.nz
hello@ultigroup.co.nz
Phone: 0800 807 753
105 Glover Road, Hawera, 4610

SPECIFICATIONS :

RELEASED VERSION NO. : **VERSION 3**

PRODUCT GROUP : **SWING DOORS**

PRODUCT ID : **00000**

APPLICATION : **INTERNAL**

SIZES : **UP TO 2400mm HIGH x 2400mm WIDE**
UP TO 2800mm HIGH x 1360mm WIDE
UP TO 3200mm HIGH x 1280mm WIDE

STANDARD FRAME
MATERIAL : **ANODISED ALUMINIUM**

STANDARD FRAME
COLOUR : **ANODISED ALUMINIUM**

STANDARD PANEL
MATERIAL : **7 mm THICK HEAVY DUTY
DURAFLEX PVC PANEL**

CURTAIN COLOUR : **CLEAR**


IMPACT BANDS : **3 mm THICK GREY
TEXAFLEX IMPACT BANDS**

IMPACT BANDS
COLOUR : **ALTERNATIVE COLOUR
OPTIONS AVAILABLE -
BLACK, BLUE OR CLEAR**


* ALL JAMB TRIMS OR FLASHINGS E.G. STAINLESS
STEEL CAPPING IS TO BE PROVIDED BY OTHERS
PRIOR. COMPLETE DOOR OPENING MUST BE
LEVEL, PLUMB AND SQUARE.

* ALL SWING DOORS HAVE CLEARANCE BETWEEN
BOTTOM OF DOOR LEAF AND HIGHEST POINT OF
FLOOR LEVEL IN THE SWING RADIUS.

1 **FLOOR PLAN VIEW**
SCALE: 1:8 MTS.

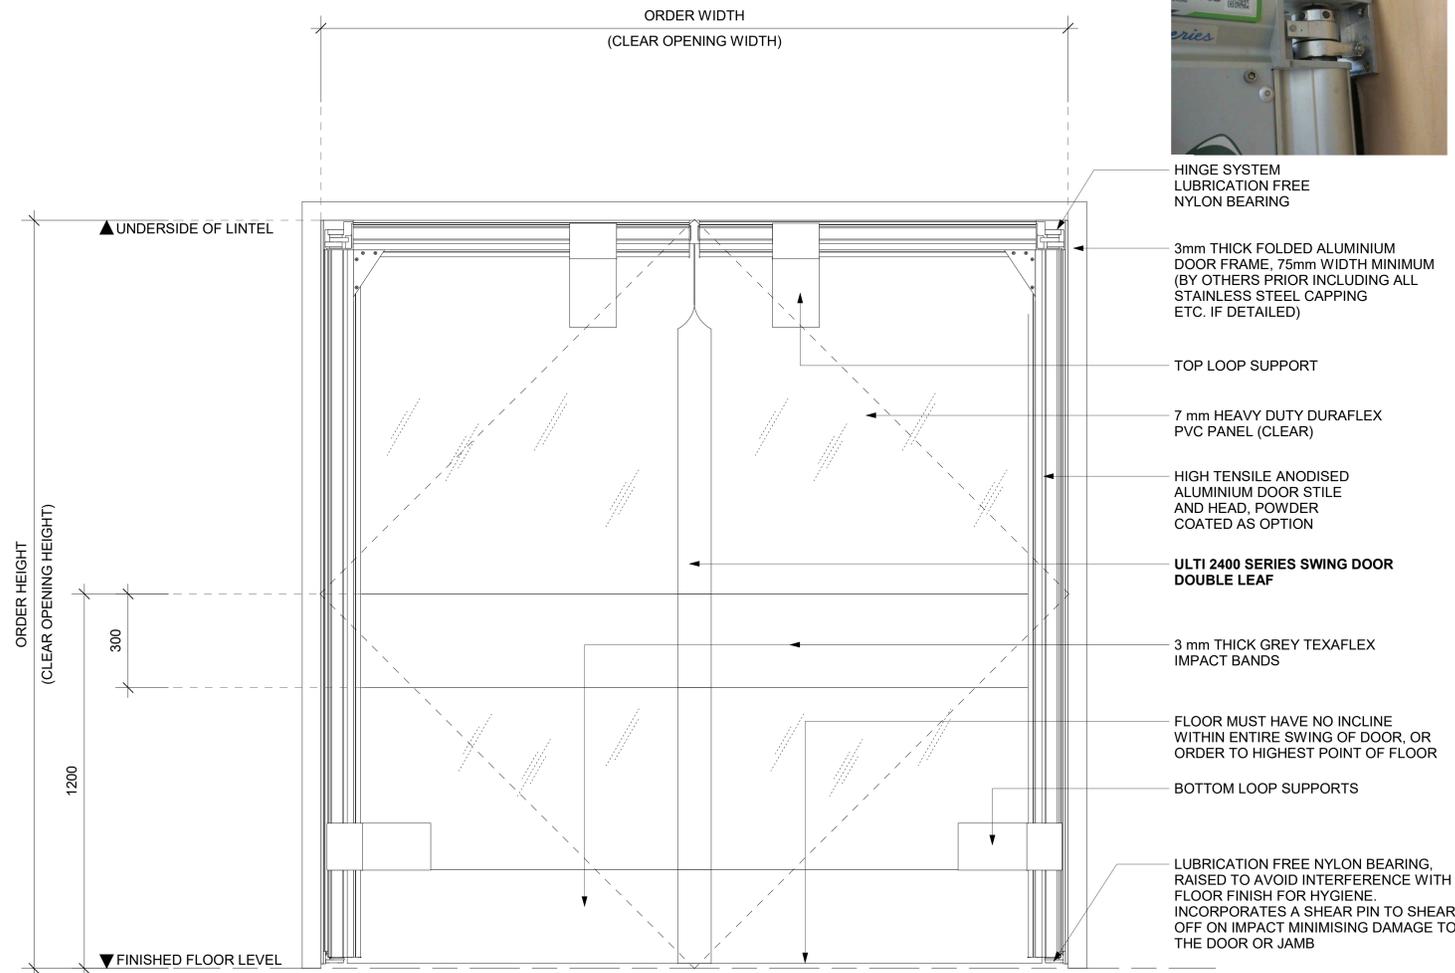

2 **FRONT ELEVATION VIEW**
SCALE: 1:8 MTS.

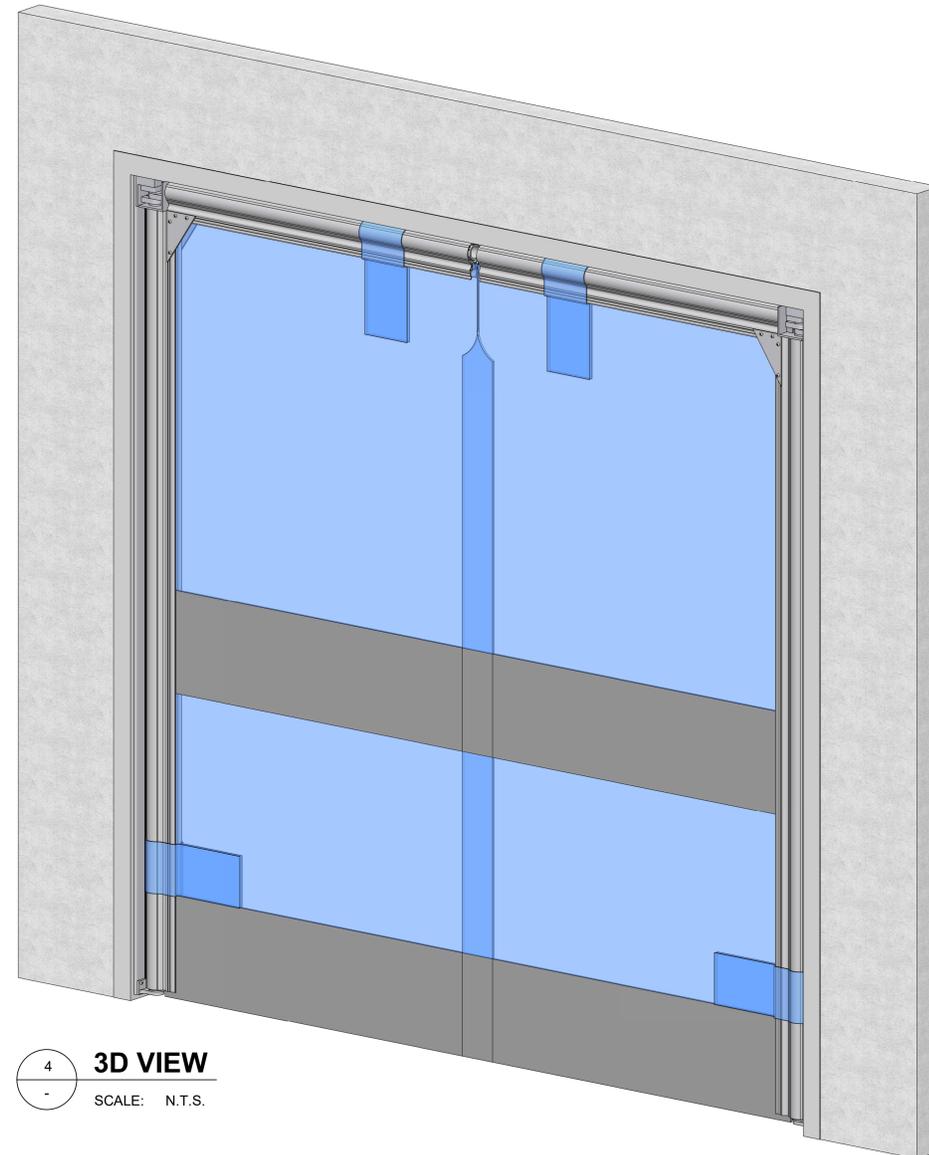

4 **3D VIEW**
SCALE: N.T.S.

TITLE:
**ULTI 2400 SERIES
SWING DOOR
(DOUBLE LEAF)**

SHEET NO. : 1 OF 1
DATE : OCT. 27, 2021

DRAWING NUMBER :
ULTISD24-DOUBLE-001

APPROVED BY : J.PRESTIDGE

DRAWN BY : J.ENRIQUEZ

SCALE : As indicated **SHT. SIZE :** A0

*All dimensions are in millimeters unless otherwise specified