




1 **PLAN VIEW**
SCALE: 1:8 MTS.

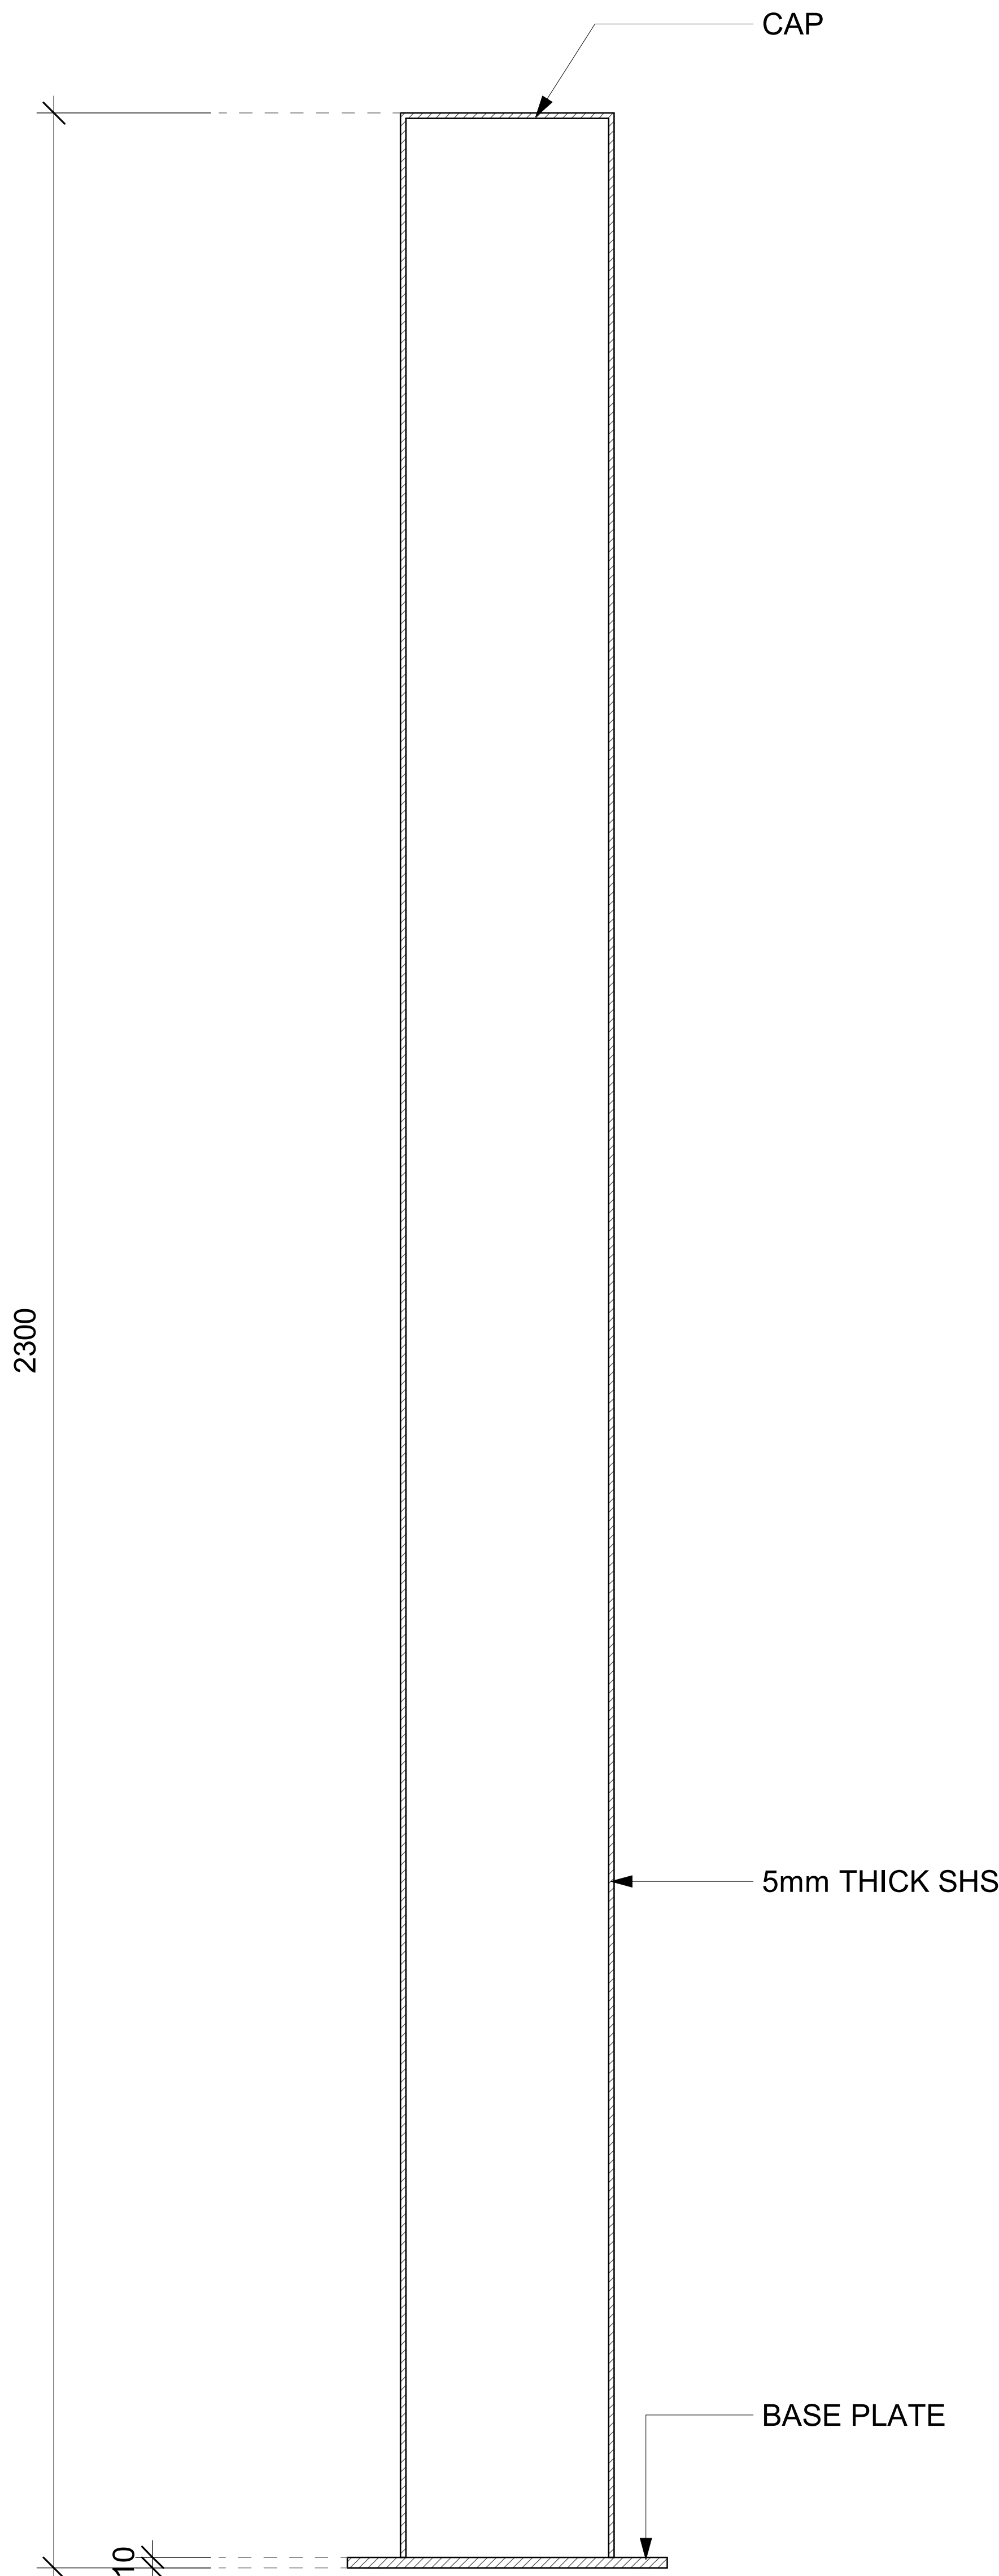

2 **SECTION VIEW**
SCALE: 1:8 MTS.

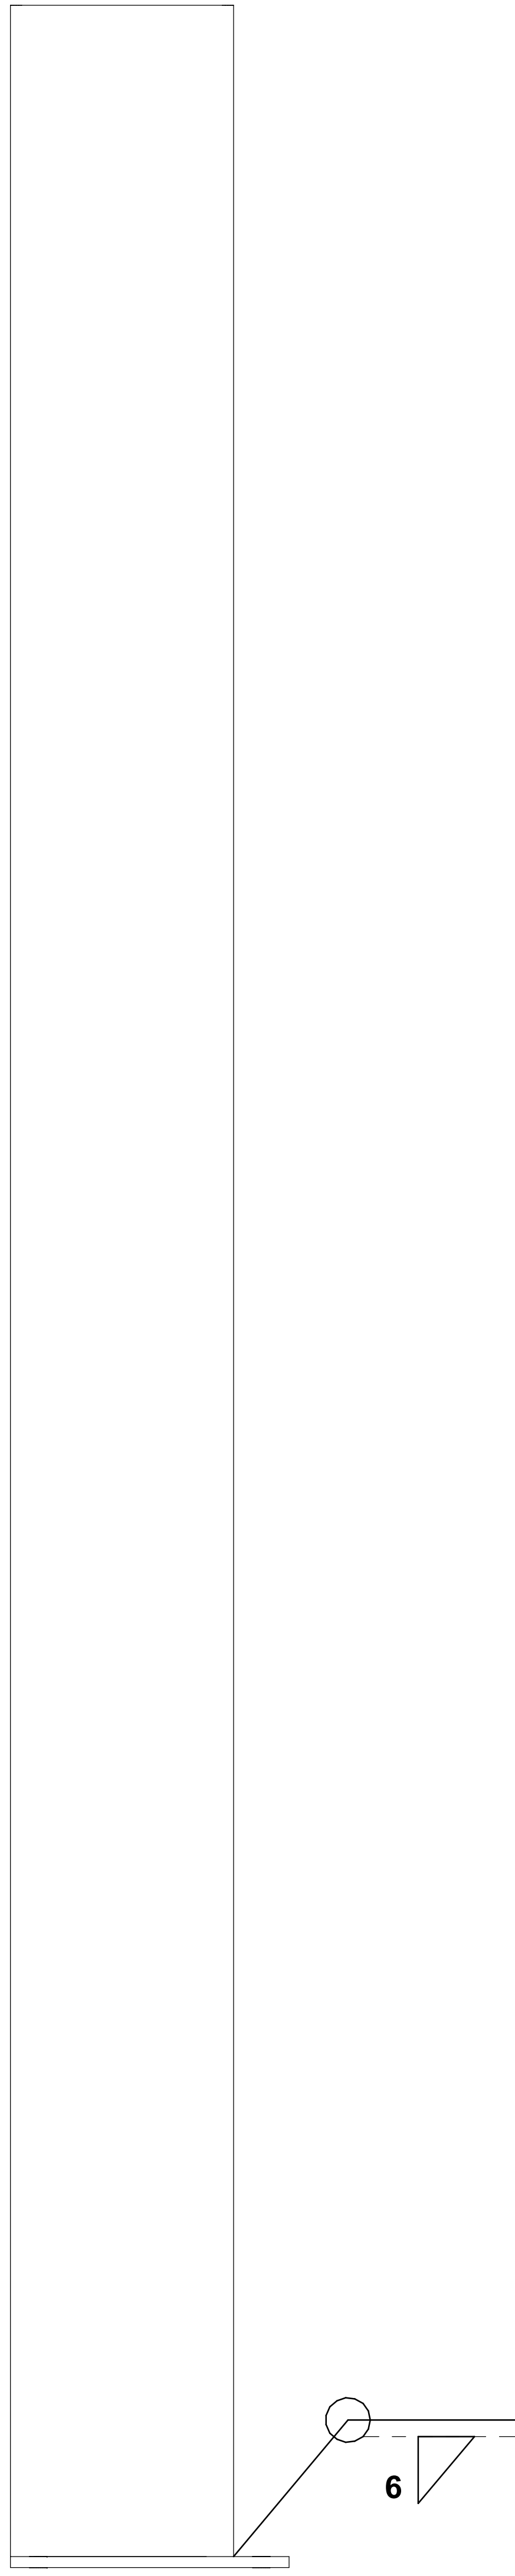

3 **SIDE ELEVATION**
SCALE: 1:8 MTS.

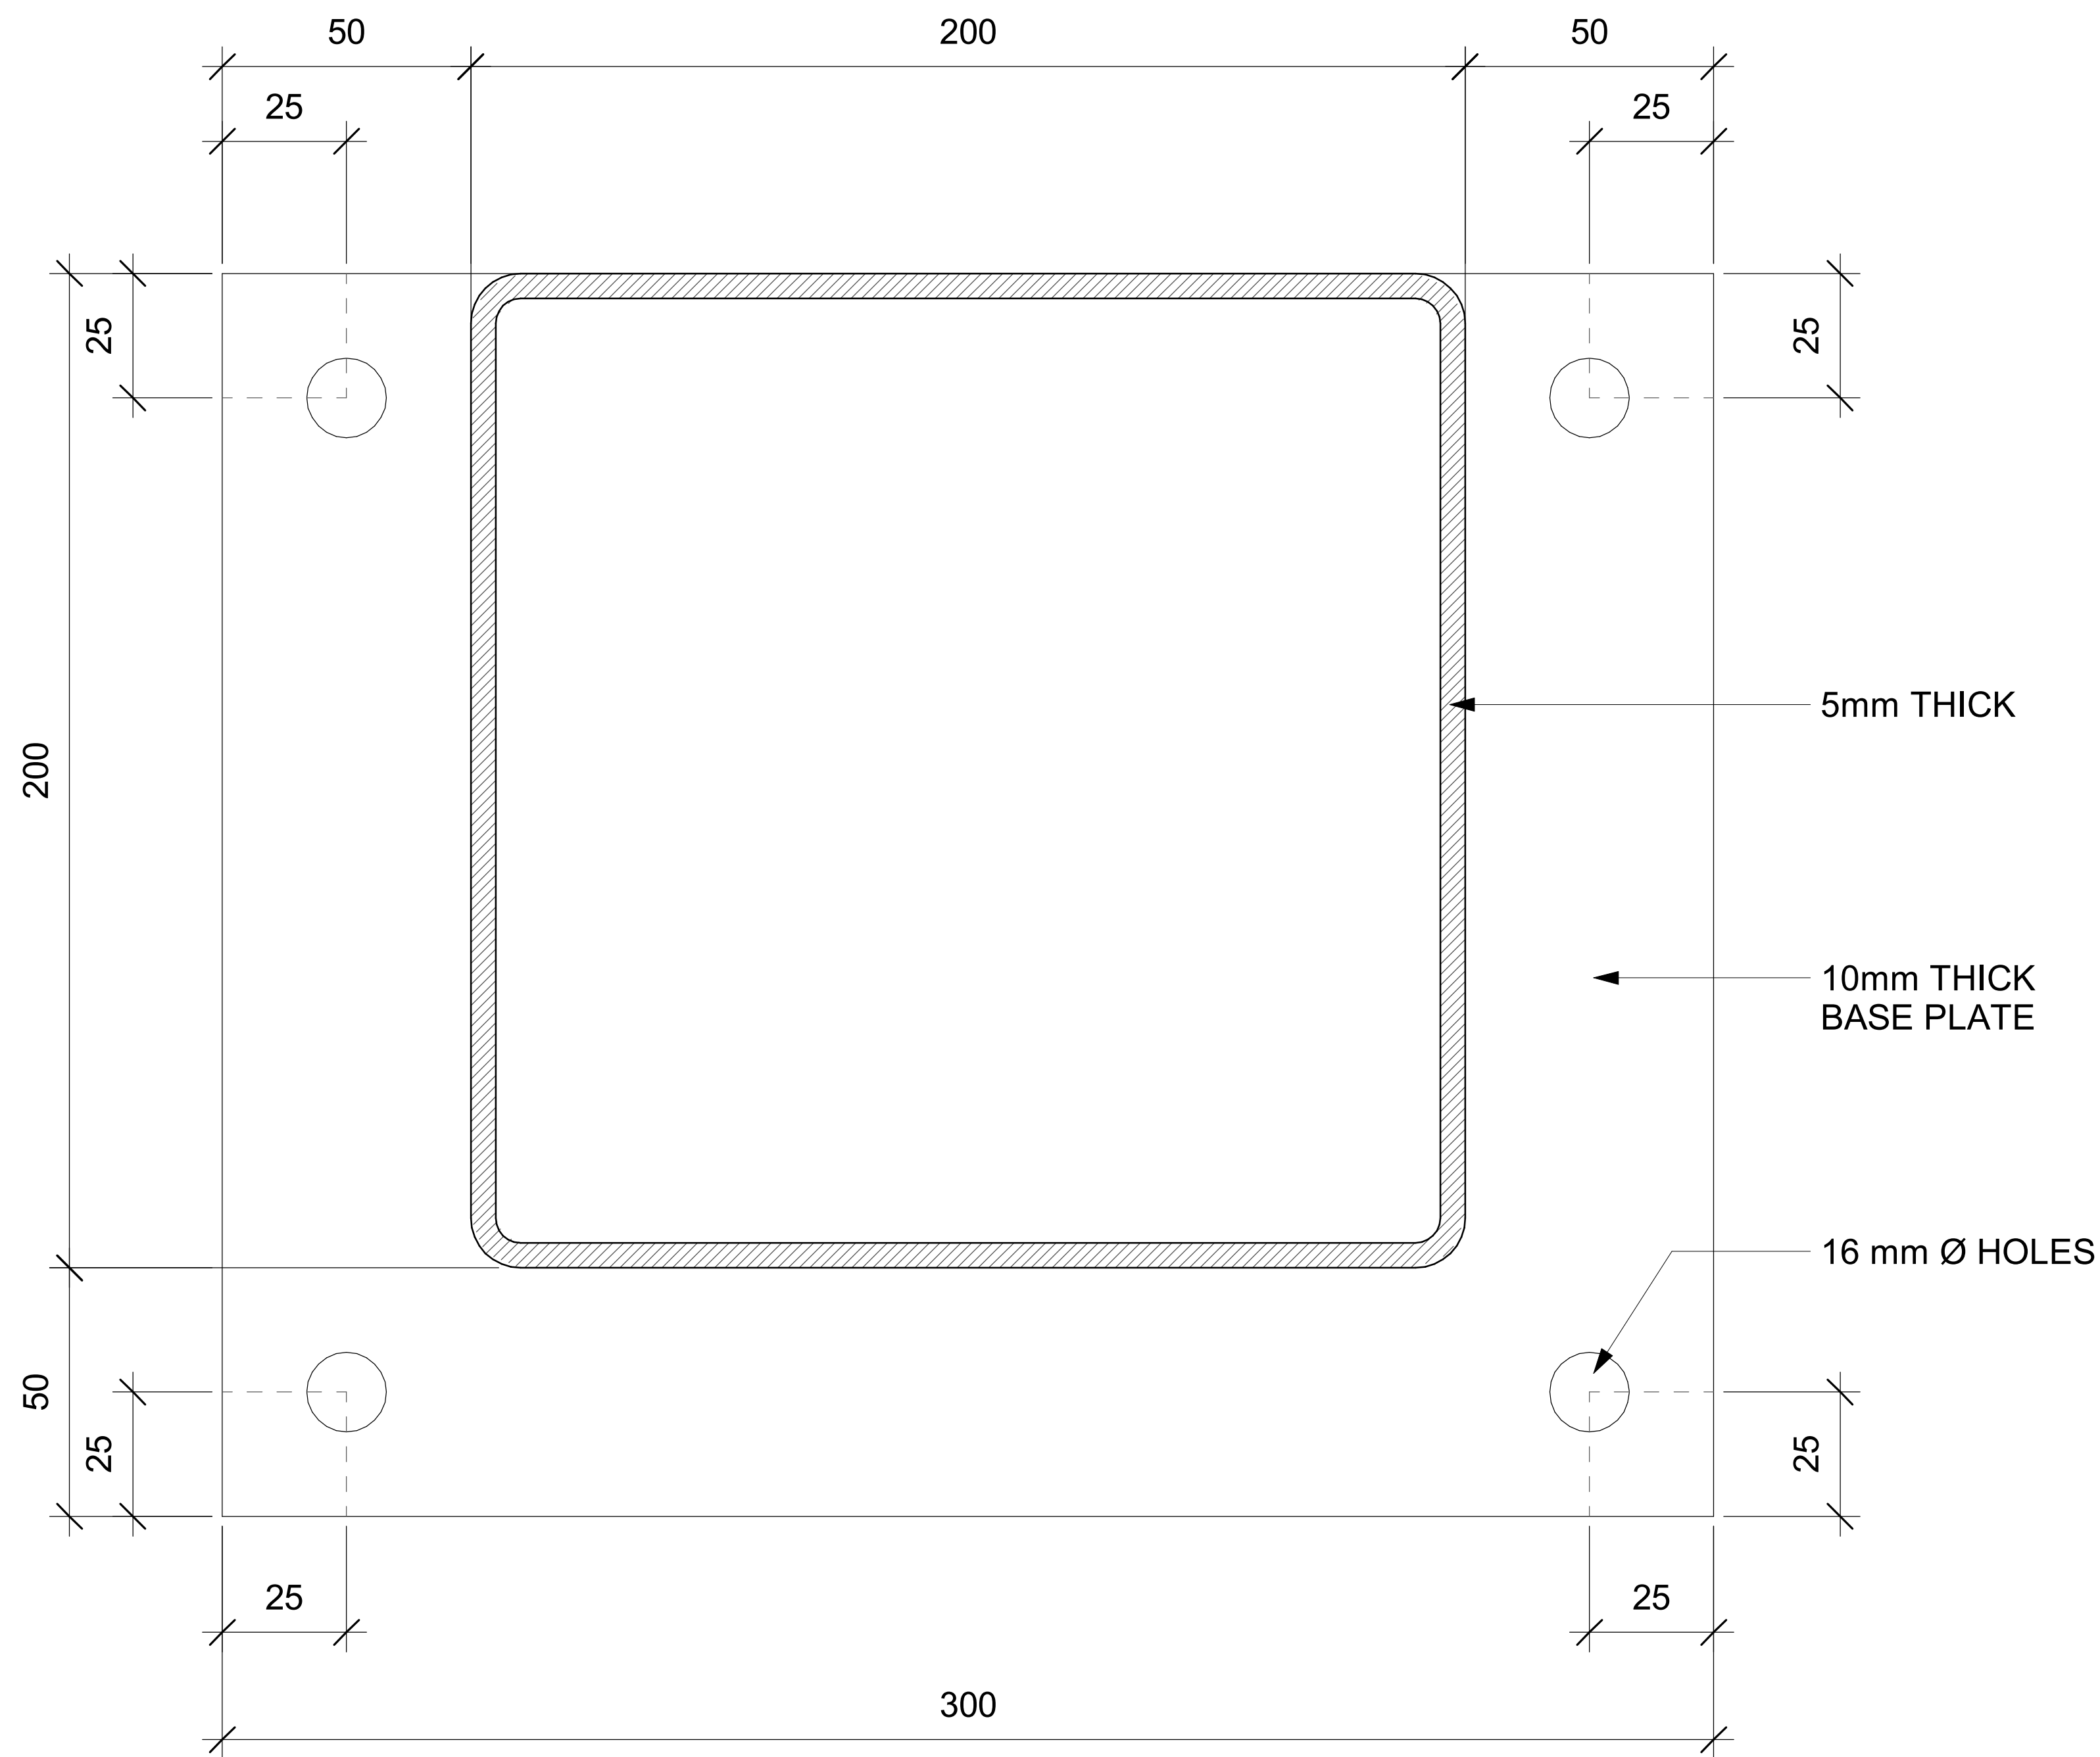


4 **PLAN DETAIL**
SCALE: 1:2 MTS.

NOTE:

- THE POST IS MADE OF 200mm x 5mm SHS
- THE BASE PLATE IS MADE OF 10mm THICK STEEL PLATE
- THE POST SHOULD BE GALVANISED

5 **3D VIEW**
SCALE: N.T.S.

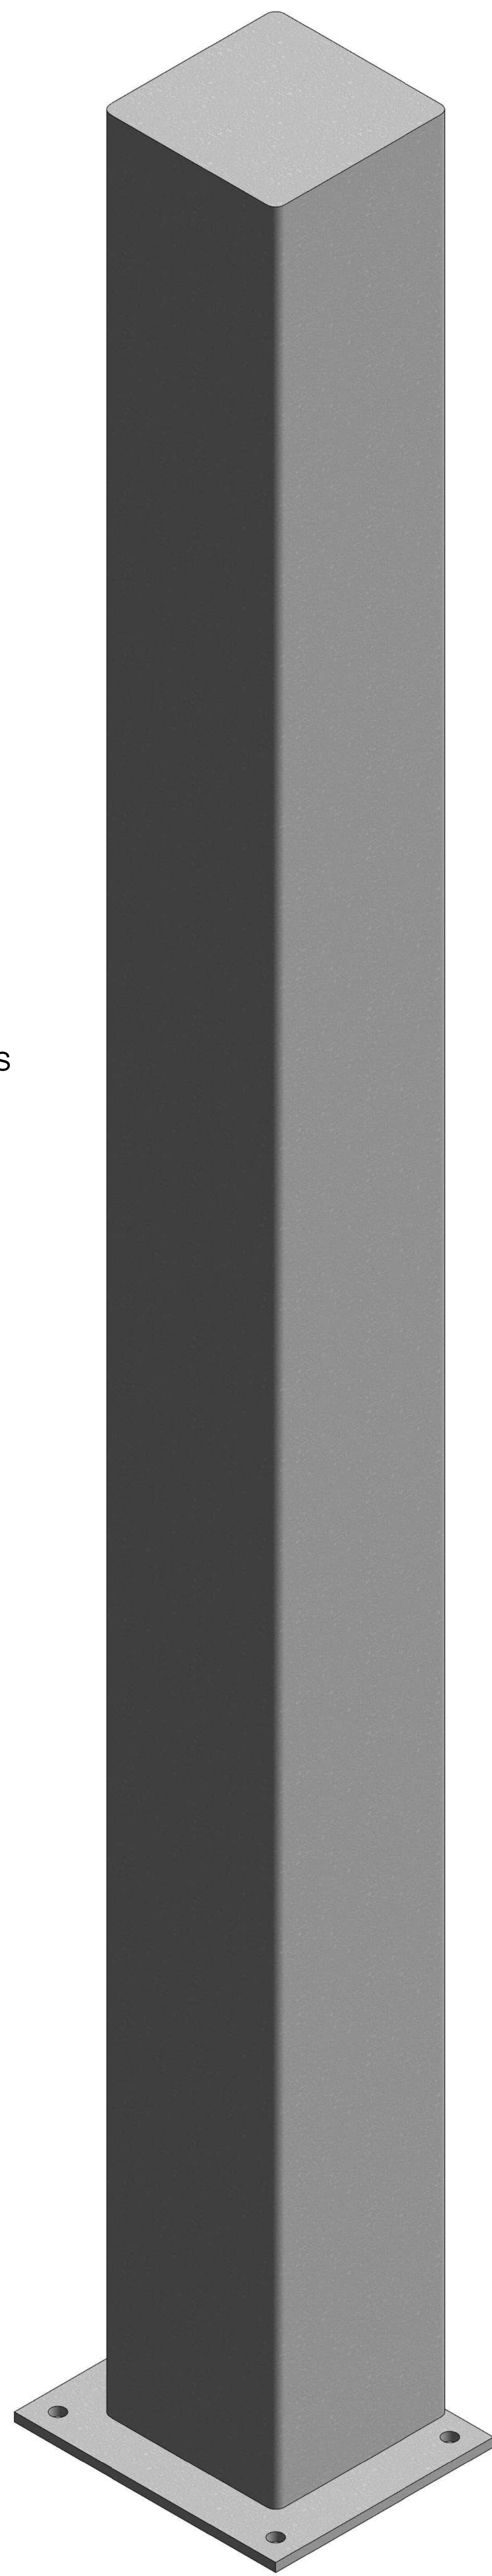

ulti
group

© Ulti Group Ltd, 2019

NOTE:

CONTACT ULTI GROUP FOR ANY
CUSTOMISATIONS AND TO DISCUSS
PROJECT SPECIFIC INFORMATION

www.ultigroup.co.nz
sales@ultigroup.co.nz
Phone: 0800 807 753
68 McLaughlins Road, Wiri, Auckland, 2104

REVISIONS

REV.	DESCRIPTION	BY	DATE
-	-	-	-

TITLE:

ULTI CONTROL POST

PROJECT CLIENT:

HILTON FOODS

ULTI PROJECT REFERENCE NO. :

30533

SHEET NO. :

1 OF 1

DATE :

NOV. 12, 2019

DRAWING NUMBER :

-

APPROVED BY :

E.COTTLE

DRAWN BY :

J.ENRIQUEZ

SCALE :

As indicated

SHT. SIZE :

A3

*All dimensions are in millimeters unless otherwise specified