


1  
-  
**SIDE ELEVATION**  
SCALE: 1:10 MTS.

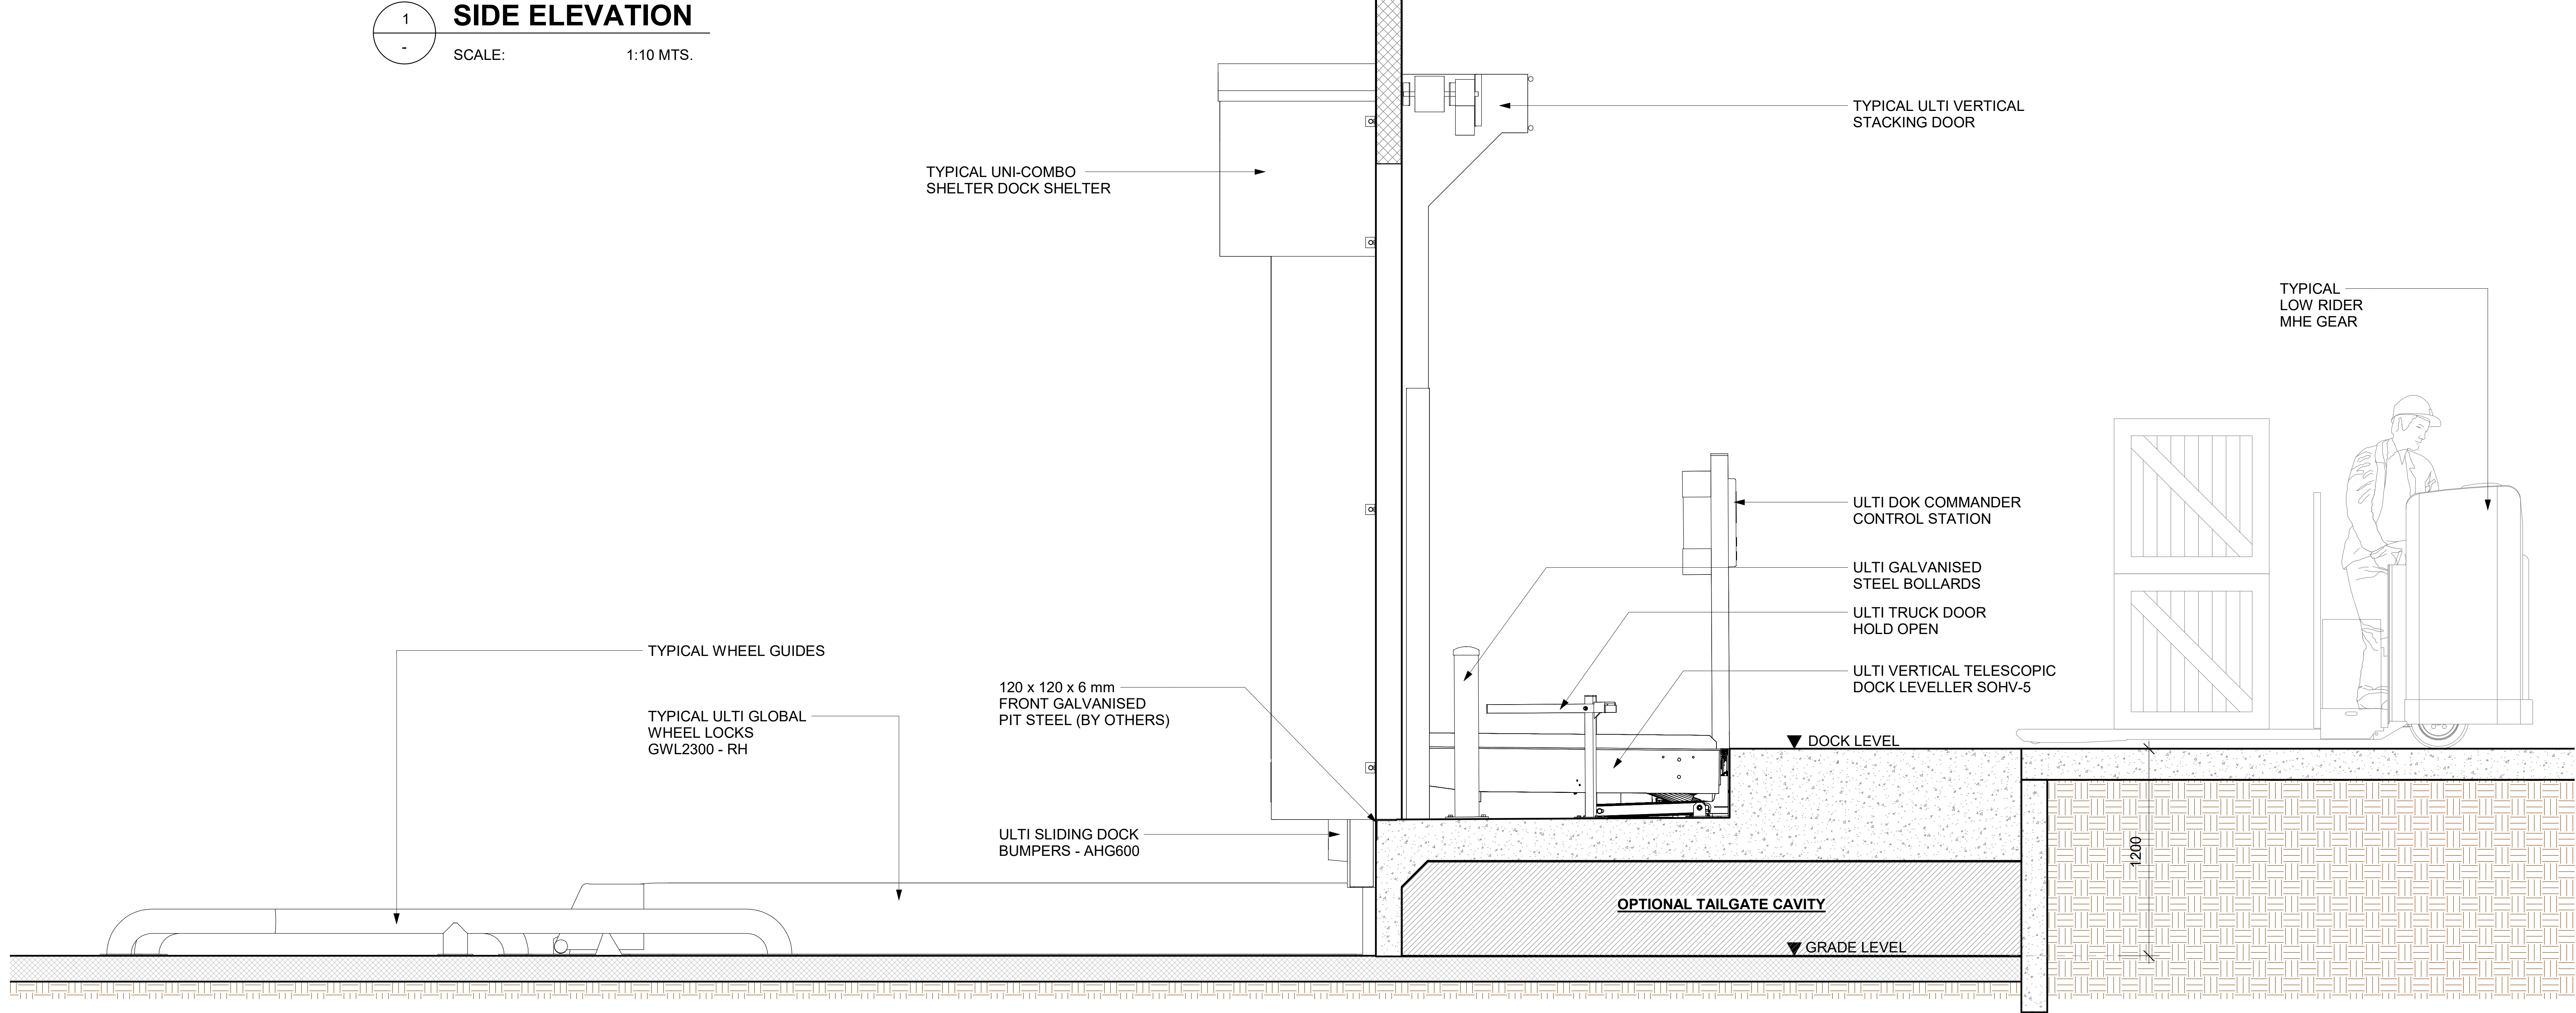

2  
-  
**RECOMMENDED EXECUTION DIAGRAM**  
SCALE: 1:15 MTS.



© Ulti Group Ltd, 2021

**NOTE:**

CONTACT ULTI GROUP FOR ANY  
CUSTOMISATIONS AND TO DISCUSS  
PROJECT SPECIFIC INFORMATION

www.ultigroup.co.nz  
hello@ultigroup.co.nz  
Phone: 0800 807 753  
105 Glover Road, Hawera, 4610

**TITLE:**

**ULTI SOHV-5 DOCK  
LEVELLER DESIGN  
LAYOUT**

**SHEET NO. :**

1 OF 1

**DATE :**

APRIL 6, 2021

**DRAWING NUMBER :**

**ULTI-SOHV5-DD-001**

**APPROVED BY :**

J.PRESTIDGE

**DRAWN BY :**

J.ENRIQUEZ

**SCALE :**

**SHT. SIZE :**

A0

\*All dimensions are in millimeters unless otherwise specified