

**NOTE:**  
CONTACT ULTI GROUP FOR ANY CUSTOMISATIONS AND TO DISCUSS PROJECT SPECIFIC INFORMATION





www.ultigroup.co.nz  
sales@ultigroup.co.nz  
Phone: 0800 807 753  
105 Glover Road, Hawera, 4610

**SPECIFICATIONS :**

- DURATHON FABRIC
- INCLUDING DURATHON CORNER PLEATS
- CURTAIN DROP: 30" (761mm)
- LH & RH CURTAIN WIDTH: 26" (660mm)

**DOCK SYSTEMS SUITABLE FOR TRUCK HEIGHTS (GROUND TO TOP OF TRAILER) :**

- SUITABLE HEIGHT 3810mm H to 4115mm H MAXIMUM
- SUITABLE FOR MINIMUM TRUCK WIDTH OF 2438mm WIDE
- SUITABLE FOR REFRIGERATED TRAILERS

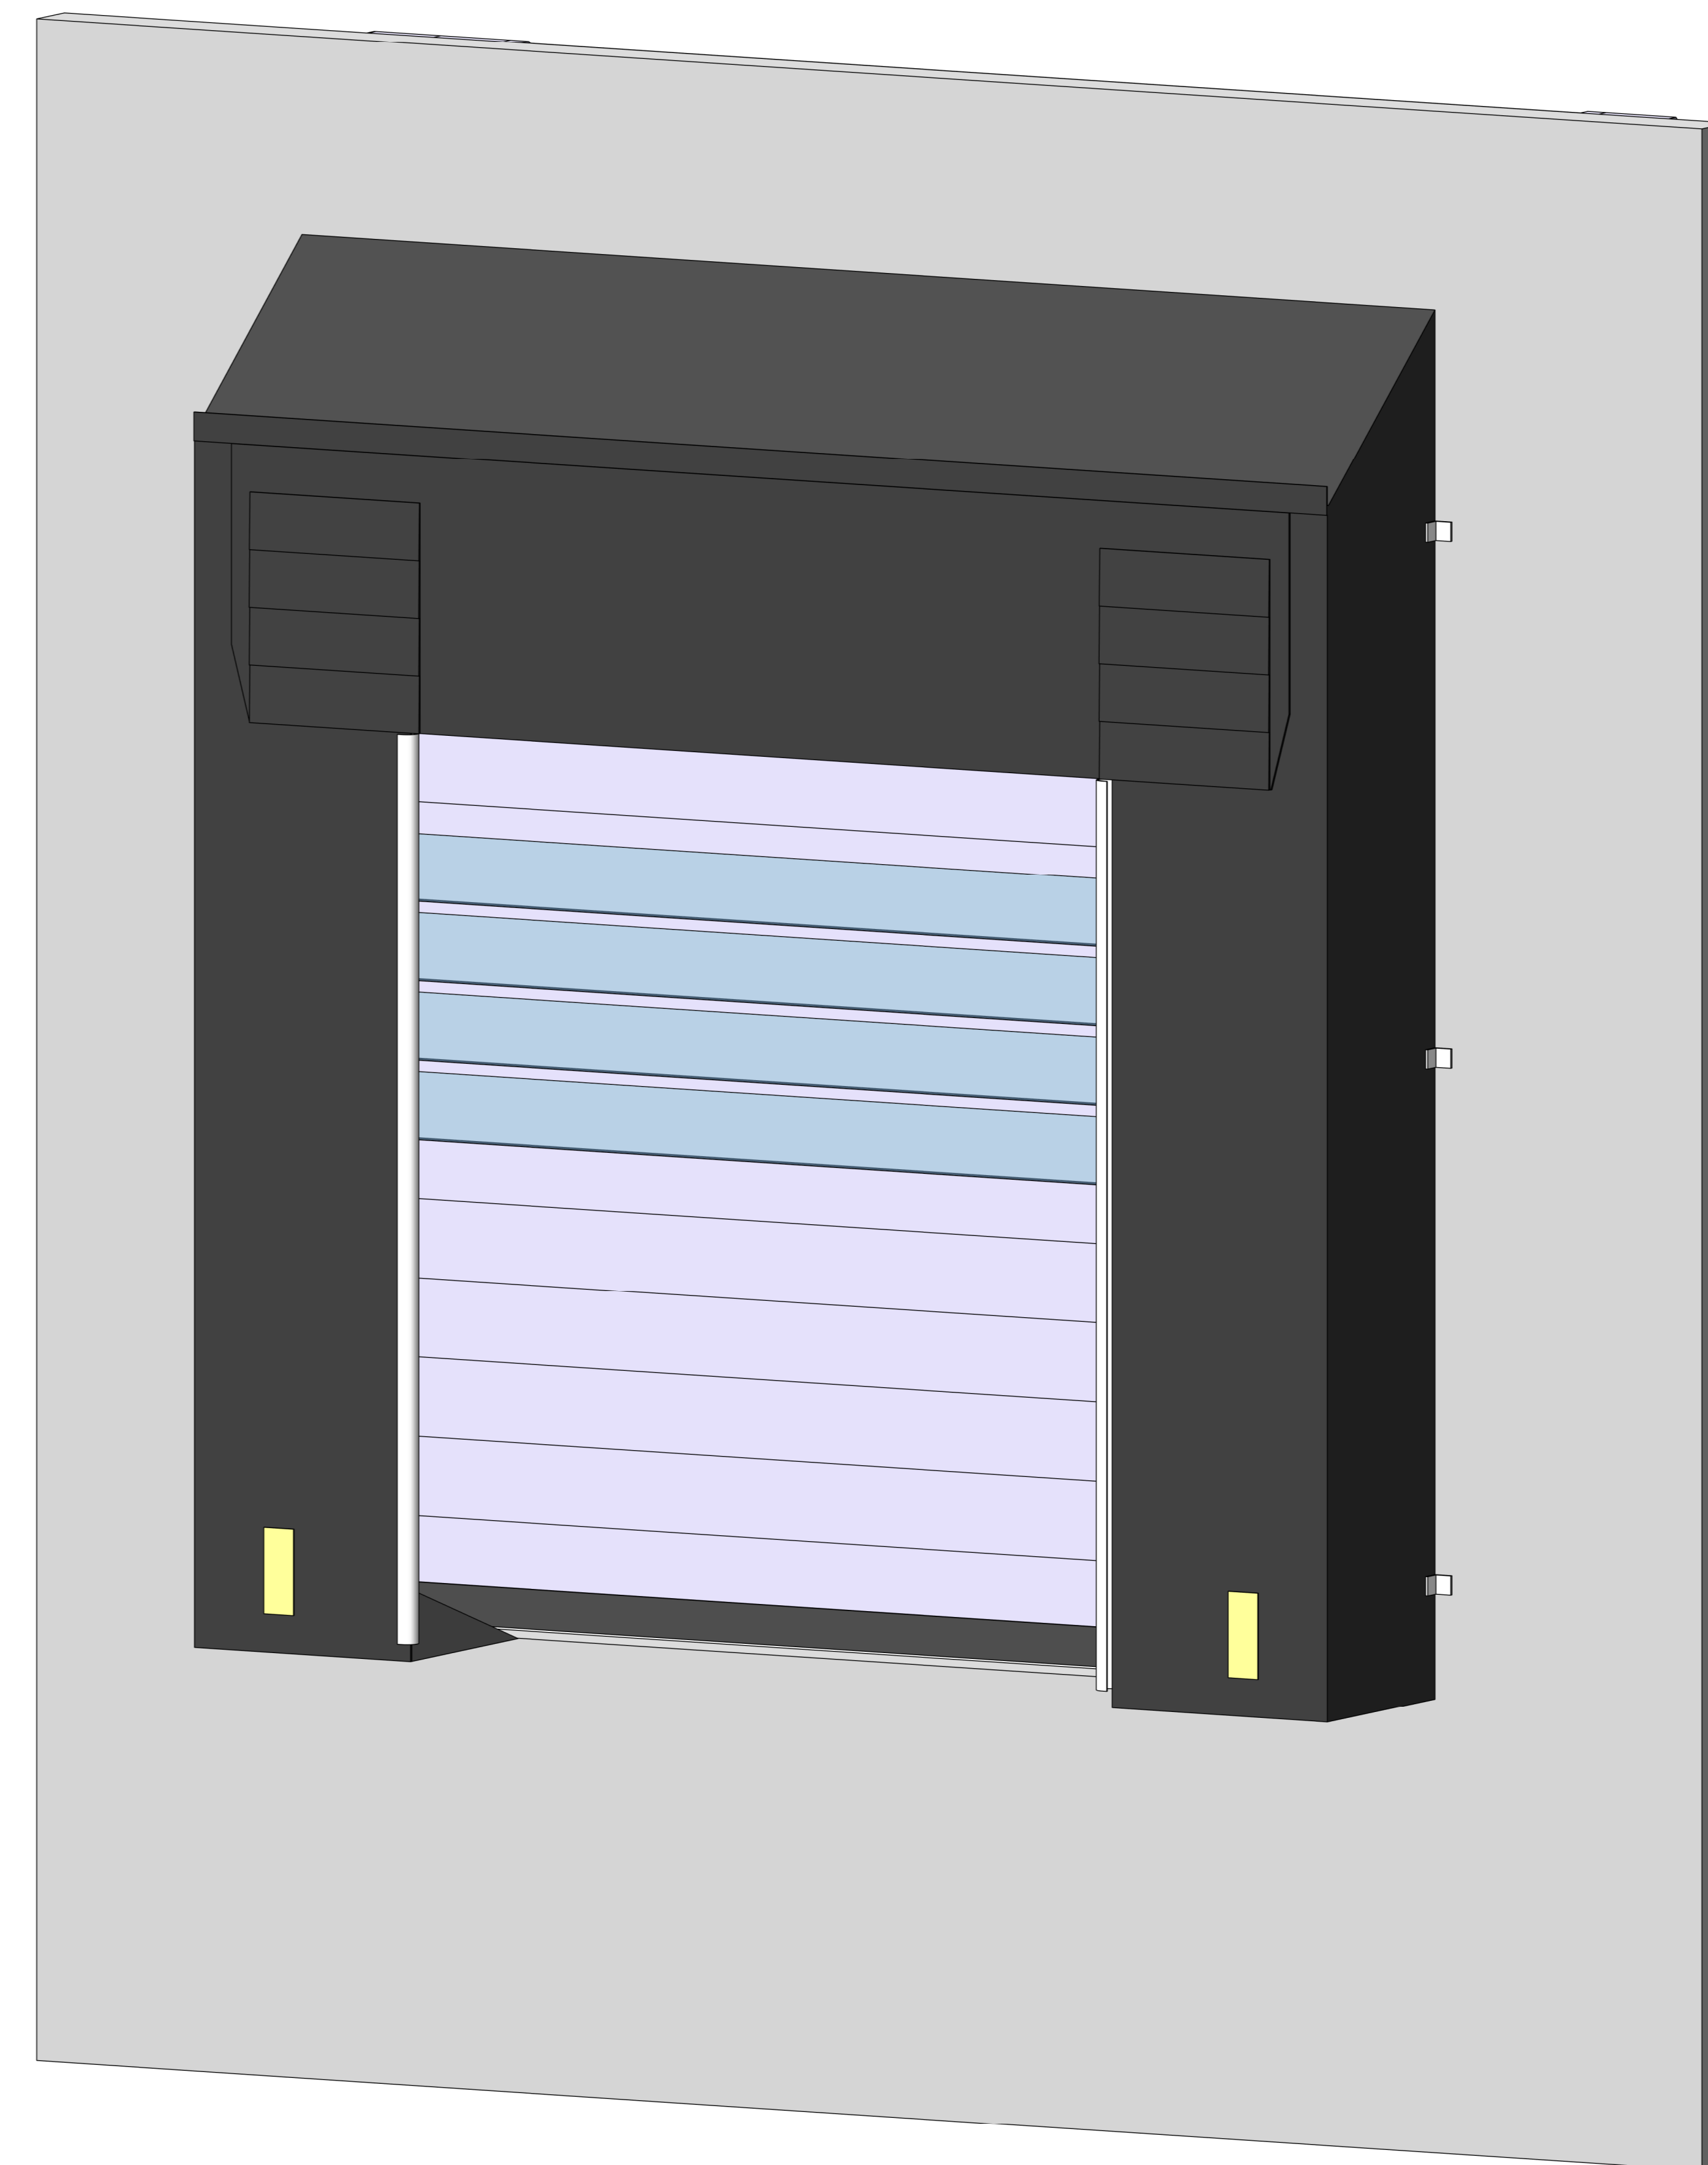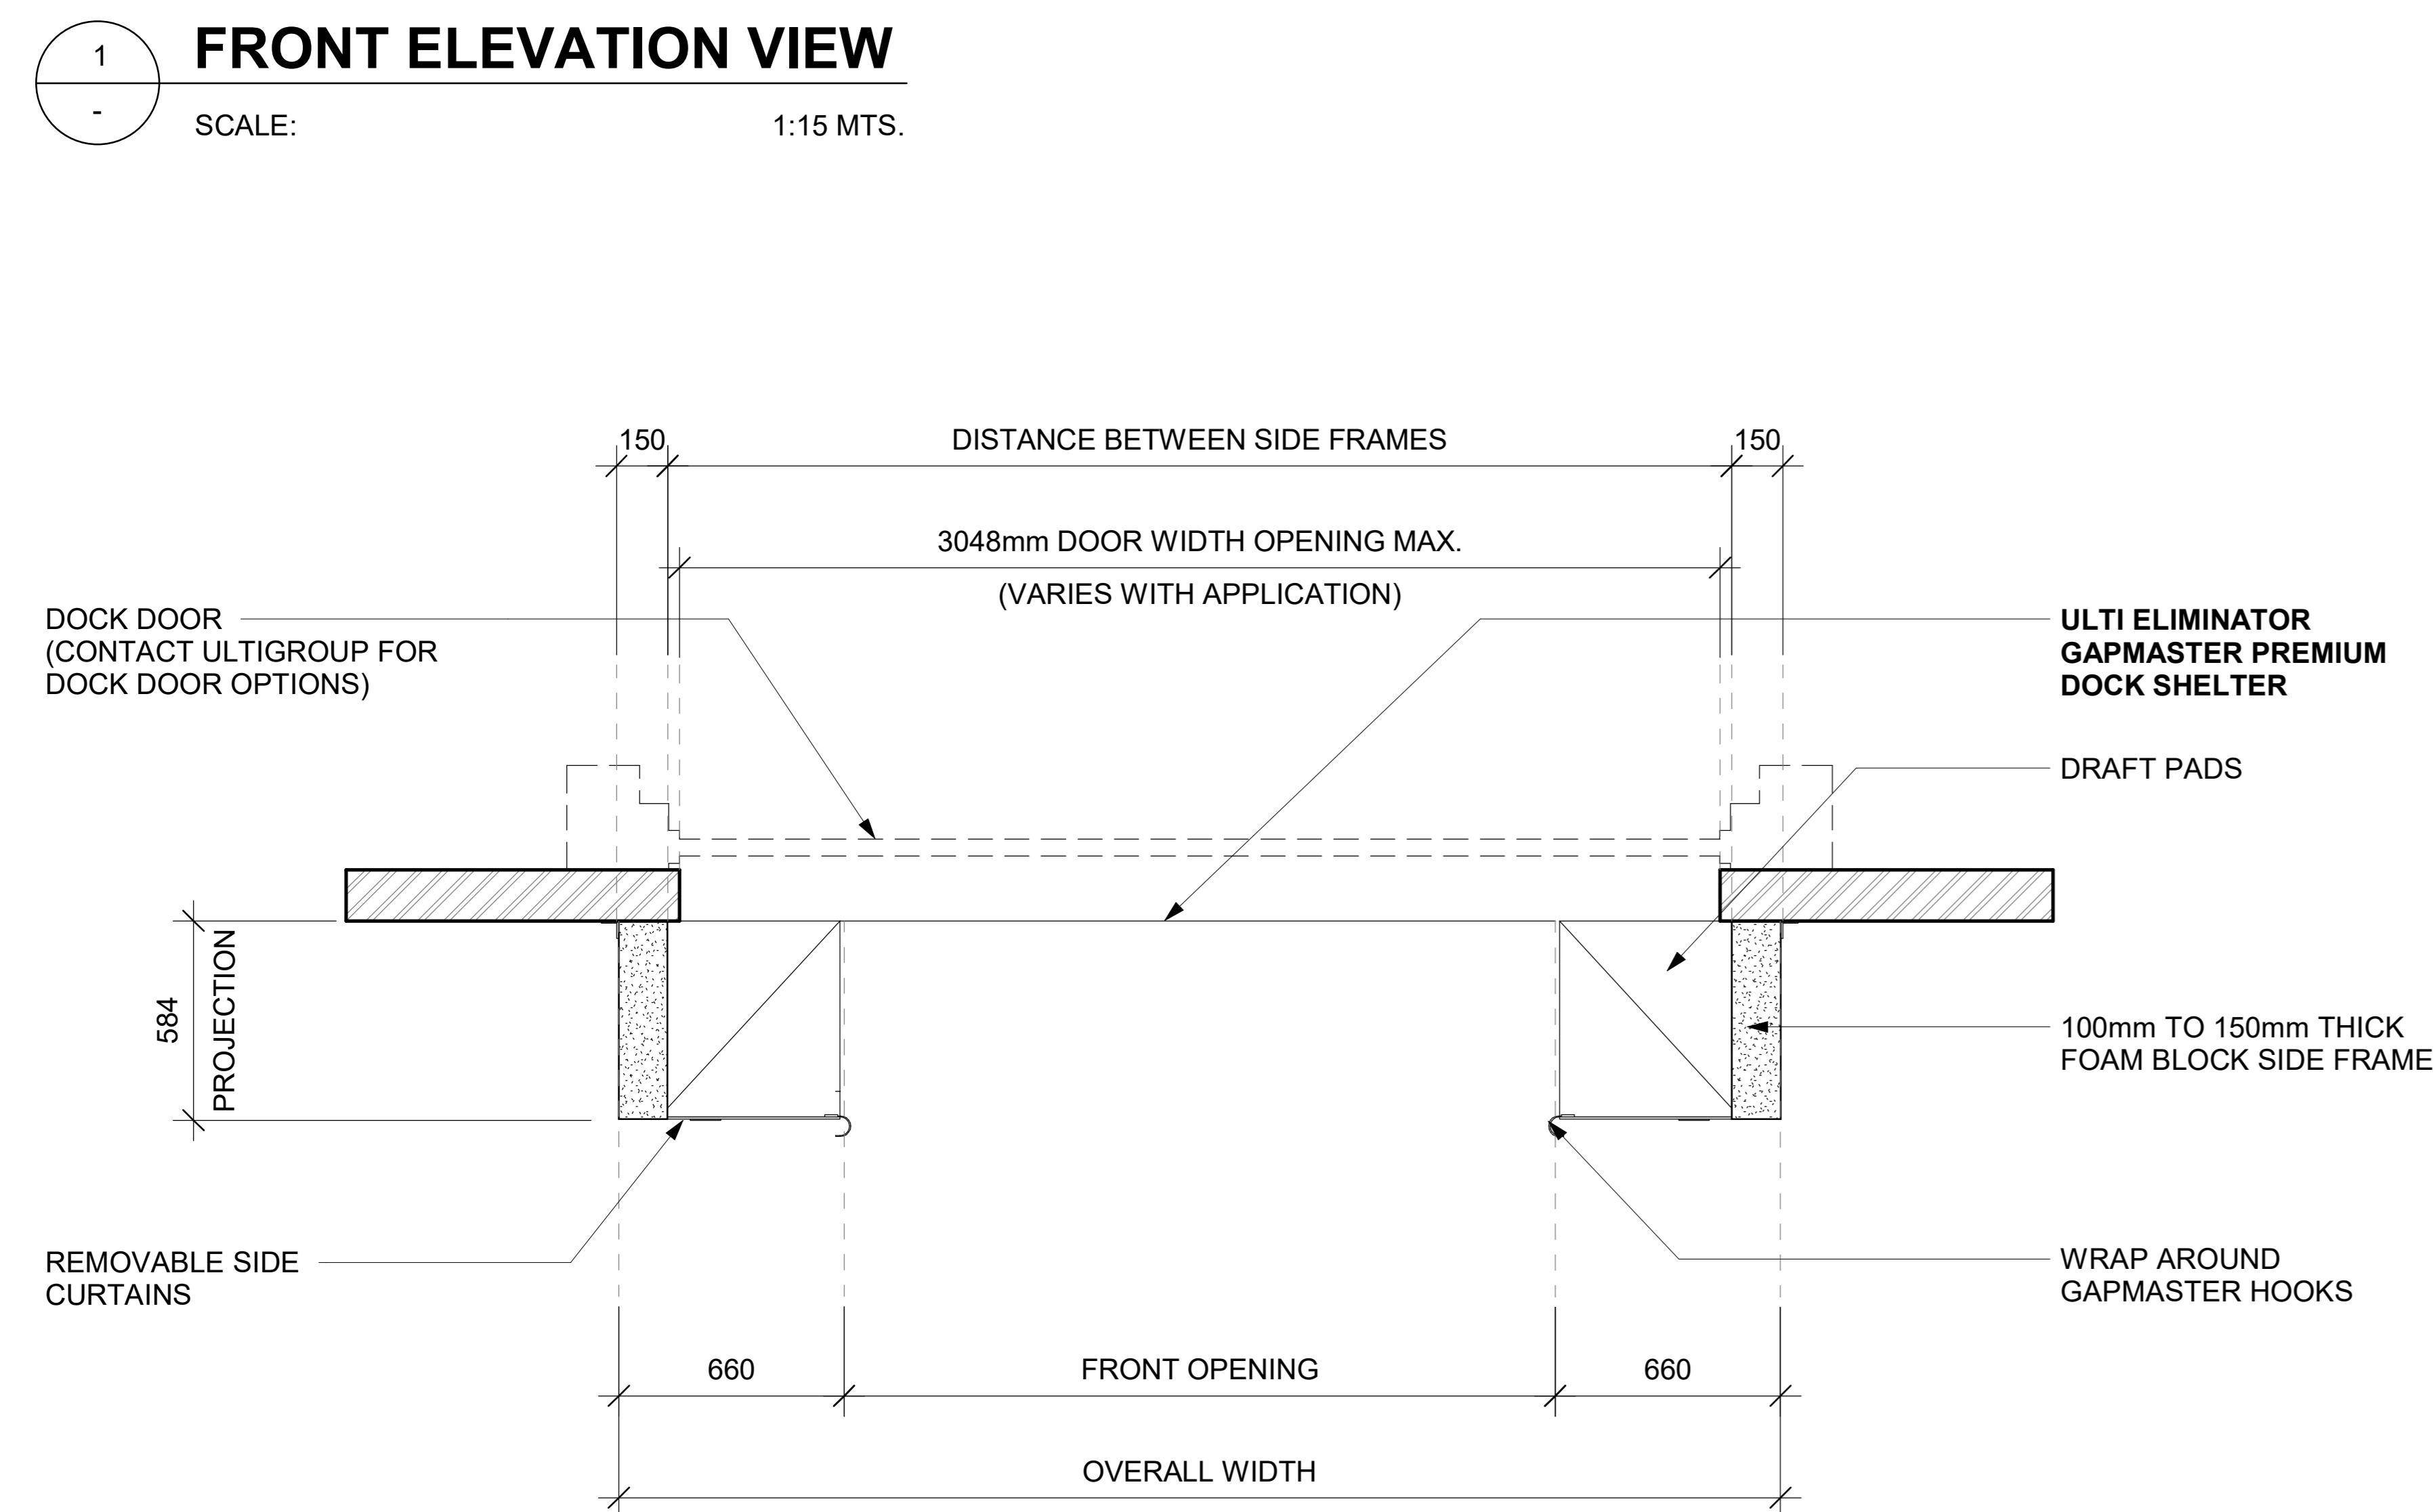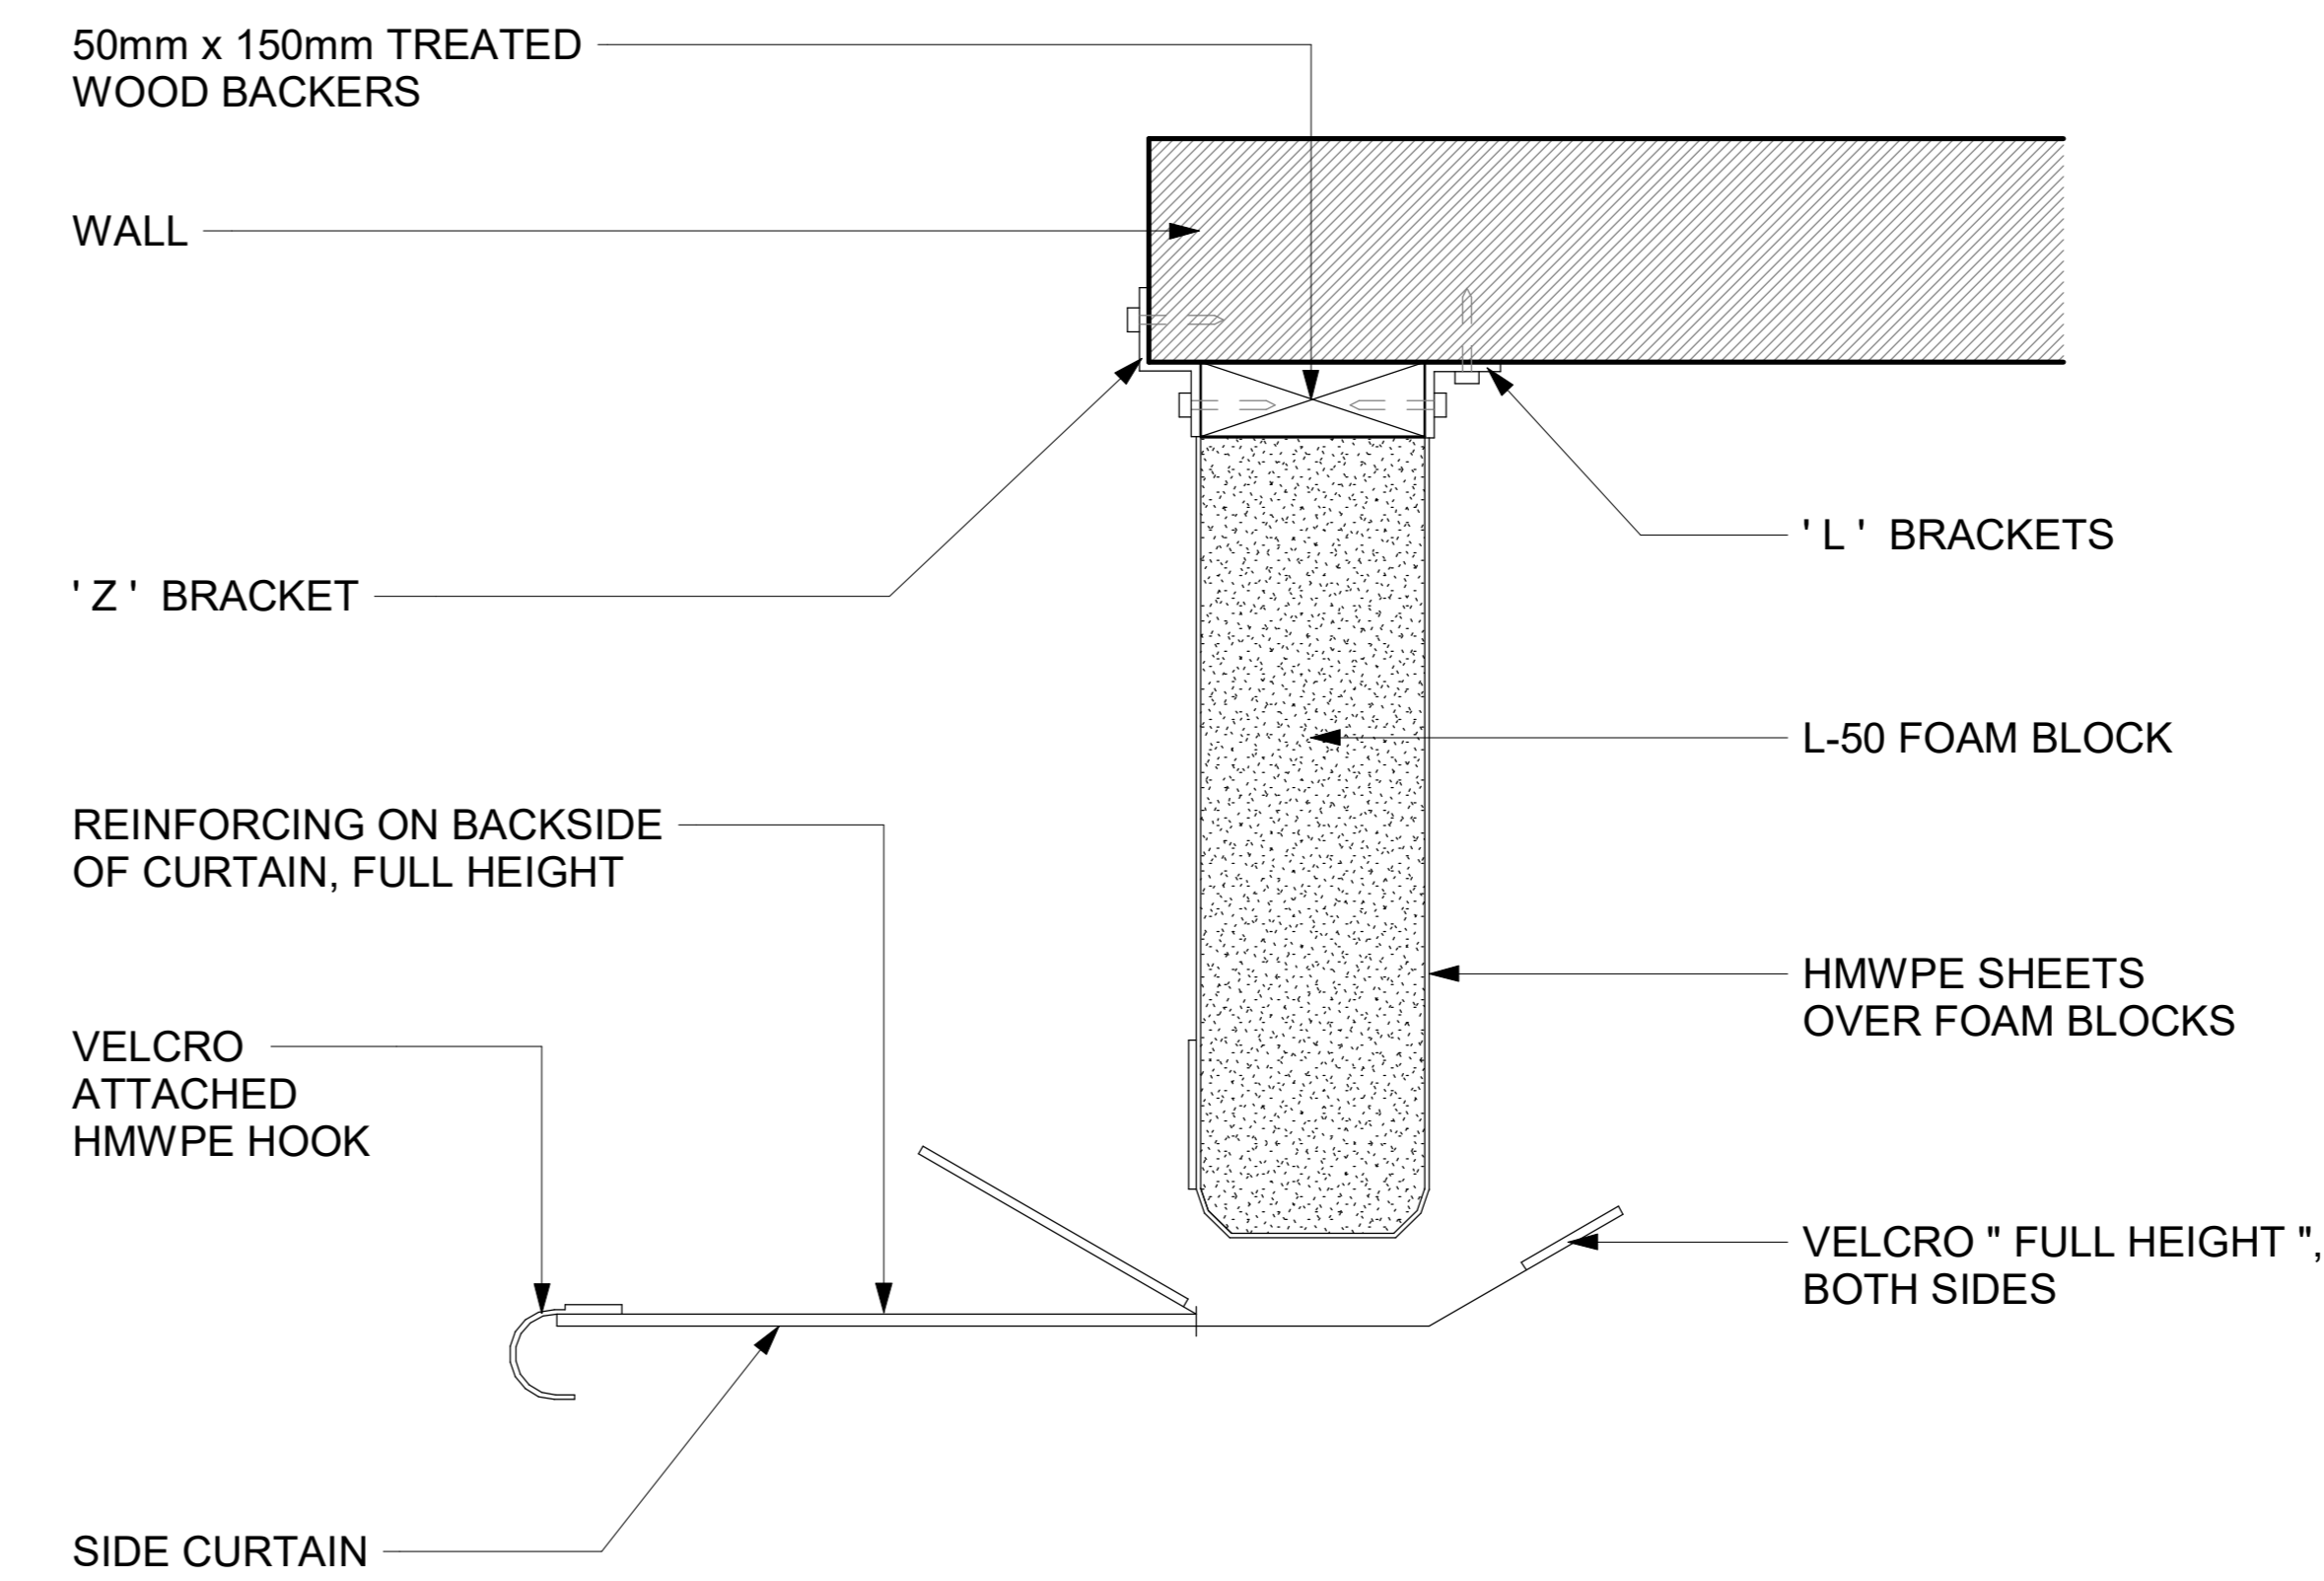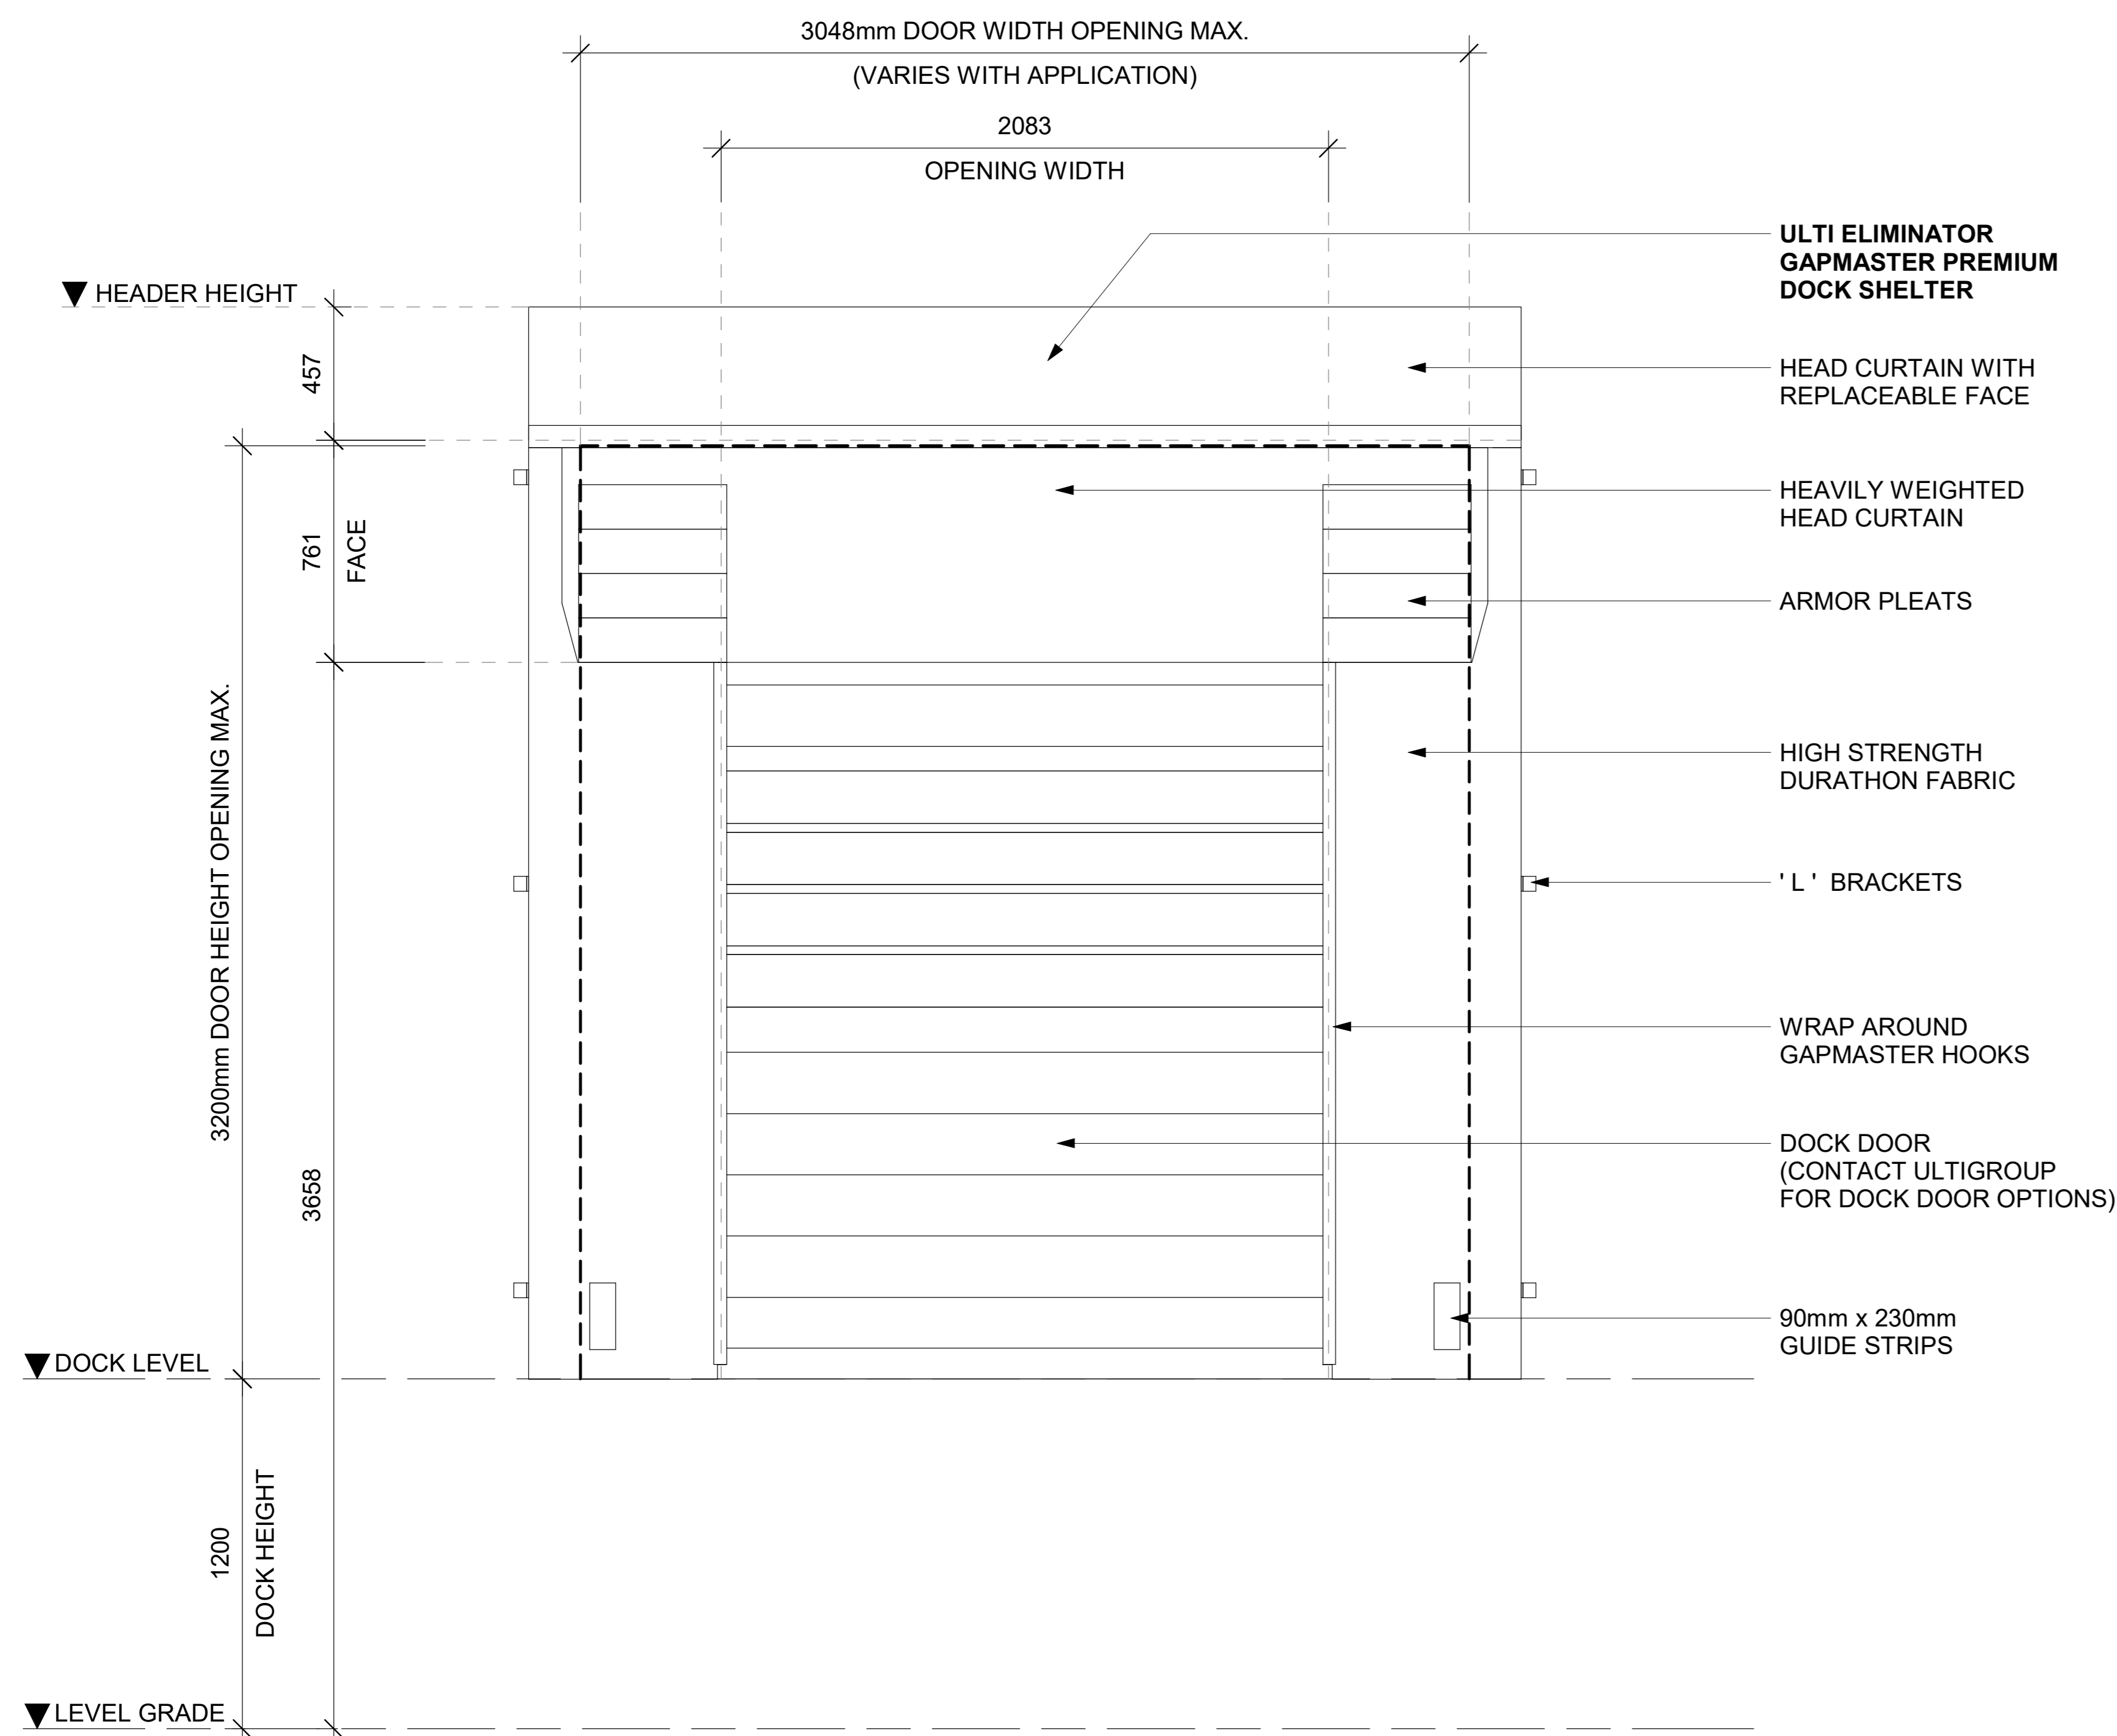

**TITLE:**  
**ULTI ELIMINATOR GAPMASTER PREMIUM DOCK SHELTER**

**SHEET NO. :** 1 OF 1  
**DATE :** FEB. 19, 2016

**DRAWING NUMBER :**  
**GAPMASTERSHELTER-001**

**APPROVED BY :** J.PRESTIDGE  
**DRAWN BY :** J.ENRIQUEZ  
**SCALE :** As indicated **SHT. SIZE :** A0

\*All dimensions are in millimeters unless otherwise specified