



**NOTE:**

CONTACT ULTI GROUP FOR ANY CUSTOMISATIONS AND TO DISCUSS PROJECT SPECIFIC INFORMATION

www.ultigroup.co.nz  
hello@ultigroup.co.nz  
Phone: 0800 807 753  
105 Glover Road, Hawera, 4610


**NOTES:**

- 3 PIECE CONSTRUCTION
- BOLTED TOP PLATE CONNECTIONS
- INCLUDES GALVANISED FIXING BOLTS FOR TOP MEMBER CONNECTIONS
- POWDER COATED / TOP COATED IN SAFETY YELLOW
- PACKAGE ON PALLET FOR EASY TRANSPORTATION

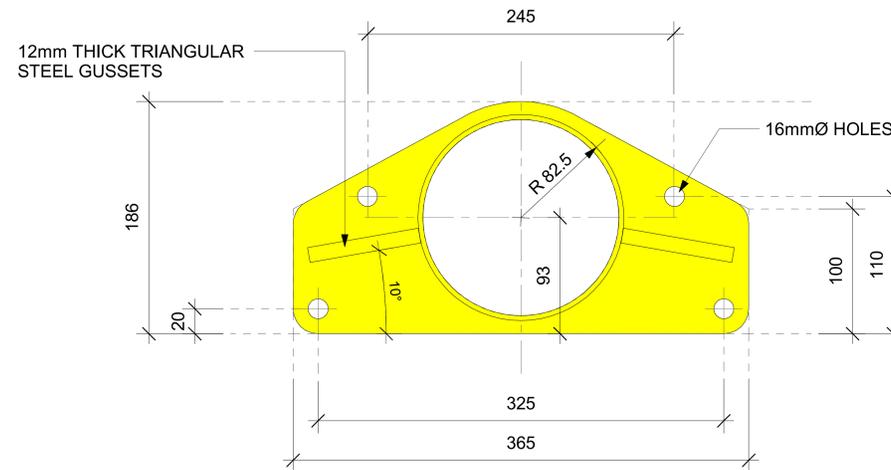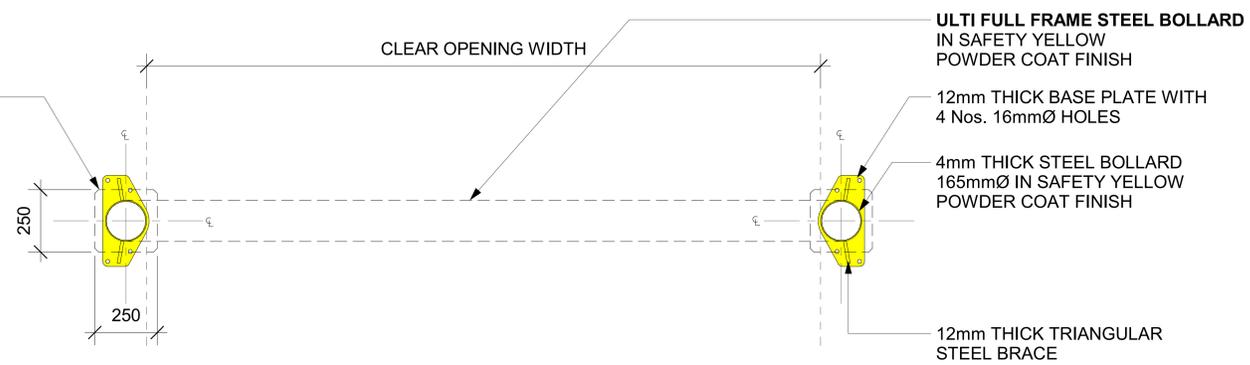



**BOLLARD BASE PLATE BLOW-UP DETAIL PLAN**

SCALE: 1:2 MTS.

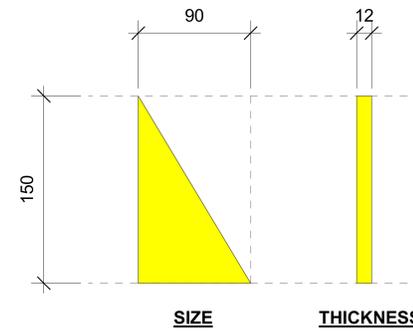

**GUSSET PLATE BLOW-UP DETAIL**

SCALE: 1:2 MTS.

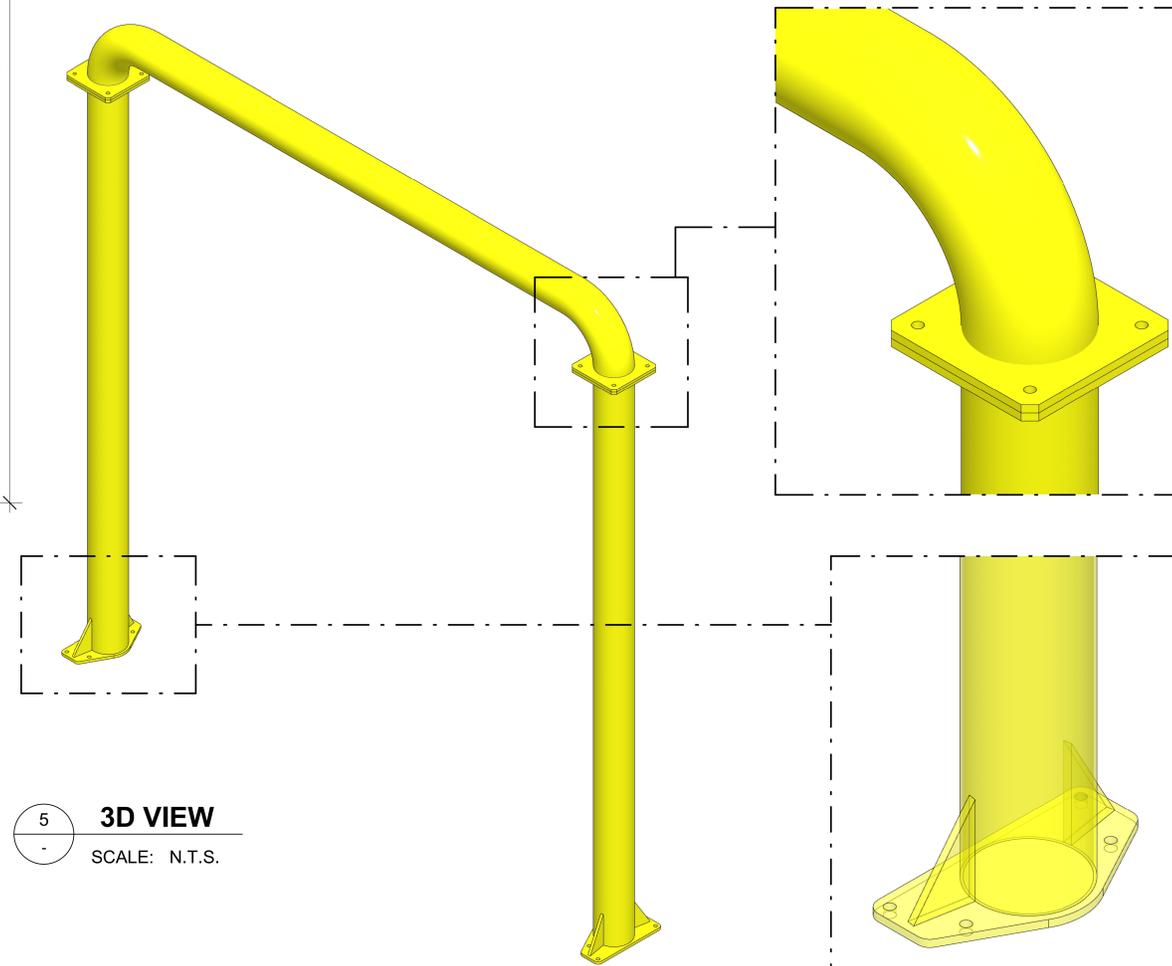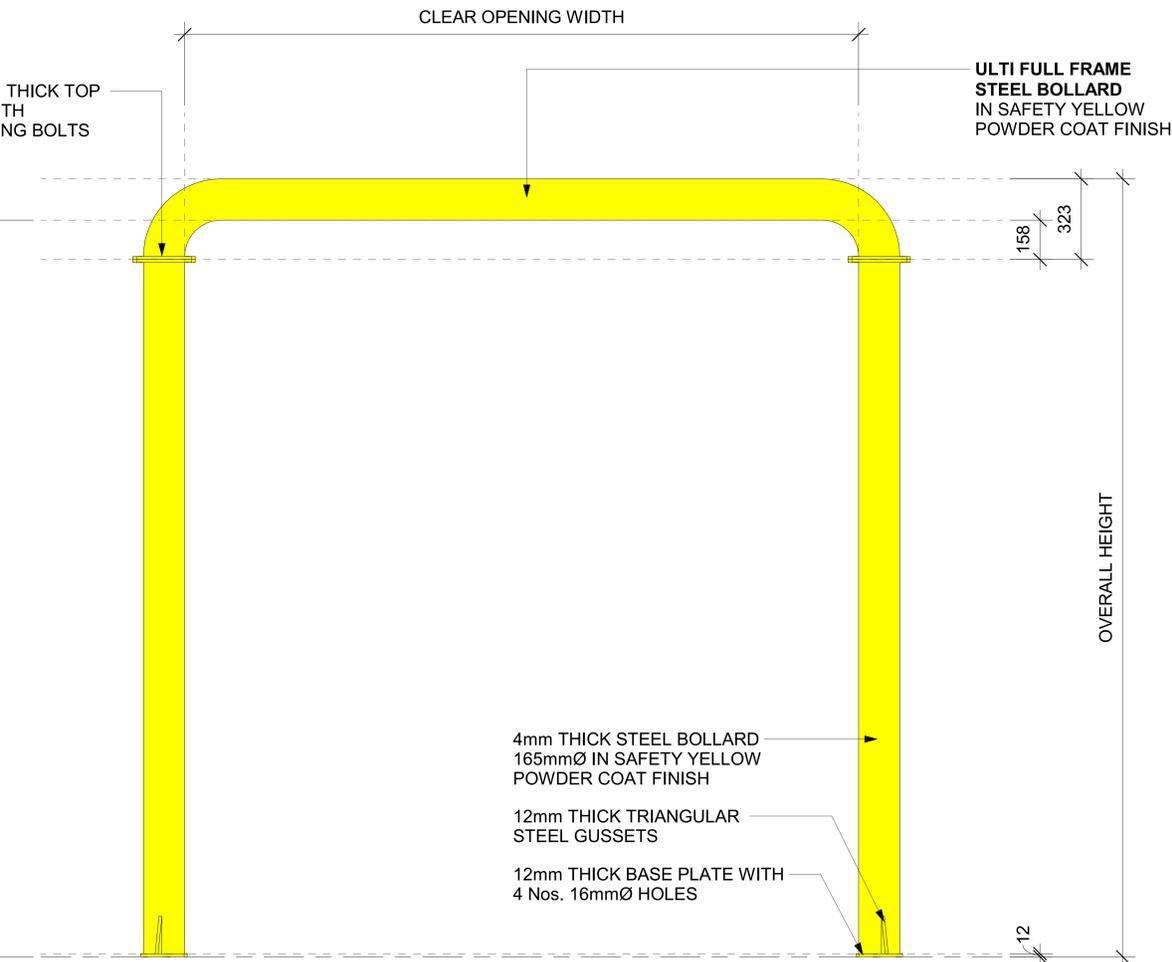

**3D VIEW**

SCALE: N.T.S.

**TITLE:**

**ULTI FULL FRAME STEEL BOLLARD**

SHEET NO. :

1 OF 1

DATE :

DEC. 20, 2021

DRAWING NUMBER :

BOLLARD-FULLFRAME-001

APPROVED BY :

J.PRESTIDGE

DRAWN BY :

J.ENRIQUEZ

SCALE :

As indicated

SHT. SIZE :

A0

\*All dimensions are in millimeters unless otherwise specified