



NOTE:

CONTACT ULTI GROUP FOR ANY CUSTOMISATIONS AND TO DISCUSS PROJECT SPECIFIC INFORMATION

www.ultigroup.co.nz
 sales@ultigroup.co.nz
 Phone: 0800 807 753
 68 McLaughlins Road, Wiri, Auckland, 2104

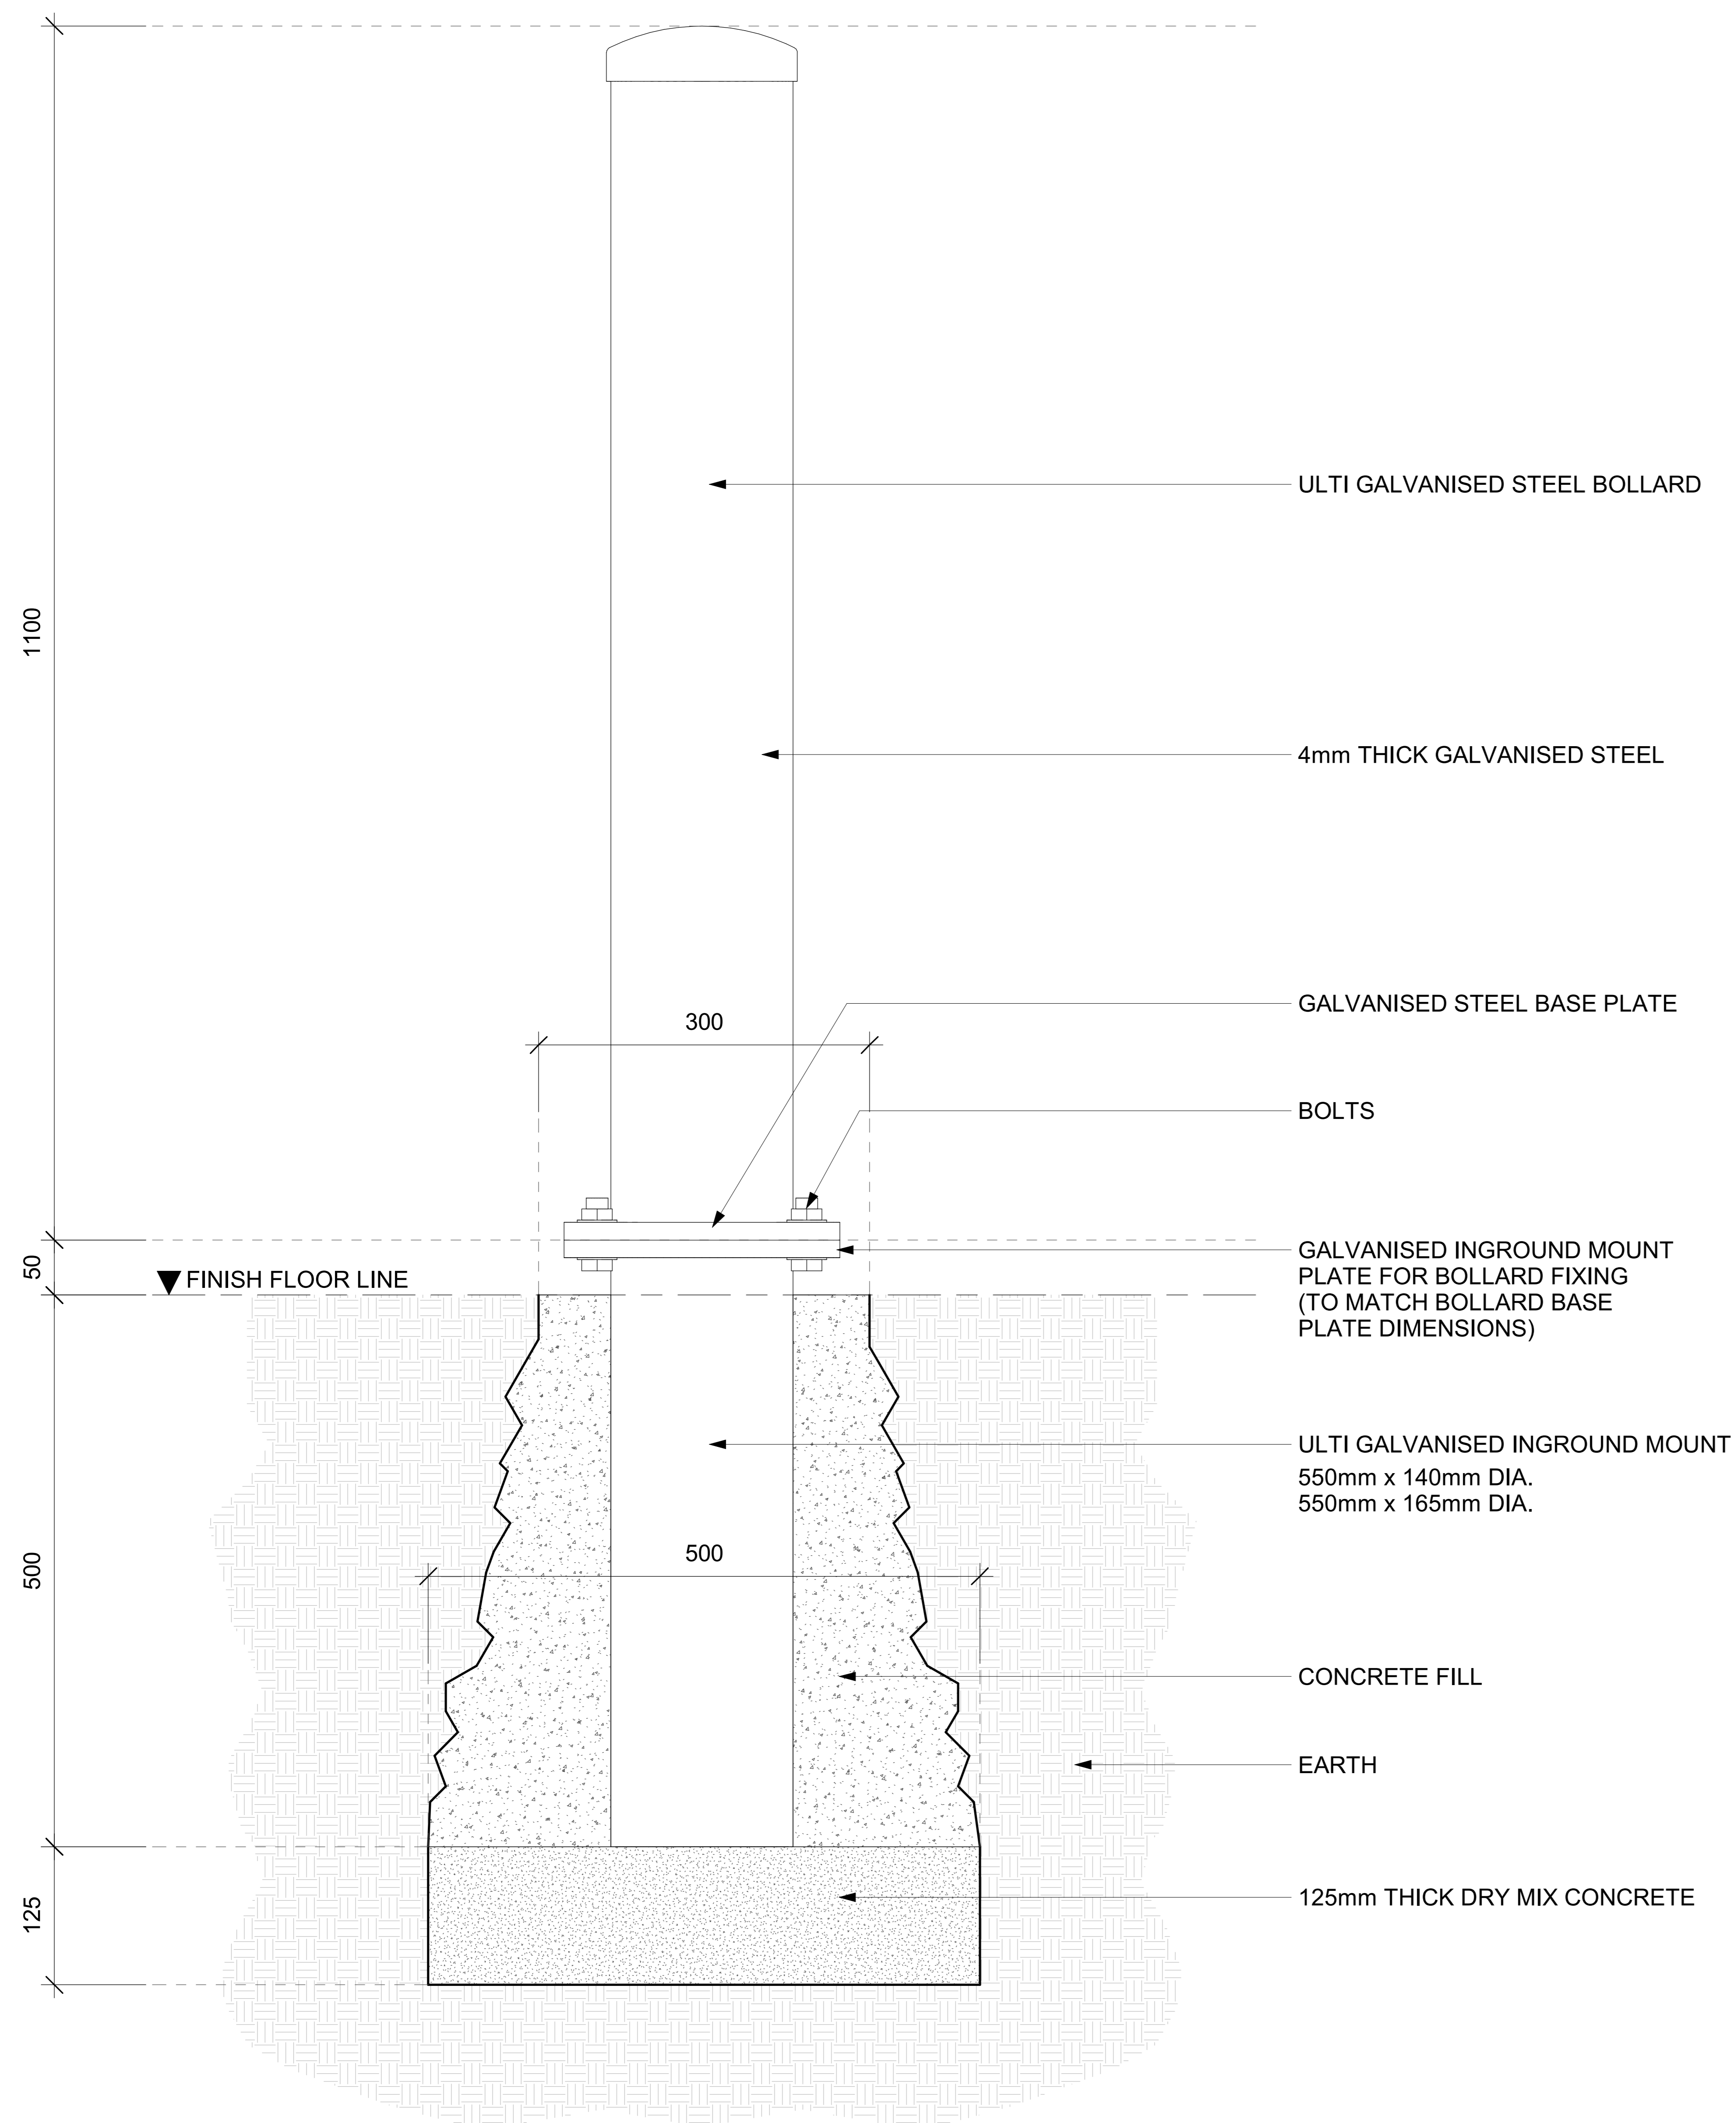

1 ELEVATION DETAIL VIEW
 SCALE: 1:3 MTS.

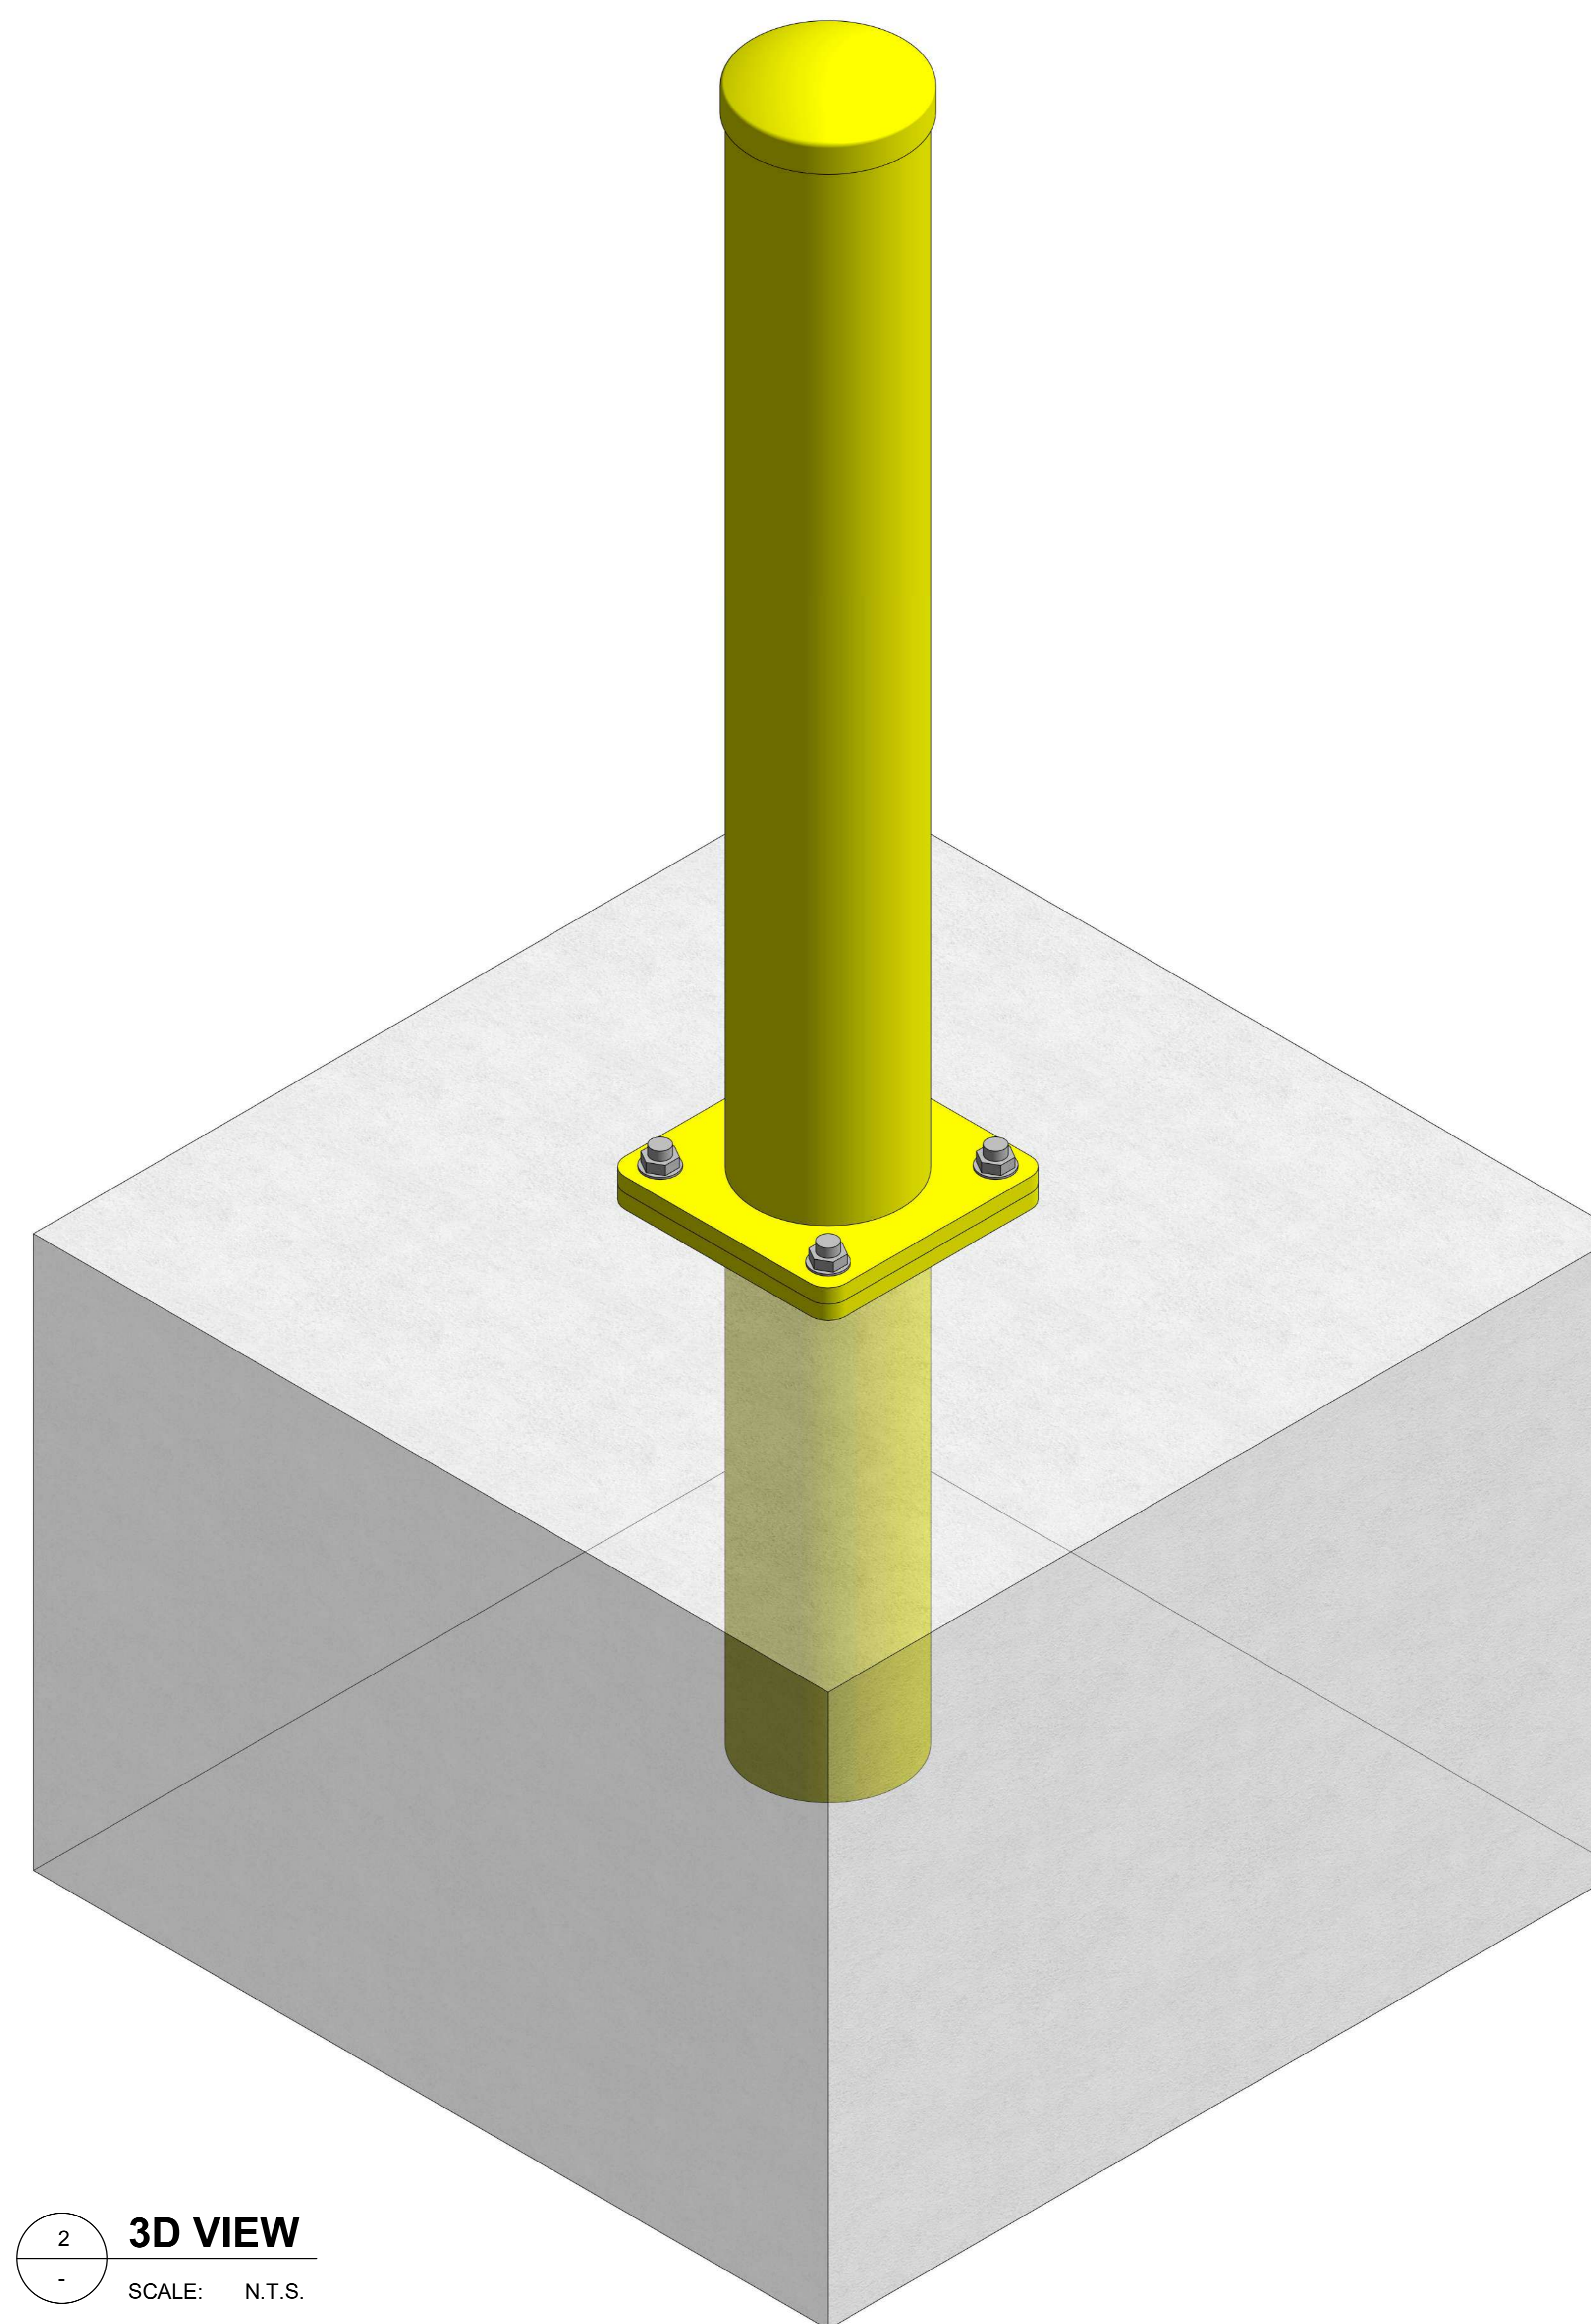

2 3D VIEW
 SCALE: N.T.S.

REVISIONS			
REV.	DESCRIPTION	BY	DATE
-	-	-	-

TITLE: ULTI INGROUND MOUNT FOR BOLLARD DETAIL	
PROJECT CLIENT: -	
ULTI PROJECT REFERENCE NO. : -	
SHEET NO. : 1 OF 1	DATE : NOV. 19, 2019

DRAWING NUMBER : -	
APPROVED BY :	A.SUCKLING
DRAWN BY :	J.ENRIQUEZ
SCALE :	As indicated
SHT. SIZE :	A0
*All dimensions are in millimeters unless otherwise specified	