


NOTE:

CONTACT ULTI GROUP FOR ANY
CUSTOMISATIONS AND TO DISCUSS
PROJECT SPECIFIC INFORMATION

www.ultigroup.co.nz
hello@ultigroup.co.nz
Phone: 0800 807 753
105 Glover Road, Hawera, 4610

*** NOTE :**

TO BE READ IN CONJUNCTION
WITH ULTI PRODUCT SPEC
SHEET AND FULL SHOP
DRAWING TO ESTABLISH ALL
CLEARANCES ETC.

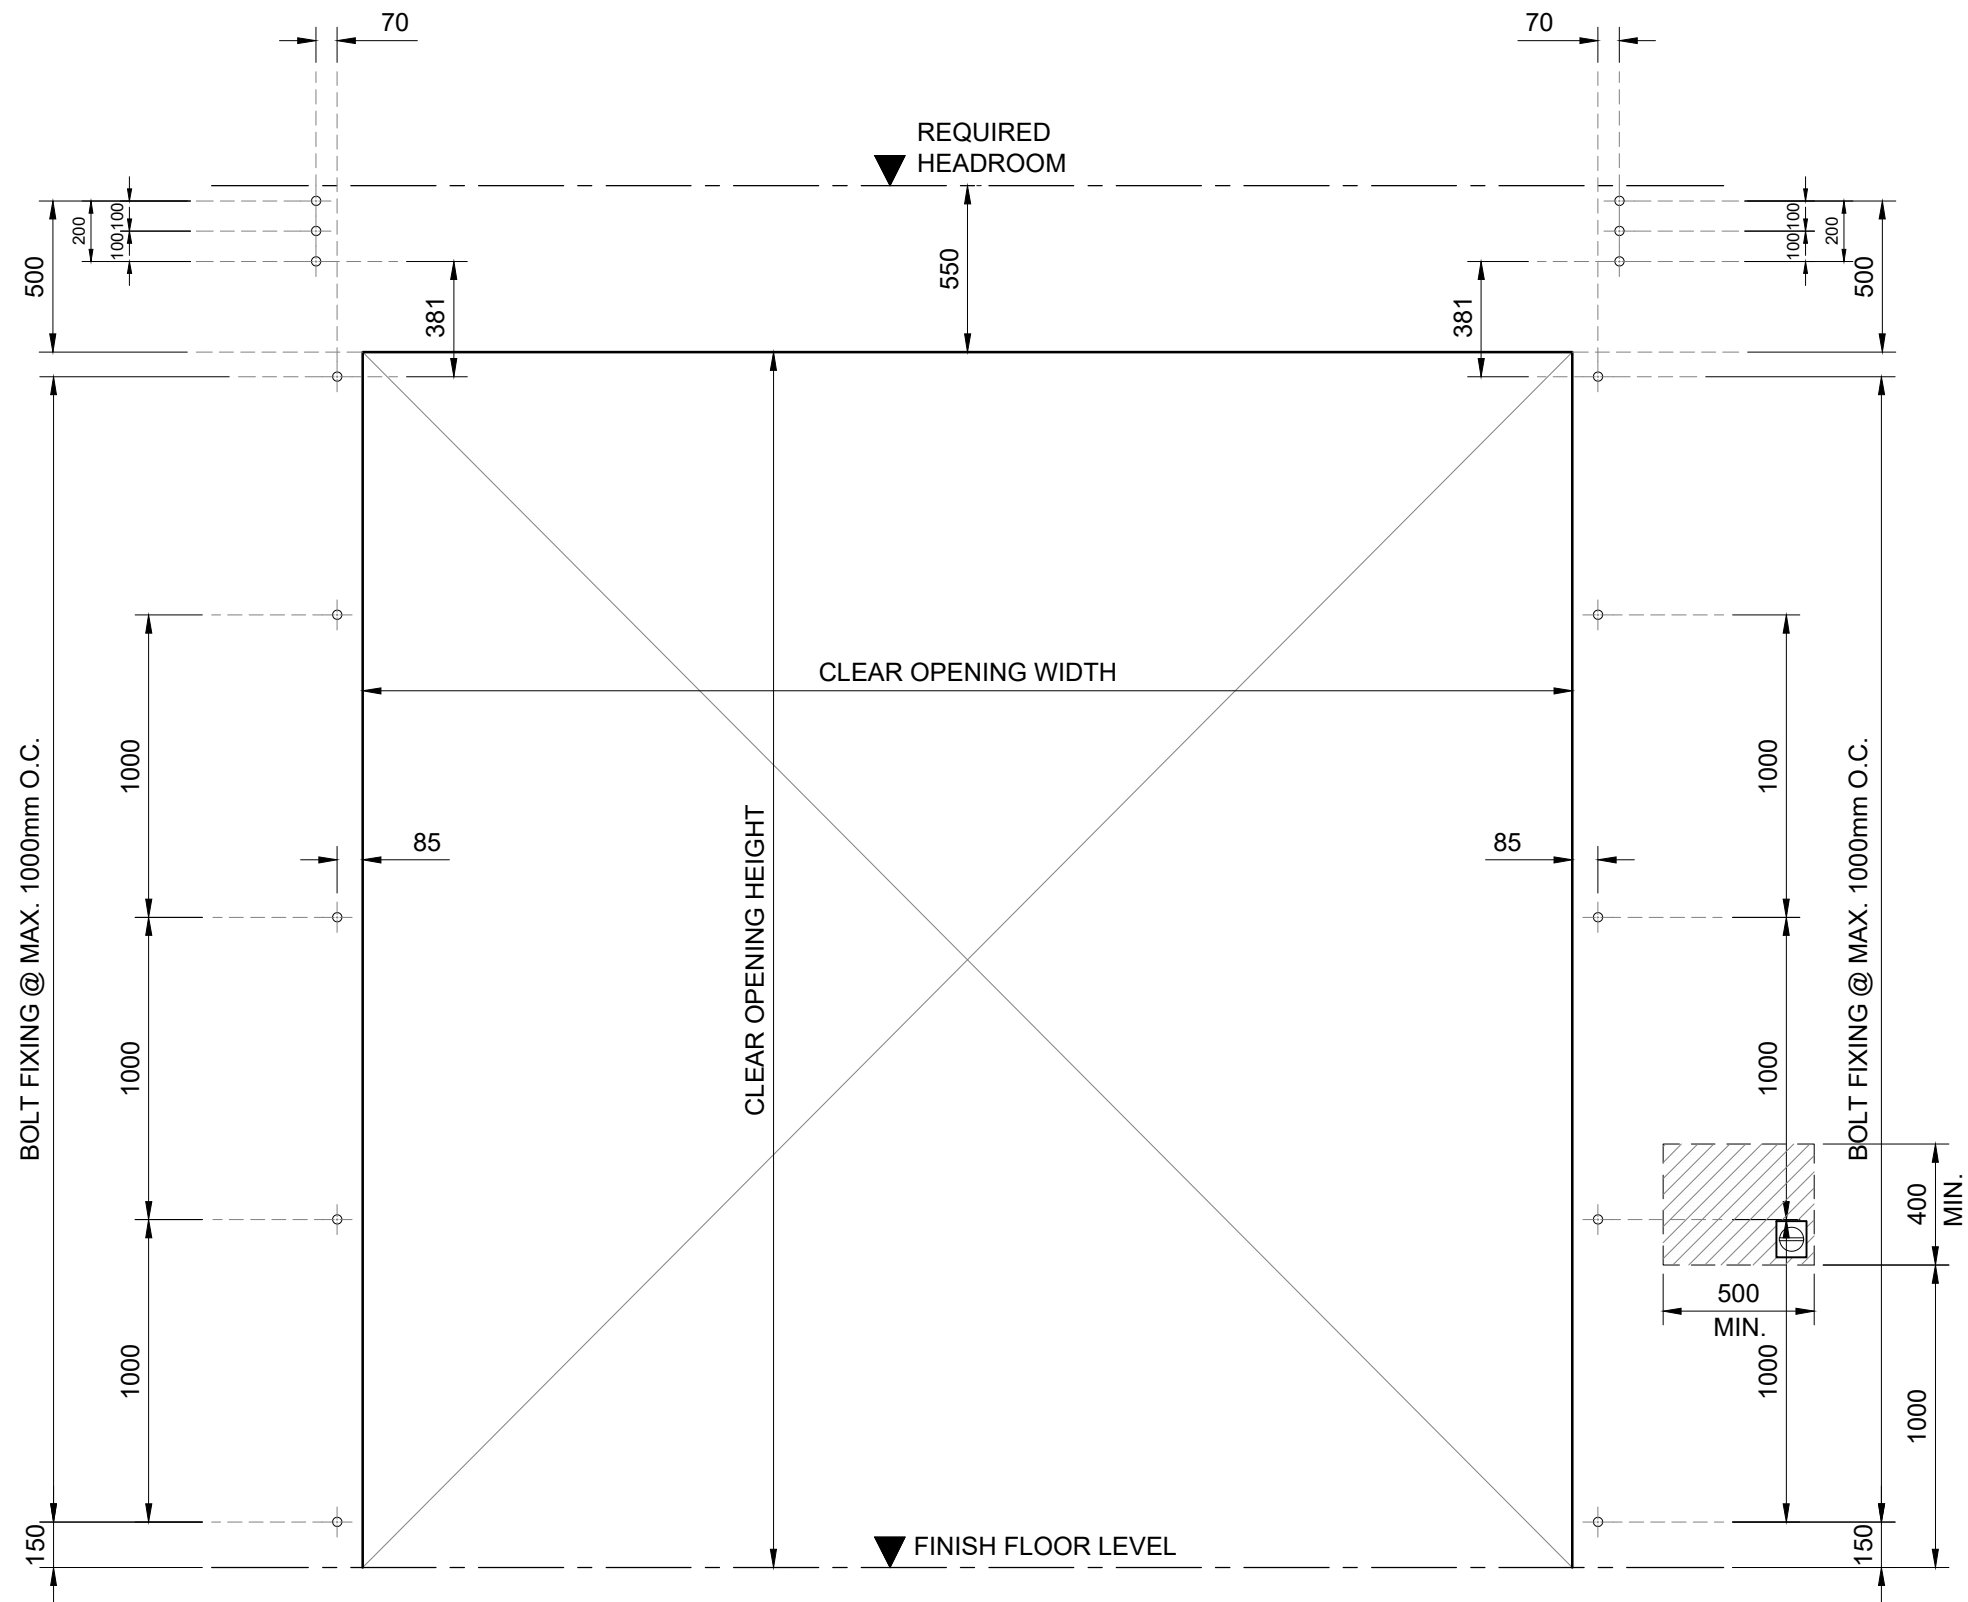

1

BOLT LAYOUT FIXING ELEVATION VIEW

SCALE :

1:40 M.

TITLE :

**UTLI ROLL DOOR
BOLT LAYOUT
FIXING DETAIL**

SHEET NO. :

1 OF 1

DATE :

SEPT. 24, 2020

DRAWING NUMBER :

-

APPROVED BY :

J.PRESTIDGE

DRAWN BY :

J.ENRIQUEZ

SCALE :

As indicated

SHT. SIZE :

A3

*All dimensions are in millimeters unless otherwise specified