



TYPICAL FIXING —
DETAIL MIN. 200 mm
SOLID FIX WIDTH

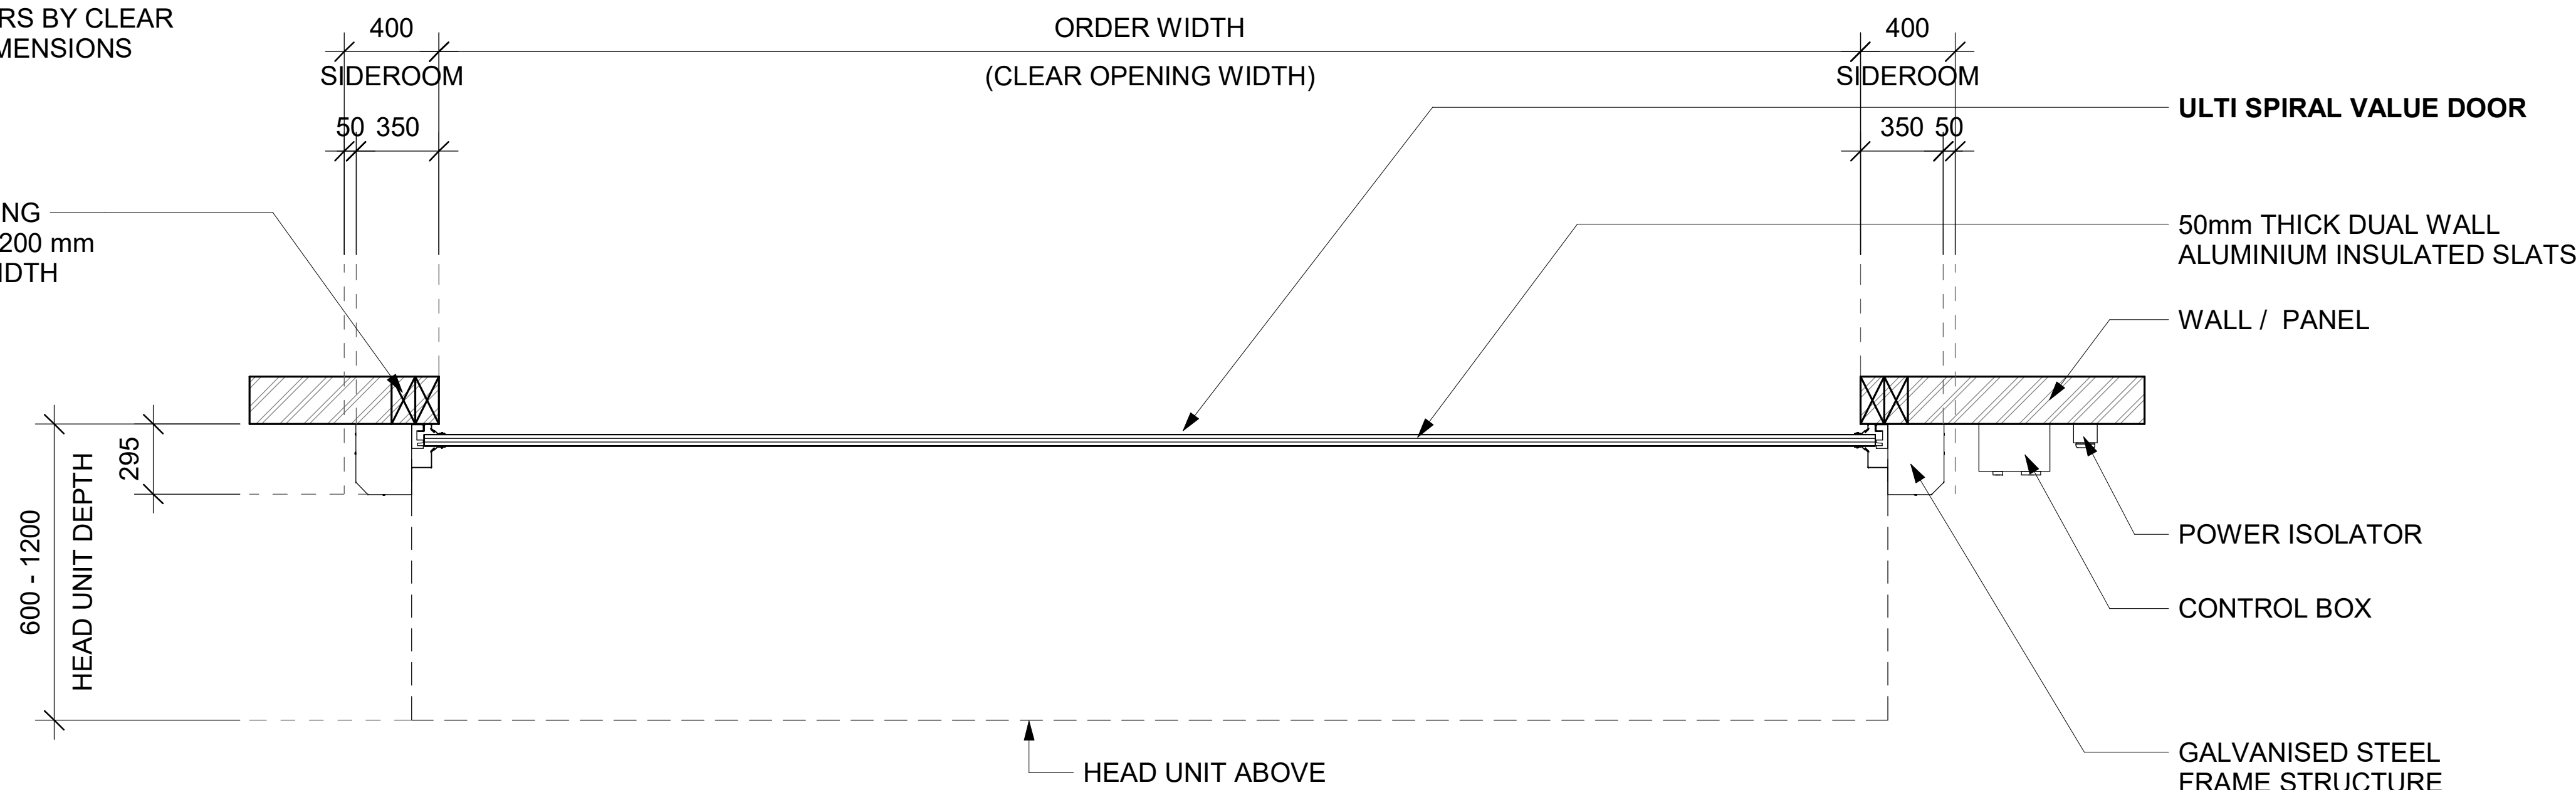


SCALE: 1:20 MTS.

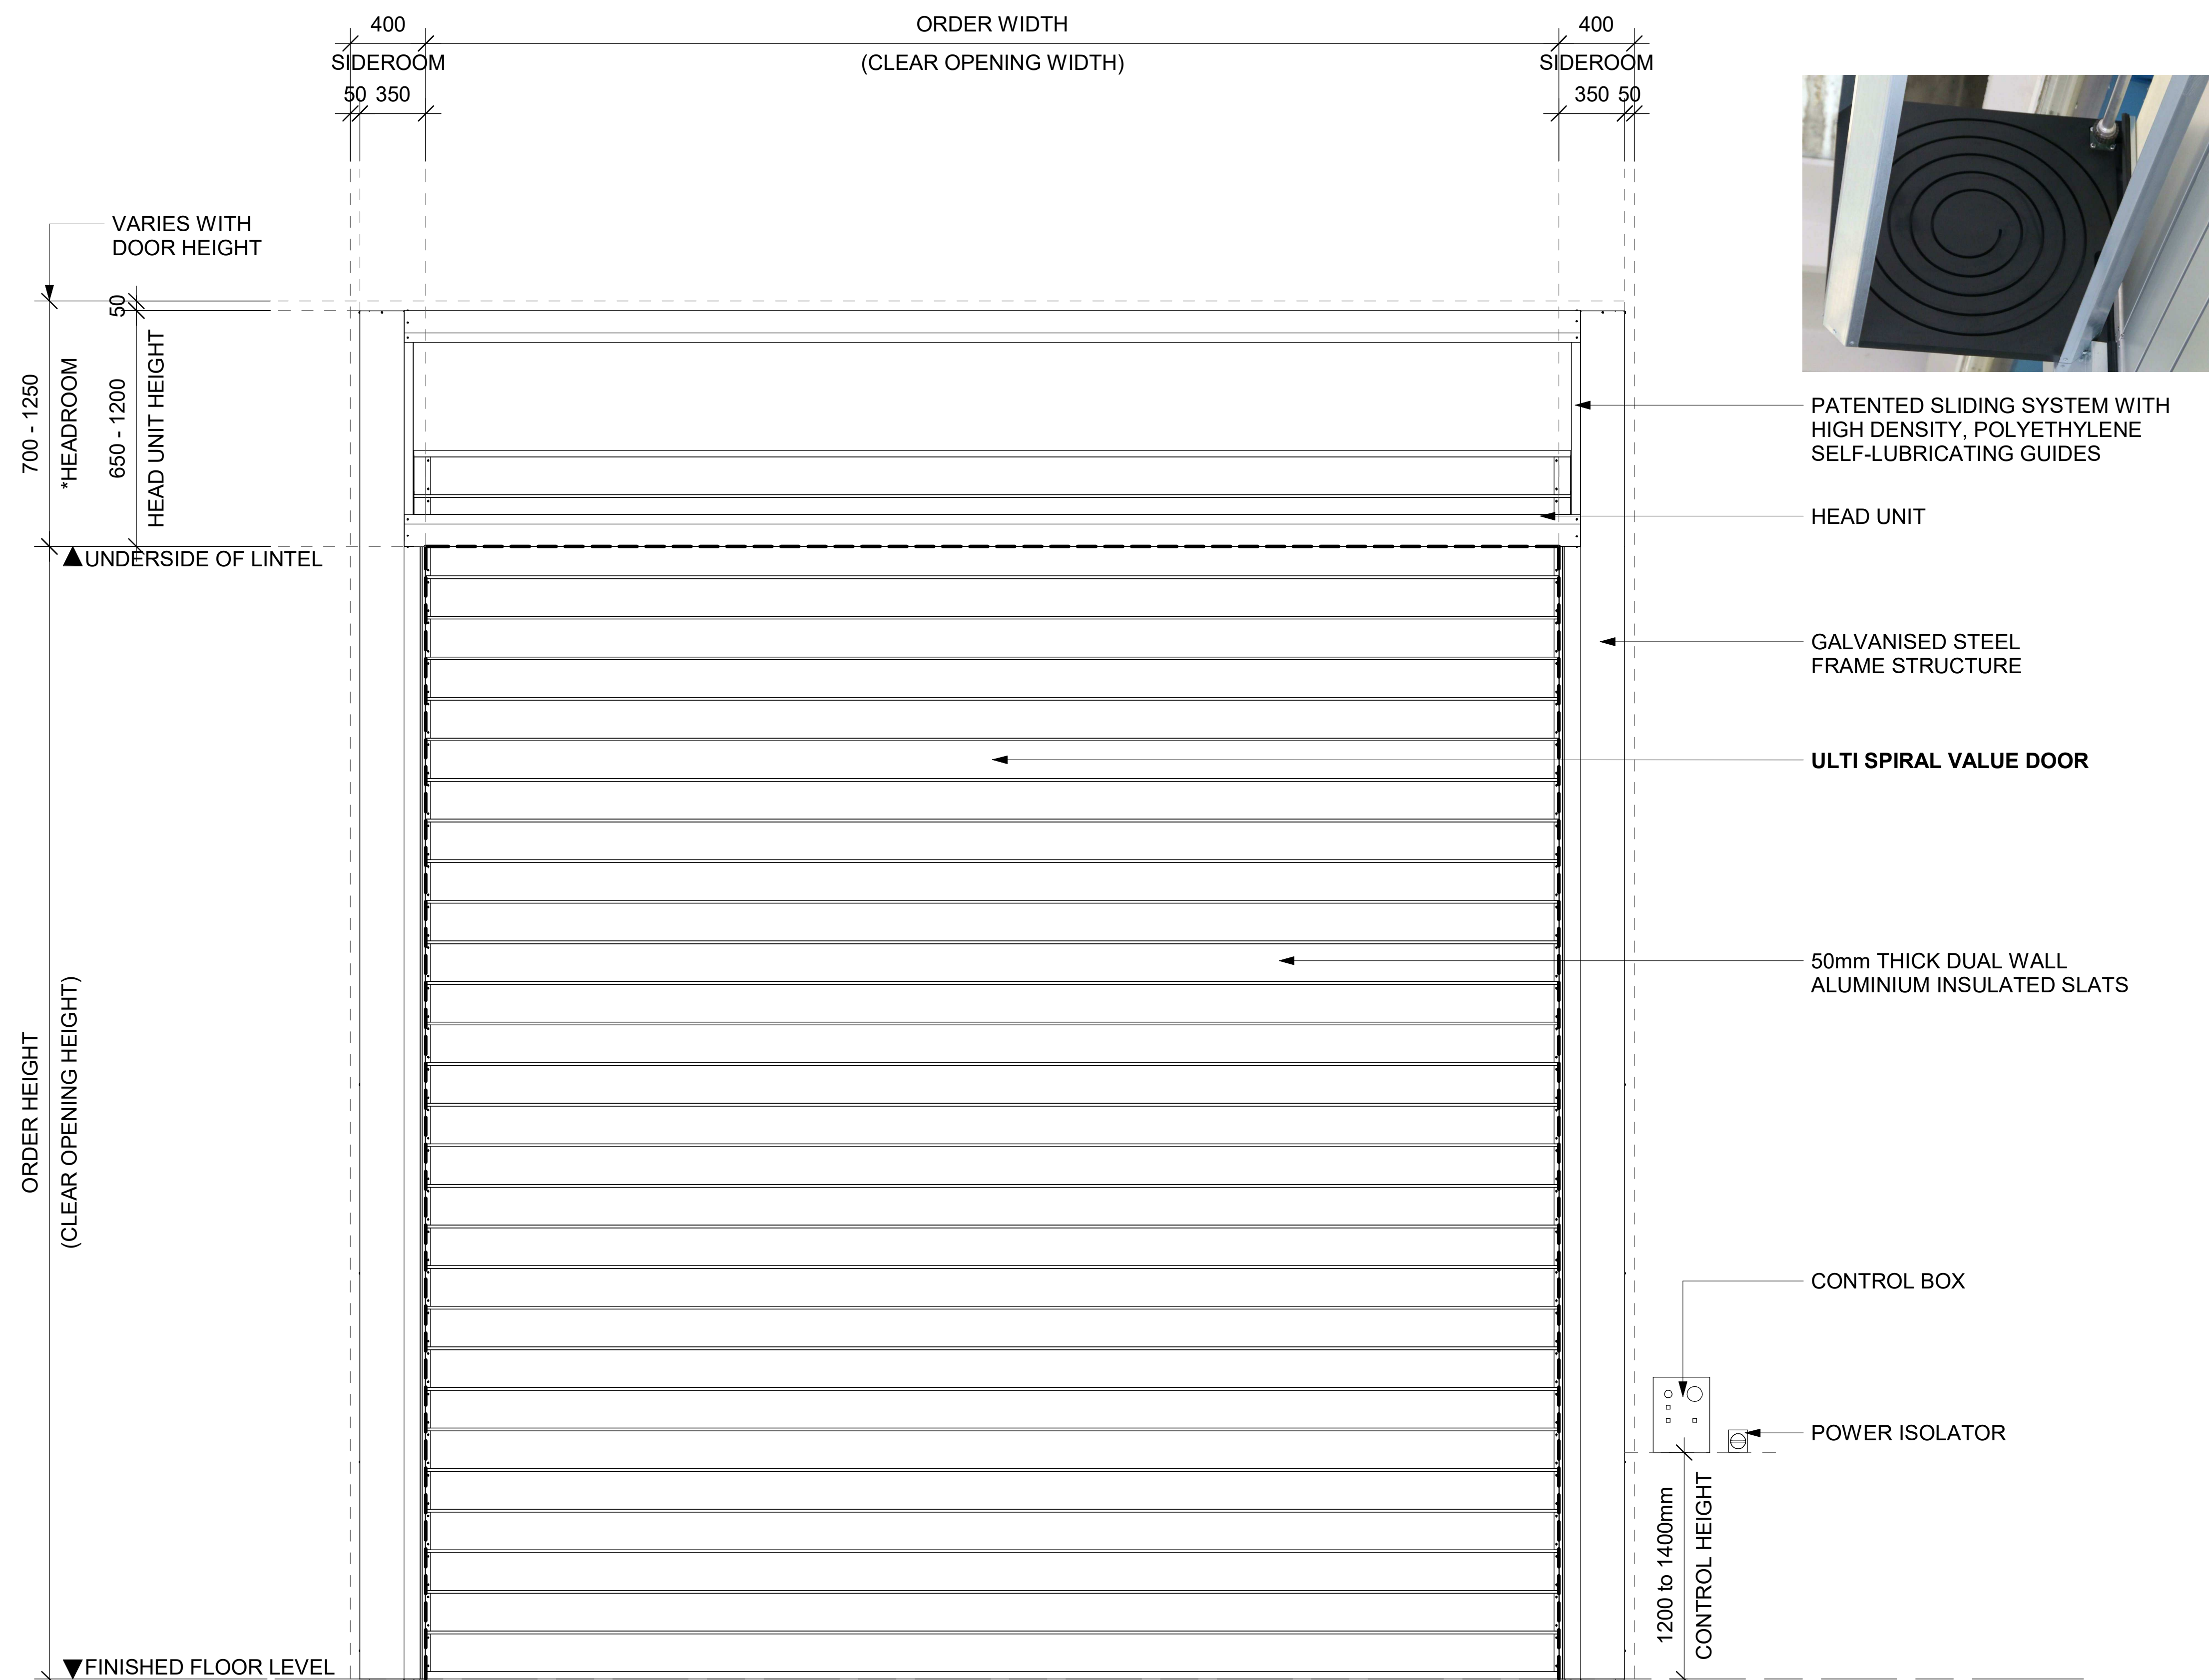

SCALE: 1:20 MTS.



SCALE: N.T.S.

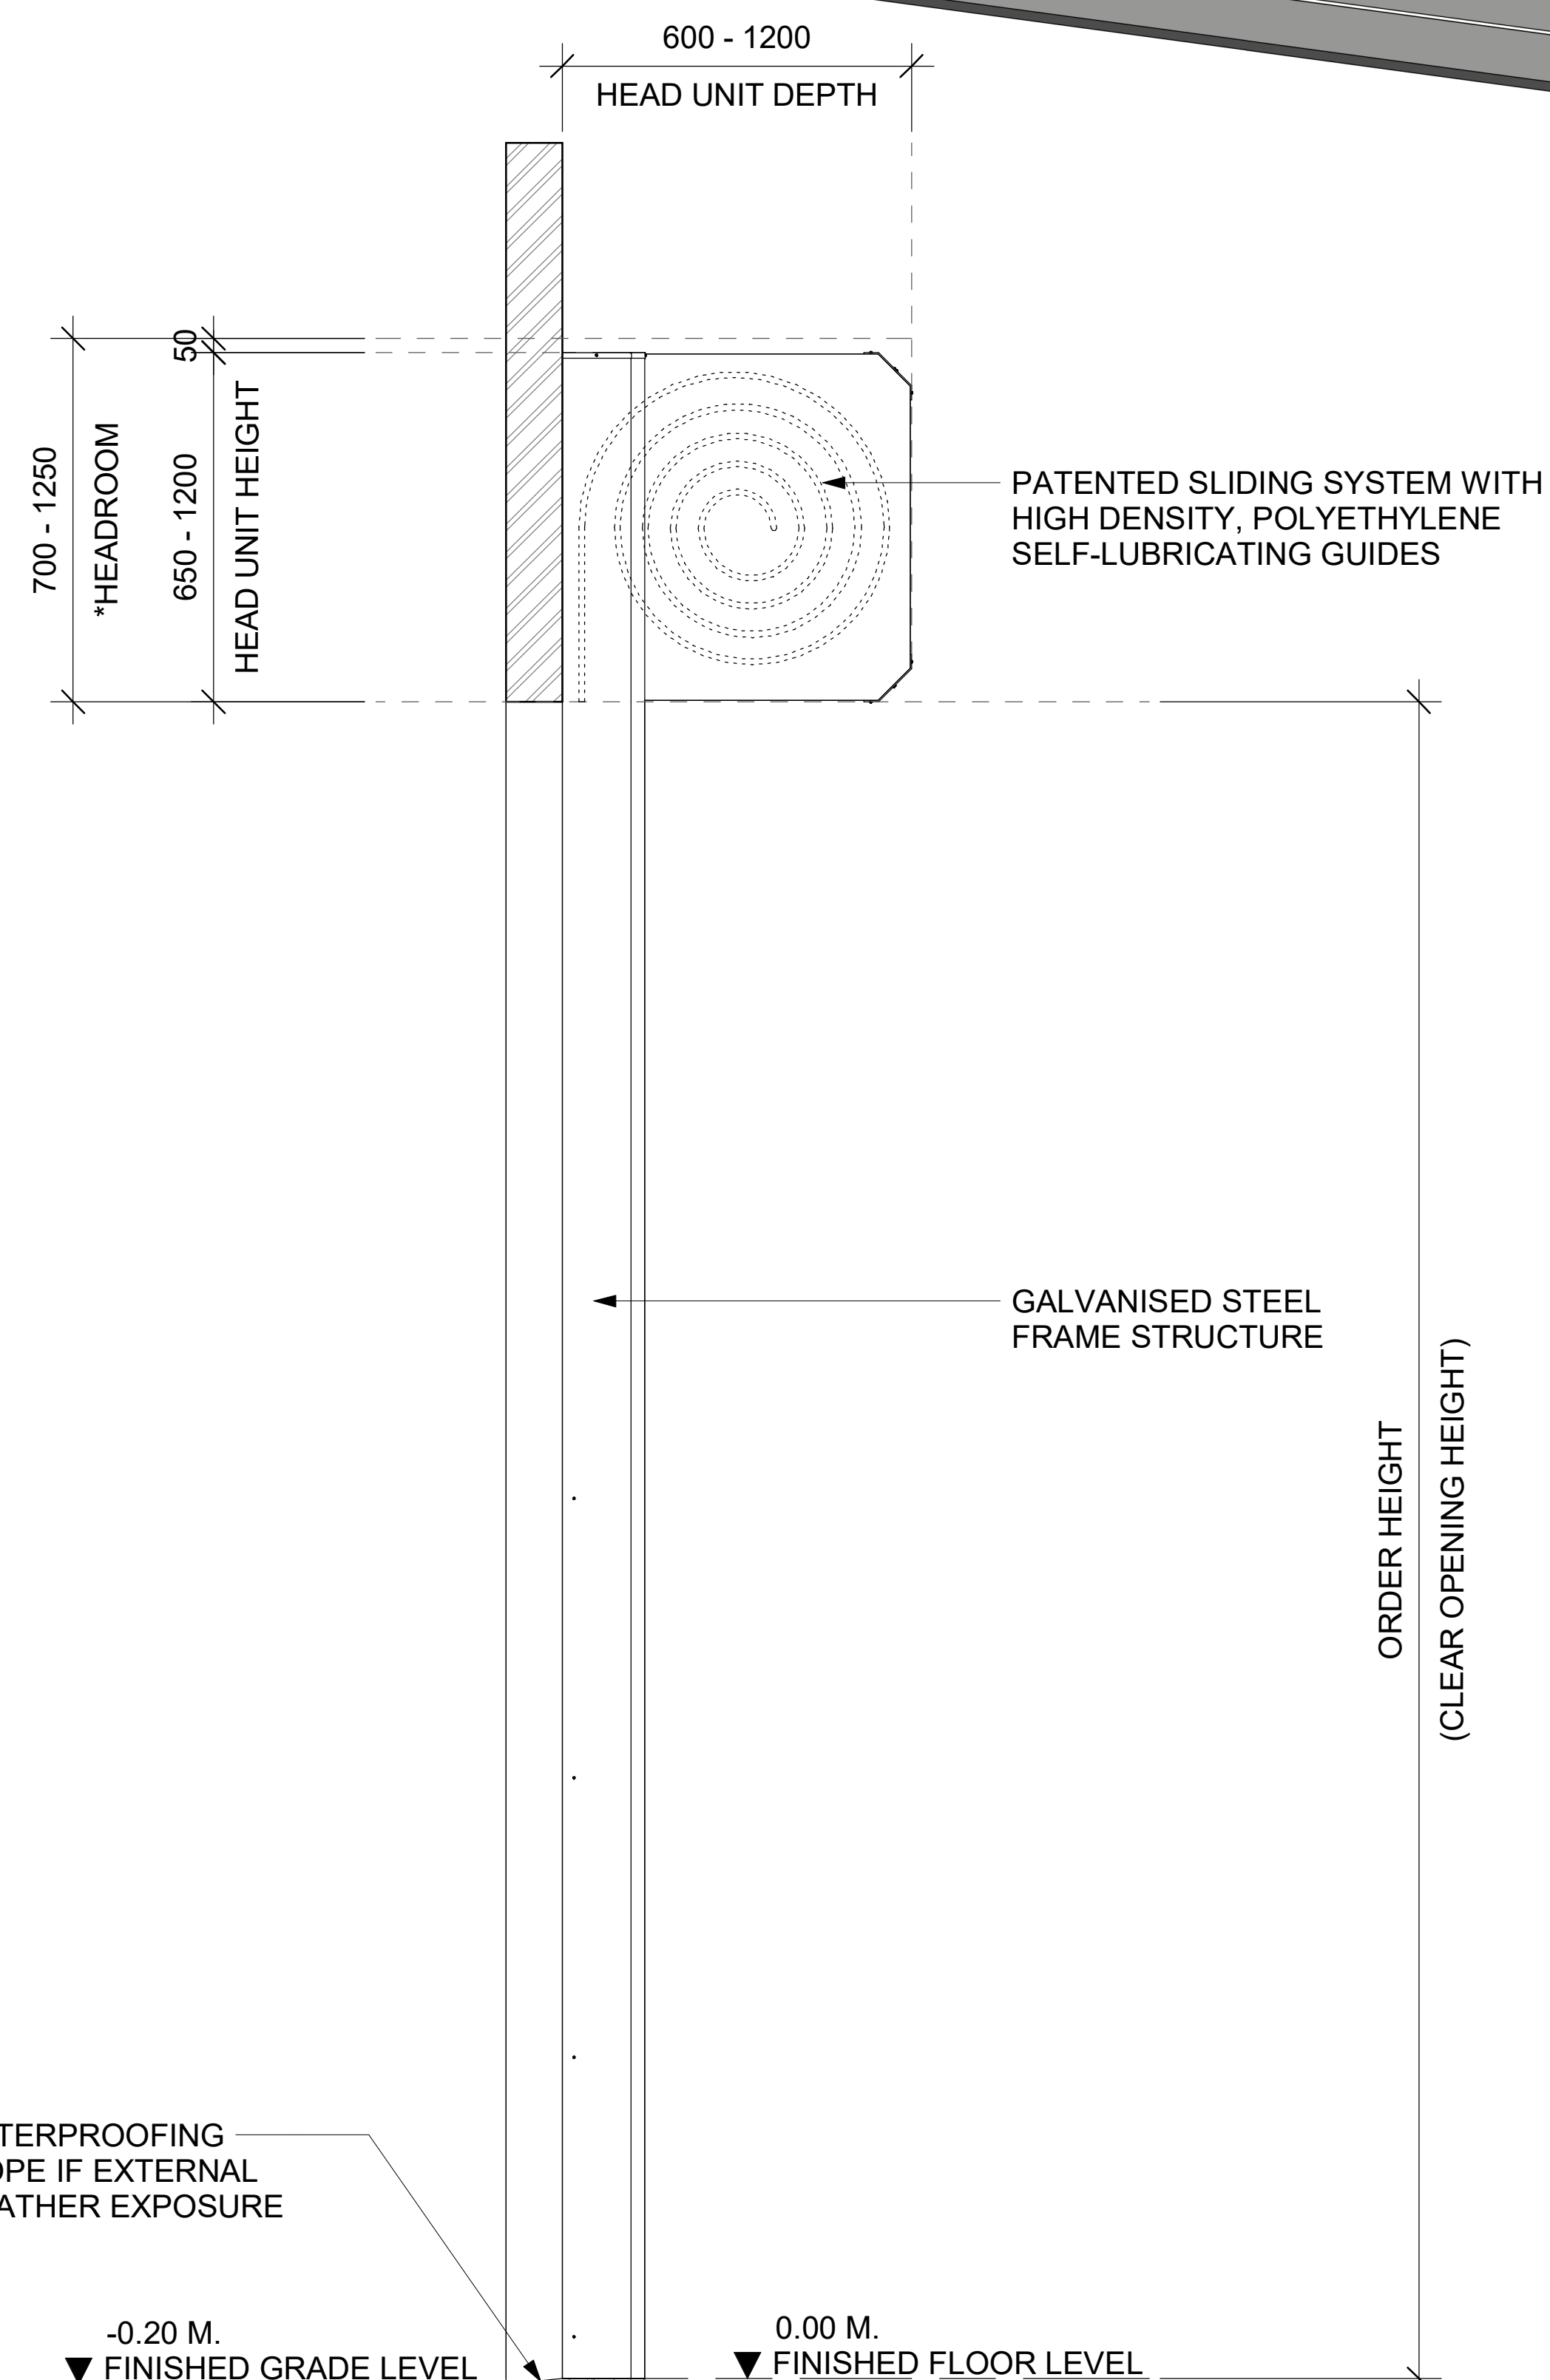

SCALE: 1:20 MTS.



© Ulti Group Ltd, 2020

NOTE:

CONTACT ULTI GROUP FOR ANY
CUSTOMISATIONS AND TO DISCUSS
PROJECT SPECIFIC INFORMATION

www.ultigroup.co.nz
hello@ultigroup.co.nz
Phone: 0800 807 753
105 Glover Road, Hawera, 4610

SPECIFICATIONS :

RELEASED VERSION NO. : **VERSION 1**

PRODUCT GROUP : **HIGH SPEED DOORS**

PRODUCT ID : 00000

APPLICATION : INTERNAL & EXTERNAL

STANDARD SIZE : 4000 mm WIDE x 4000 mm HIGH

MINIMUM SIZE : 1500 mm WIDE x 1500 mm HIGH

**MAXIMUM SIZE : 8000 mm WIDE x 8000 mm HIGH
(MAX. DOOR AREA <42 m²)**

HEADROOM : 700 mm - 1250 mm
(VARIES WITH DOOR HEIGHT)

SIDE ROOM - MOTOR SIDE : 400 mm

SIDE ROOM - NON MOTOR SIDE : 400 mm

STANDARD FRAME
MATERIAL : **GALVANISED STEEL**

STANDARD FRAME
COLOUR : **GALVANISED FINISH**

STANDARD CURTAIN MATERIAL : **ALUMINIUM**

CURTAIN COLOUR
(INSIDE / OUTSIDE): **RAL 9006 / RAL 9006**

VISION PANELS : **OPTIONAL**

POWER SUPPLY : 3 PHASE, 400V + NEUTRAL
+ EARTH 15 Amp

TITLE:

ULTI SPIRAL VALUE DOOR

SHEET NO. :

1 OF 1

DATE :

AUG. 17, 2020

DRAWING NUMBER :

SPIRAL-VALUE-001

APPROVED BY :

DRAWN BY : J.ENRIQUEZ

SCALE :	As indicated	SHT. SIZE :	A0
----------------	--------------	--------------------	----

*All dimensions are in millimeters unless otherwise specified

*All dimensions are in millimeters unless otherwise specified